

EXISTING FLOOR PLAN BUILDING C
SCALE 1:100

SCALE BAR 1:100

- Modern cavity and blockwork walls removed as part of enabling works.
- Double skin profiled metal sheet roof cladding on steel cold rolled purlins removed as part of enabling works.
- Canopy removed as part of enabling works.
- Hatched walls colour blue permanently retained.
- Hatched walls colour magenta demolished following S106 sign off.
- Hatched wall colour red reduced in height following S106 sign off.



PHOTO 01



PHOTO 03



PHOTO 08

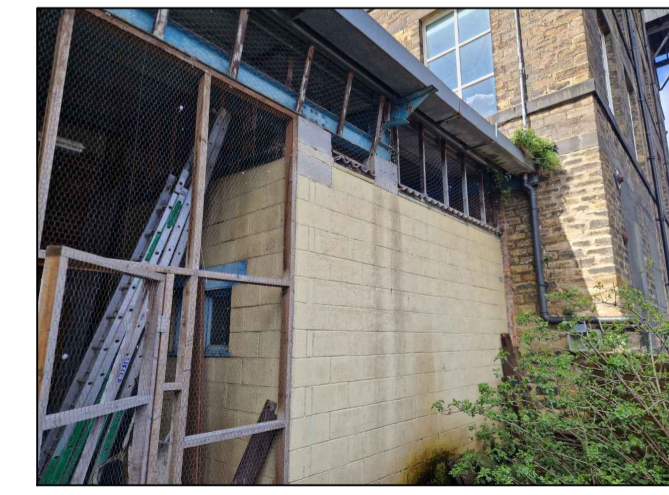


PHOTO 22



PHOTO 23

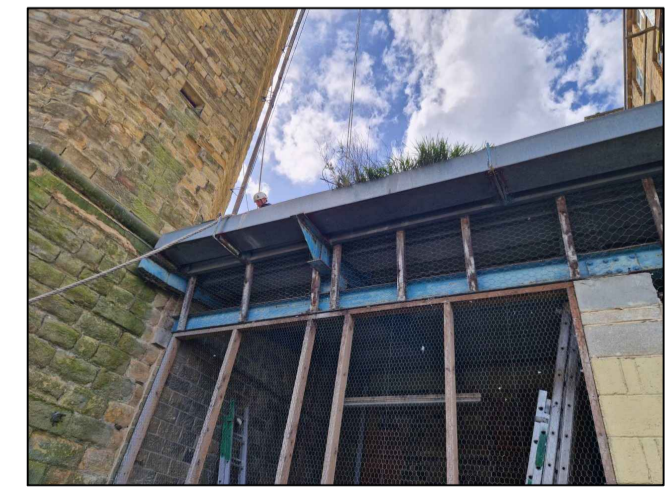


PHOTO 24

Rev	Note	Initial	Date
B	Existing roof plan & images added.	CS	26.04.14
A	Amended to show area to be cleared to allow scaffold of Building B	CS	26.03.17

3 Richmond House, Caldene Business Park,
Mytholmroyd, Hebden Bridge,
West Yorkshire, HX7 5QJ
01422 883317
enquiries@tdjagger.ltd.uk
www.tdjagger.ltd.uk

Client: JLB Group

Project: Turnbridge Mills
Quay Street
Huddersfield

Drawing: Building C Existing Plan

Date	Feb 2026	Drawn	CS	Checked	TDJ	Scale	As Drwg@A1
Drwg. No.	3310 25	Revision	B				

Drawings are to scale indicated for planning purposes. No scaling permitted for construction purposes. Information on this drawing is copyright. All rights reserved. No part of this work may be reproduced or transmitted in any form by any means, either electronically, mechanically, by photocopying, recording or otherwise stored in any retrieval system of any nature, without the express consent of T D Jagger Ltd.

Don't Ignore Health & Safety