
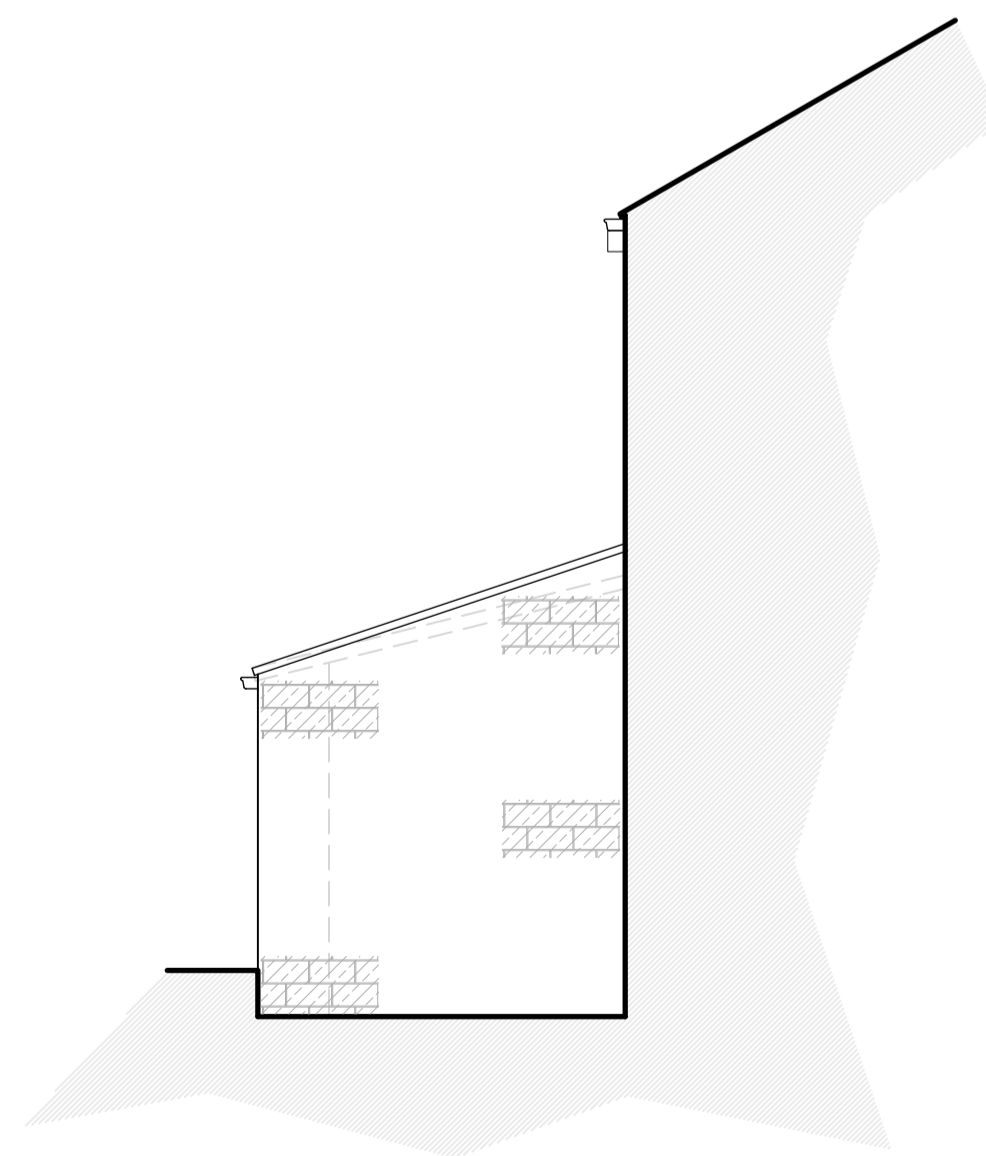
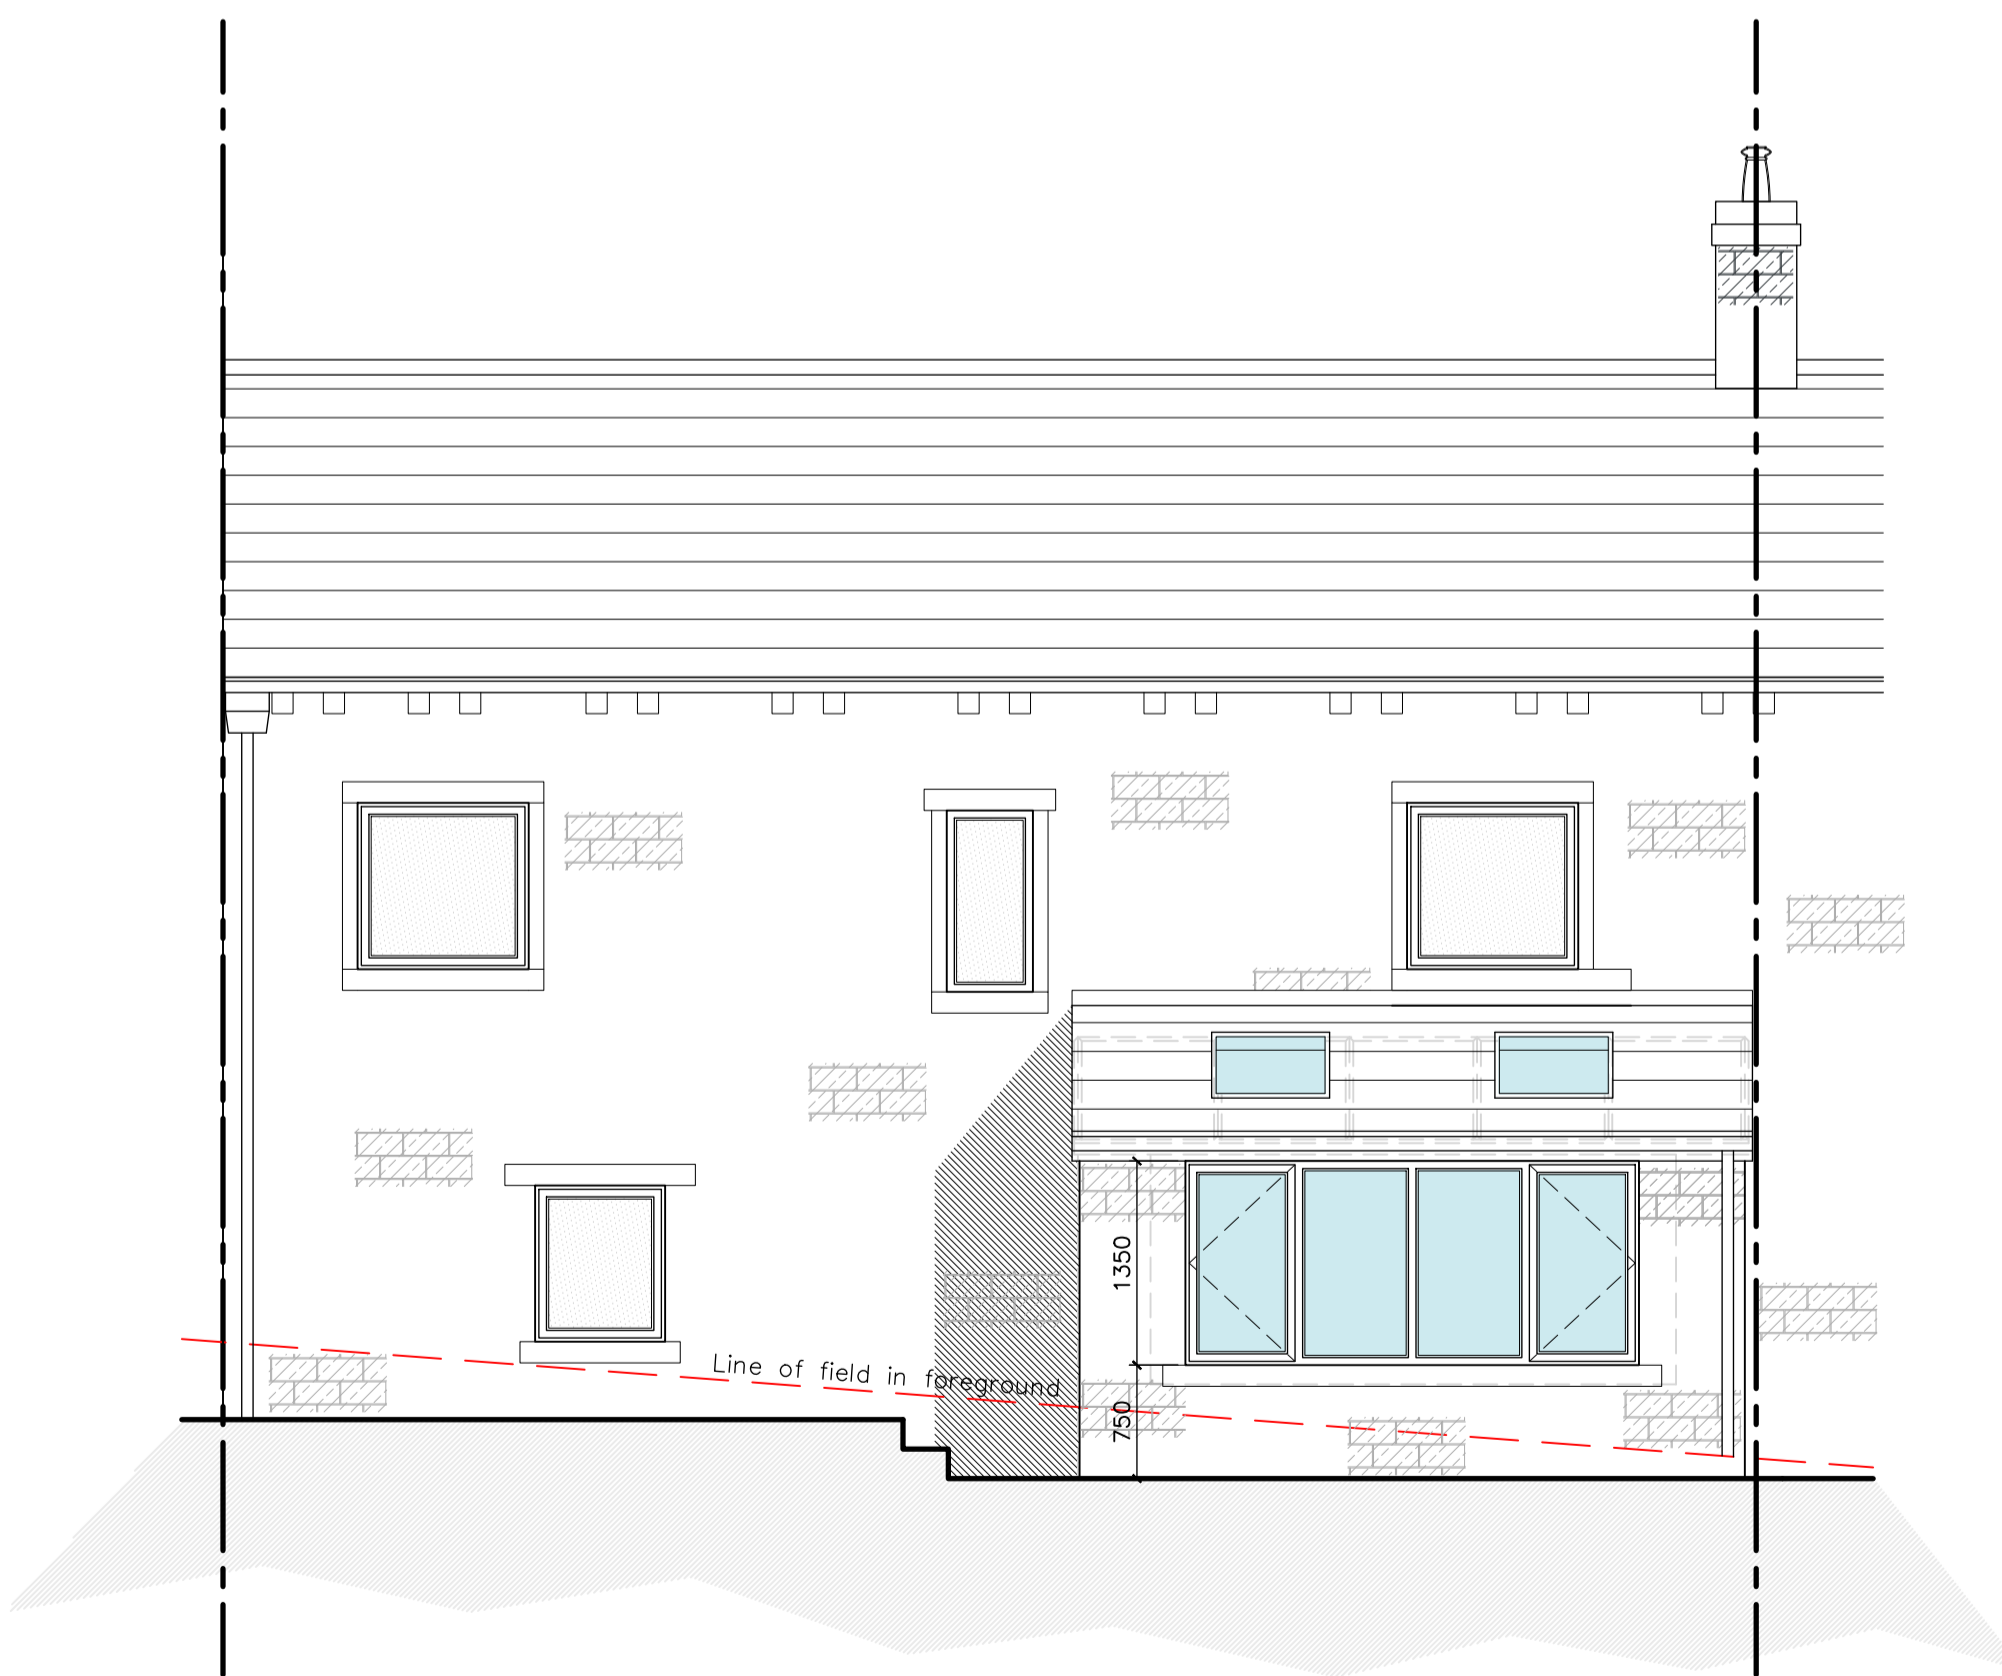



NOTES

1. No dimensions to be scaled. IF IN DOUBT ASK.
2. All dimensions must be checked and verified on site by the Contractor prior to the commencement of works and Hinchliffe Architecture & Design Ltd. to be notified of any discrepancies.
3. The copyright of these drawings remains the property of Hinchliffe Architecture & Design Ltd. They must not be reproduced in any way without prior written consent from the originator (Hinchliffe Architecture & Design Ltd.)

PROPOSED MATERIALS	
• WALLS	- NATURAL COURSED STONE
• ROOF	- ARTIFICIAL STONE SLATE
• DOORS	- WHITE PVCu
• WINDOWS	- WHITE PVCu
• RAINWATER GOODS	- BLACK PVCu
• FASCIA & SOFFITS	- WHITE PVCu

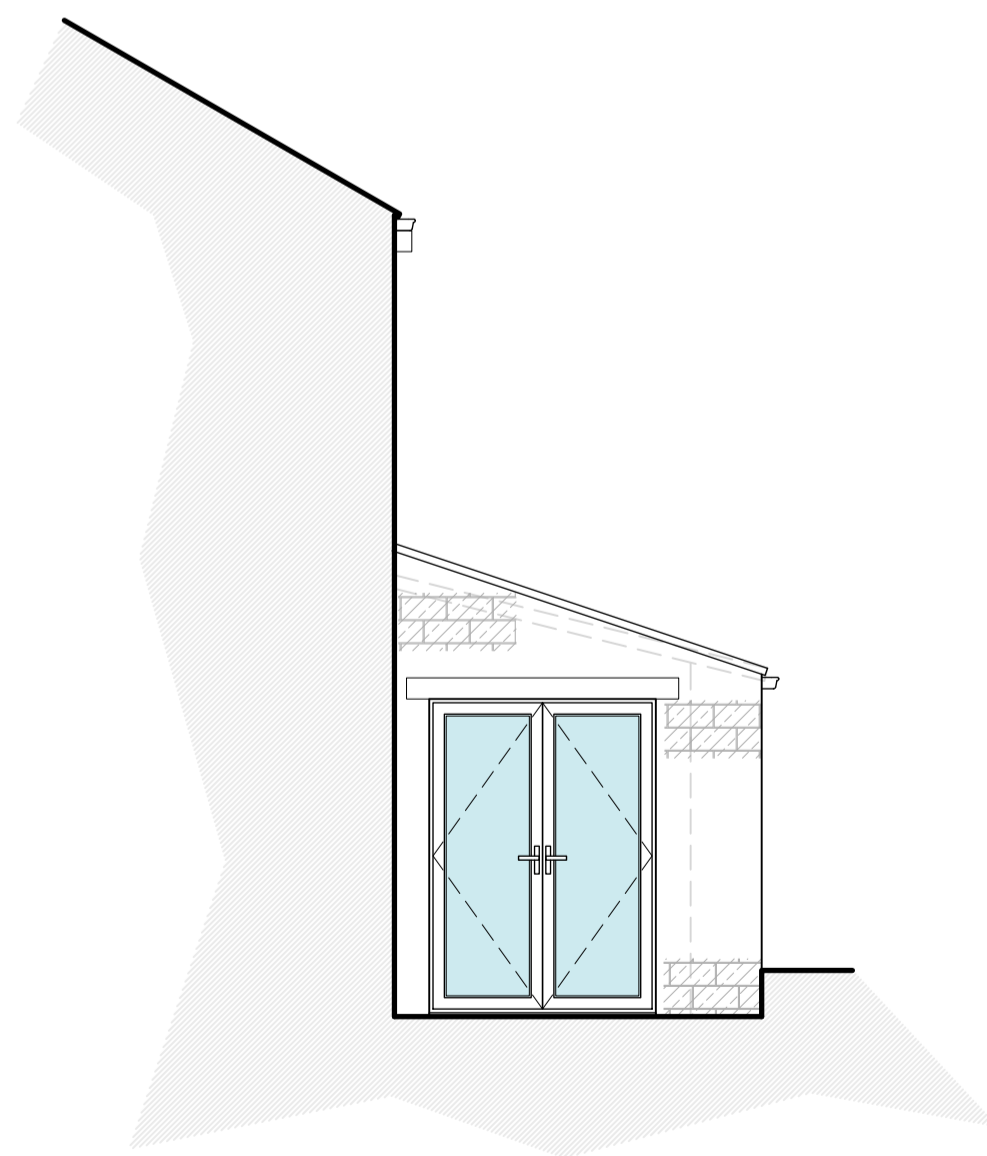

A	06/23	FIRST ISSUE
Rev.	Date	Description
Status		
LAWFUL DEVELOPMENT		
		
Client		
MRS E. BOULTON		
Project		
88 PARIS SCHOLDS HOLMFIRTH WEST YORKSHIRE HD9 1SY		
Drawing Title		
EXISTING FLOOR PLANS, ELEVATIONS & SITE LAYOUT		
Scale (at A1)		Date
AS SHOWN		APR' 2026
Drg. no.		Rev.
357-25-PL02		A