



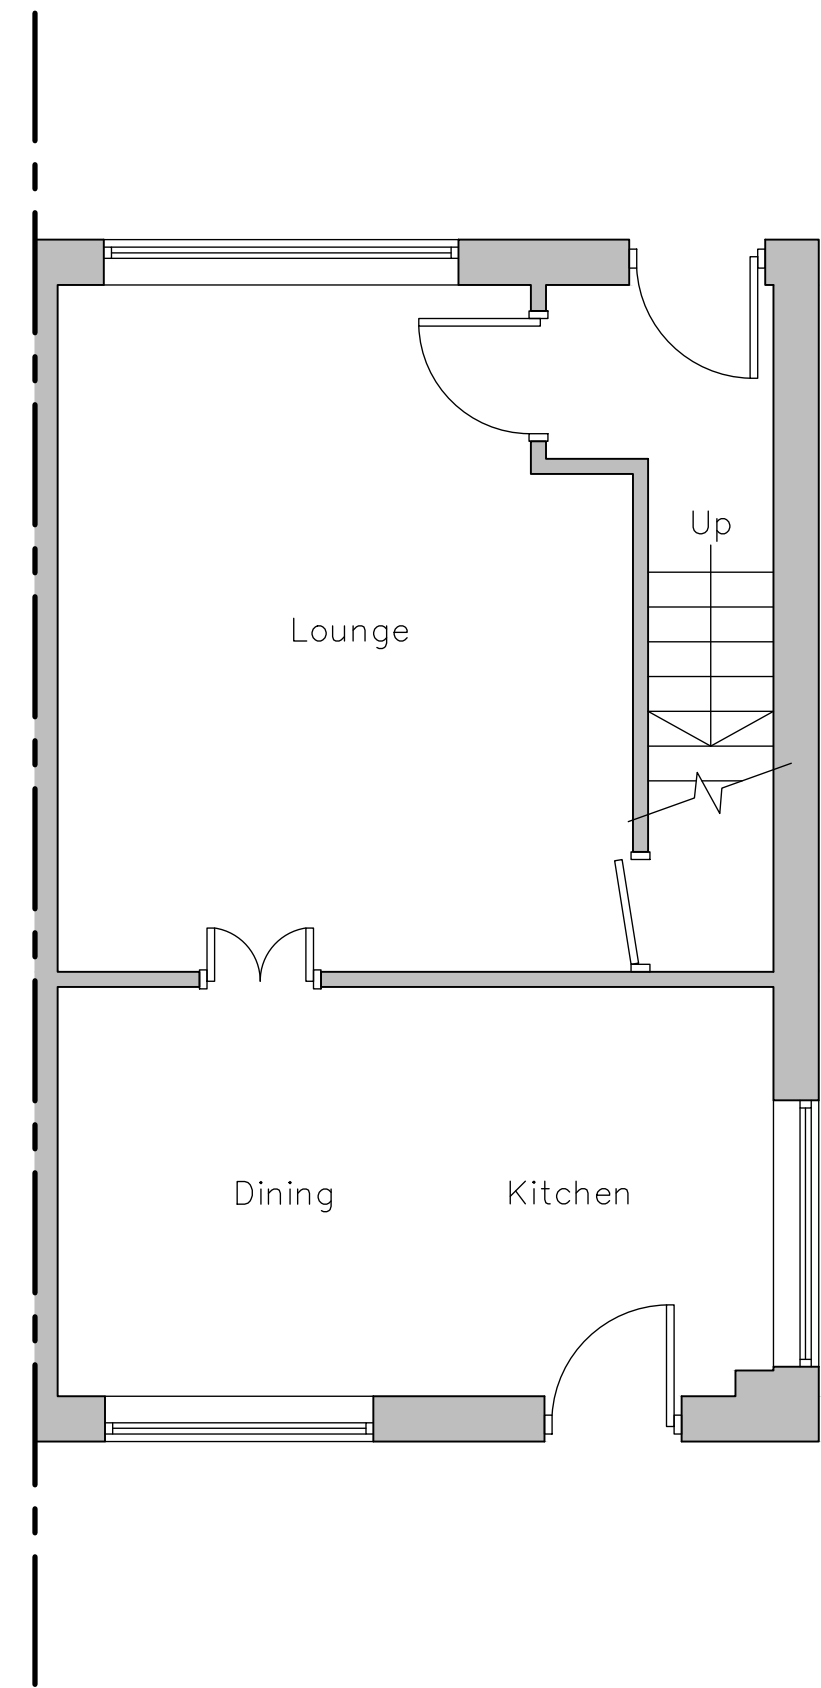


Existing Ground Floor Layout
Scale 1:50

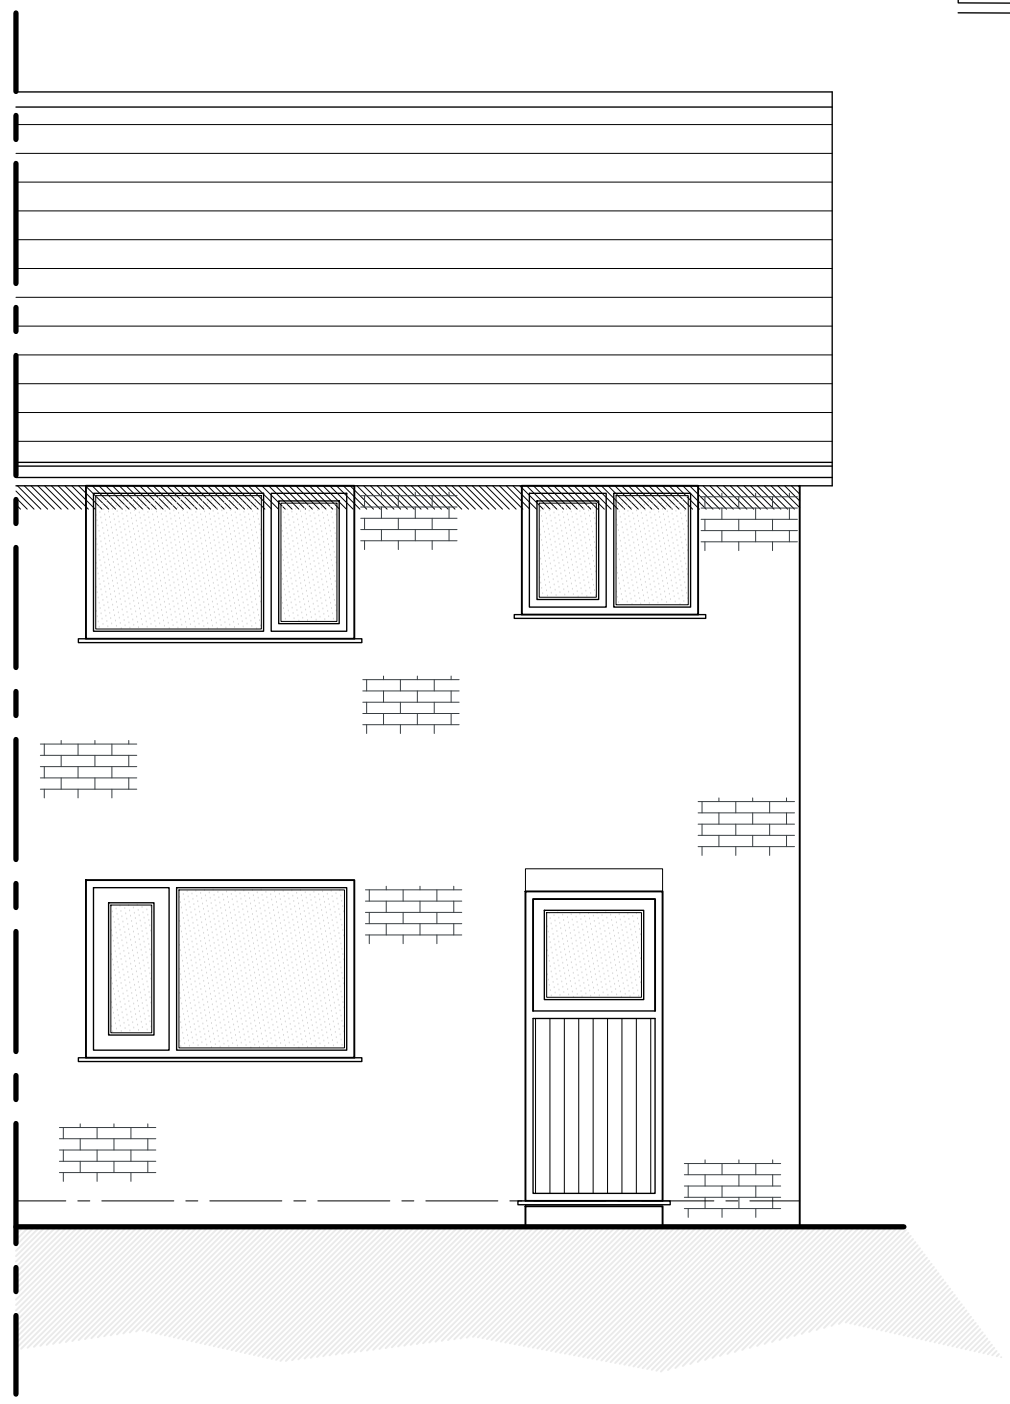


Existing North Facing Rear Elevation
Scale 1:50

- EXISTING MATERIALS
- WALLS – COURSED BRICKWORK
 - ROOF – CONCRETE TILES
 - DOORS – WHITE PVCu
 - WINDOWS – WHITE PVCu
 - RAINWATER GOODS – BLACK PVCu
 - FASCIA & SOFFITS – WHITE PVCu

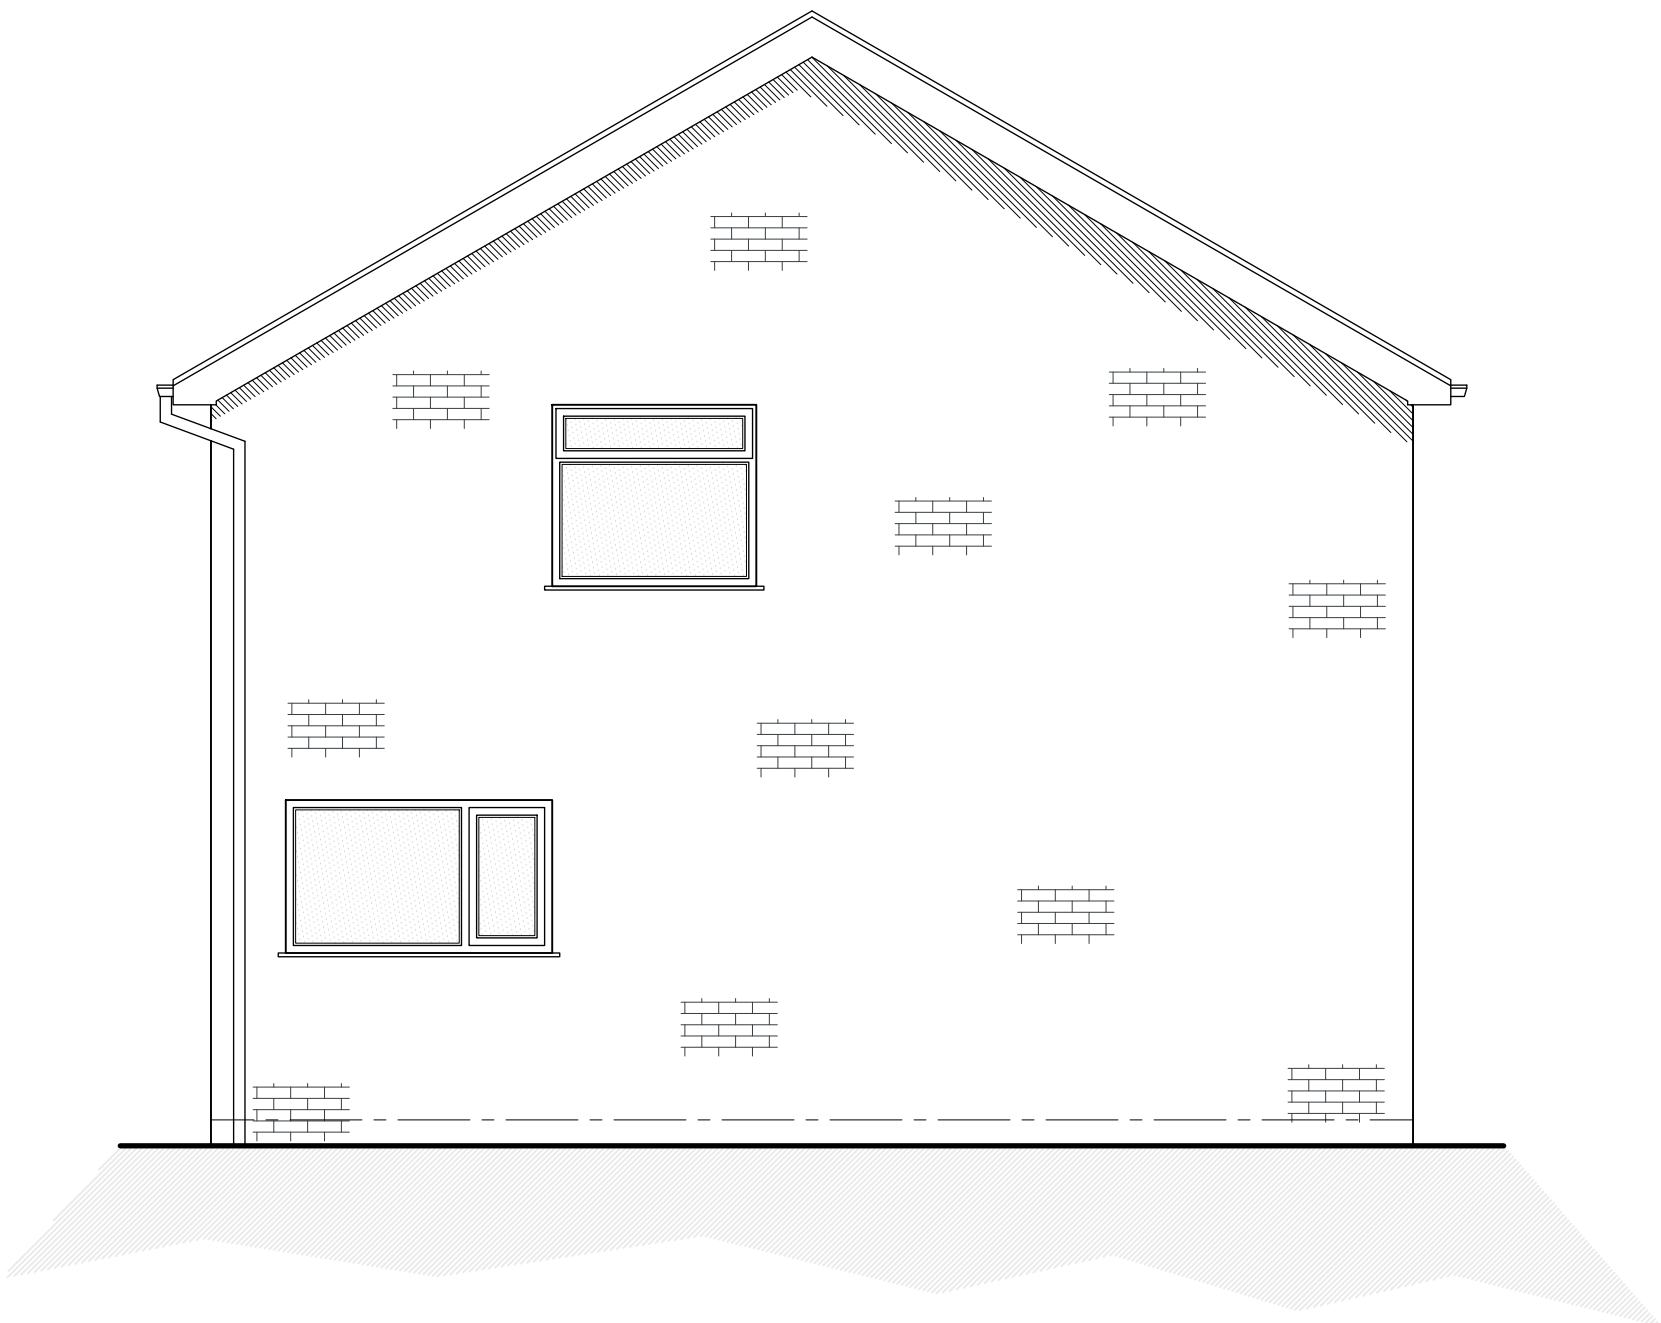

Existing West Facing Side Elevation
Scale 1:50

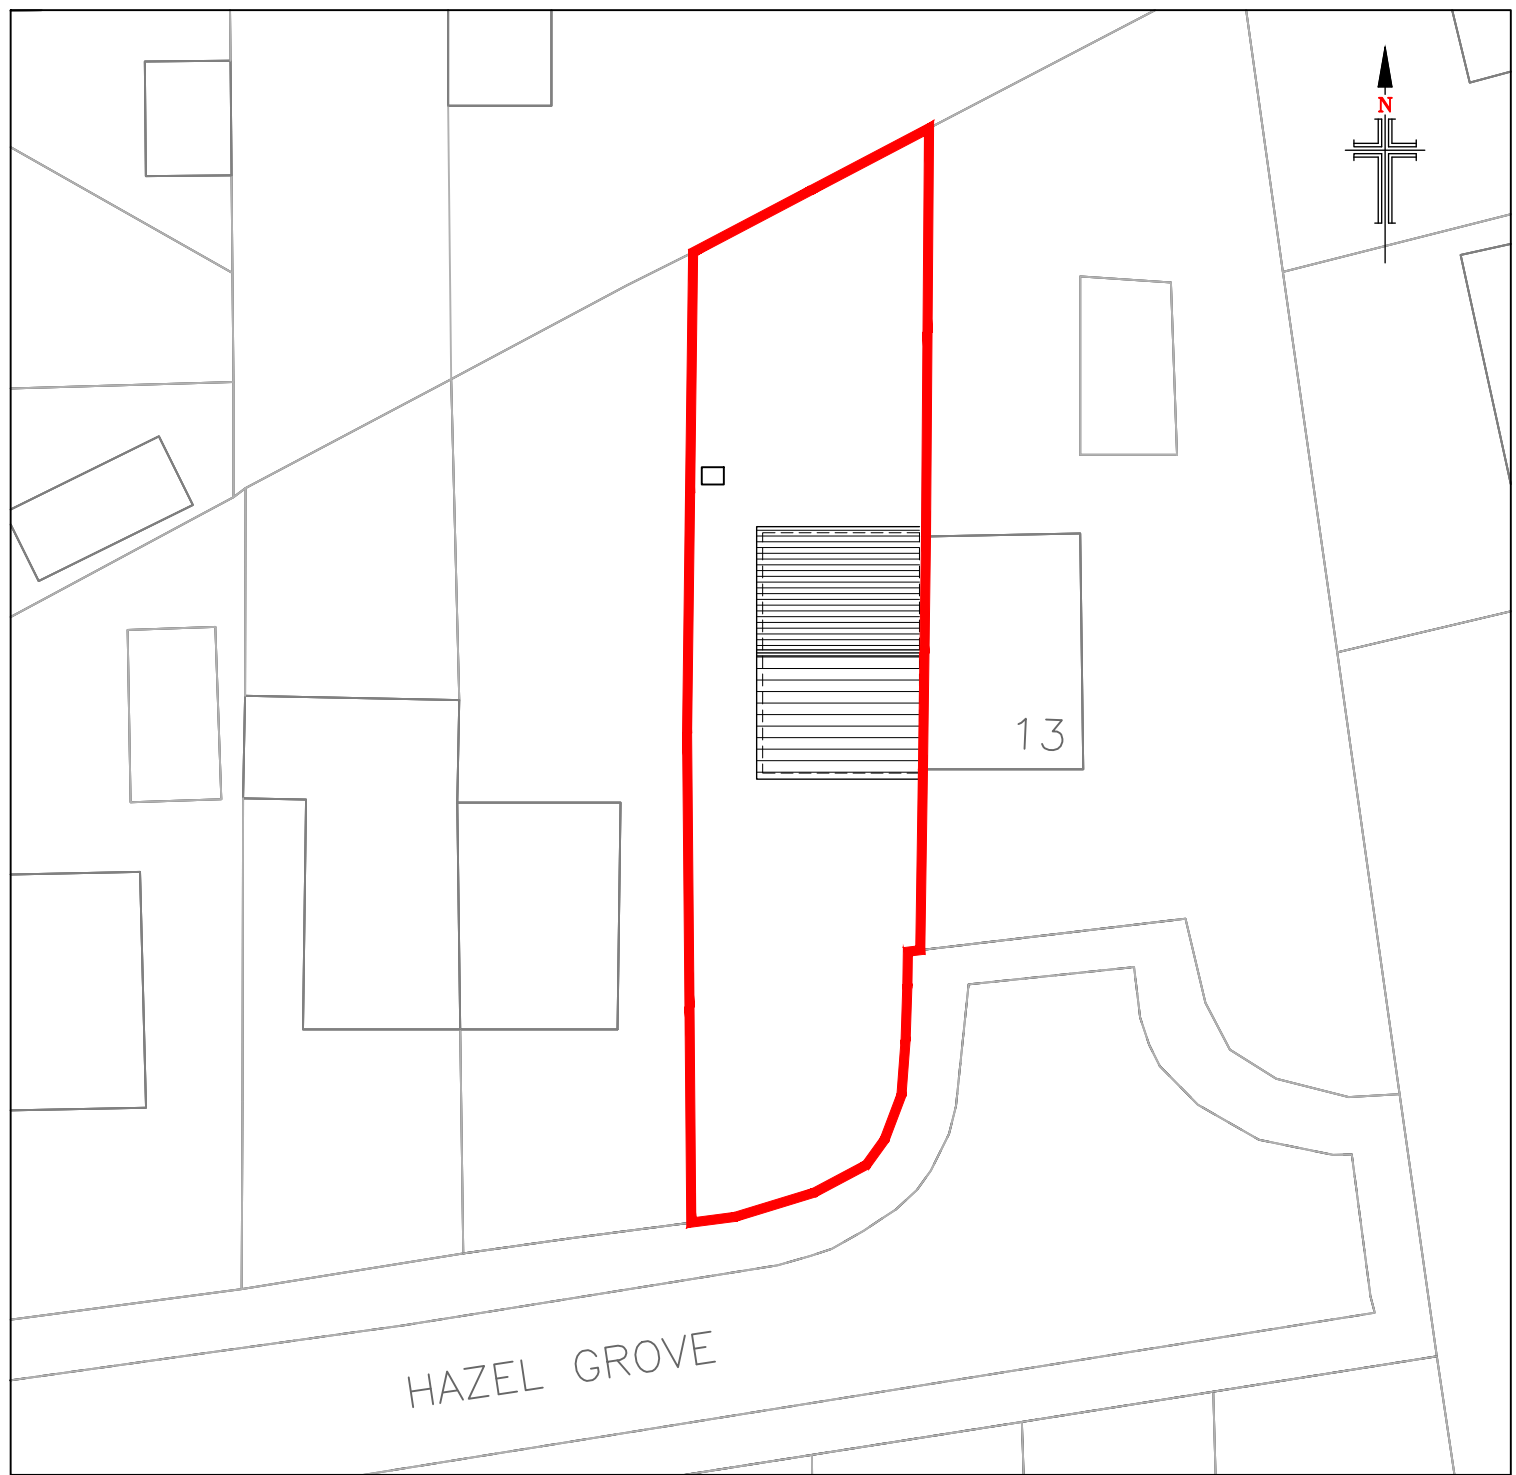

Existing Site Layout
Scale 1:250

- NOTES
1. No dimensions to be scaled.
IF IN DOUBT ASK.

2. All dimensions must be checked and verified on site by the Contractor prior to the commencement of works and Hinchliffe Architecture & Design Ltd. to be notified of any discrepancies.

3. The copyright of these drawings remains the property of Hinchliffe Architecture & Design Ltd. They must not be reproduced in any way without prior written consent from the originator (Hinchliffe Architecture & Design Ltd.)

01/03/26		FIRST ISSUE		
Rev.	Date		Description	
Status				
LAWFUL DEVELOPMENT				
 hinchliffe architecture & design Hinchliffe A&D 24 Carr View Road Heptonstall West Yorkshire HD9 1AS 01921 907 142 01484 520 764 info@hinch-architecture.co.uk www.hinch-architecture.co.uk				
Client				
MRS L. HAIGH				
Project				
11 HAZEL GROVE FLOCKTON WAKEFIELD WEST YORKSHIRE WF4 4DG				
Drawing Title				
EXISTING FLOOR PLANS, ELEVATIONS & SITE LAYOUT				
Scale (at A1)		Date		
AS SHOWN		MAR' 2026		
Drg. no.			Rev.	
362-26-PL01			A	