


- Notes:
- DO NOT SCALE OFF THIS DRAWING – USE FIGURED DIMENSIONS ONLY.
 - ALL DIMENSIONS ARE IN mm UNLESS OTHERWISE STATED.
 - THIS DRAWING IS TO BE USED IN CONJUNCTION WITH ANY OTHER RELEVANT DRAWINGS RELATION TO THIS PROJECT.
 - ALL DETAILS AND DIMENSIONS ARE TO BE CONFIRMED ON SITE, PRIOR TO ANY WORK COMMENCING AND THE ORDERING OF ANY MATERIALS.
 - THESE DRAWINGS ARE TO BE USED FOR PLANNING PURPOSES ONLY AND SHOULD NOT BE BUILT FROM. HDS ACCEPTS NO RESPONSIBILITY FOR ANY DEFECTS / ISSUES THAT MAY ARISE FROM USING THESE PLANNING DRAWINGS FOR CONSTRUCTION PURPOSES.

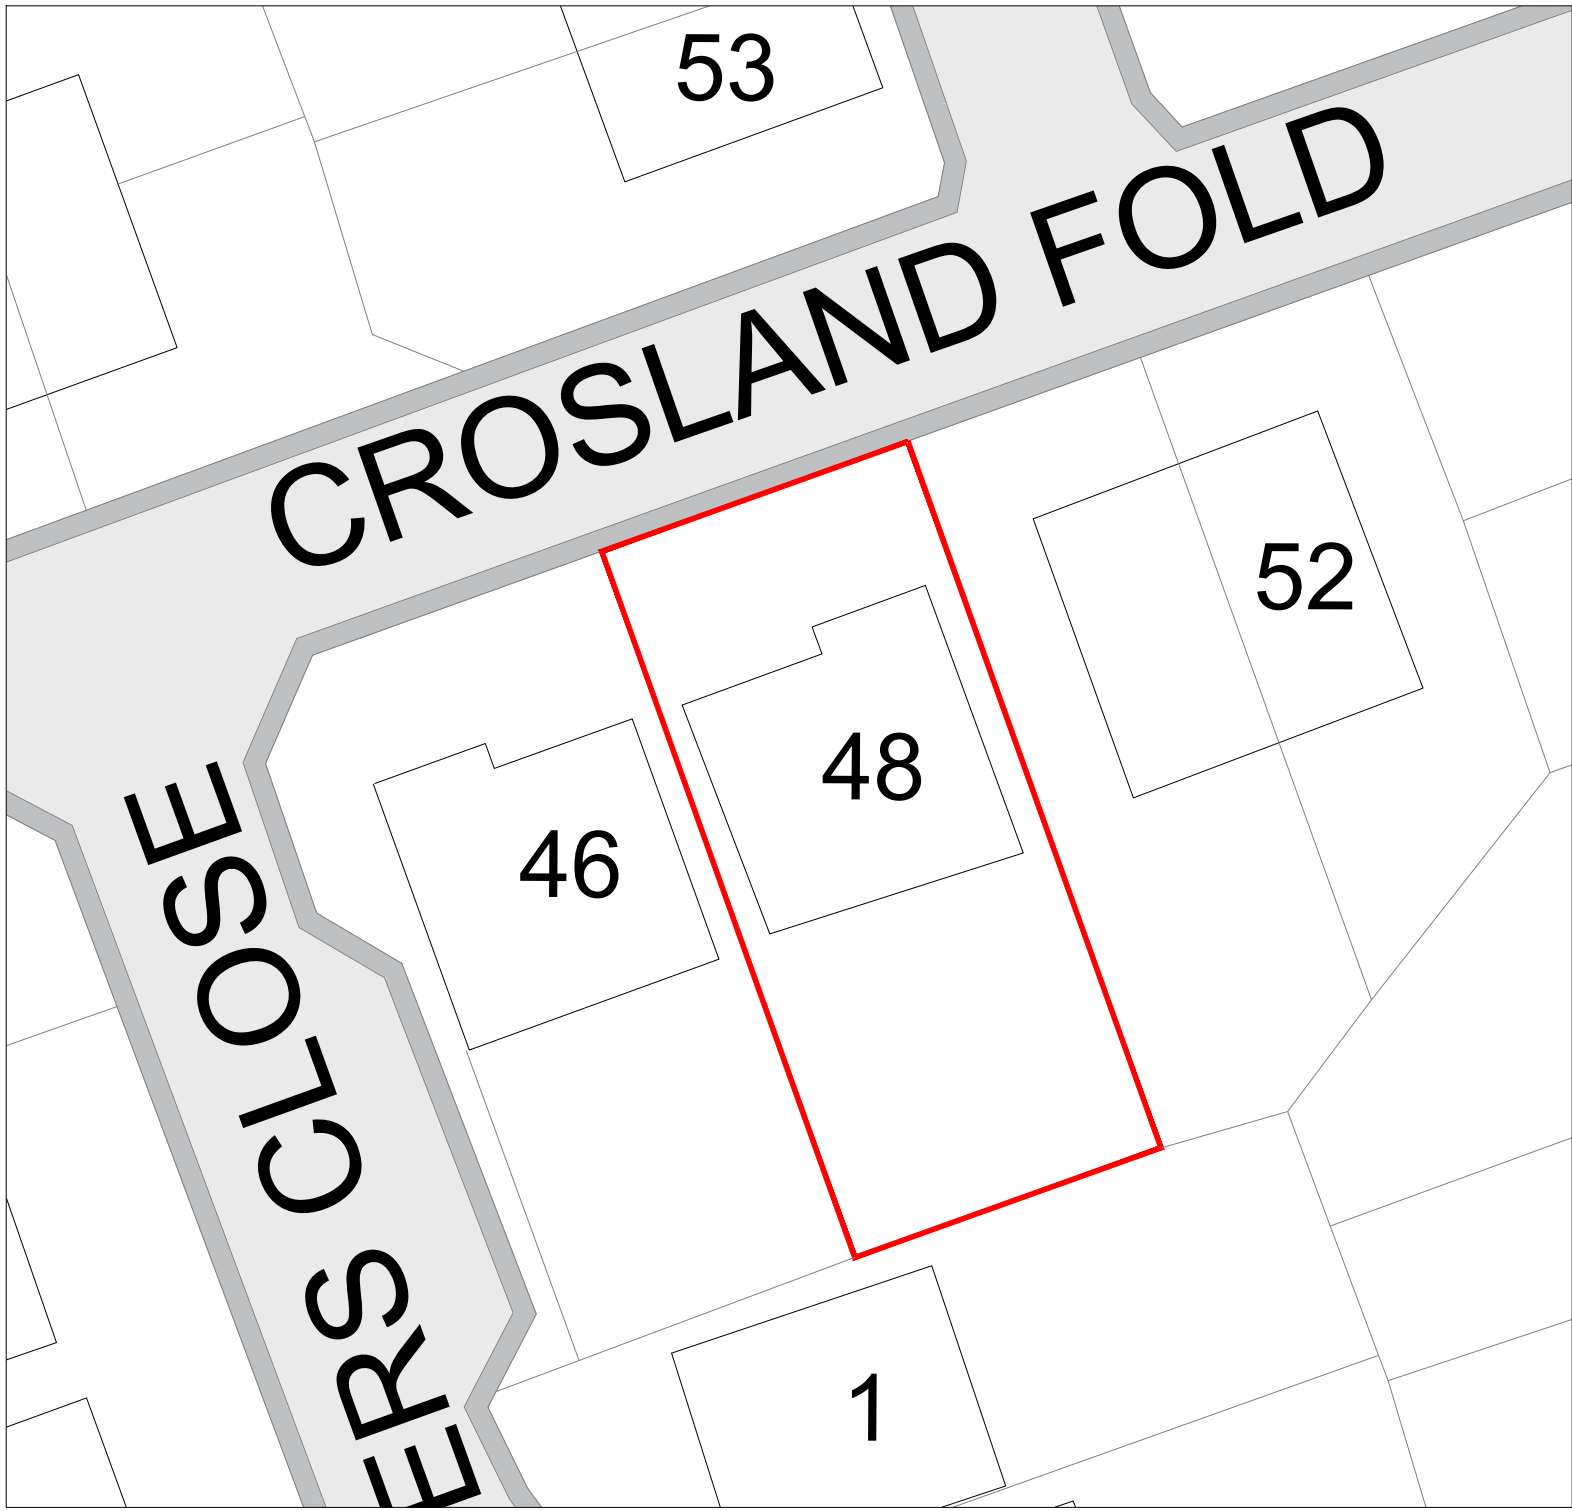

SITE PLAN - 1:250



LOCATION PLAN - 1:500

KEY

PROPERTY BOUNDARY

-	-	-	
Rev	Drawn	Date	Remarks/Comments
Client: ASIM JAVAID			
Project: 48 CROSLAND FOLD			
Location: LINDLEY, HUDDERSFIELD			
Dwg Title: LOCATION/SITE PLAN			
Scale @ A3: 1:250/1:500		Status: PROVISIONAL	
HDS HEATHERINGTON DESIGN SOLUTIONS Heatherington Design Solutions 11 Brook Lane, Golcar Huddersfield, HD7 4JA United Kingdom Info@HDSdesign.co.uk 07447933494			
Drawn:	JLH	Date:	20.06.20
App:	LM	Date:	20.06.20
Dwg No:	HD.20.44.LP.01		Rev: -