


E1 North Elevation




E2 East Elevation

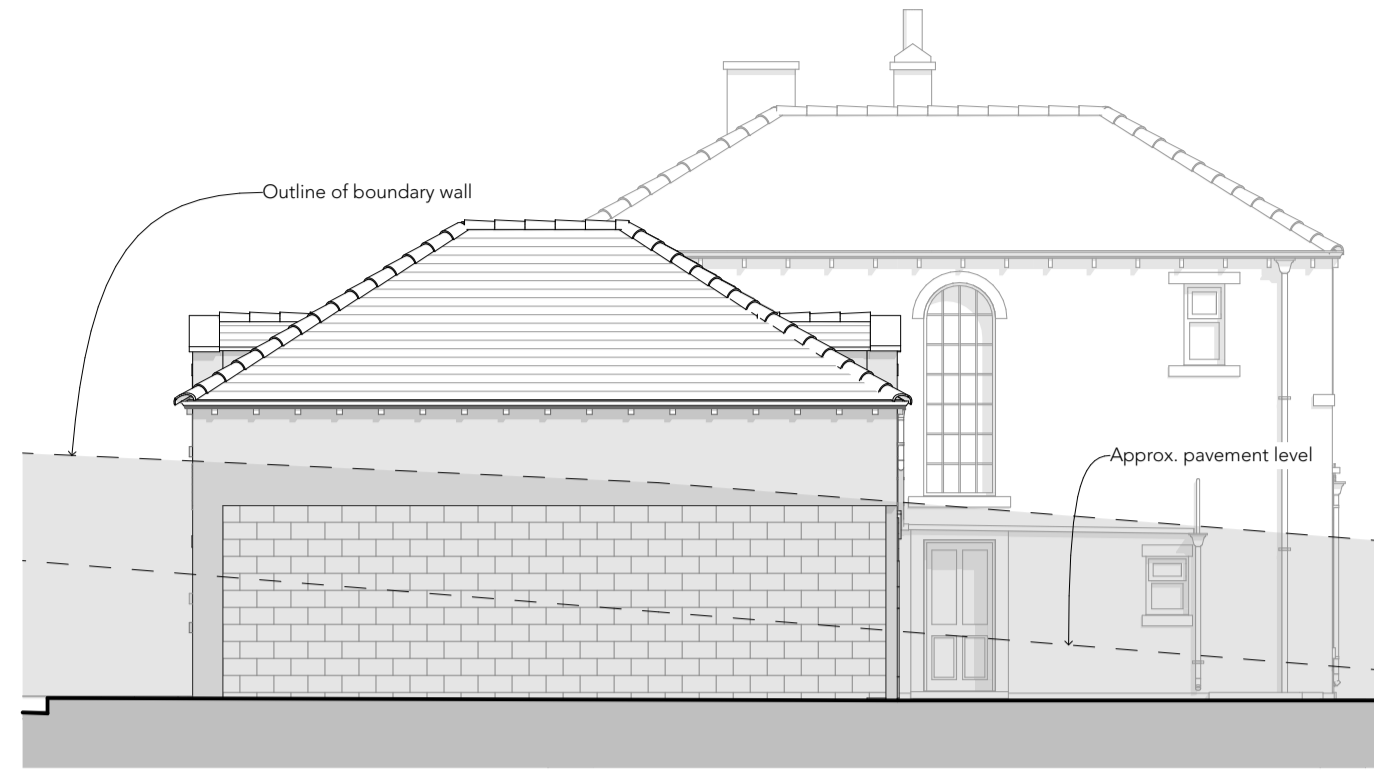

E3 South Elevation




E4 West Elevation

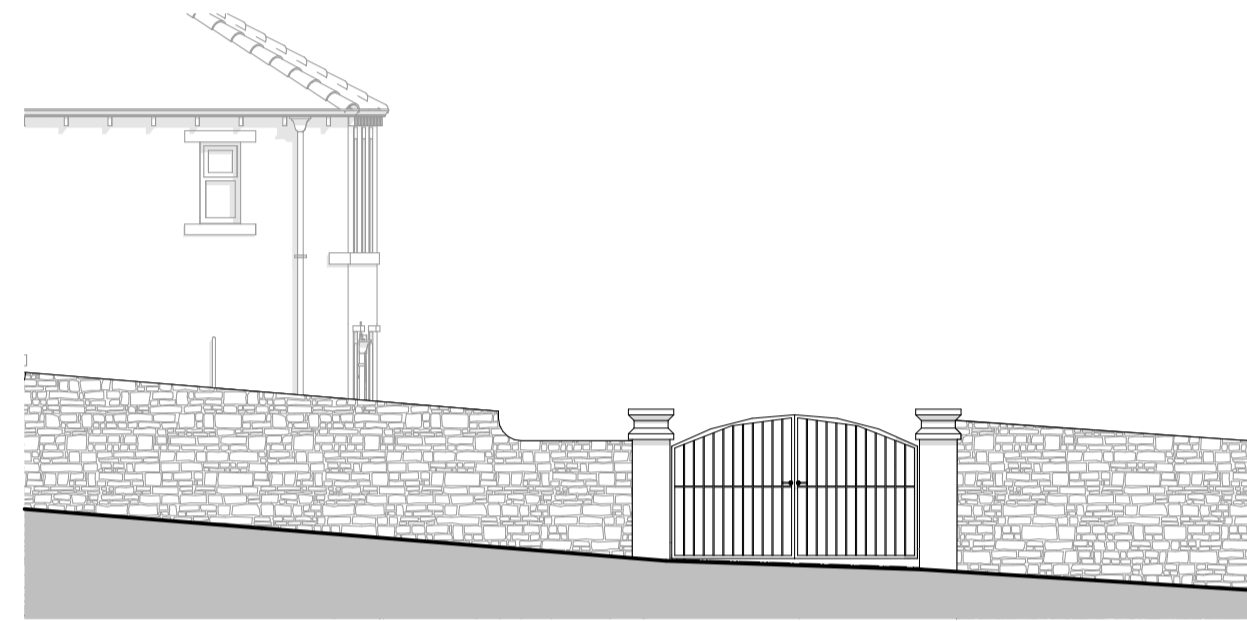


E5 Gate Elevation




Rear Perspective View As Existing

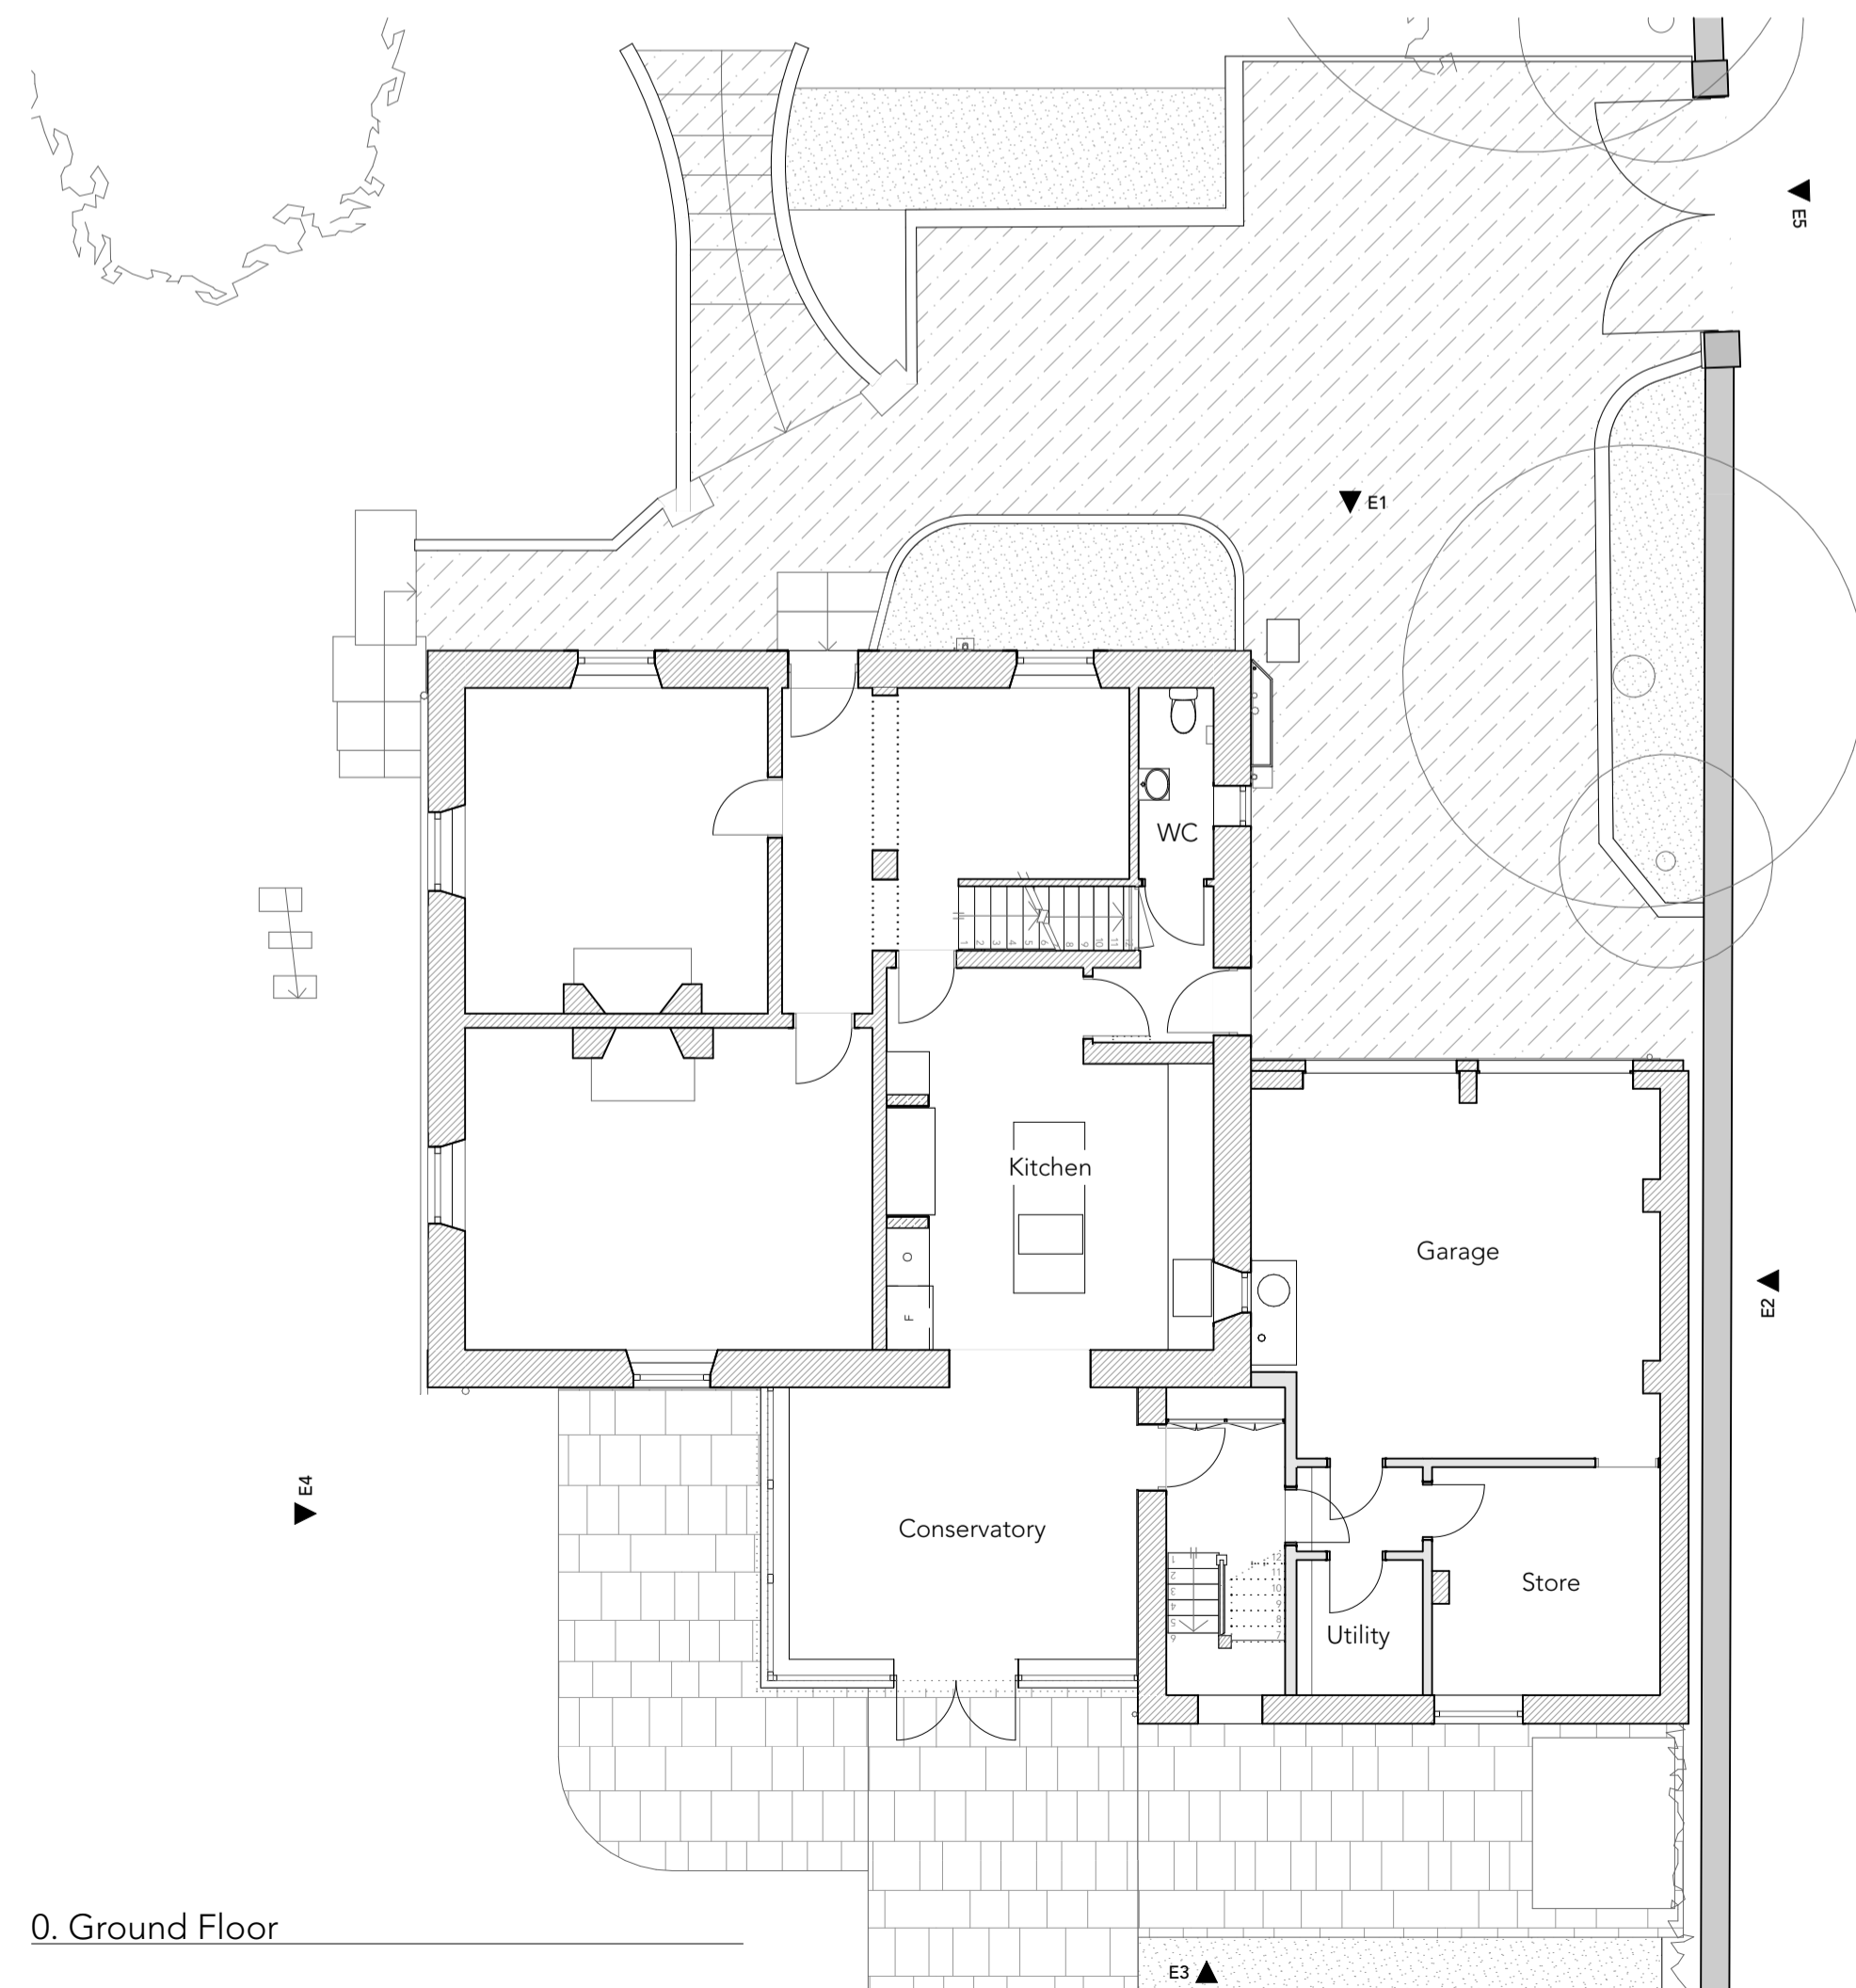

0. Ground Floor

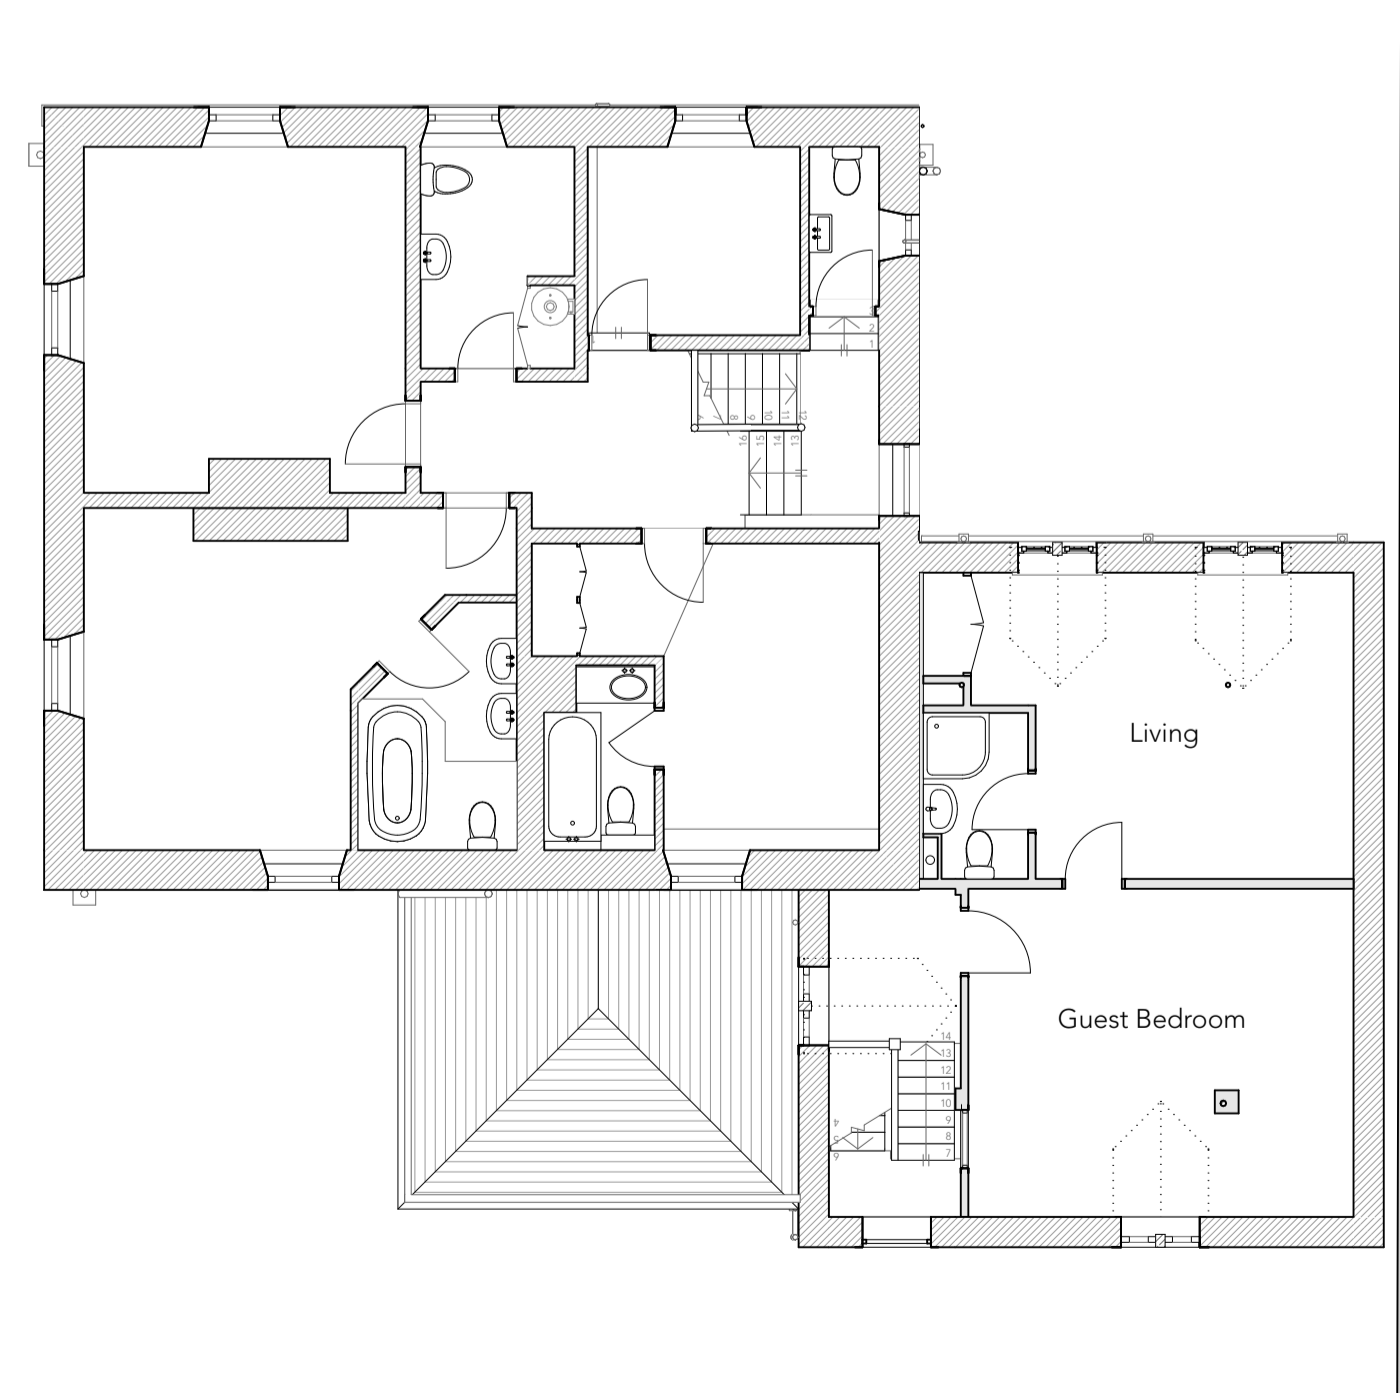

1. First Floor - G

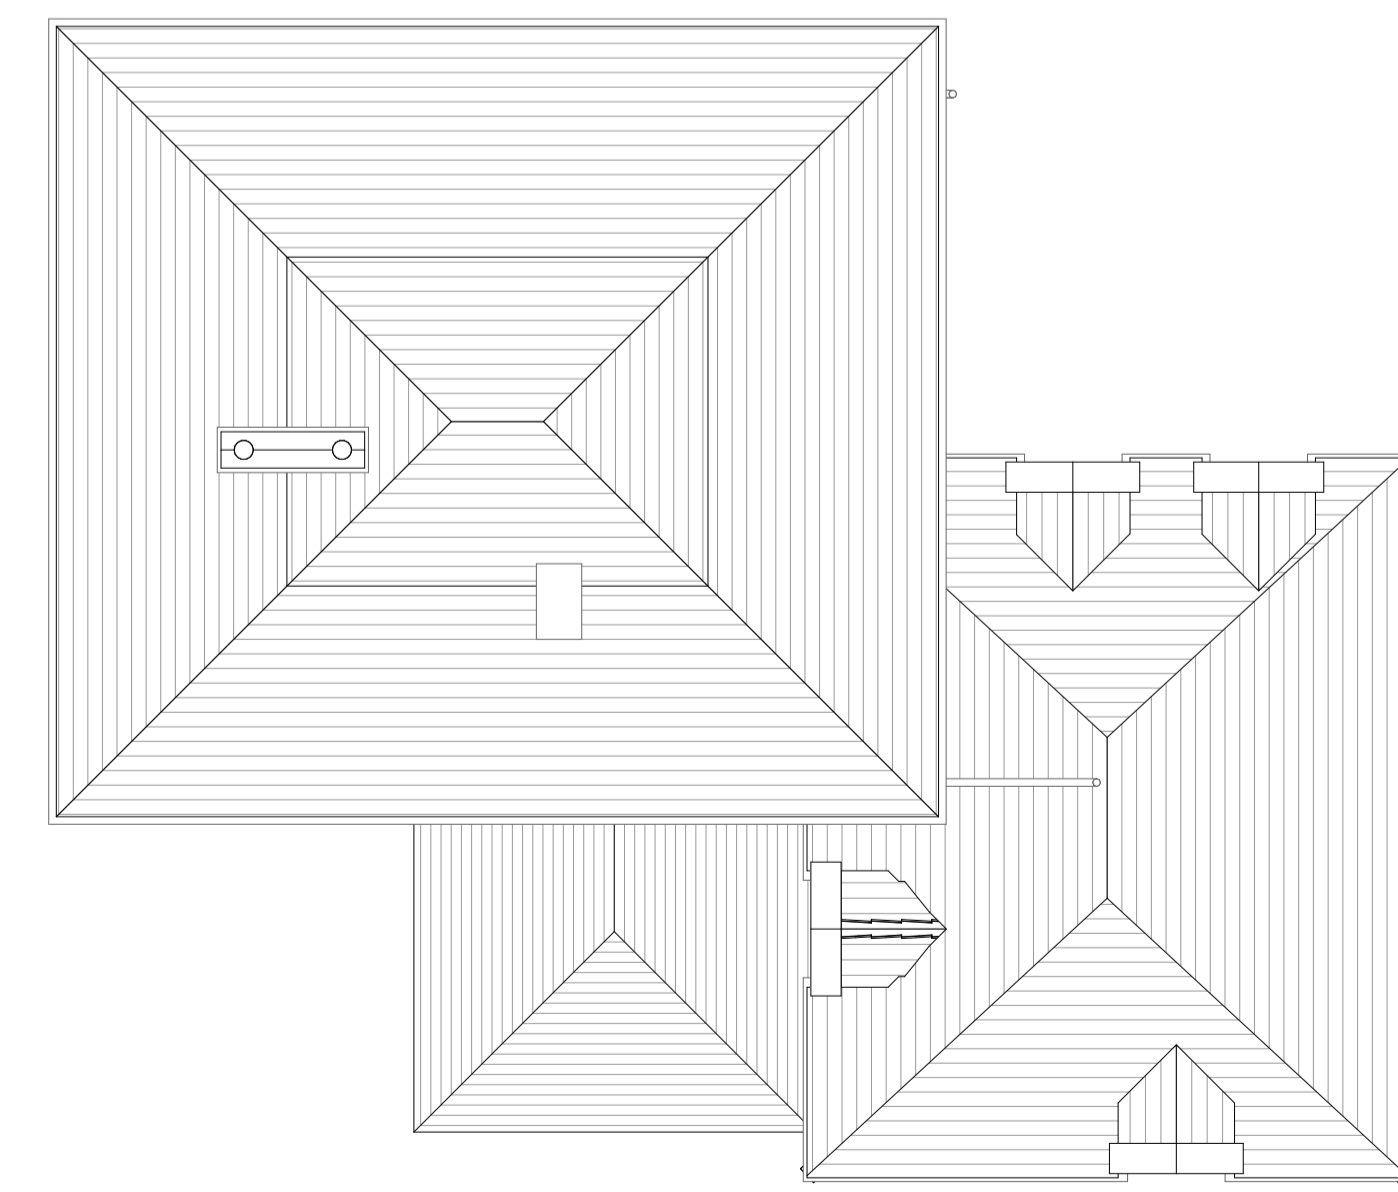

3. Roof

0 1000 2000 3000 4000 5000

01	01B	Stage 3 - LPA submission	21/04/2026
	01A	Stage 3 Client Approval	
RevID	Ch-ID	DETAILS	DATE

**Skeet + Coutie Architecture**

Unit 11, Harland Works  
 70 John Street  
 Sheffield, S2 4QU  
 e: info@skeetandcoutie.co.uk  
 w: www.skeetandcoutie.co.uk

client  
**Tolan**

project  
**Ash House**  
 240 Dunford Rd, Holmfirth, HD9 2SJ

Figured dimensions take precedence over scale dimensions. Contractors must verify all dimensions on site before commencing any work or making shop drawings.

project number  
**2506**

drawn checked  
 RS SCA

drawing name  
**Floor Plans and Elevations A1**

paper size  
**- As Existing**

drawing number .rev  
**2506.307-01**

scale  
**1:100**

