



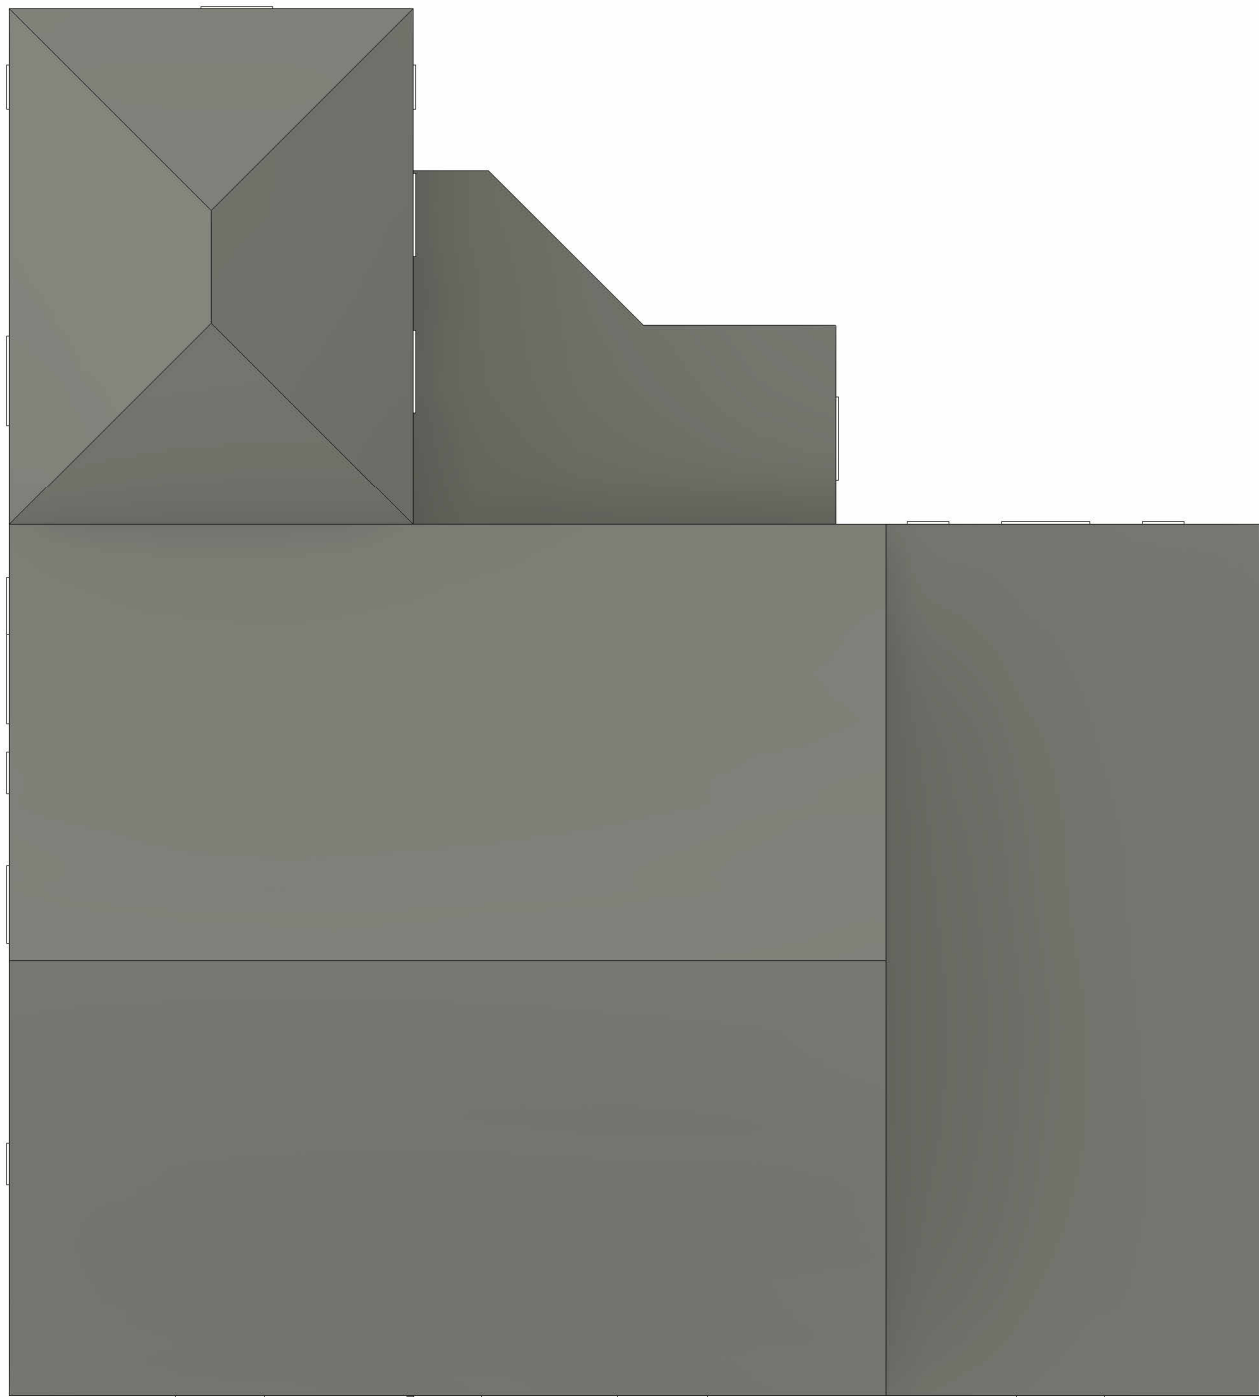

Roof Plan, As Existing
1 : 100

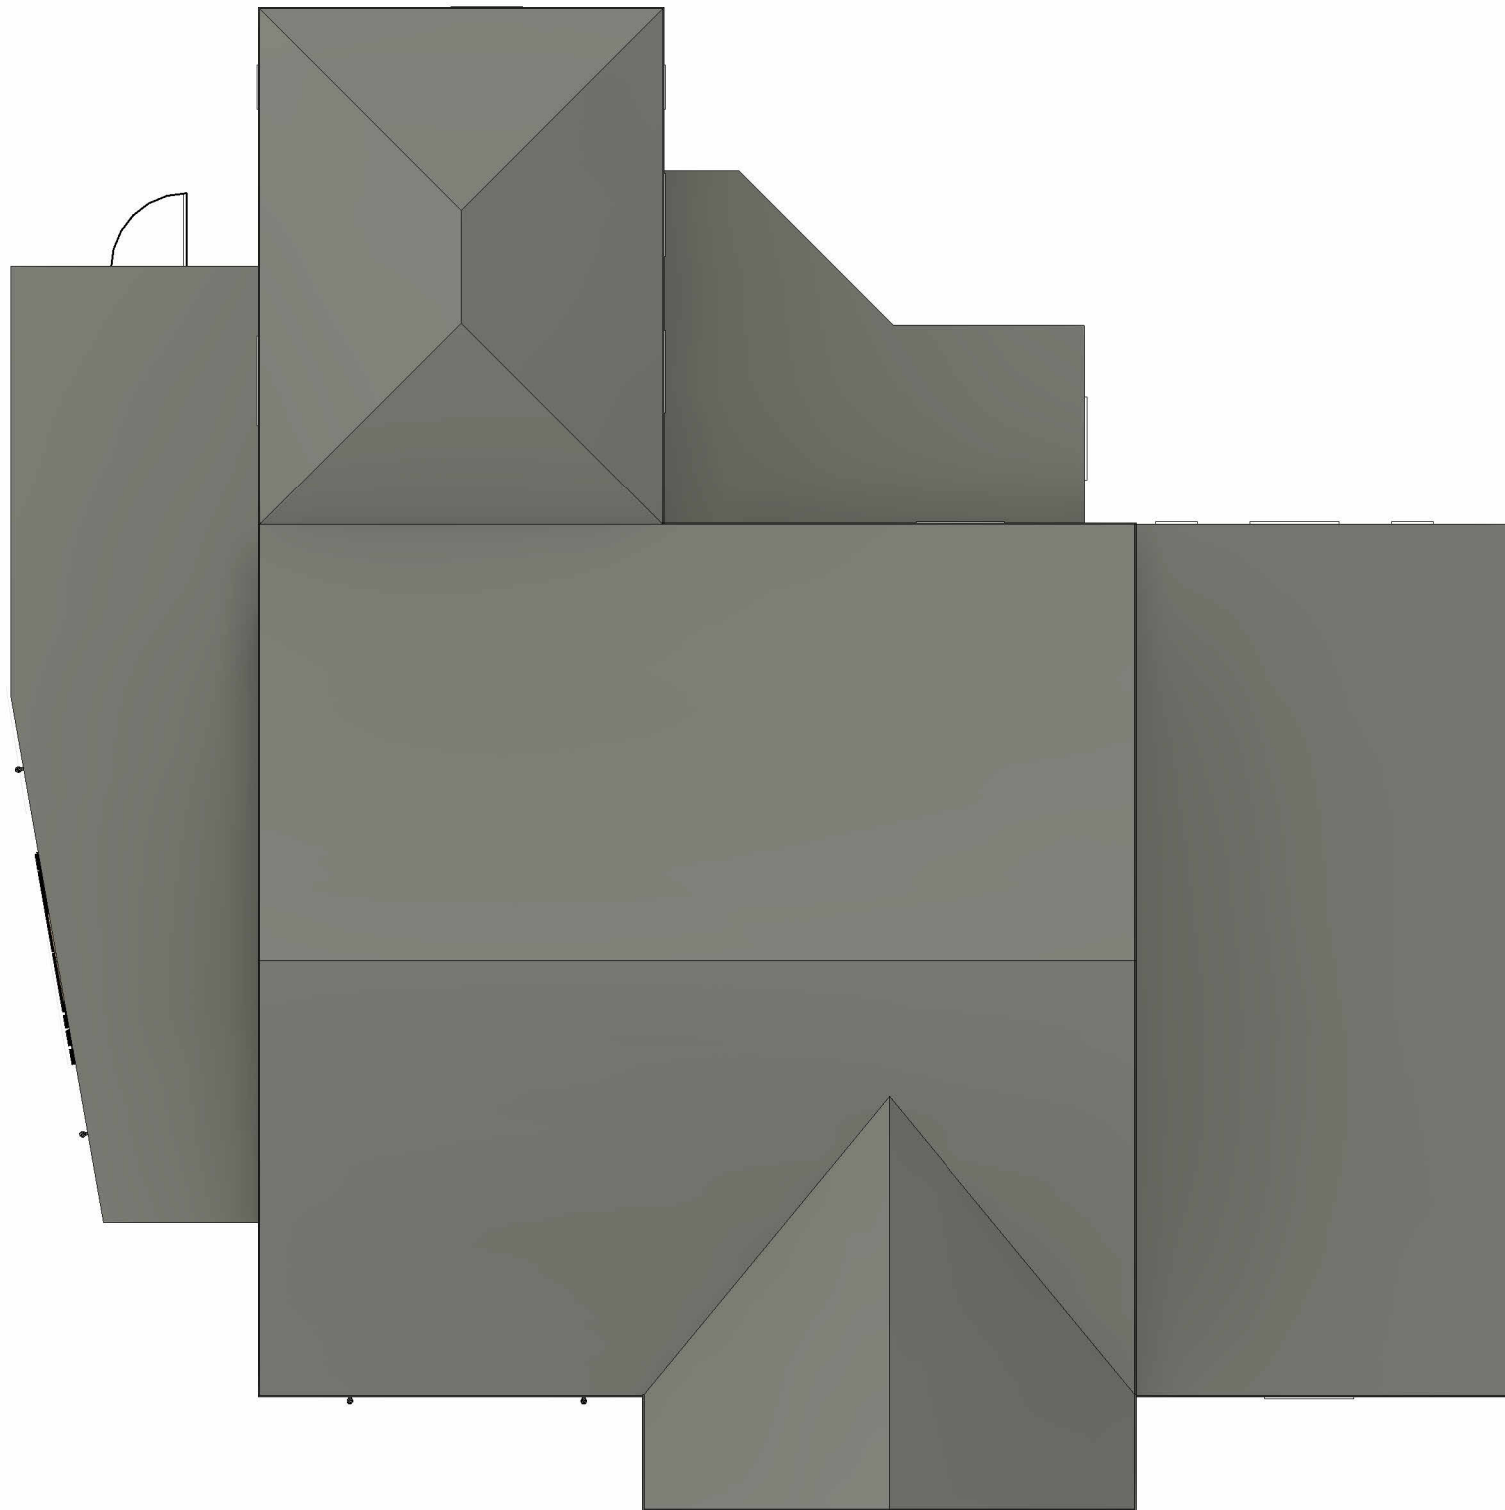

Roof Plan, As Proposed
1 : 100

Rev	Description	Date

CODE	SUITABILITY DESCRIPTION
STATUS	PURPOSE OF ISSUE

PROJECT

UPPER SOOTHILL
ISLAMIC CENTRE

TITLE

ROOF PLAN

CLIENT

USIC

DRAWN BY
YK

CHECKED BY
-

DATE
10/30/25

SCALE (@ A1)
1 : 100

PROJECT NUMBER
25-003

DRAWING NUMBER
(20) - 004

REV