





Site Plan, As Proposed

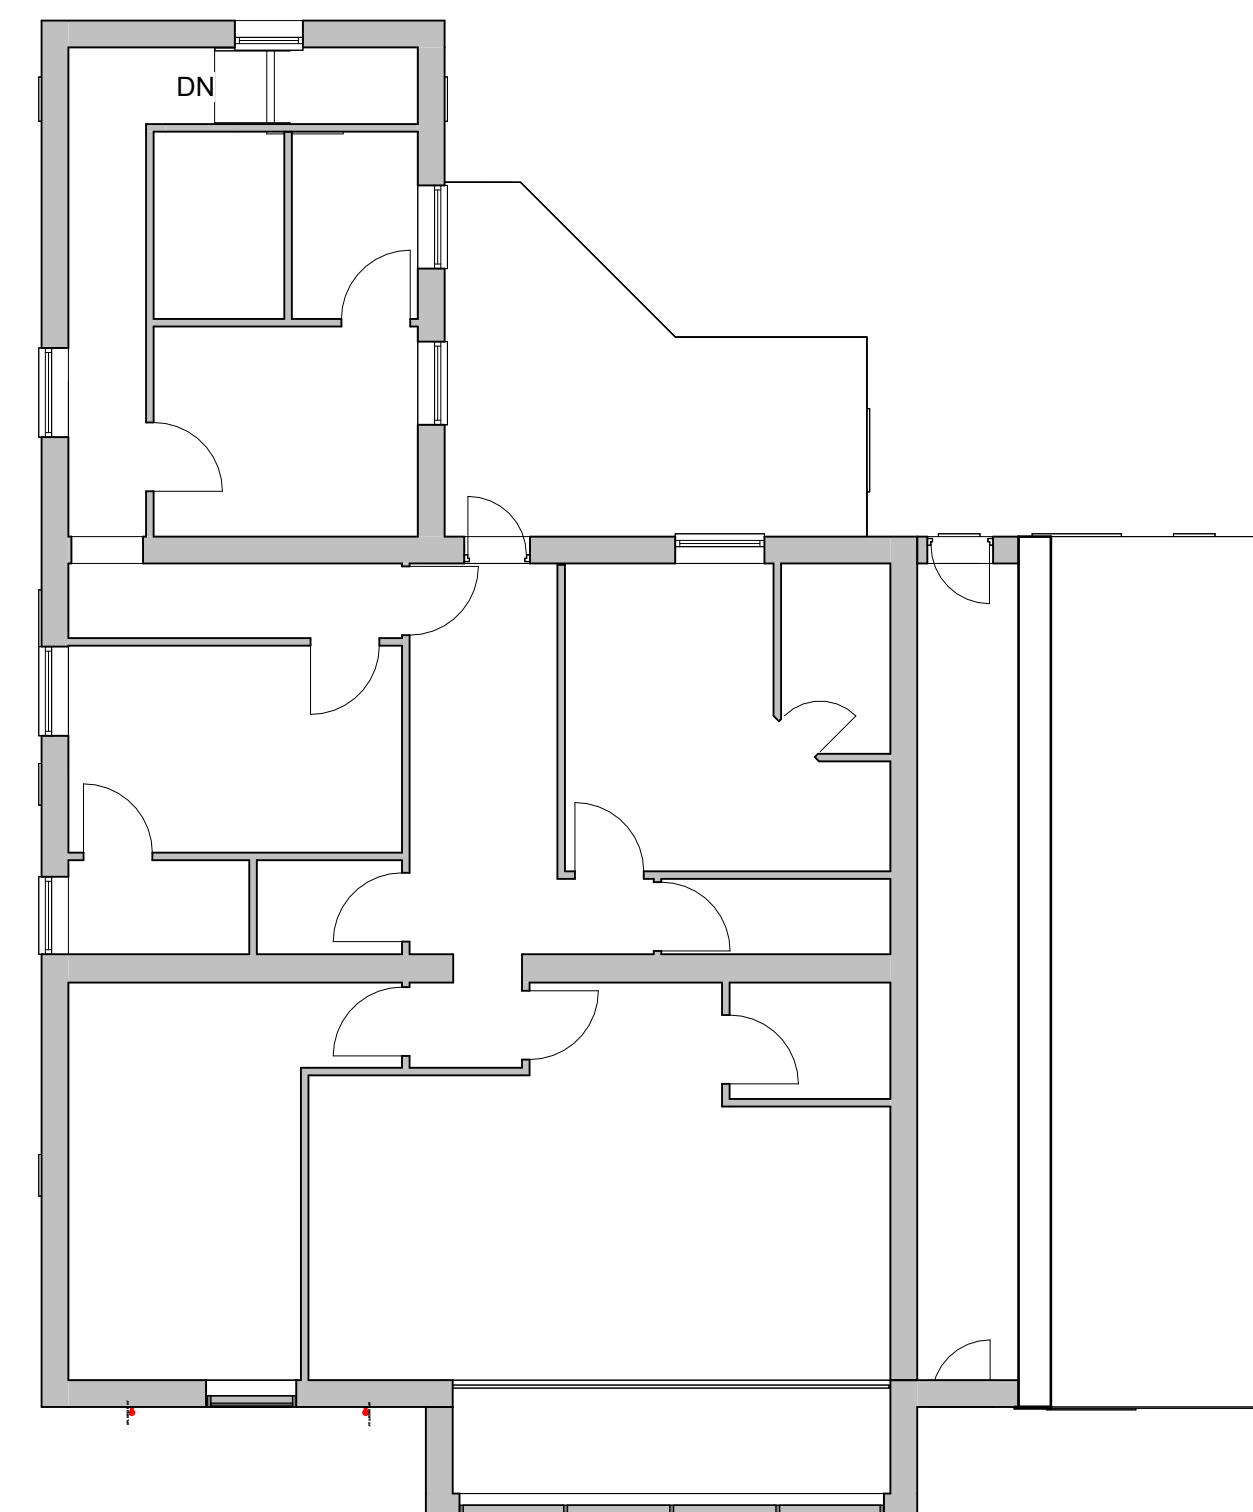

First Floor
1 : 100

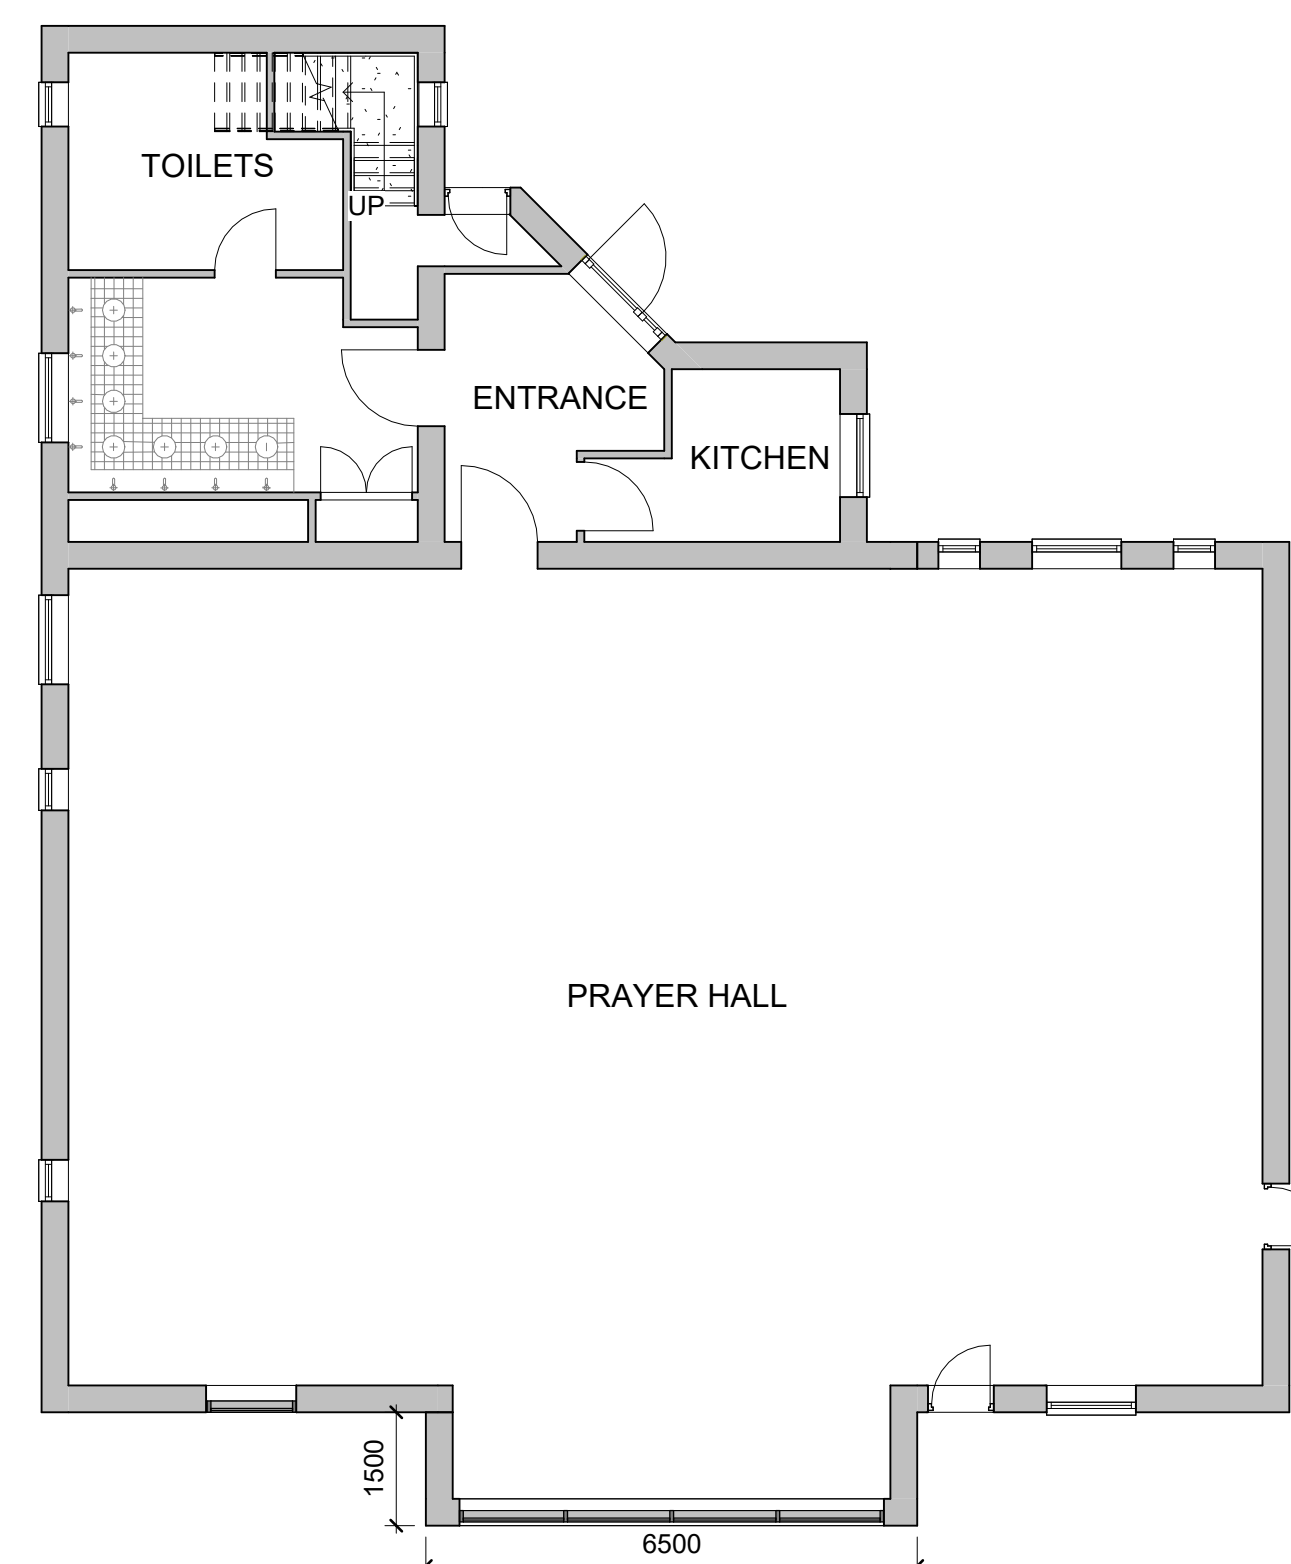

Ground Floor

1 : 100

[illegible][illegible]

CODE	SUITABILITY DESCRIPTION
STATUS	PURPOSE OF ISSUE

PROJECT

UPPER SOOTHILL
ISLAMIC CENTRE

TITLE

PLANS, AS
PROPOSED

CLIENT

USIC

DRAWN BY YK	CHECKED BY -	DATE 10/30/25
----------------	-----------------	------------------

SCALE (@ A1)	PROJECT NUMBER
As indicated	25-003

DRAWING NUMBER	REV
(20) - 001	A



South Facing Elevation
1 : 50



North Facing Elevation
1 : 50

Rev	Description	Date
A	Side extension omitted	29.06.2026

CODE	SUITABILITY DESCRIPTION PLANNING SUBMISSION
STATUS A1	PURPOSE OF ISSUE PLANNING

PROJECT

UPPER SOOTHILL
ISLAMIC CENTRE

TITLE

ELEVATIONS, AS
PROPOSED

CLIENT

USIC

DRAWN BY YK	CHECKED BY -	DATE 10/30/25
----------------	-----------------	------------------

SCALE (@ A1) 1 : 50	PROJECT NUMBER 25-003
------------------------	--------------------------

DRAWING NUMBER (20) - 002	REV A
------------------------------	----------



East Facing Elevation
1 : 50



West Facing Elevation
1 : 50

Rev	Description	Date
A	Side extension omitted	29.06.2026

CODE	SUITABILITY DESCRIPTION
STATUS	PURPOSE OF ISSUE

PROJECT
UPPER SOOTHILL
ISLAMIC CENTRE

TITLE
ELEVATIONS, AS
PROPOSED

CLIENT
USIC

DRAWN BY
YK

CHECKED BY
-

DATE
10/30/25

SCALE (@ A1)
1 : 50

PROJECT NUMBER
25-003

DRAWING NUMBER
(20) - 003

REV
A