



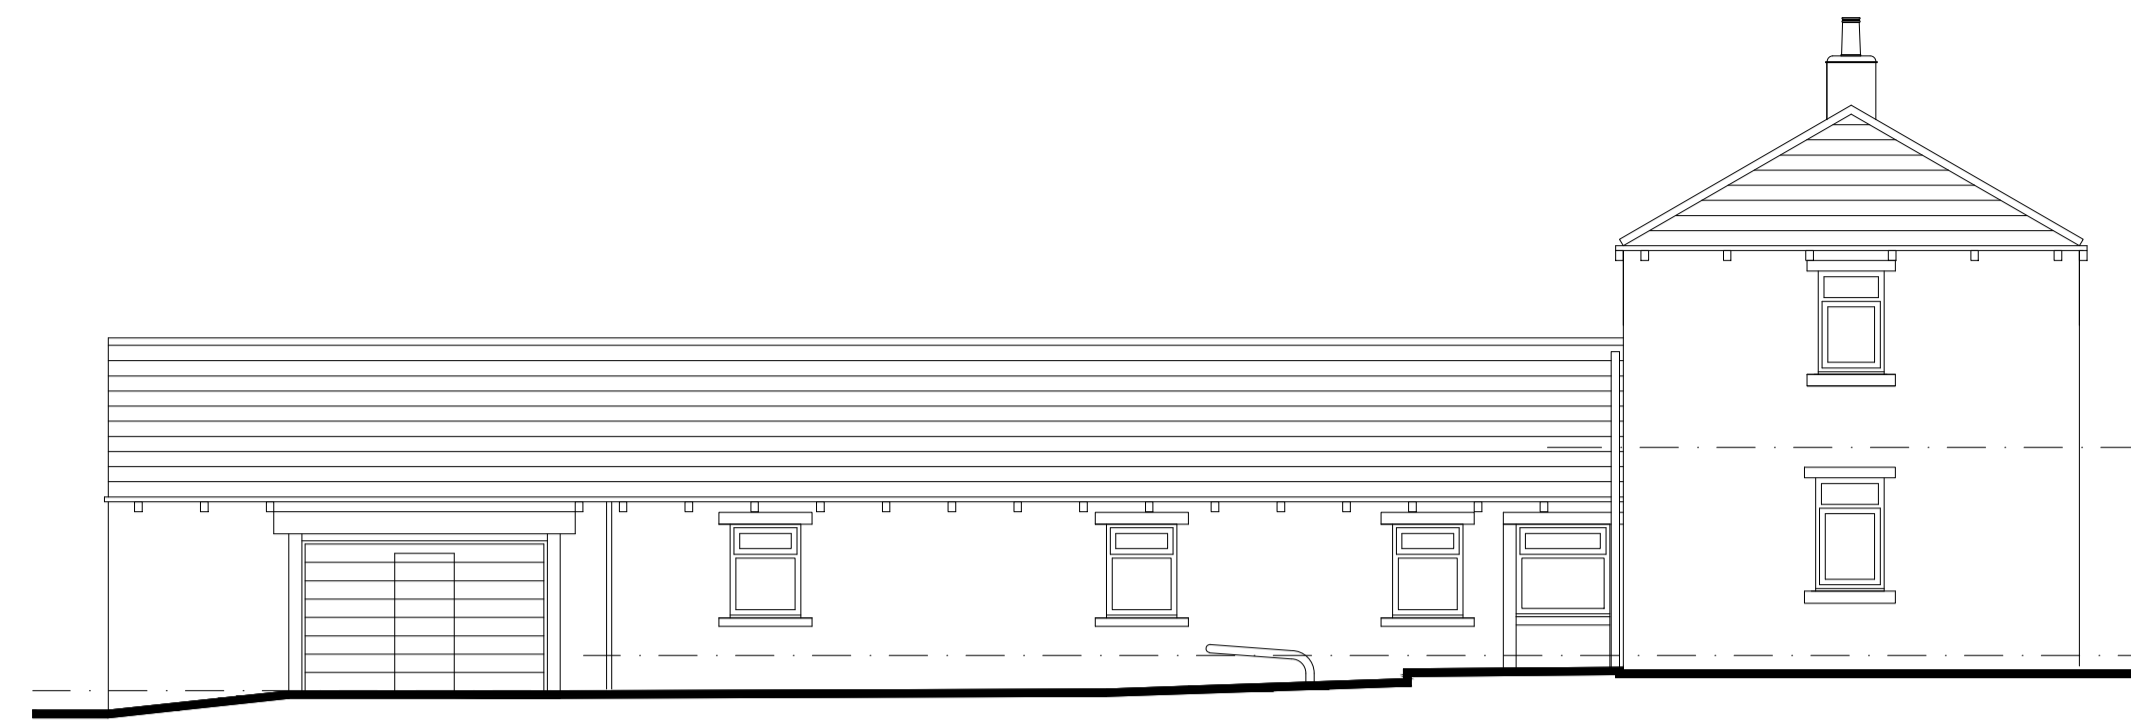


South Elevation

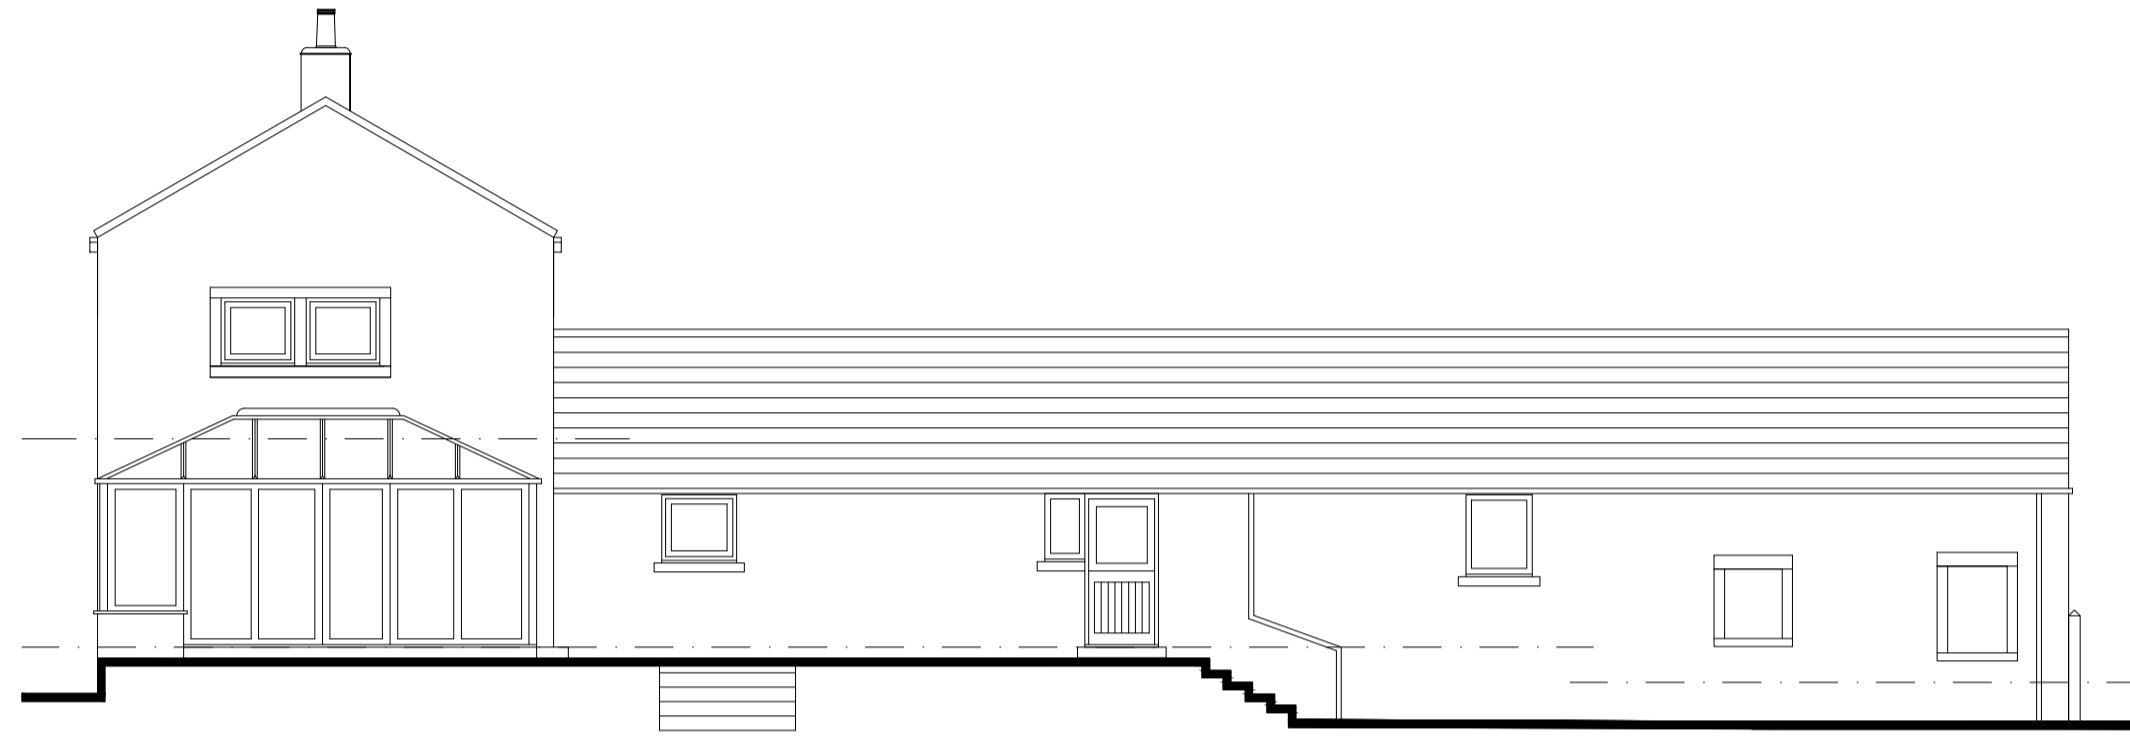


East Elevation




West Elevation

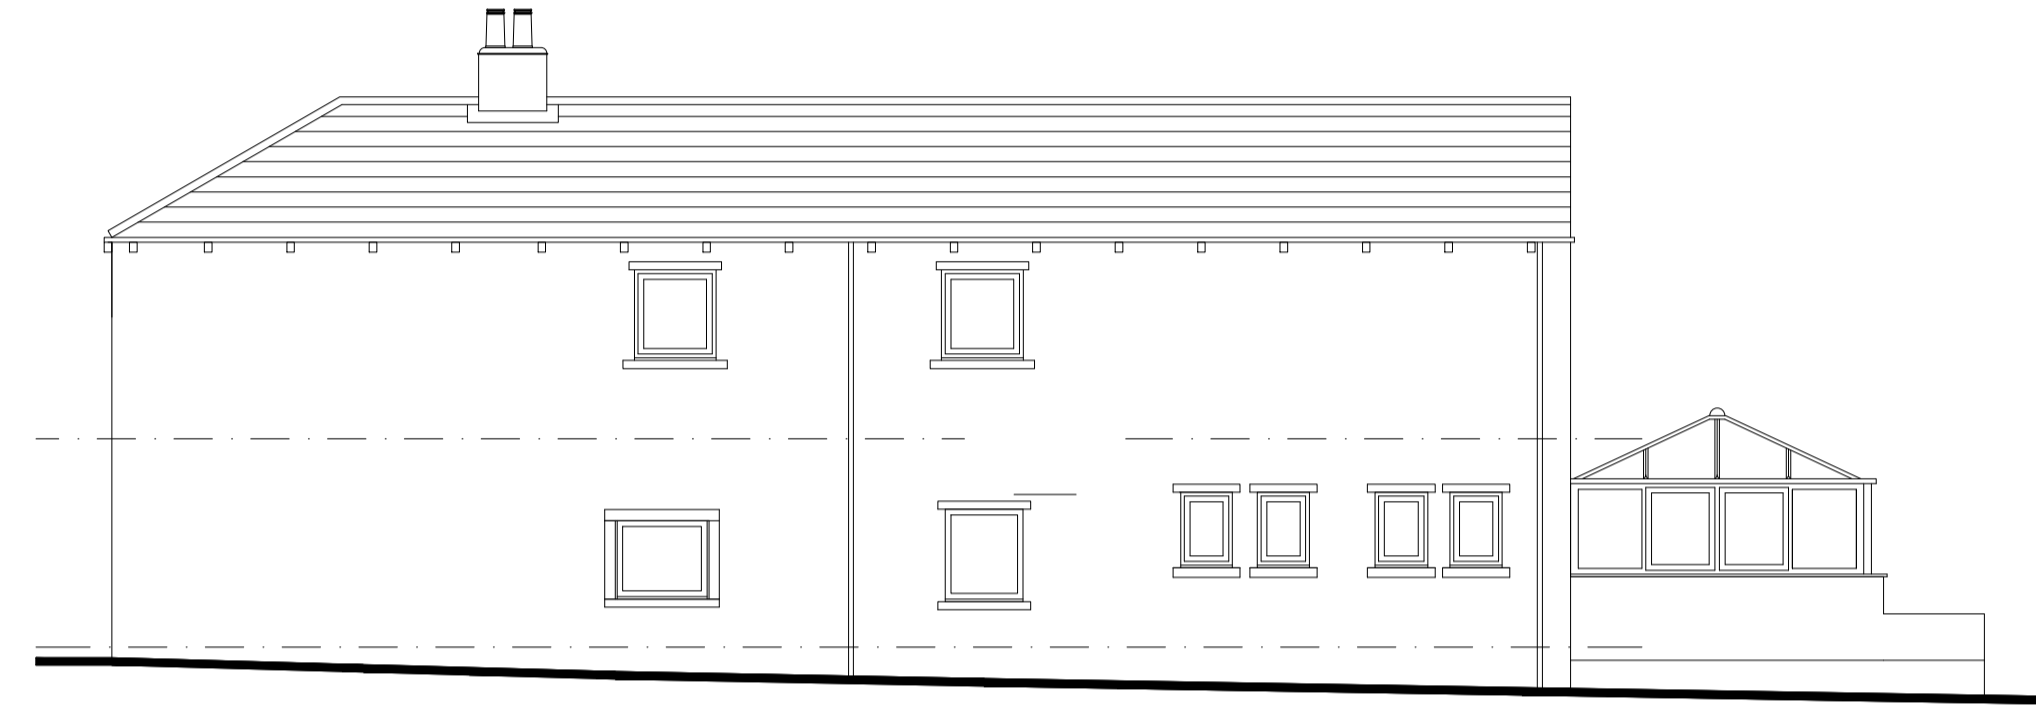

North Elevation

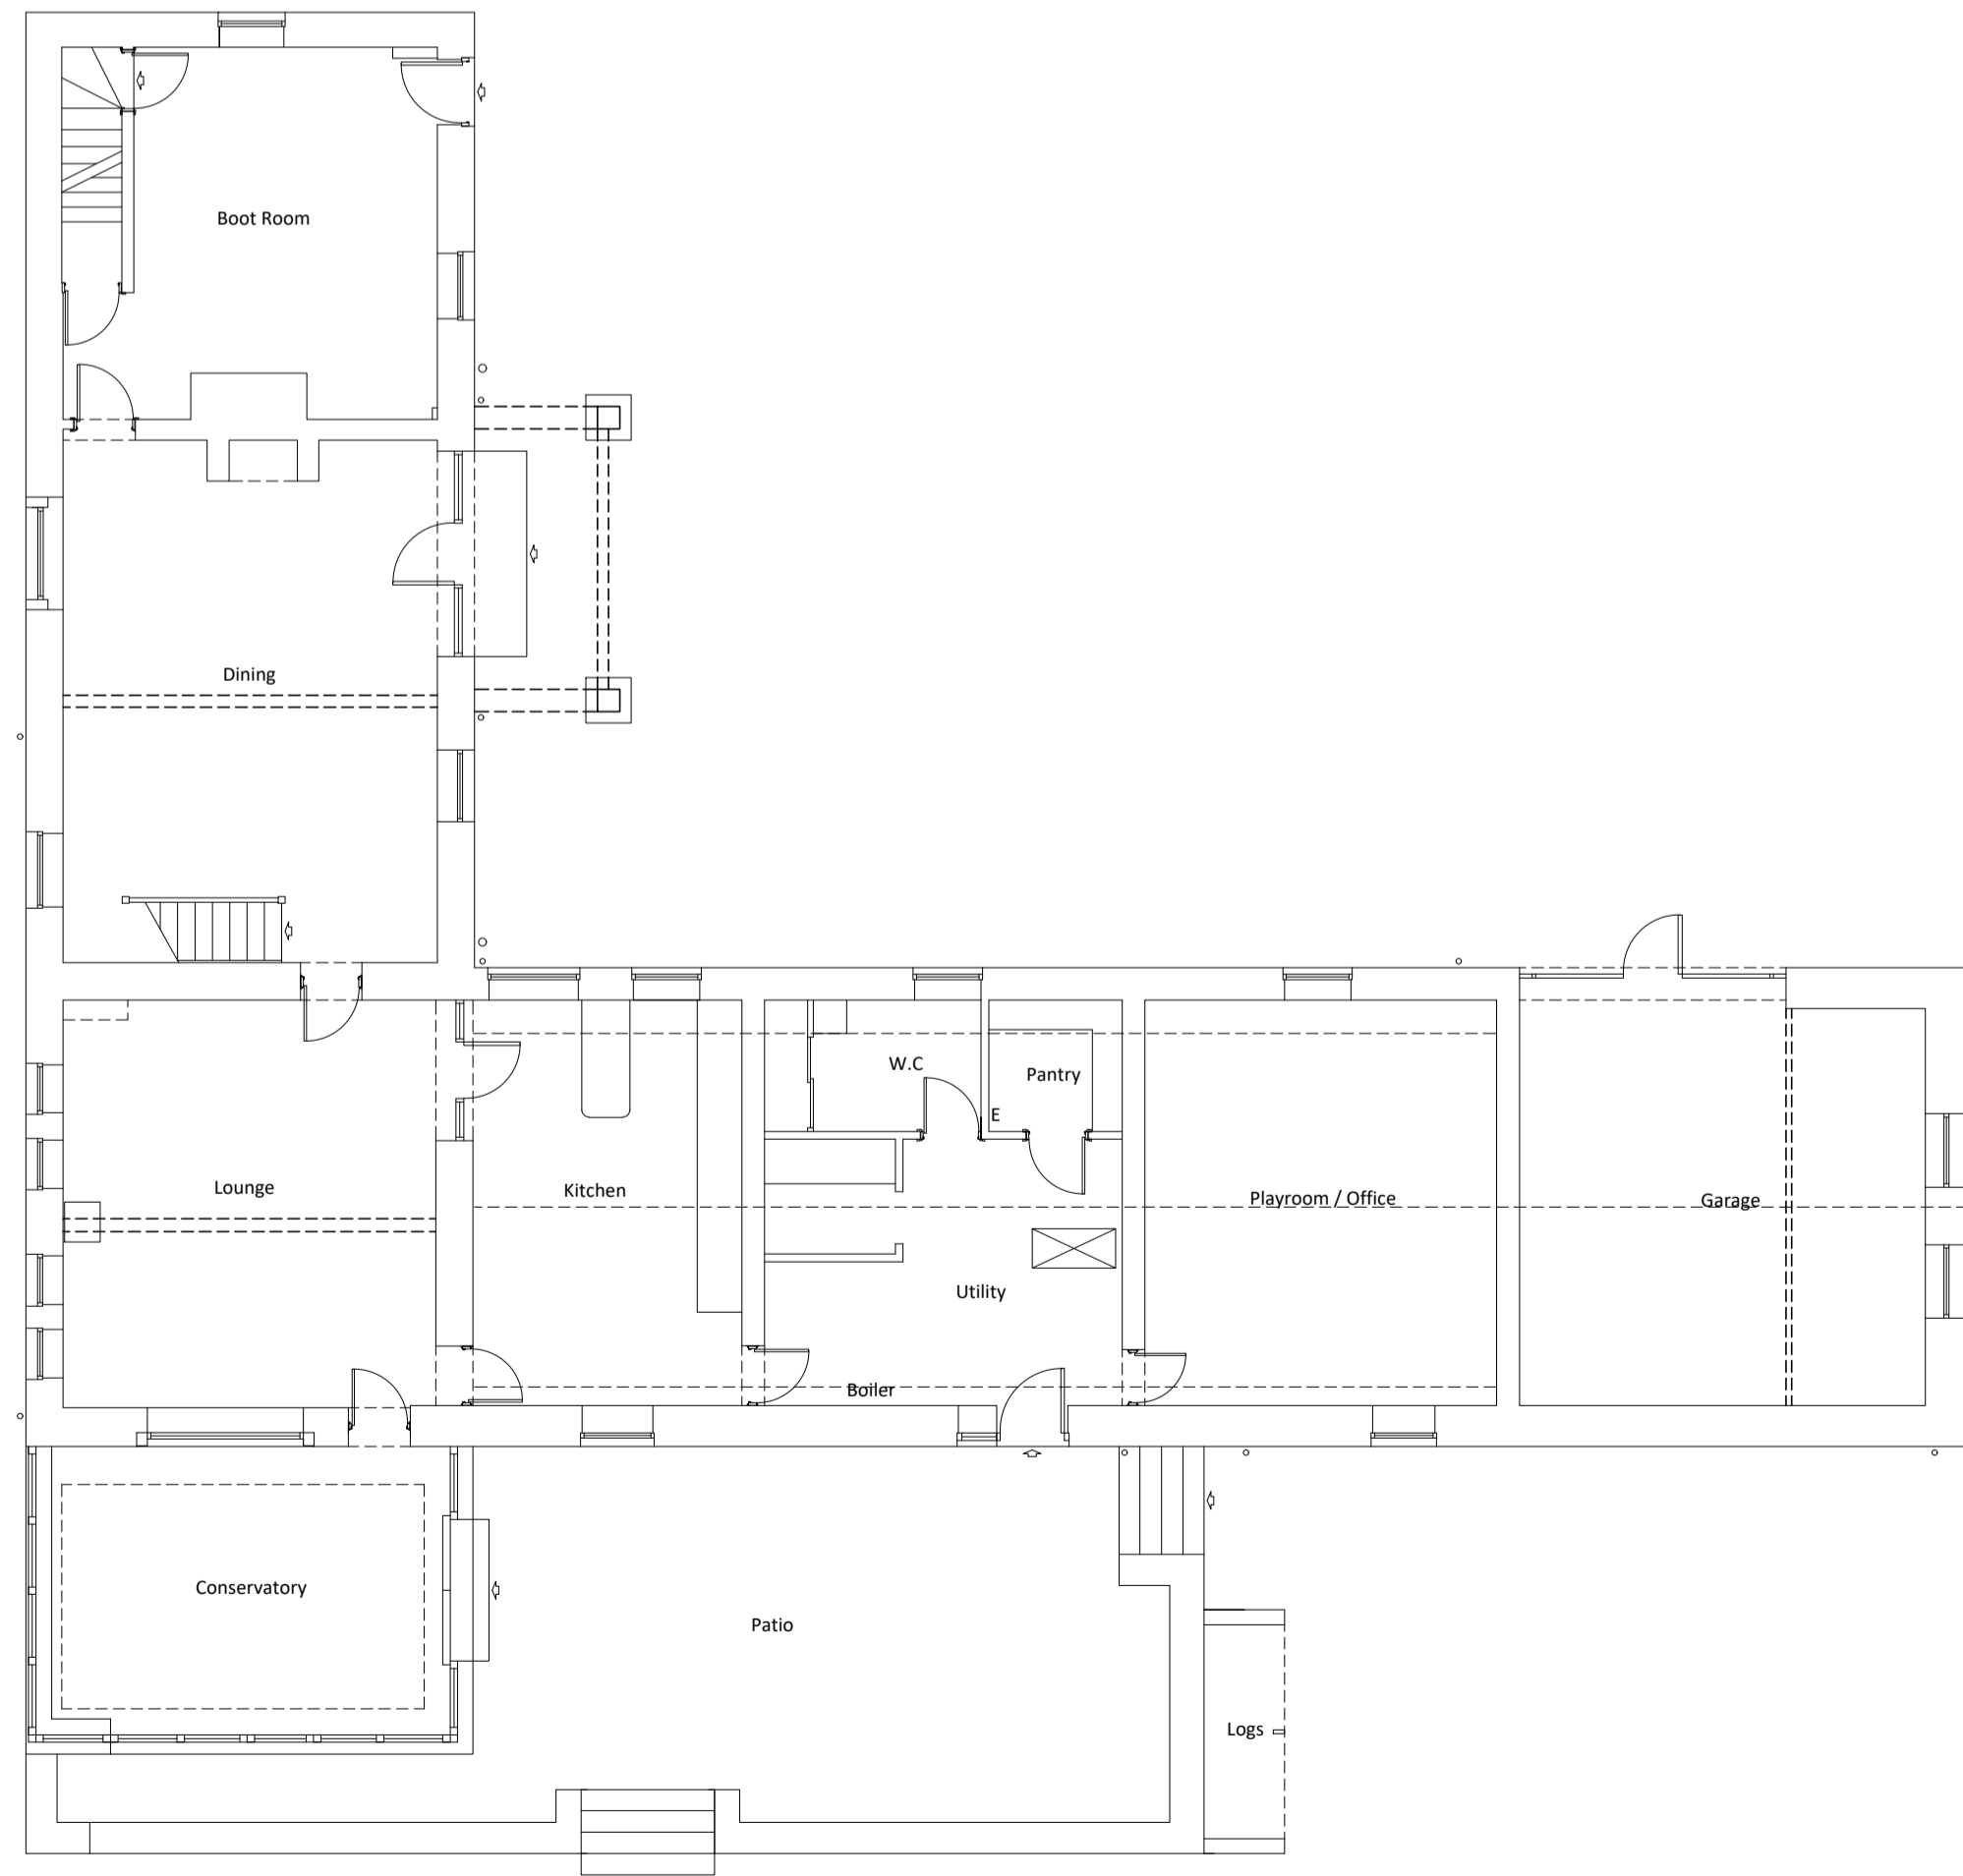

Ground Floor Plan

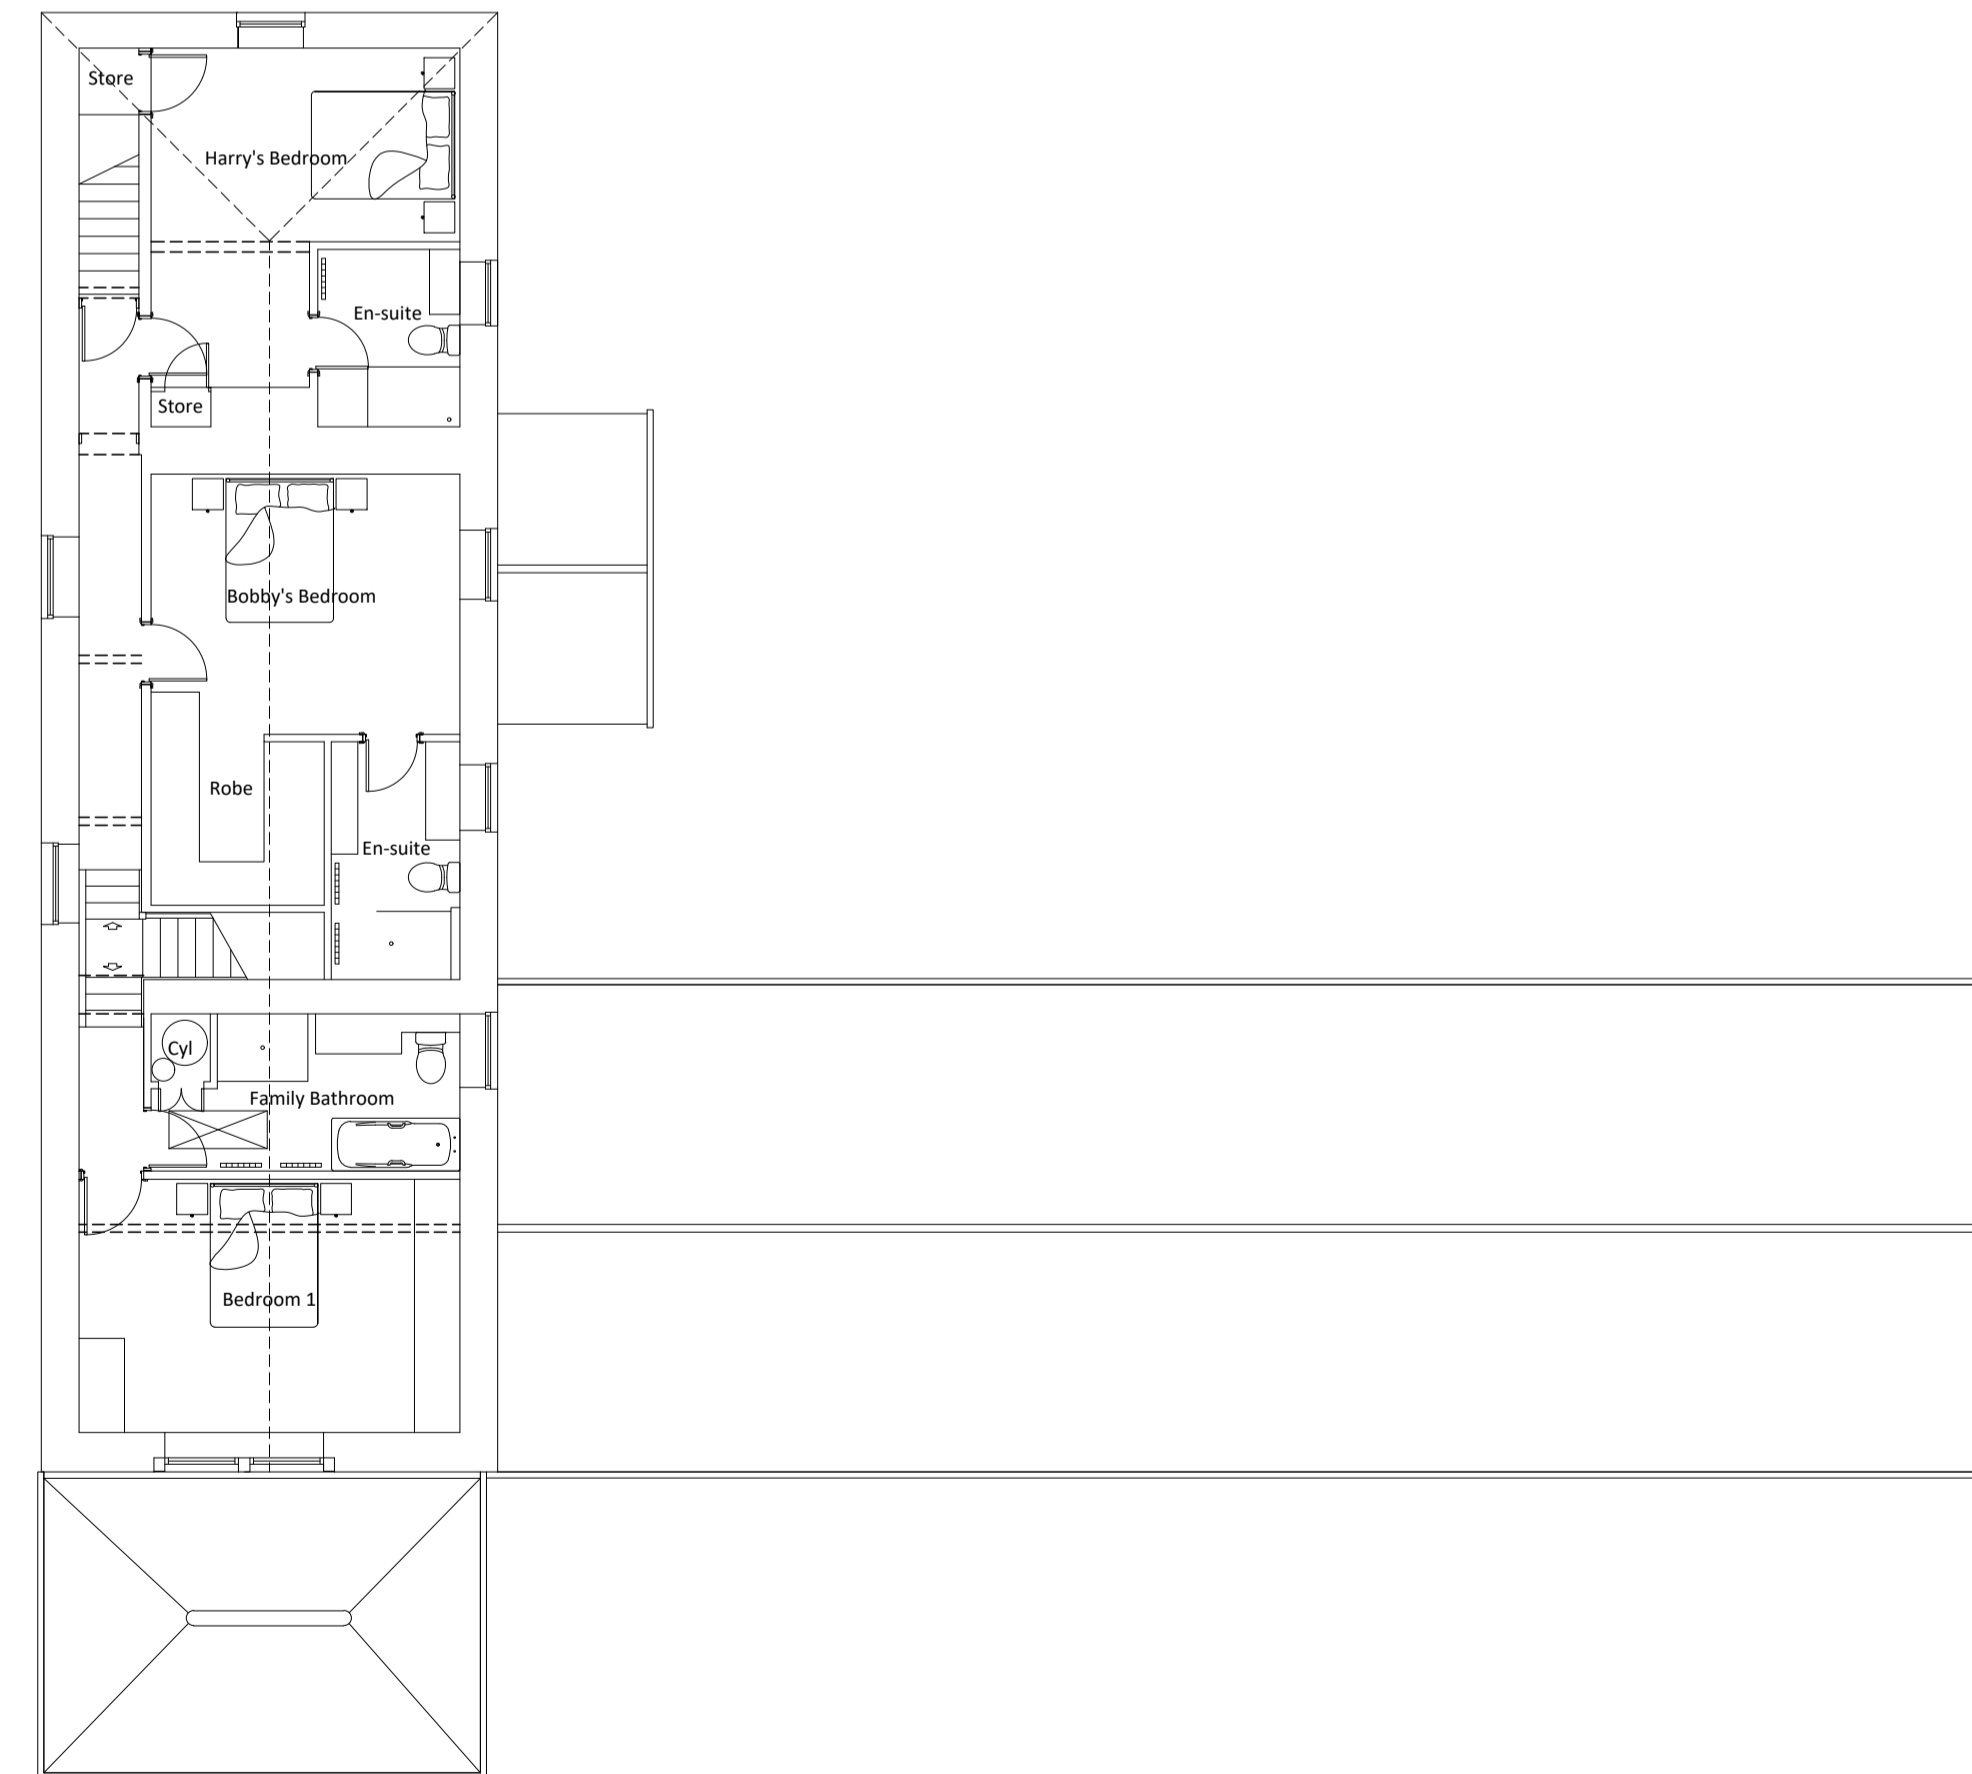

First Floor Plan

P02	Revisions post check dimensions survey	MW(J)	04.26
Rev	Description	Drawn	Checked

Document Status : Purpose of Issue:
S2 FOR INFORMATION



Firth Buildings, 99 - 103 Leeds Rd, Dewsbury, WF12 7BU t: 01924 464342
 e: info@martinwalsh.co.uk w: www.martinwalsh.co.uk

Project
 Remodel & Extensions at 80 Peep Green Road,
 Hartshead, Liversedge WF15 8AH
 Project Address

Title
 Existing Plans & Elevations

Client
 Mr & Mrs L Evans

MWA Project Ref	Scale	Original Paper Size	Paper Orientation	Drawn
6746	1:100	@A2	Landscape	MW(J)

File Identifier	Project	Originator	Volume	Level	Type	Role	Number	Revision
LEPG - MWA - XX - XX - DR - A - 0003								P02