




Existing Side Elevation

Scale 1:100
0m 1m 2m 3m

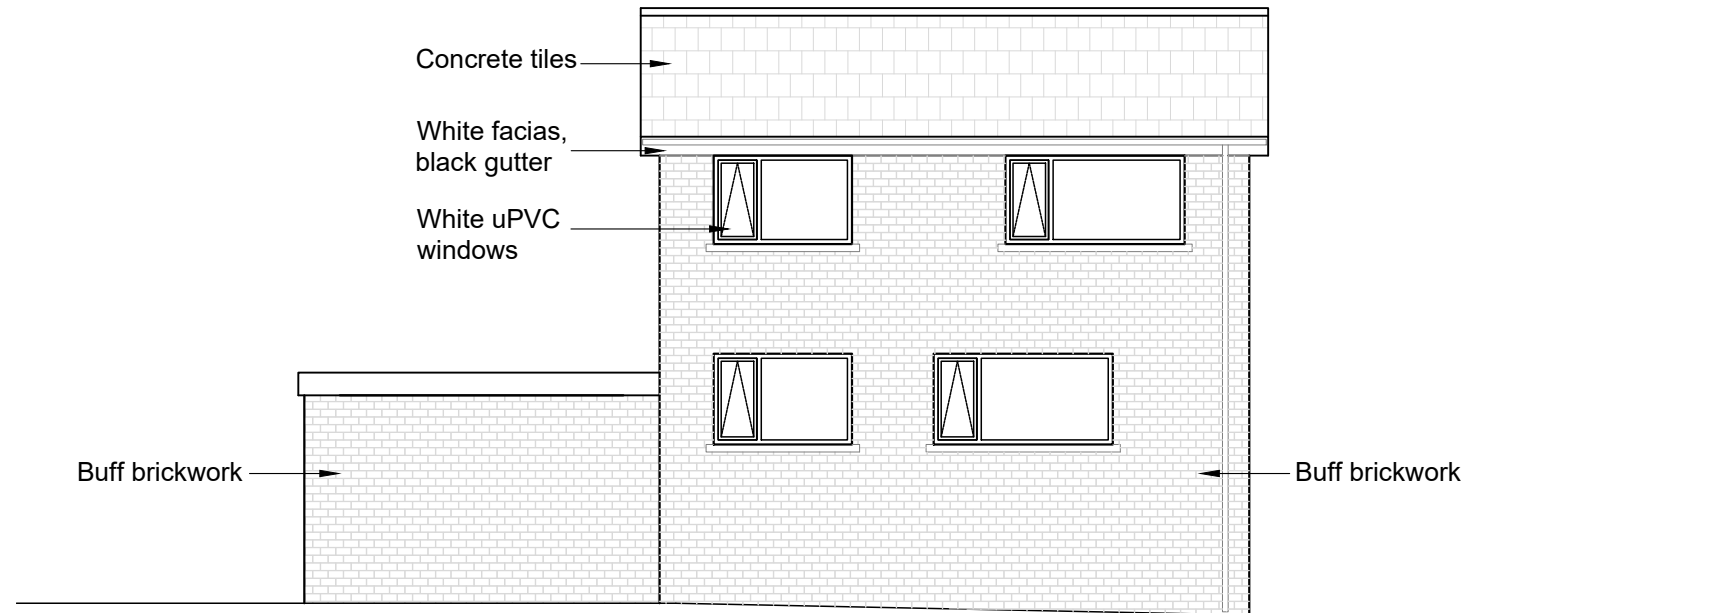


Existing Rear Elevation

Scale 1:100
0m 1m 2m 3m



Proposed Side Elevation

Scale 1:100
0m 1m 2m 3m

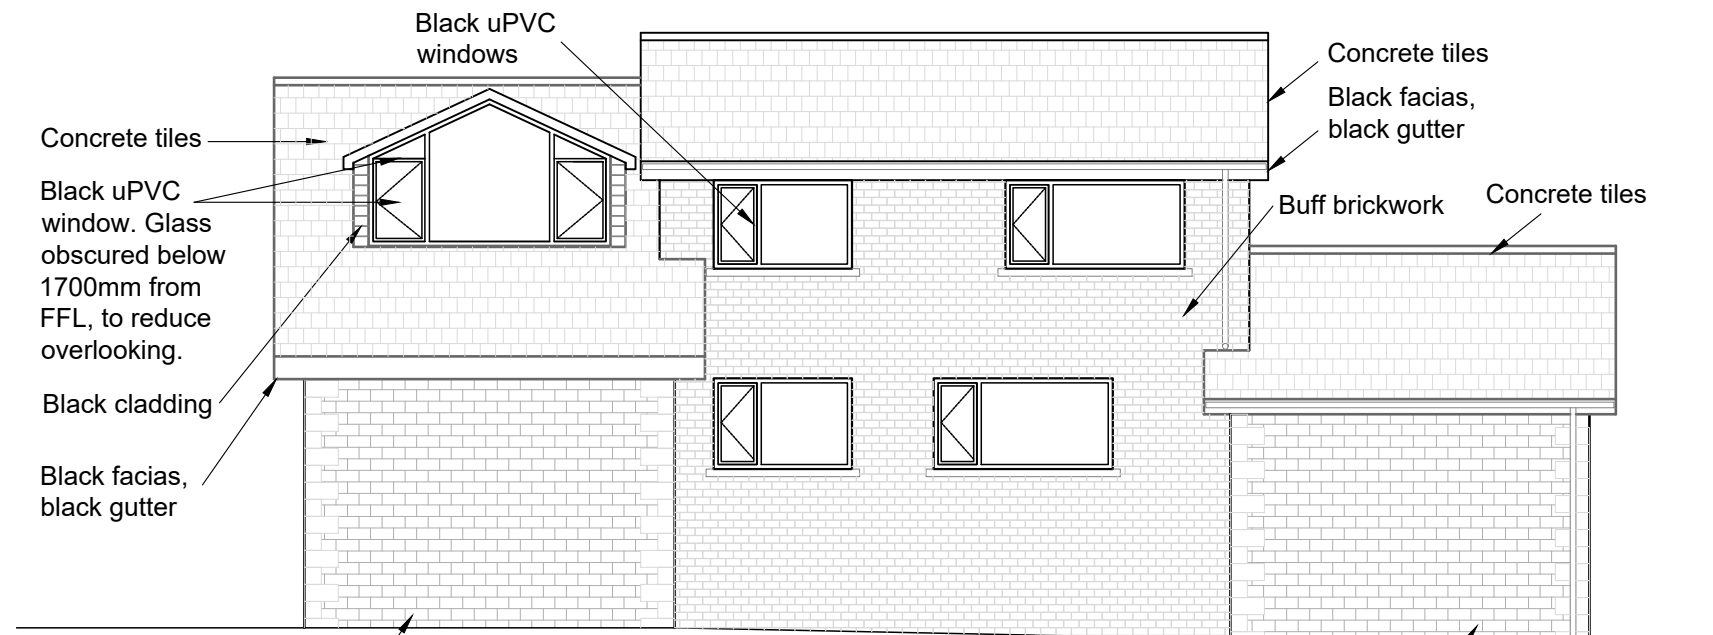

Proposed Rear Elevation

Scale 1:100
0m 1m 2m 3m

P03	Additional window added to gable	30.04.25	P04	Hall layout revised. Front door sidelights reduced in width. Garage door width reduced to 3m. Folding door width reduced to 3m. Garage personnel door relocated. High level garage window omitted.	01.04.26
P02	Proposed dormers revised from flat to pitched roof. Glazing increased on rear dormer.	23.04.25			

CLIENT:
Miss Schofield

PROJECT:
11 Town End Avenue
Wooldale

DRAWING TITLE:
Elevations, Sheet 2 of 2

	DRG STATUS	APPROVED
<input type="checkbox"/>	Client Approval	
<input checked="" type="checkbox"/>	Planning Approval	
<input type="checkbox"/>	Construction	

Drawing no: C342-DRG-007	Rev: P04	Date of issue: 24.02.25
Scale @ A3: 1:100	Drm: JC	Check: GF



Aizlewood's Mill, Nursery Street
Sheffield, S3 8GG
www.pelioff.com