



Rowley Drive

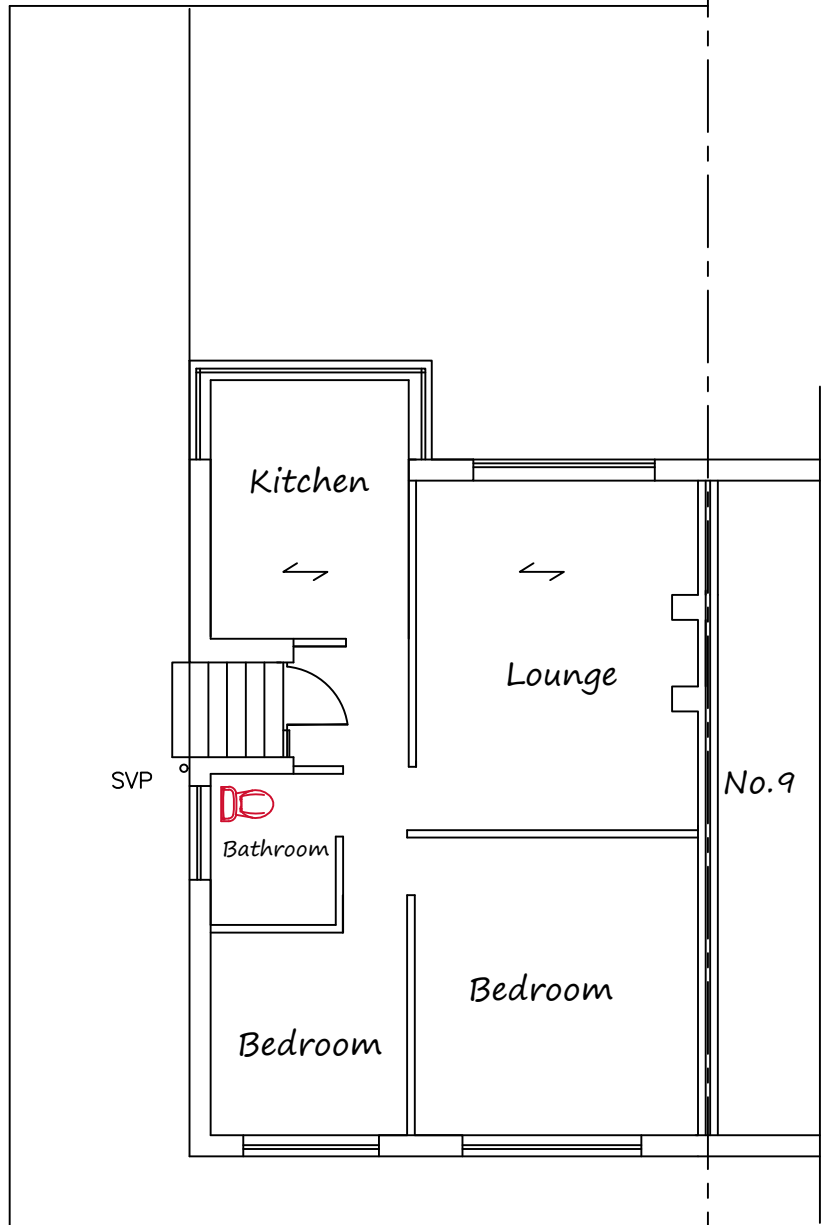

Existing Site Plan

1:100

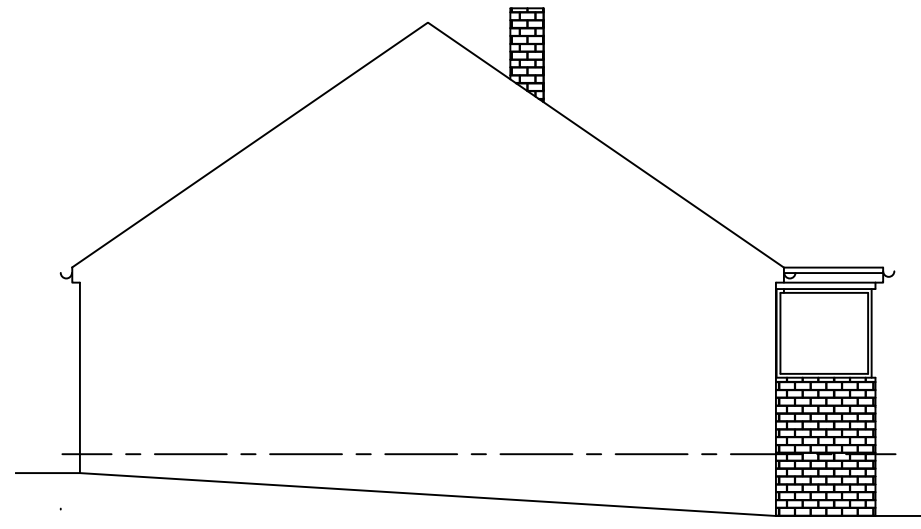

Existing Left Side Elevation - North

1:100




Existing Right Side Elevation - South

1:100




Existing Front Elevation - West

1:100

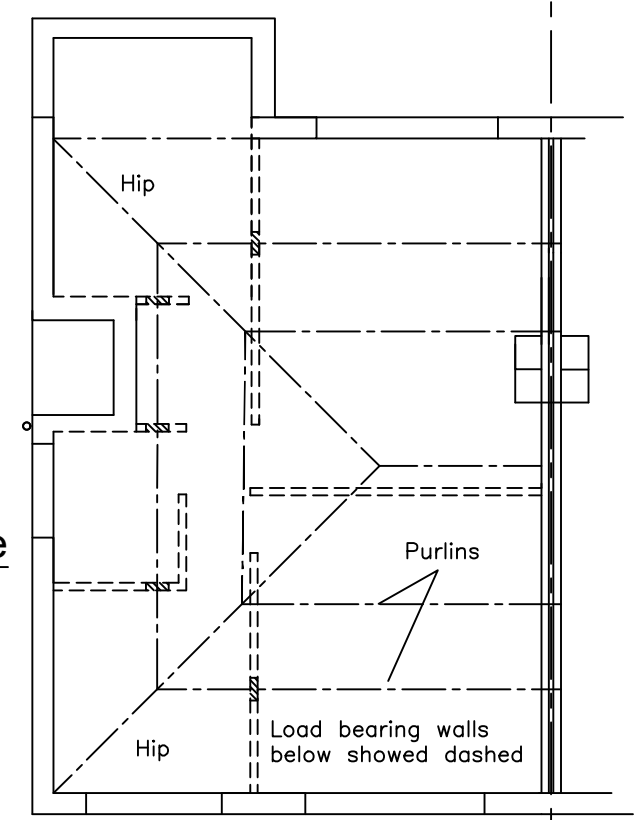

Roof Space

1:100

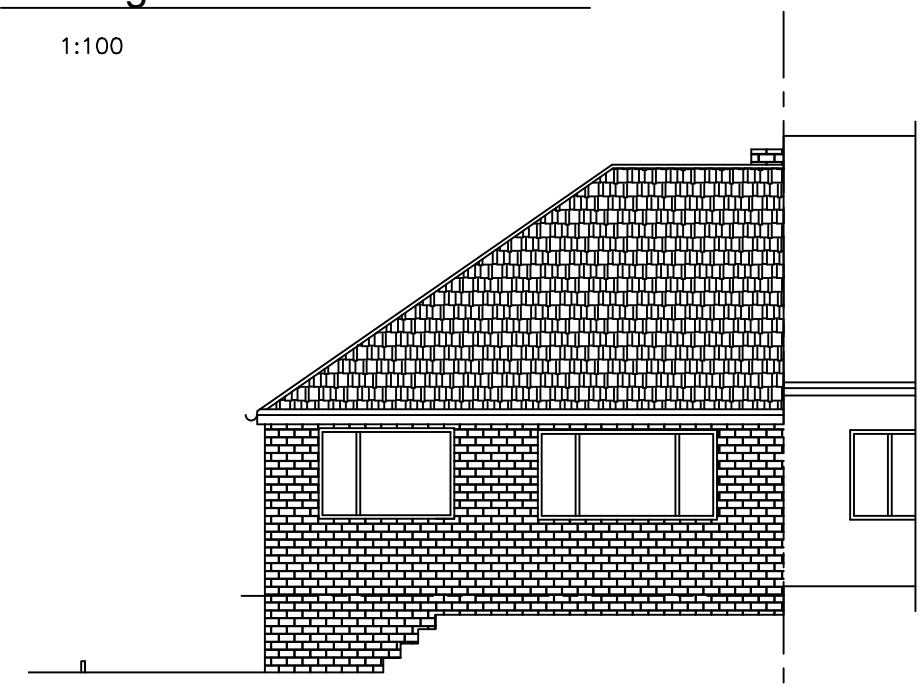

Existing Rear Elevation - East

1:100

**MIRFIELD DESIGNS**  
Planning & Building Control Service

Tel: 07877959728  
Email: mirfielddesigns@gmail.com

Client Mr Parkin	
Job 11 Rowley Drive Lepton	
Title Existing Elevations & Floor Plans	
Drawn By RK	Date April 2026
Eng. Check	Scale 1:100
Tech. Check	
Drawing No. 2026 / 521 / 01	Rev. 