



NOTE
 MATERIALS TO MATCH EXISTING
 THESE NOTES DO NOT COMPRISE A FULL SPECIFICATION
 THEY ARE FOR GENERAL GUIDANCE ONLY AND THEIR
 PRIMARY FUNCTION IS TO ASSIST LOCAL AUTHORITY
 OFFICERS IN DETERMINING BUILDING REGULATION COMPLIANCE.
 ALL DIMENSIONS MUST BE CHECKED ON SITE PRIOR TO WORKS
 STARTING.
 ALL WORKS MUST BE CARRIED OUT IN ACCORDANCE WITH
 CURRENT BUILDING REGULATIONS, CODES OF PRACTICE AND
 PLANNING OFFICERS REQUIREMENTS.
 ALL MATERIALS MUST COMPLY WITH CURRENT BRITISH STANDARDS
 IN SITUATIONS USED.

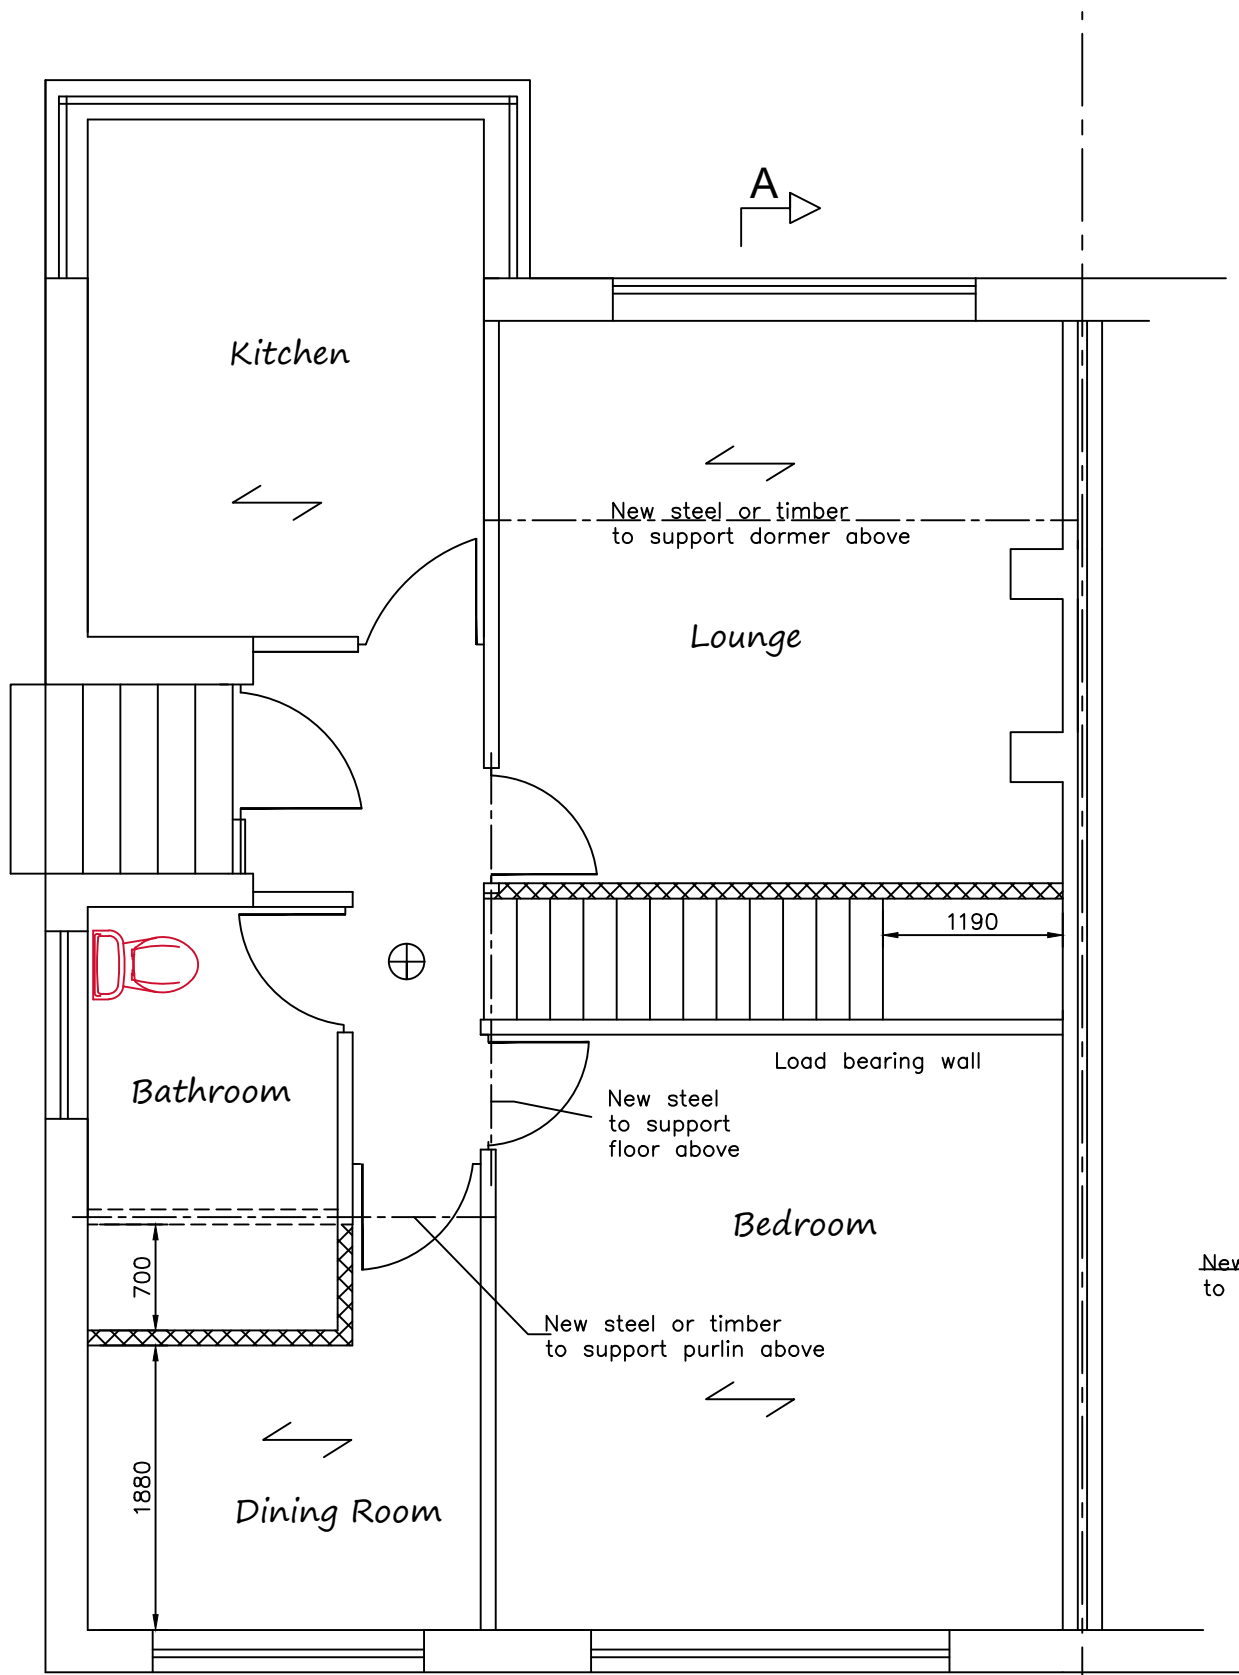

Proposed Ground Floor Plan
 1:50

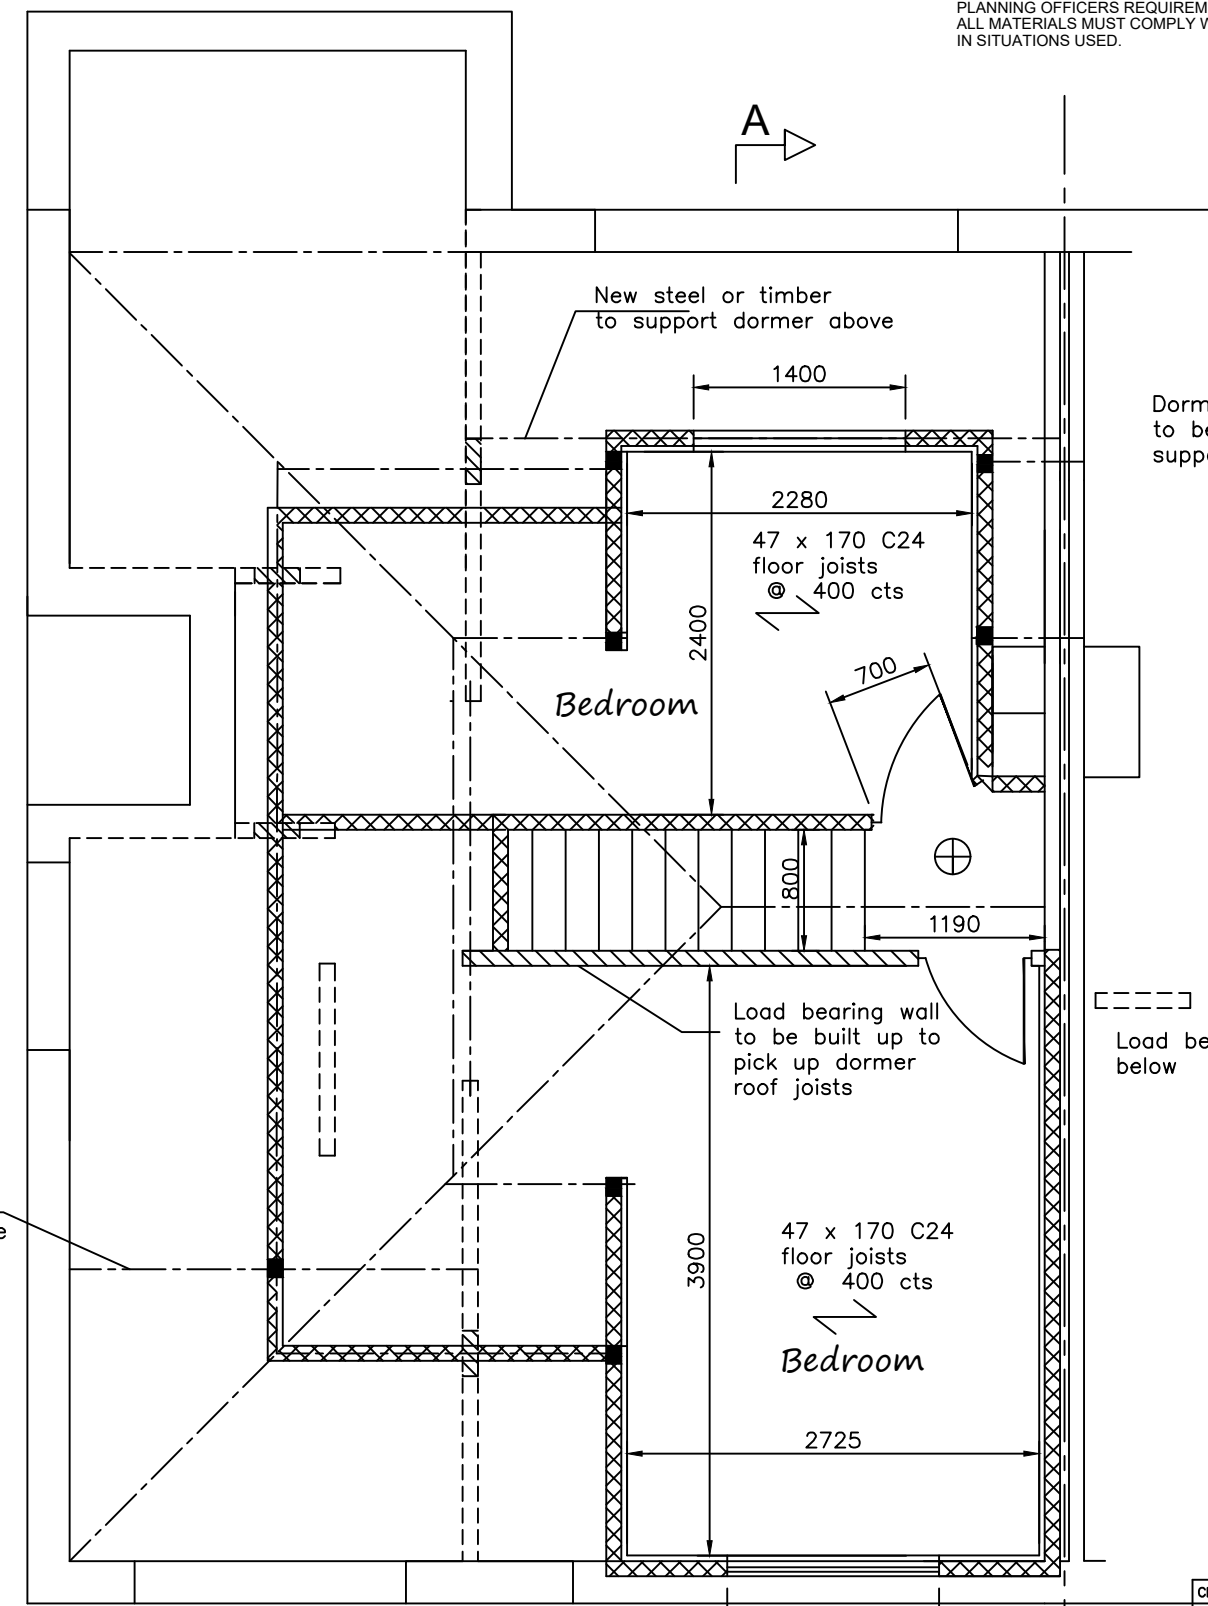

Proposed First Floor Plan
 1:50

MIRFIELD DESIGNS
 Planning & Building Control Services

Tel: 07877959728
 Email: mirfielddesigns@gmail.com

Client Mr Parkin	
Job 11 Rowley Drive Lepton	
Title Proposed Ground and First Floor Plans	
Drawn By RK	Date April 2026
Eng. Check	Scale 1:50
Tech. Check	
Drawing No. 2026 / 521 / 05	Rev.