


**Proposed Front Elevation - West**

1:50

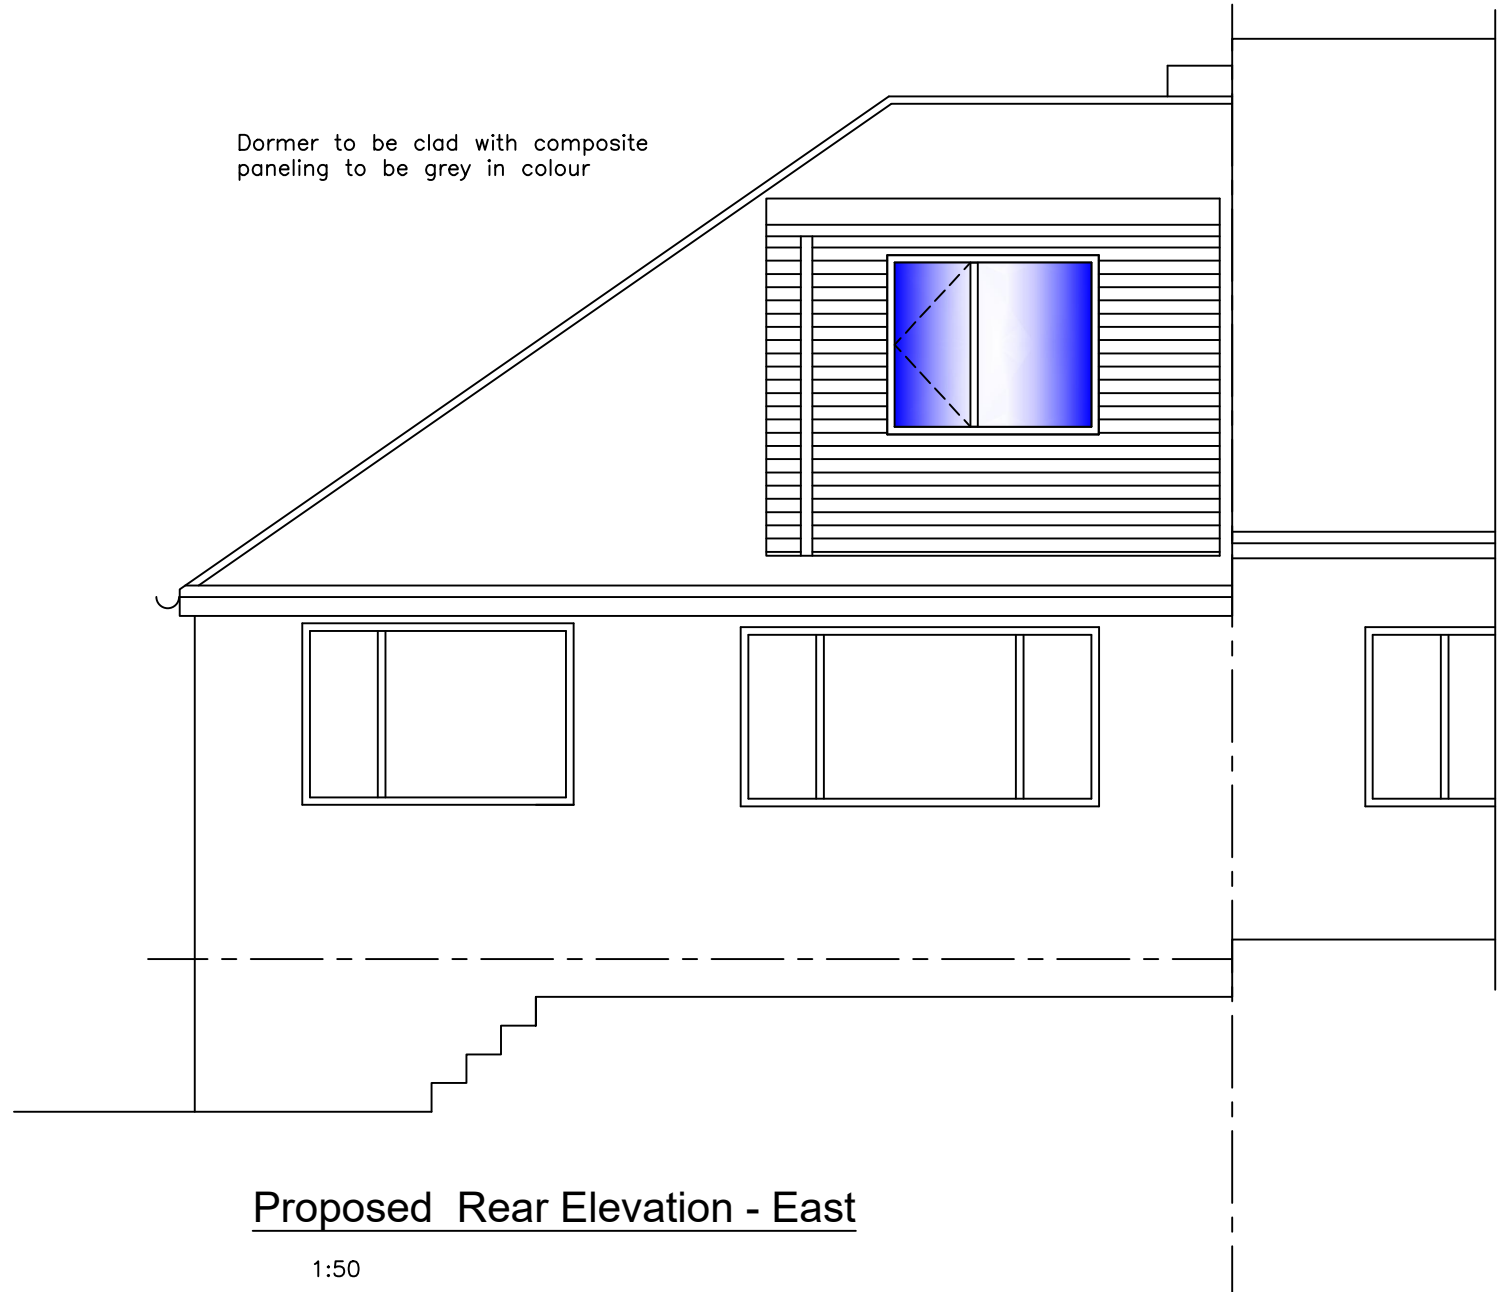

**Proposed Rear Elevation - East**

1:50

**MIRFIELD DESIGNS**  
 Planning & Building Control Services

Tel: 07877959728  
 Email: mirfielddesigns@gmail.com

Client Mr Parkin	
Job 11 Rowley Drive Lepton	
Title Proposed Elevations	
Drawn By RK	Date April 2026
Eng. Check	Scale 1:50
Tech. Check	
Drawing No. 2026 / 521 / 02	Rev. 