
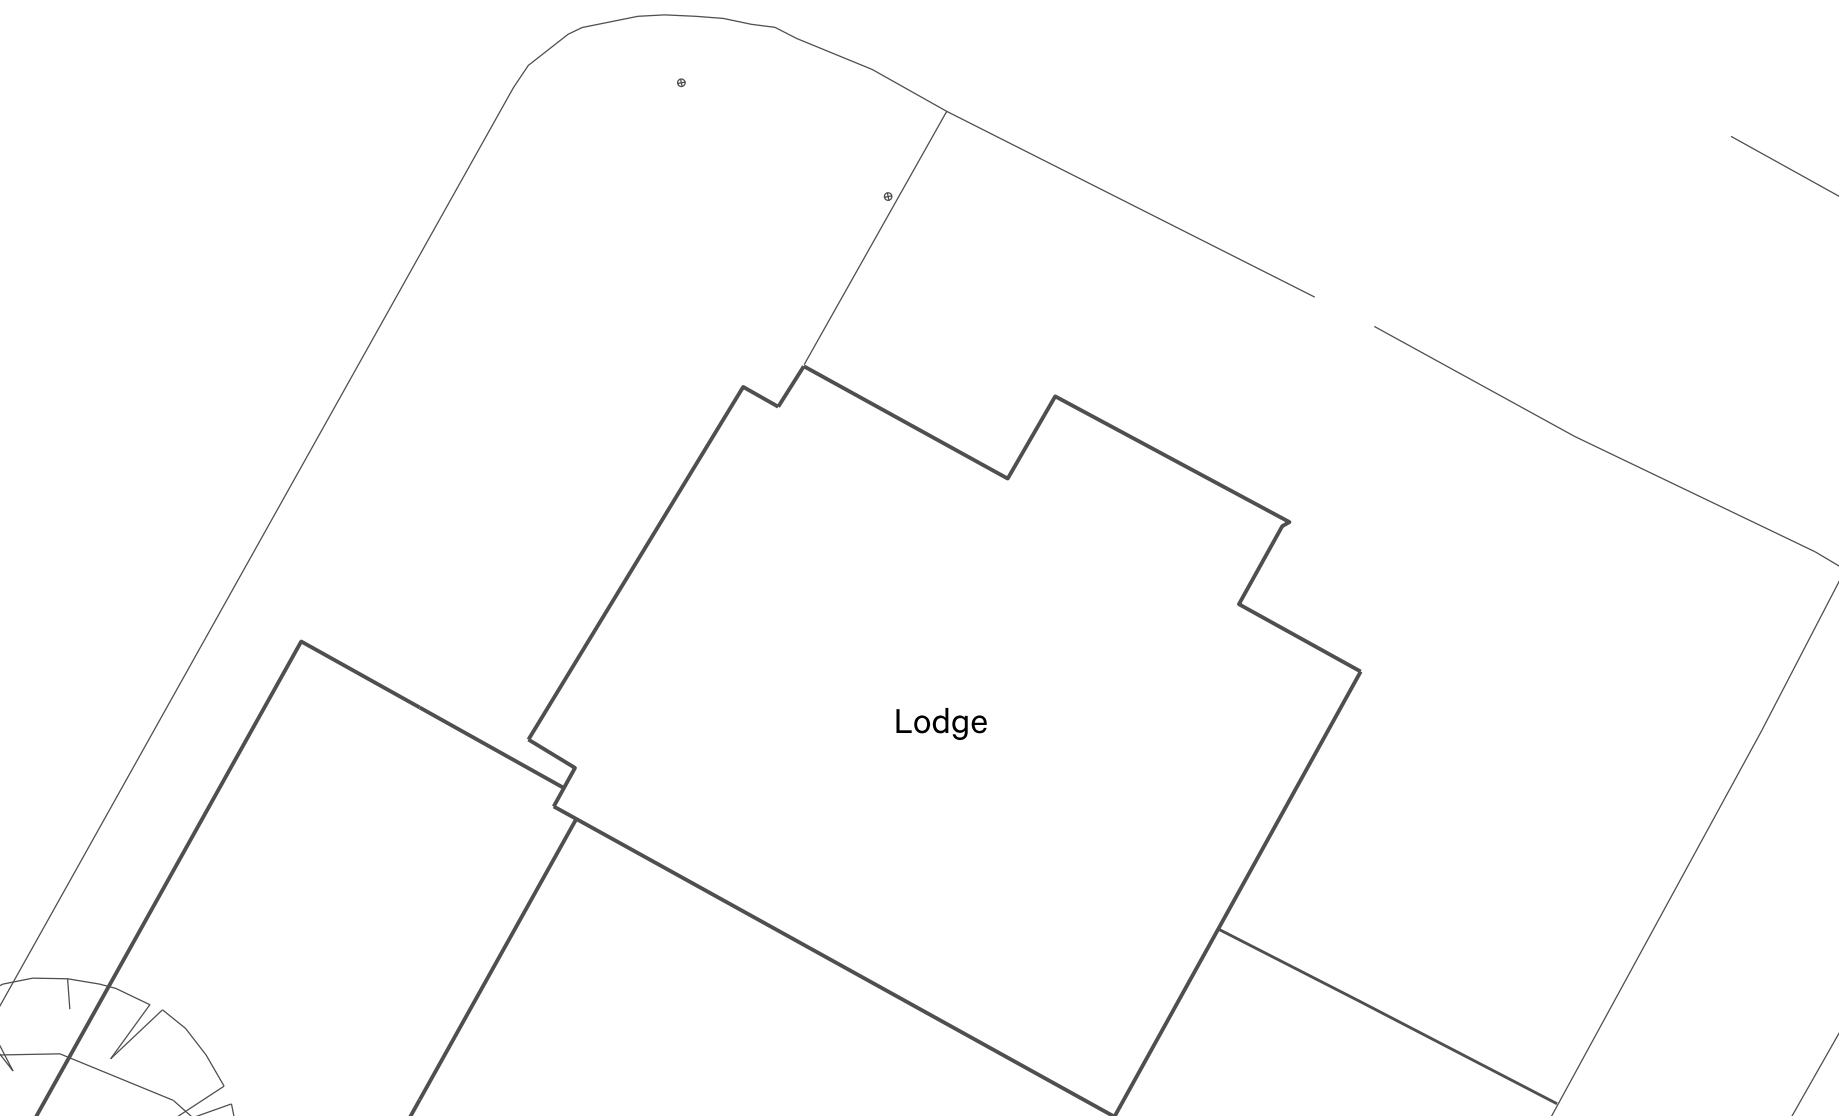
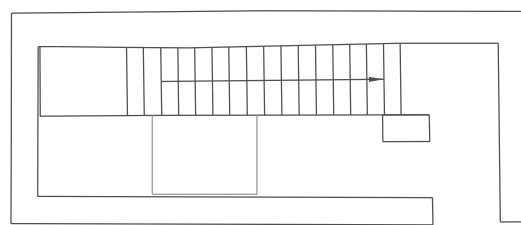


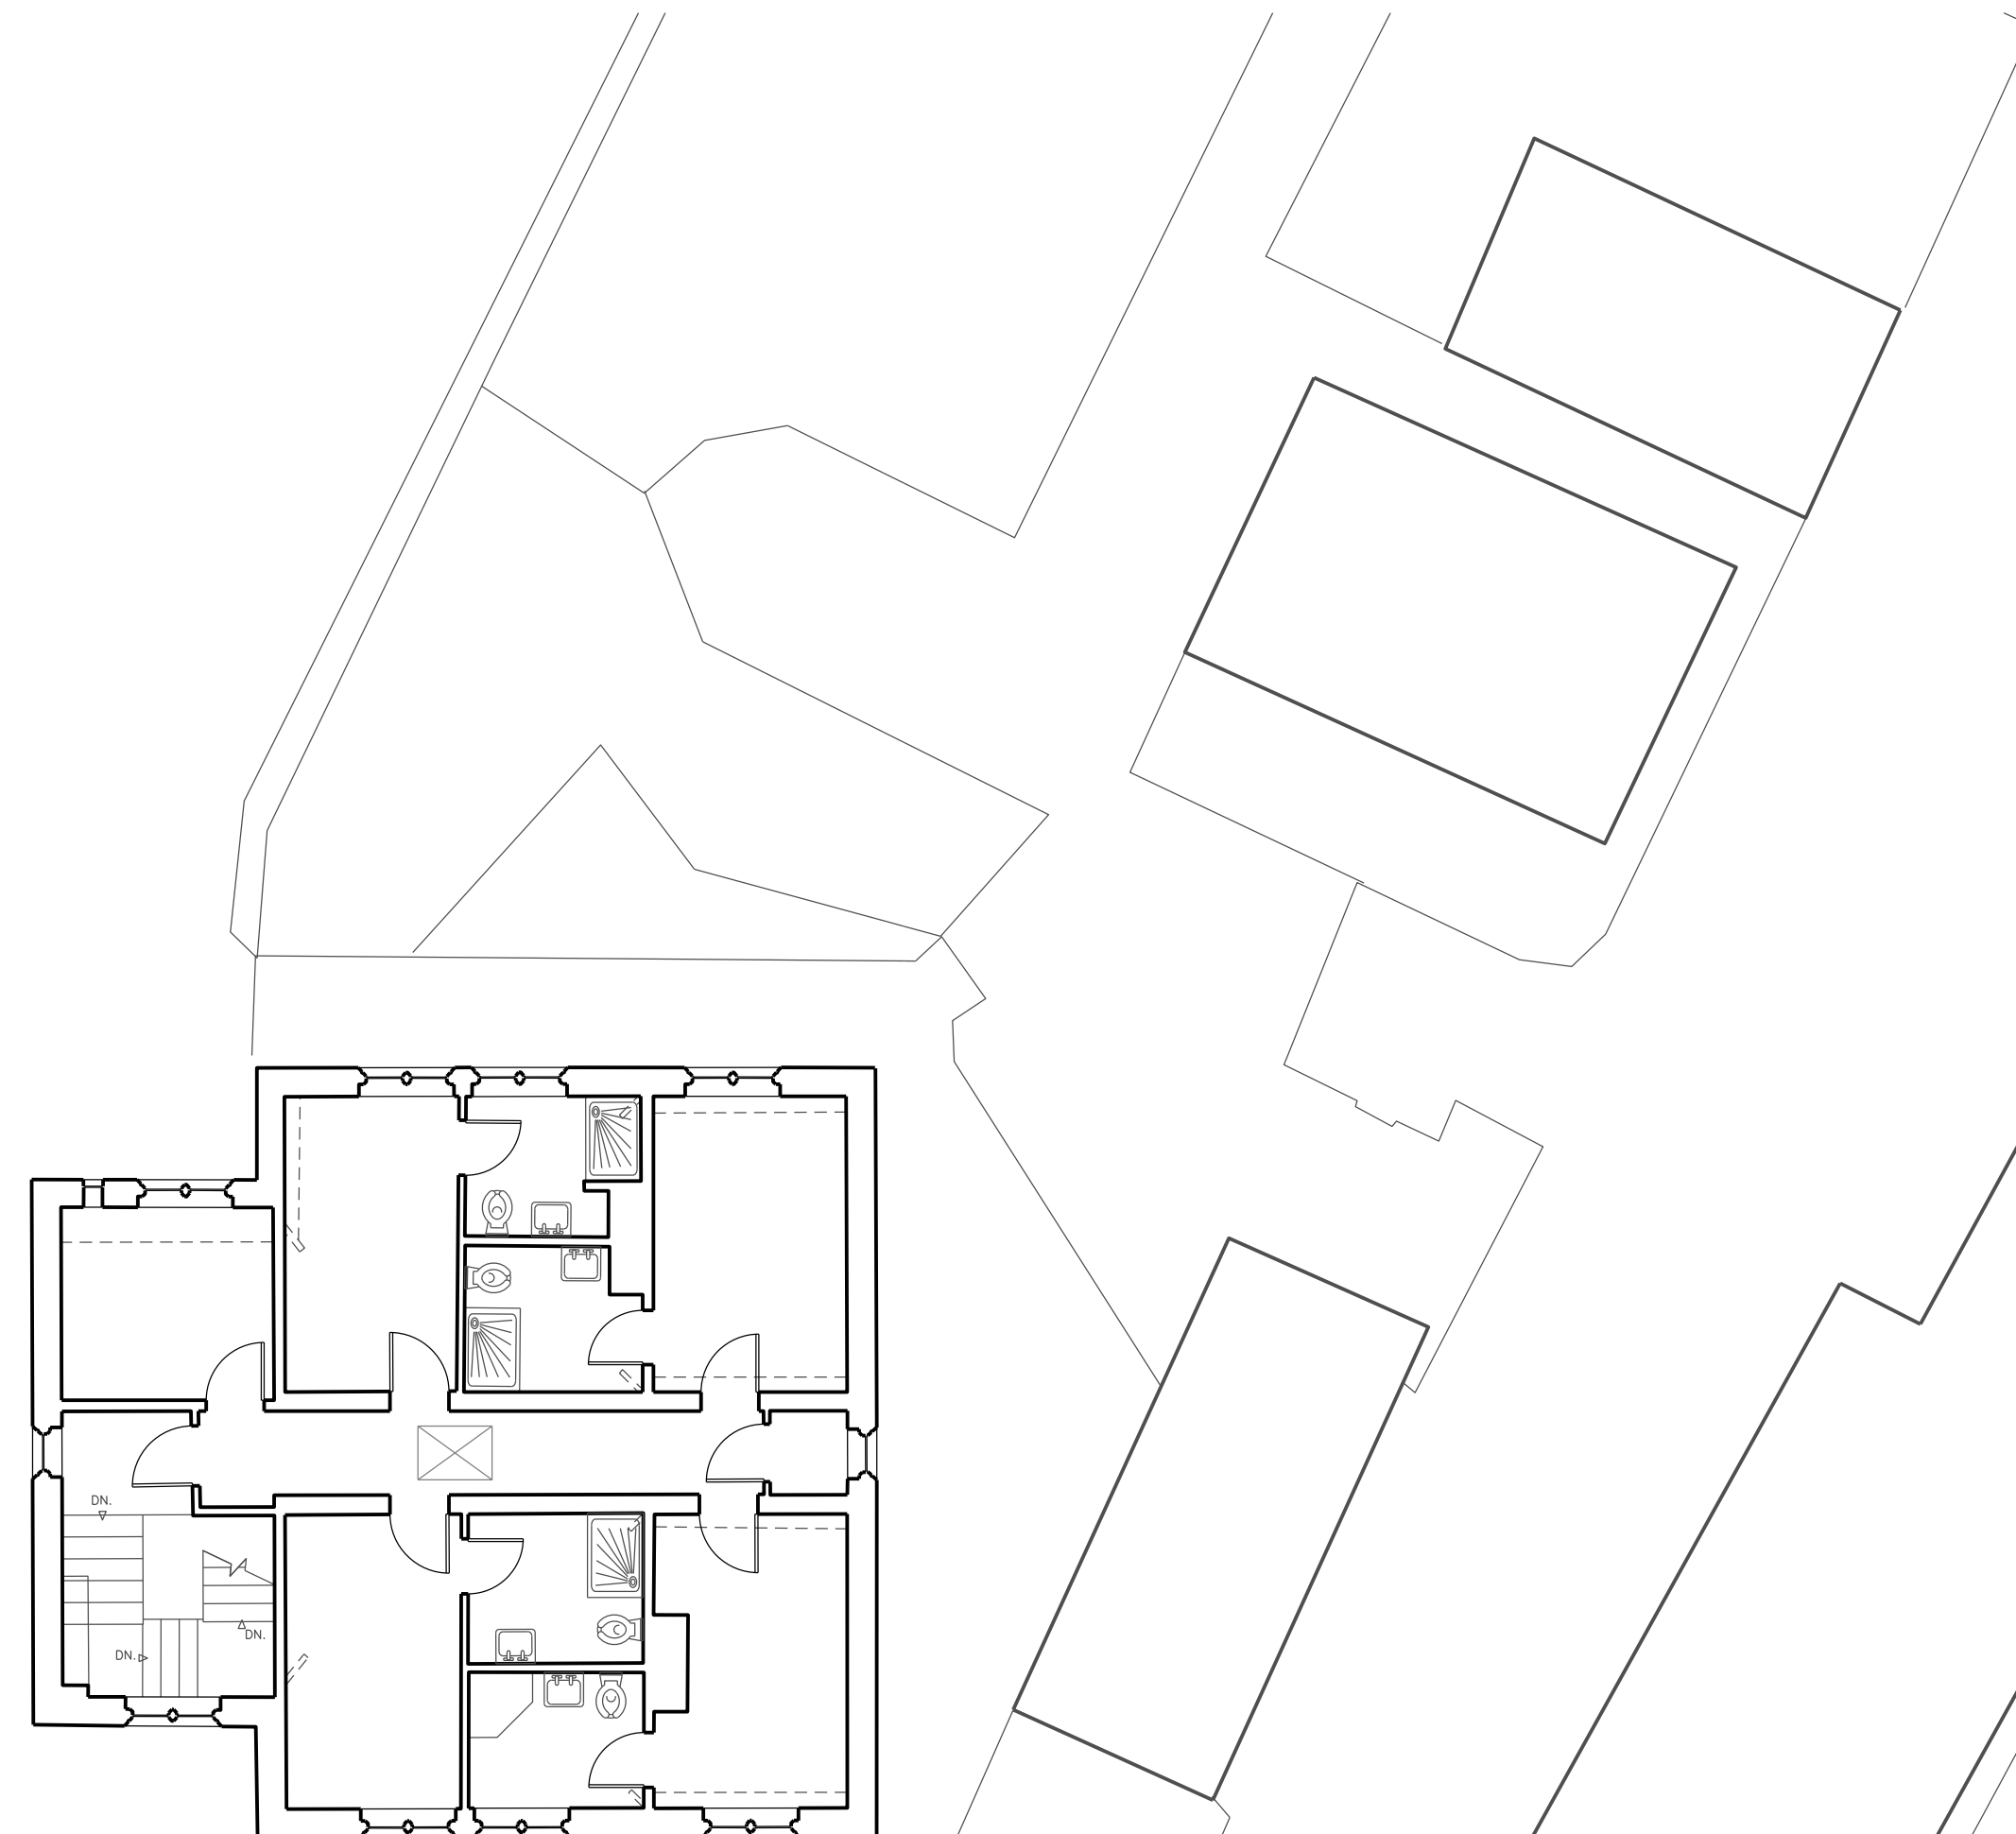

|   |                            |
|---|----------------------------|
| <b>Project:</b><br>Community of the Resurrection, Mt. Field   |                            |
| <b>Client:</b><br>Community of the Resurrection   |                            |
| <b>Drawing Title:</b><br>Existing Second Floor Plan - Entrance Area   |                            |
| <b>Scale:</b><br>150#@A1   | <b>Date:</b><br>April 2026 |
| <b>Drawing No.:</b><br>AP-107   |                            |
| <b>Project No.:</b><br><b>22024</b>   | <b>Revision:</b><br>-      |
| <b>Status:</b><br>PLANNING APPLICATION ISSUE   |                            |
| <small>Unless indicated, this drawing is for information only.<br/>Do not scale, use figured dimensions only.<br/>All dimensions are finished unless noted in the schedule.<br/>Drawings to be read in conjunction with all relevant Architectural Services and Structural Engineering drawings.</small> |                            |