



Proposed Site Plan 1:200

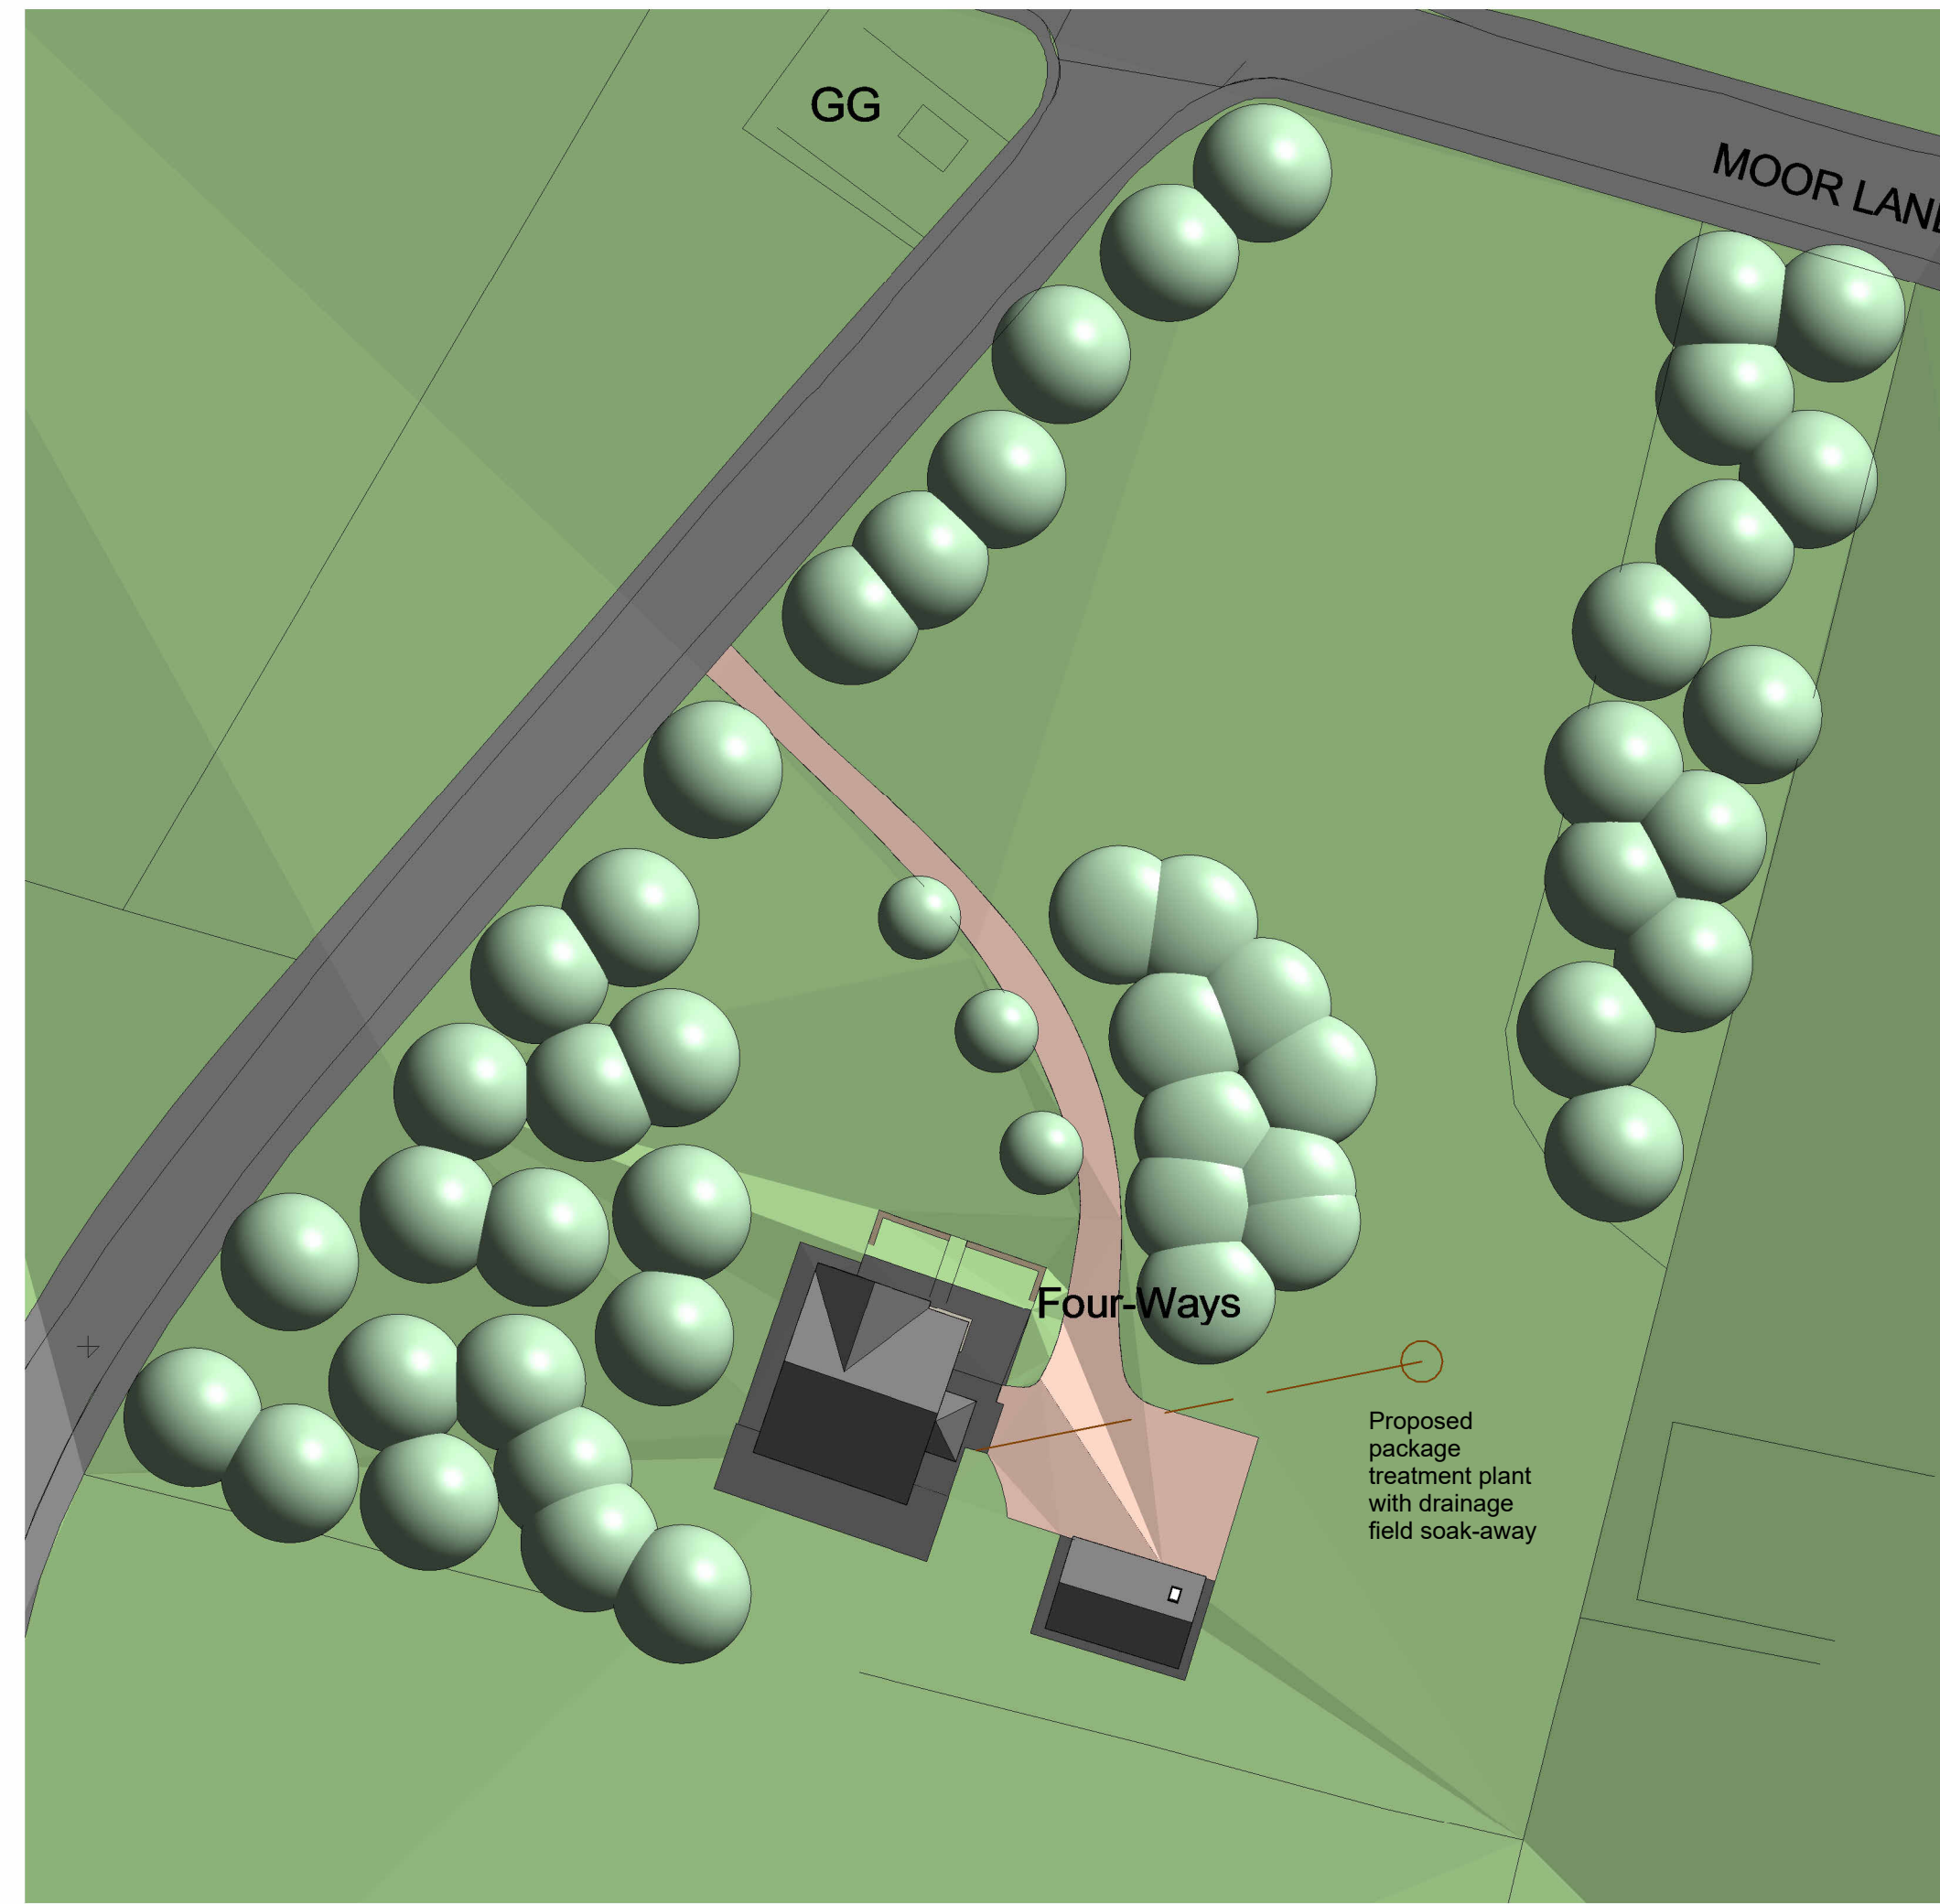

Proposed Block Plan 1:500



Proposed Site Section A-A 1:200

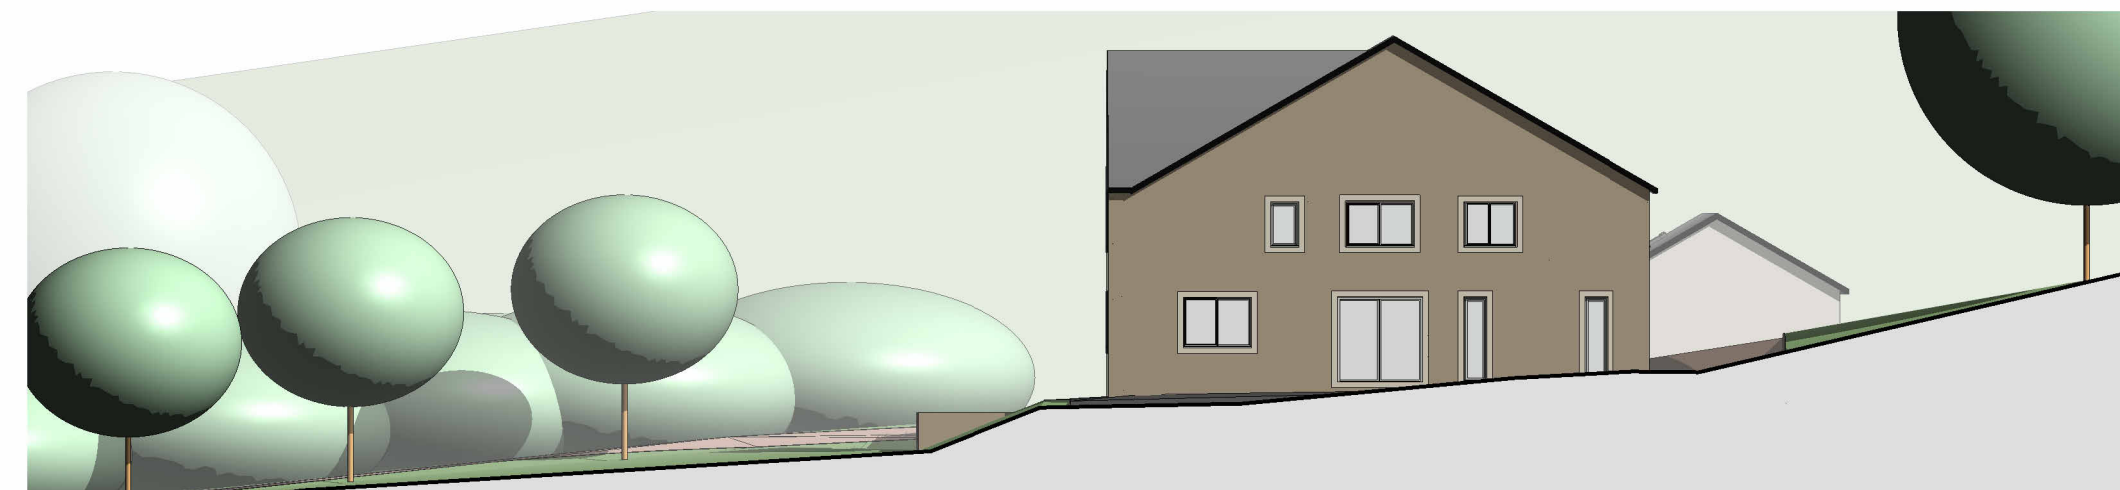

Proposed Site Section B-B 1:200

Rev No.	Description	Drawn	Date
P5	Drawing revised following client comment.	JF	27.04.26
P4	Drawing issued for planning.	JF	24.04.26
P3	Drawing revised following client comment.	JF	16.04.26
P2	Drawing revised following client comments.	JF	15.04.26
P1	Drawings revised following design workshop.	JF	10.04.26
P0	Drawing originated.	JF	02.04.26



Client
 Mrs K Wormald
 Project
 Four-Ways, Wolfstones Road,
 Holmfirth
 Drawing Title
 Proposed Site Plan, Block Plan & Site Sections

Drawing No	Date Drawn	Rev No
2026119-103	Mar'26	P5
Scale	@ A1	Drawn By
As indicated		JF
Purpose of Issue		
PLANNING		