

PROPOSED FRONT ELEVATION 1:100

- Blue slate roof
- Off white render
- uPVC flush casement windows
- Sawn stone window surrounds
- Sawn stone window surrounds
- Sawn stone pillar and entrance feature



PROPOSED WEST ELEVATION 1:100




PROPOSED REAR ELEVATION 1:100


- Blue slate roof
- Potential inset solar PV area
- Off white render (external wall insulation)
- Sawn stone window surrounds
- Coursed natural stone walls
- Sawn stone window surrounds
- Aluminium sliding doors



PROPOSED EAST ELEVATION 1:100

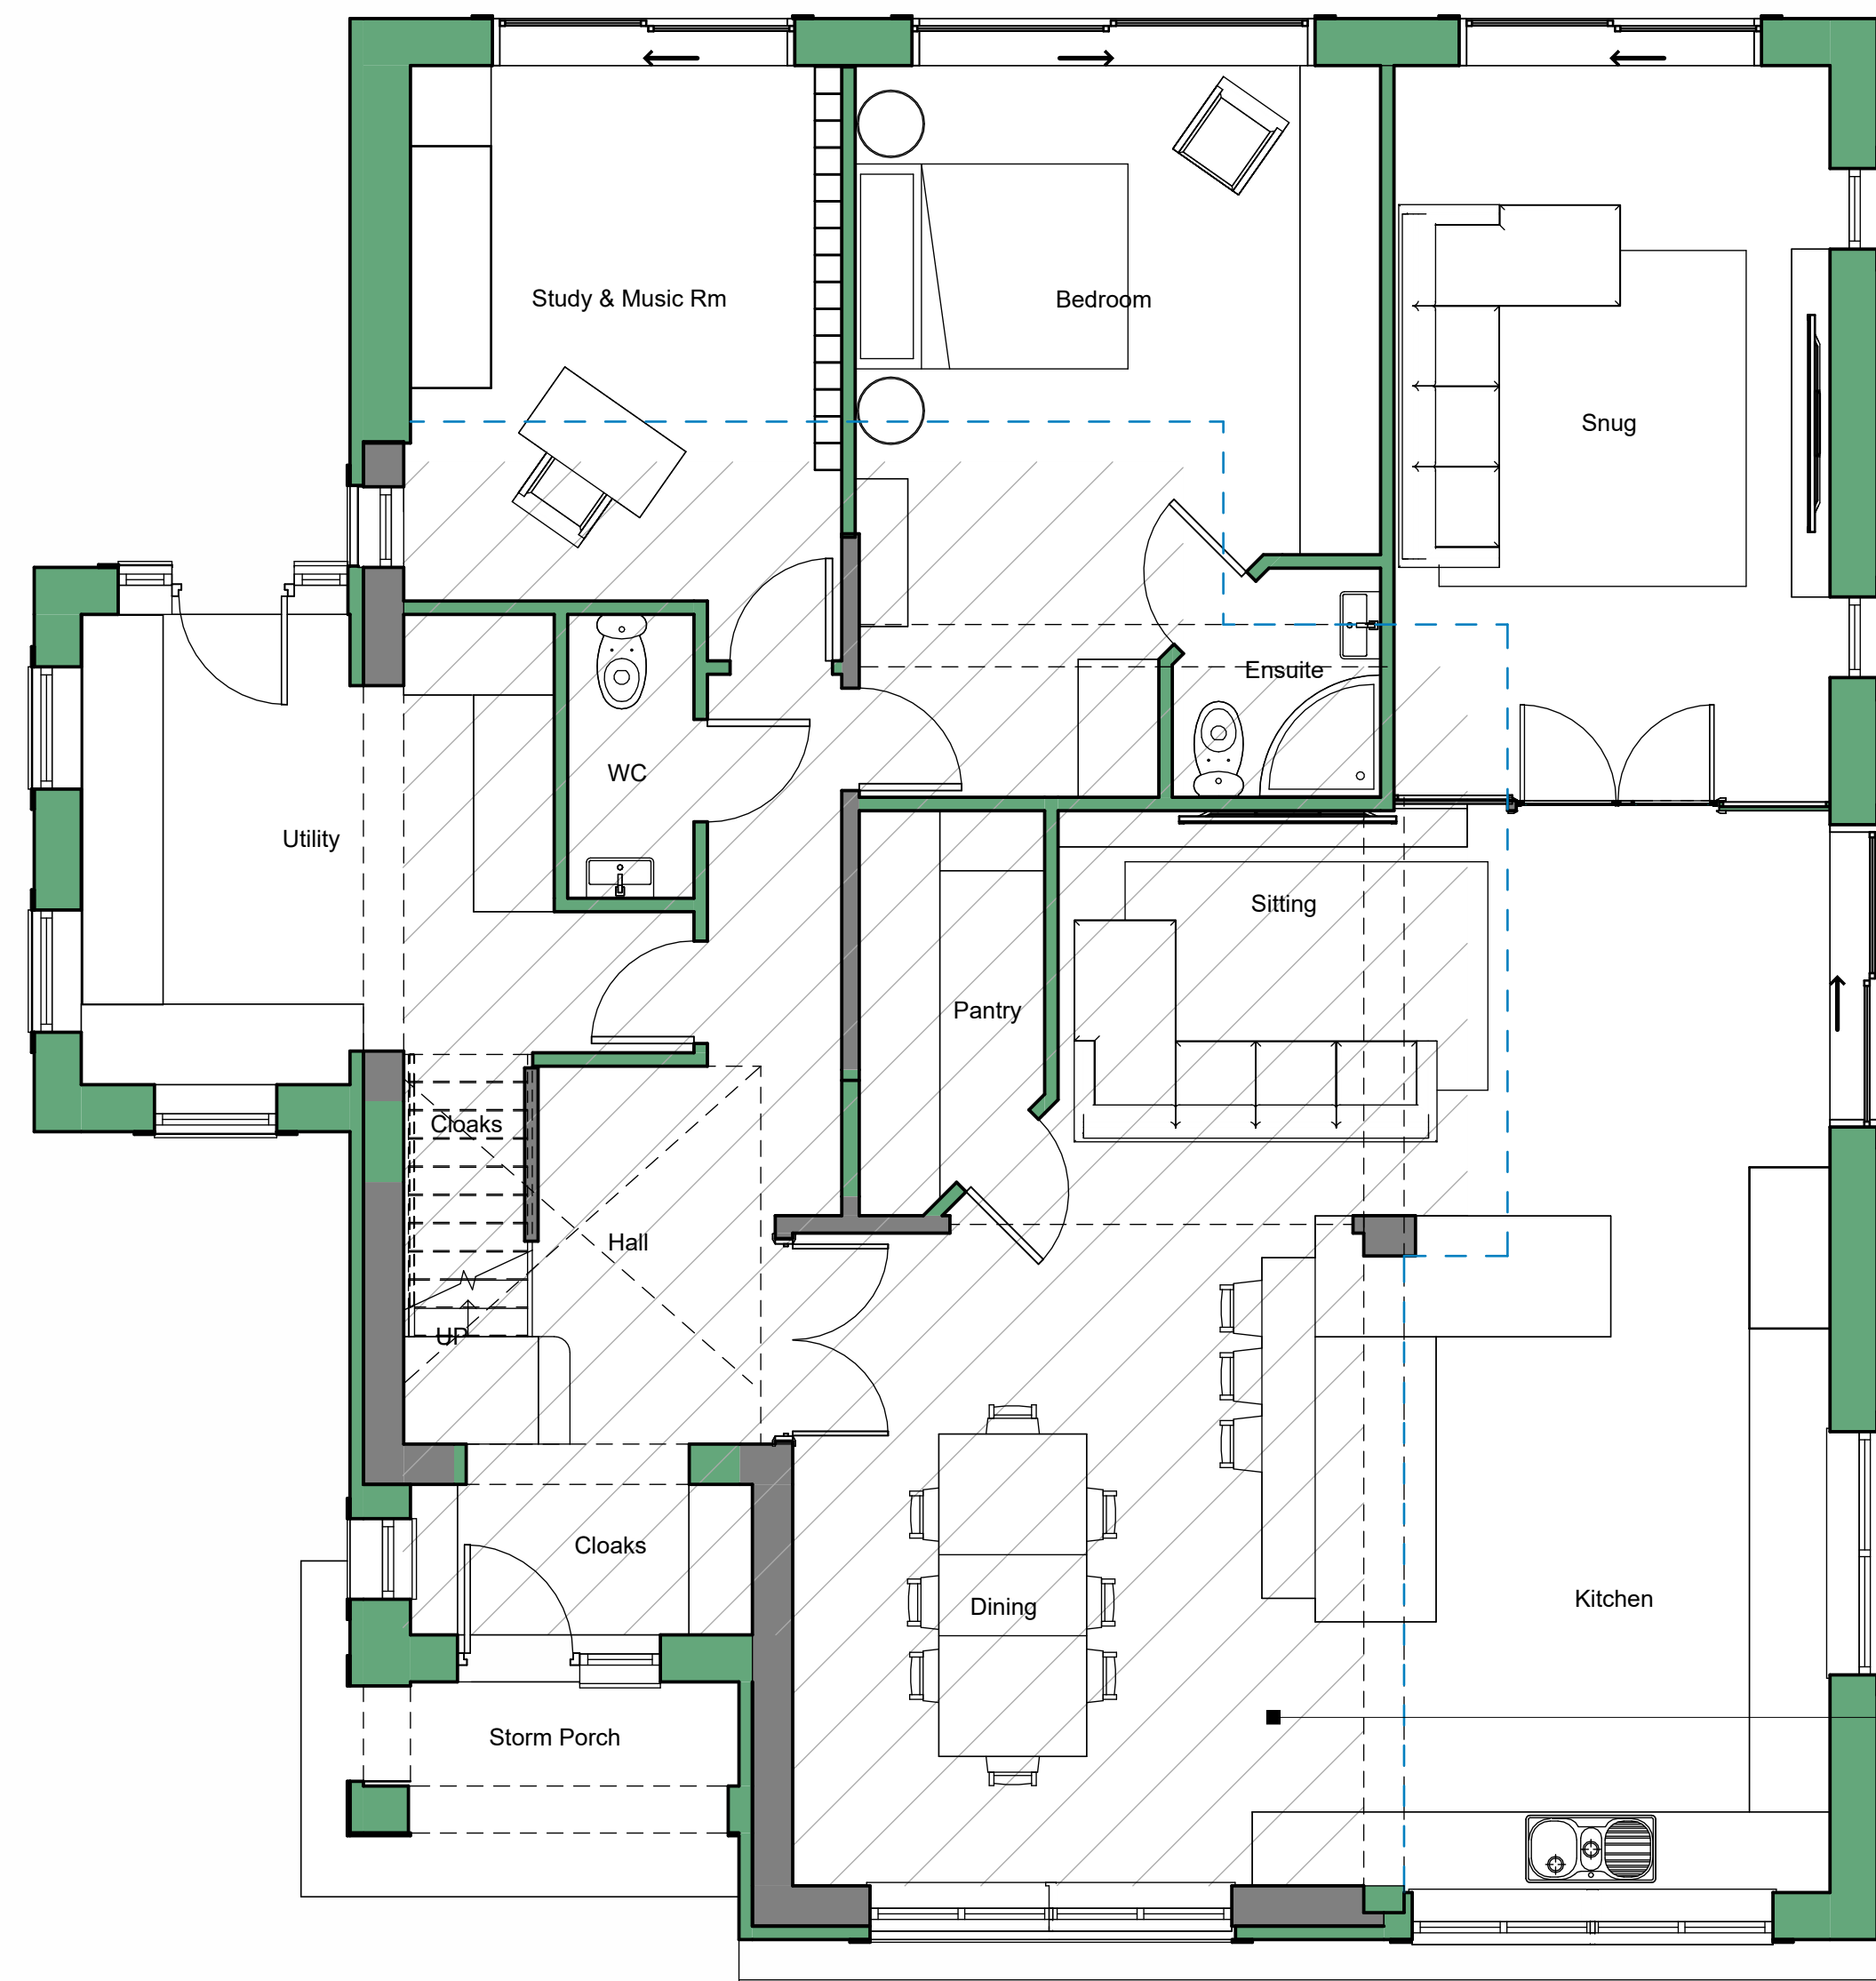

PROPOSED GROUND FLOOR PLAN  
 1:50

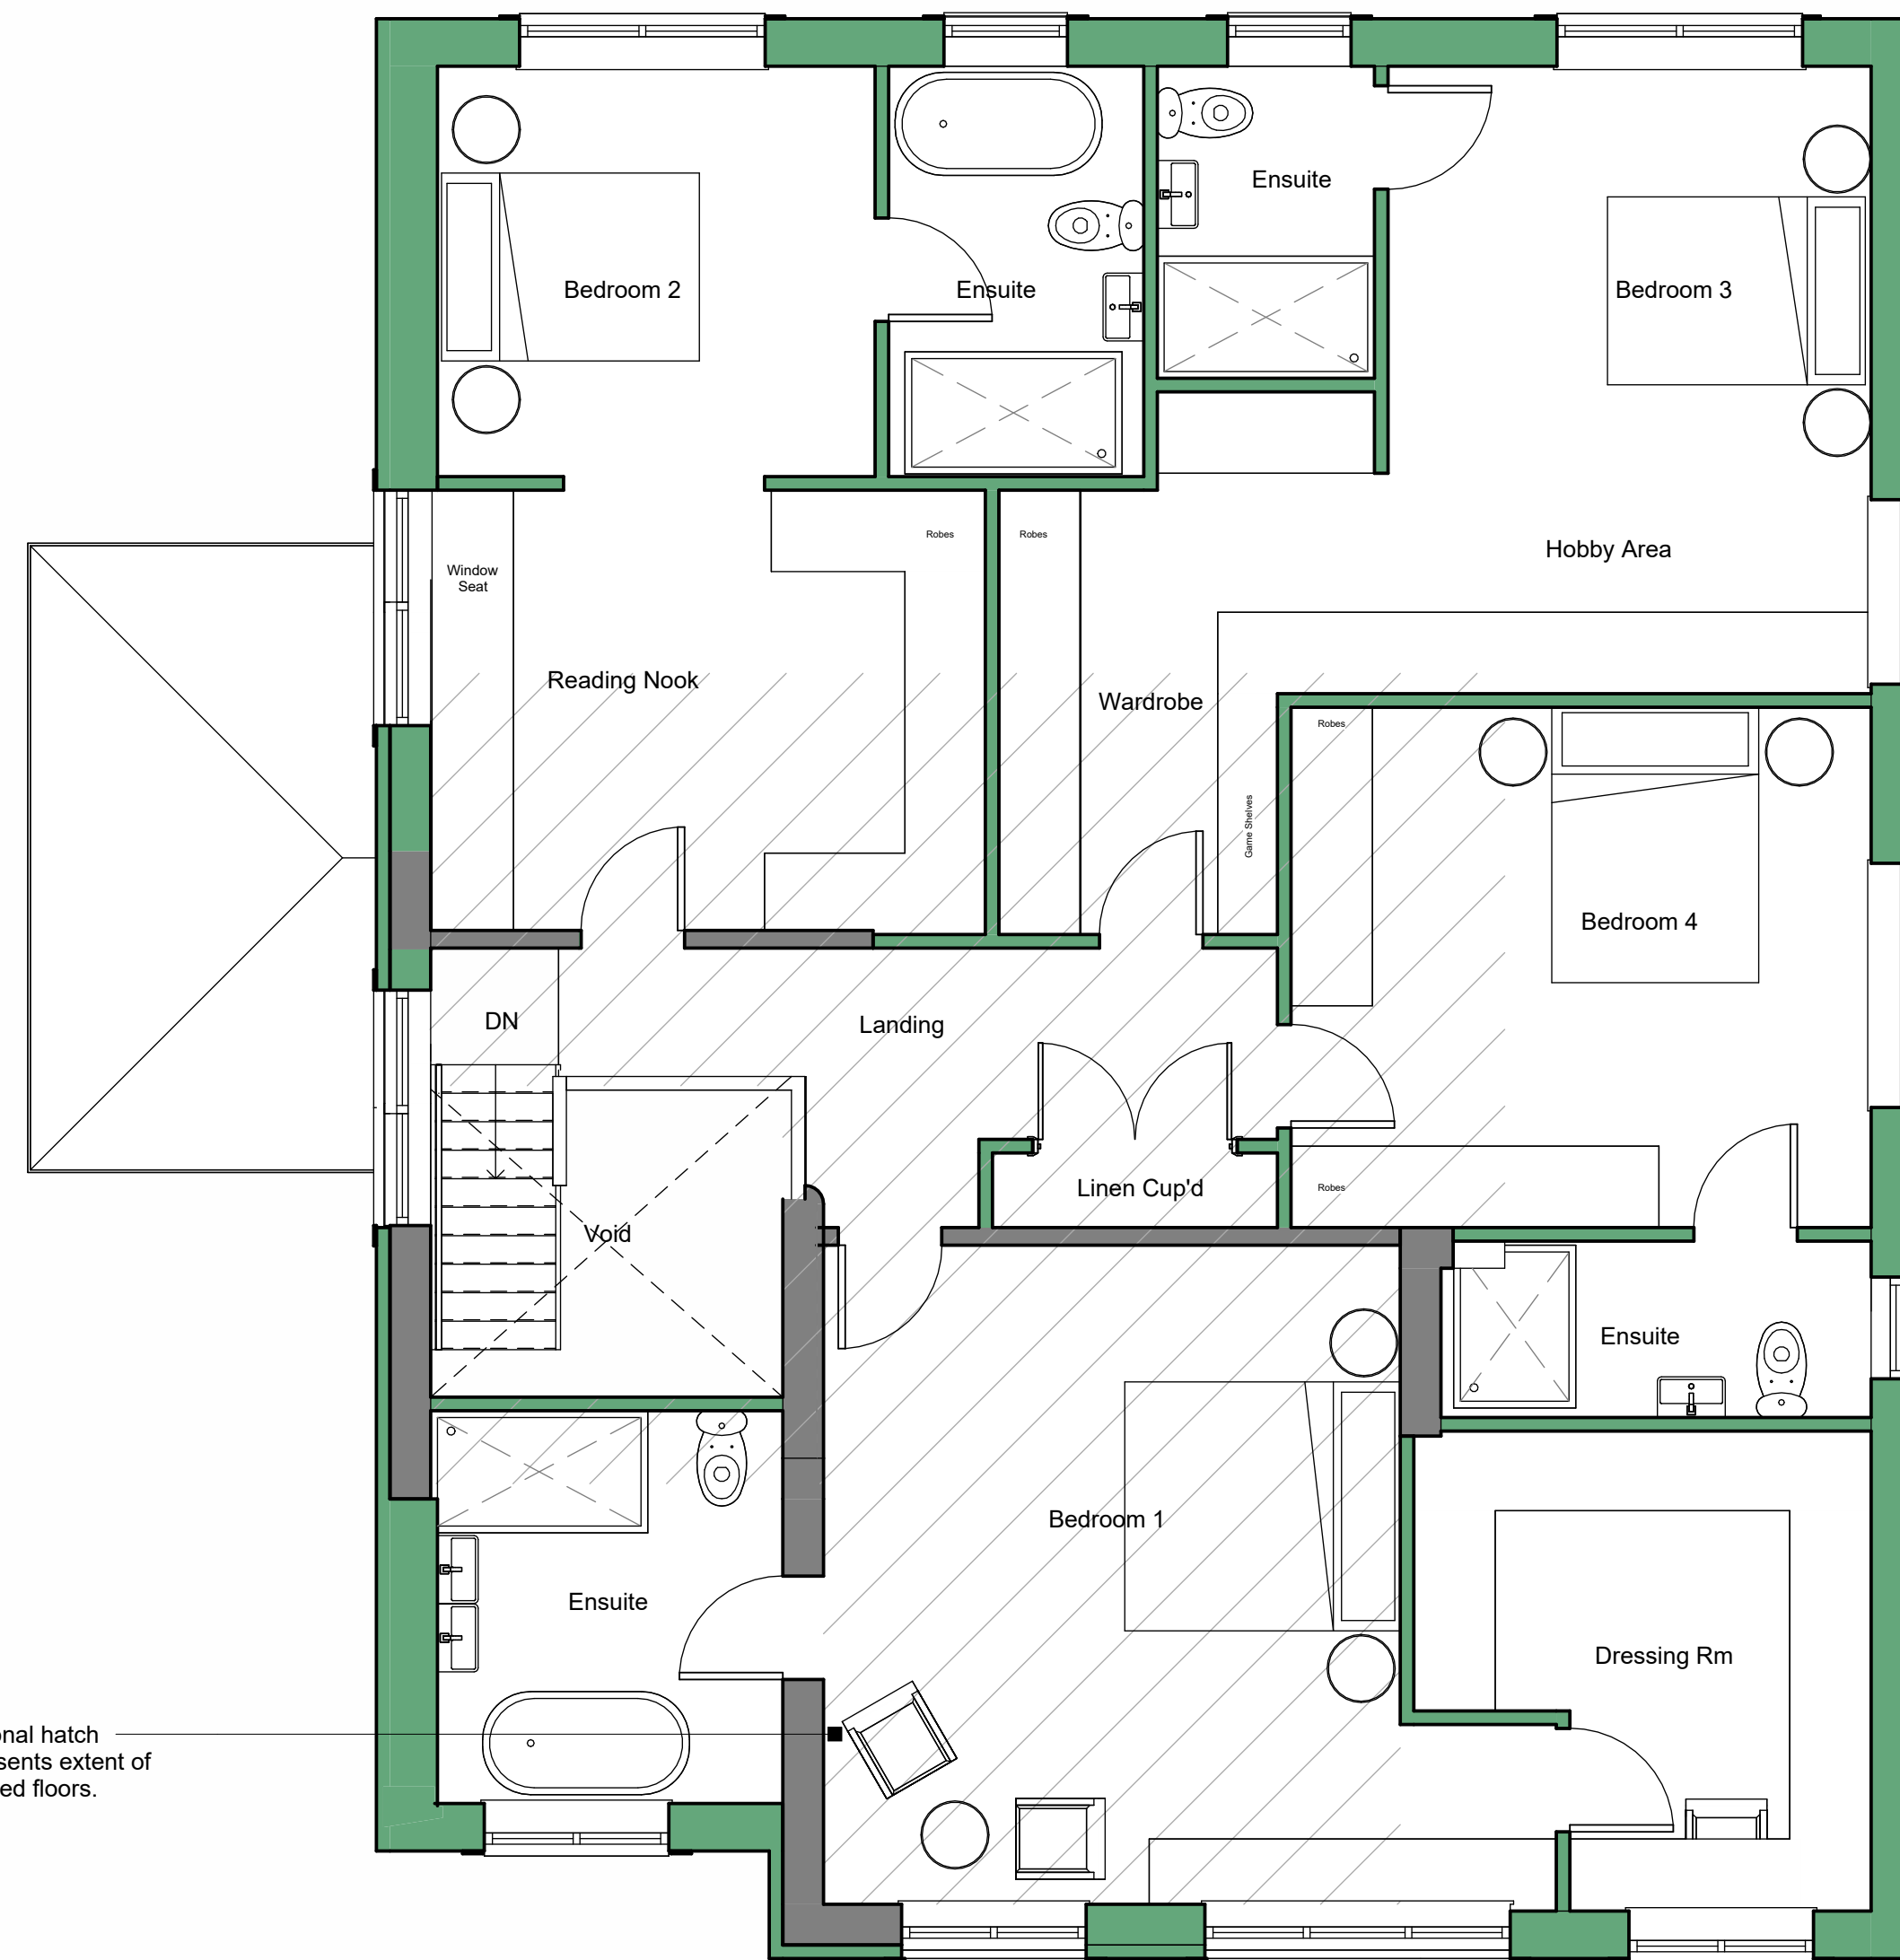

PROPOSED FIRST FLOOR PLAN  
 1:50

Diagonal hatch represents extent of retained floors.

Rev No.	Description	Drawn	Date
P5	Drawing revised following client comment.	JF	27.04.26
P4	Drawing issued for planning.	JF	24.04.26
P3	Drawing revised following client comment.	JF	16.04.26
P2	Drawing revised following client comments.	JF	15.04.26
P1	Drawing revised following design workshop.	JF	10.04.26
P0	Drawing originated.	JF	02.04.26



Client  
 Mrs K Wormald  
 Project  
 Four-Ways, Wolfstones Road,  
 Holmfirth  
 Drawing Title  
 Proposed Plans & Elevations

Drawing No	Rev No
2026119-104	P5
Scale	Date Drawn
As indicated @ A1	Mar'26
Purpose of Issue	JF
PLANNING	