

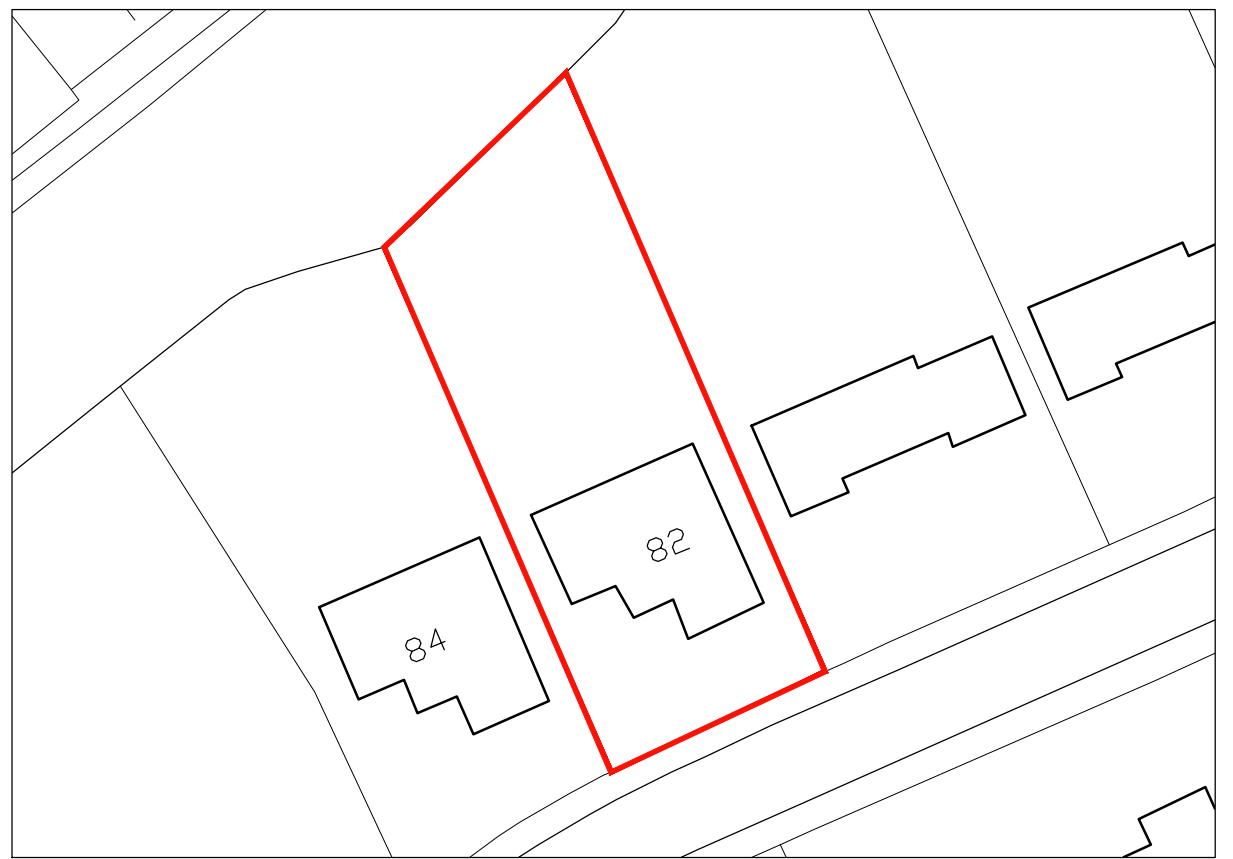


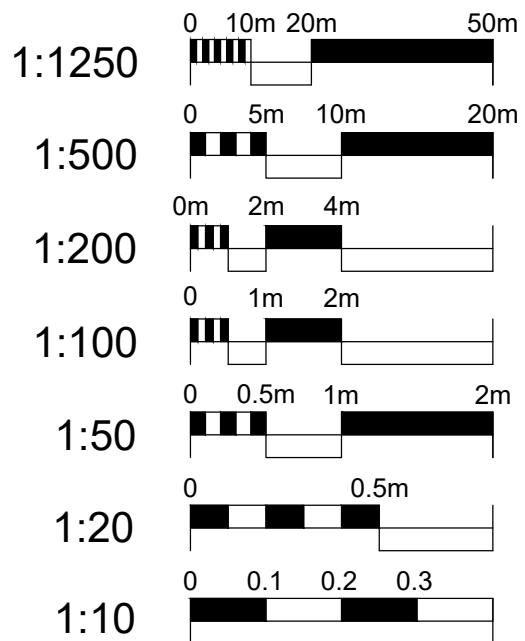


1. Site Location Plan

Scale 1:1250

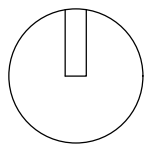

2. Existing Site Layout

Scale 1:500

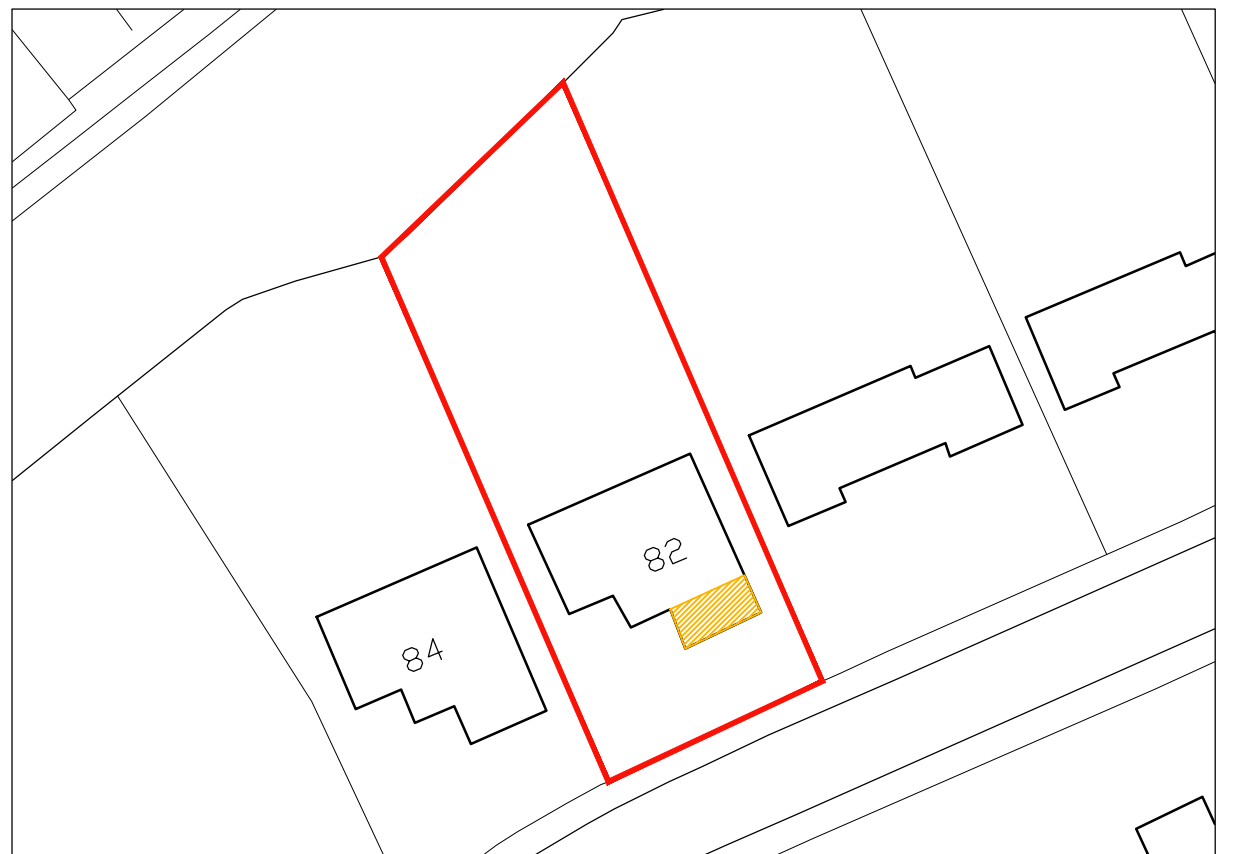

3. Proposed Site Layout

Scale 1:500



DME Group Ltd
 21A Phoebe Lane Industrial Estate,
 Phoebe Lane, Halifax, HX3 9EX

 T:+44 (0)300 303 3168
 E: hello@drawmyextension.co.uk
 W:www.drawmyextension.co.uk

All work to be carried out in accordance with the requirements of the Building Regulations and the Water Authority Regulations currently in force.
 Do not scale from this drawing. DME Group to be notified of any discrepancies.
 Verify relevant dimensions on site before commencing work or preparing shop drawings.
 This drawing is copyright.

PROJECT
Second Storey Extension
82 Croft Gardens
Huddersfield
HD2 2FL

DRAWING TITLE
Site Plans

PROJECT NO.	DRAWING NO.	REVISION
22196	01	
STATUS PLANNING SUBMISSION		
SCALE Varies @ A3 DATE May 2022 DRAWN		