



EXISTING DRAWINGS

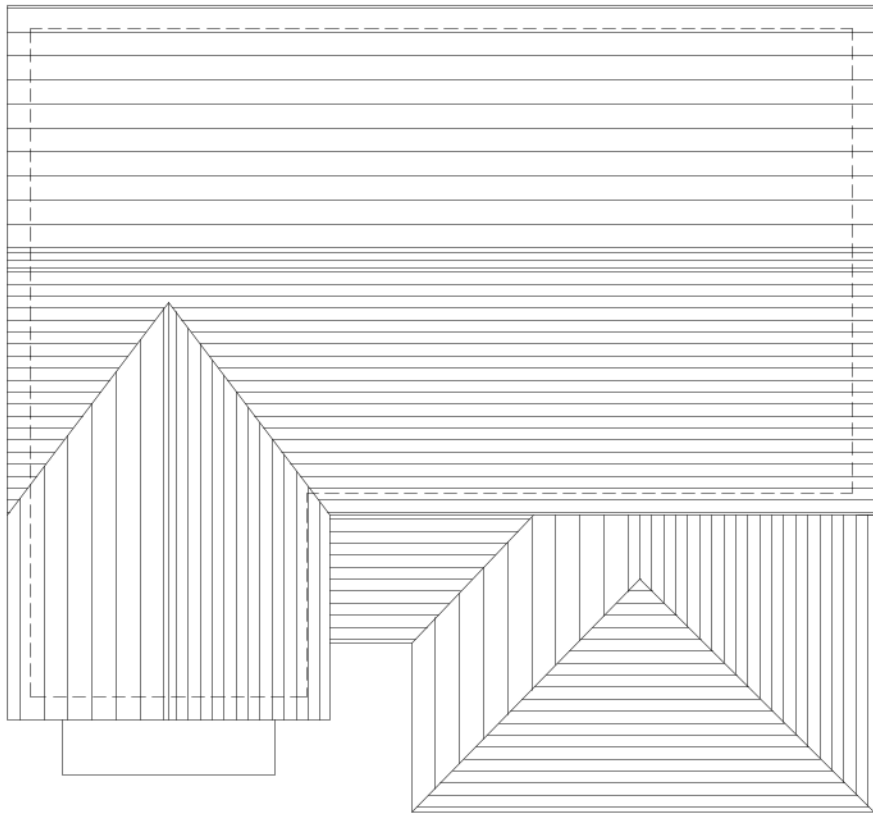

EXISTING ROOF PLAN
SCALE 1:100 @ A1



EXISTING GROUND FLOOR PLAN
SCALE 1:50 @ A1

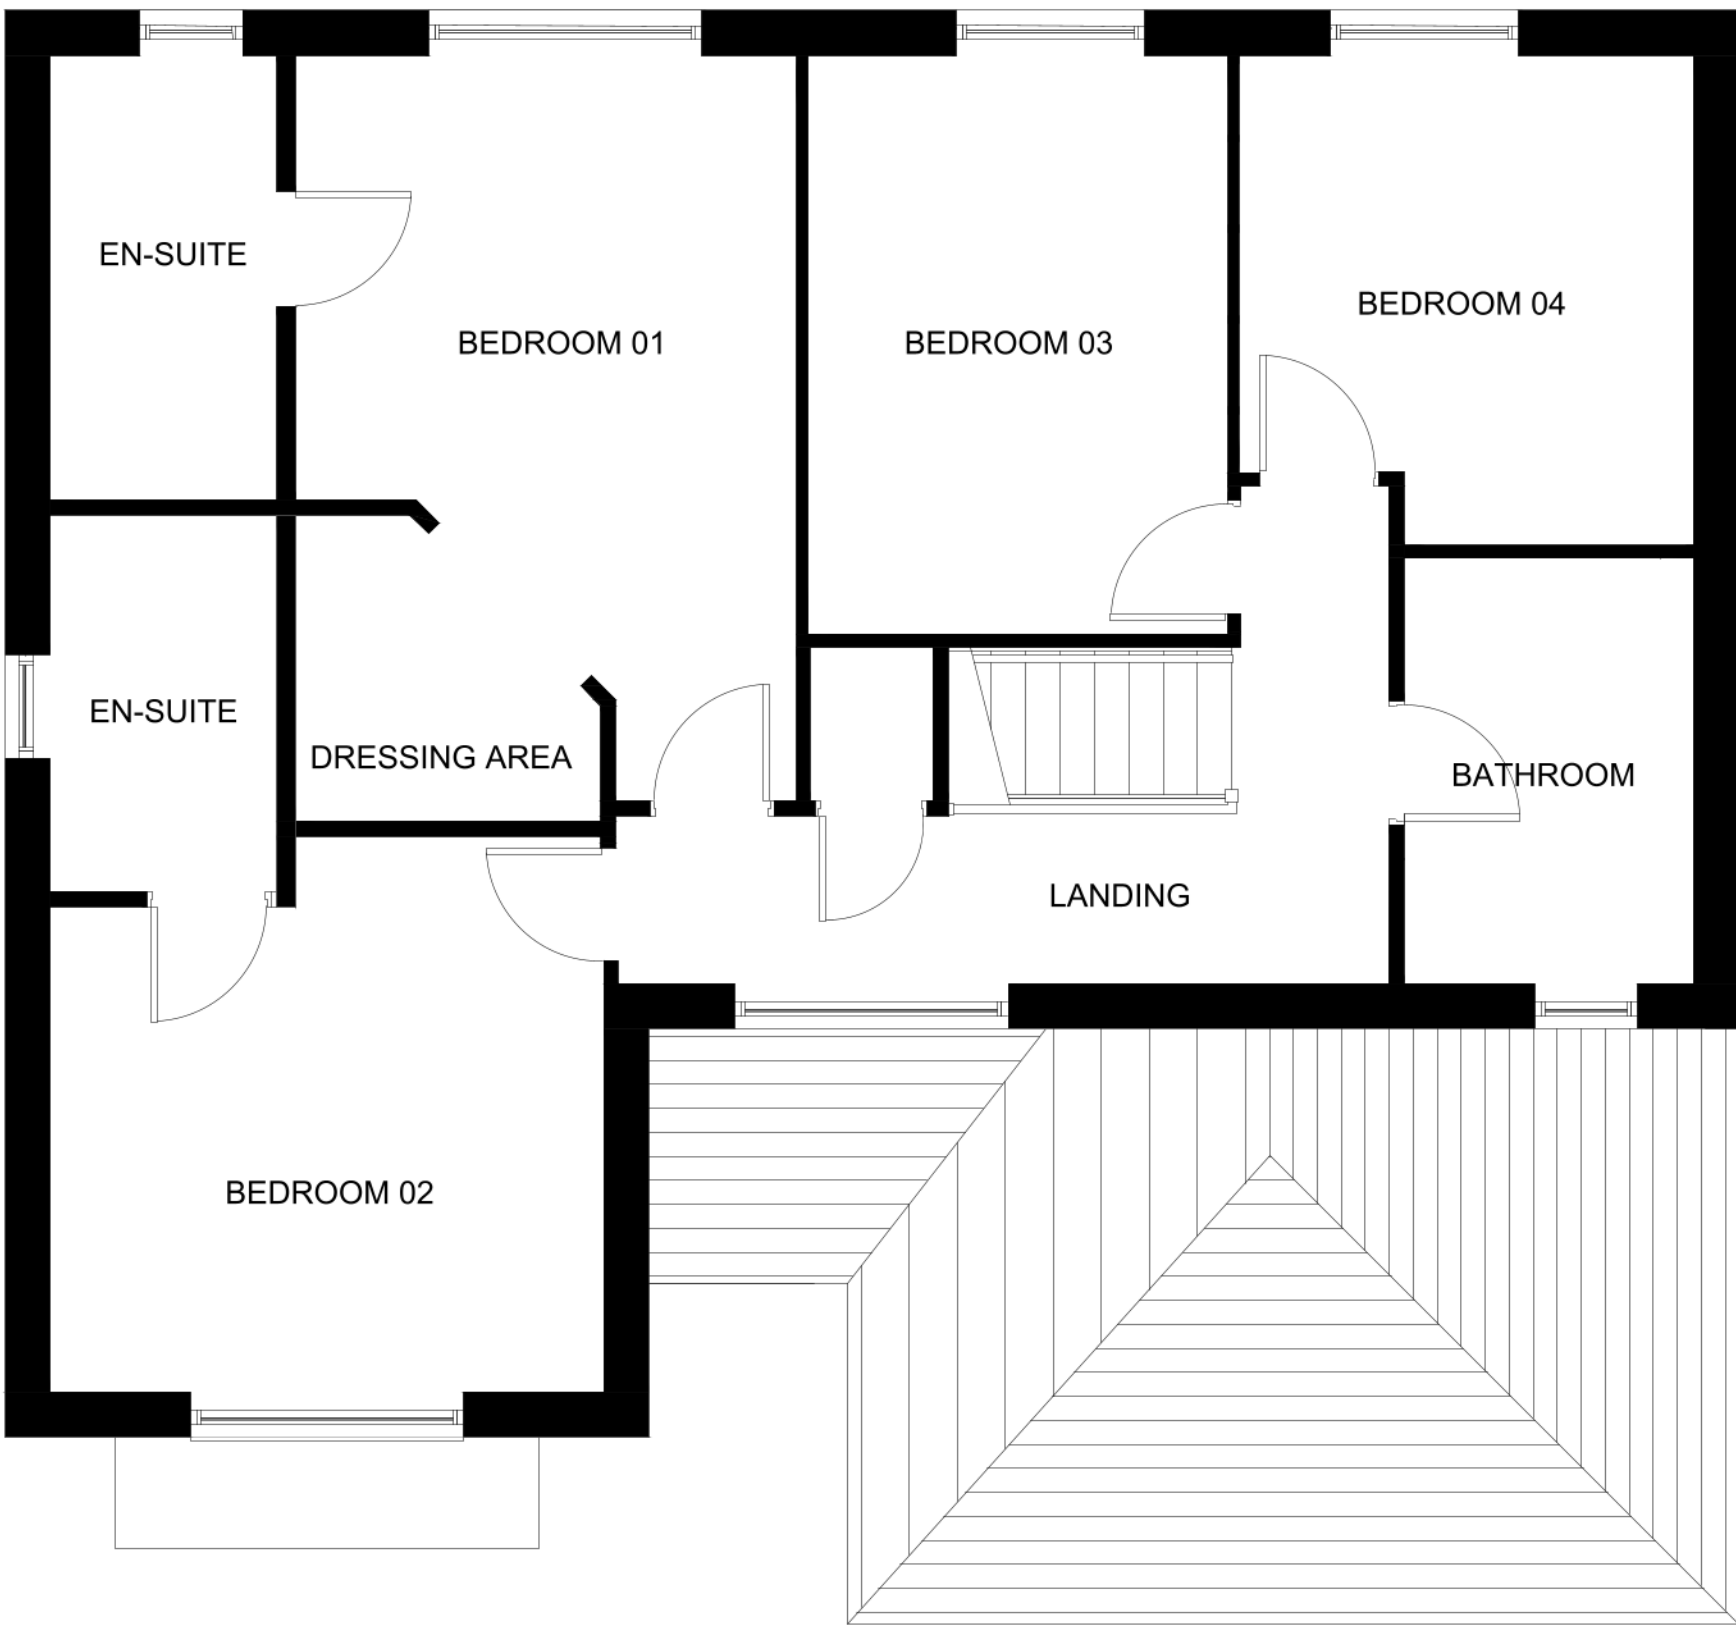

EXISTING FIRST FLOOR PLAN
SCALE 1:50 @ A1

PLEASE NOTE		
THE ARCHITECTURAL DRAWINGS ARE PROTECTED UNDER COPYRIGHT LAW, THESE DRAWINGS MAY NOT BE REPRODUCED WITHOUT THE EXPRESS CONSENT OF THE ORIGINAL COPYRIGHT OWNER.		
REVISION		
REV	DATE	DESCRIPTION
A	00.00.0000	XXXXXXXXXXXXXXXXXXXXXXXXXXXXXXXXXXXX



PLANNING
DRAWING VERSION:
BA-V-01

DRAWING-REFERENCE-206240

- KEY 1
- EXISTING BUILDING FOOTPRINT
 - PROPOSED BUILDING FOOTPRINT
- KEY 2
- 1 PROPOSED GREY ROOF TILE TO MATCH EXISTING
 - 2 PROPOSED FASCIAS, SOFFITS & GUTTERS TO MATCH EXISTING
 - 3 PROPOSED UPVC WINDOWS MATCH EXISTING
 - 4 PROPOSED UPVC DOORS MATCH EXISTING
 - 5 PROPOSED STONE TO MATCH EXISTING

DRAWING TITLE:
EXISTING DRAWINGS

PROJECT TITLE:
PROPOSED SECOND FLOOR EXTENSION TO FRONT ELEVATION

CLIENT DETAILS:
PLOT 147 VICTORIA HEIGHTS,
FIXBY HD2

DRAWING STATUS: FINAL-SUBMISSION

DRAWING SCALE: 1:100@A1