

EXISTING DRAWINGS




EXISTING FRONT ELEVATION
SCALE 1:50 @ A1



EXISTING REAR ELEVATION
SCALE 1:50 @ A1



EXISTING SIDE A ELEVATION
SCALE 1:50 @ A1

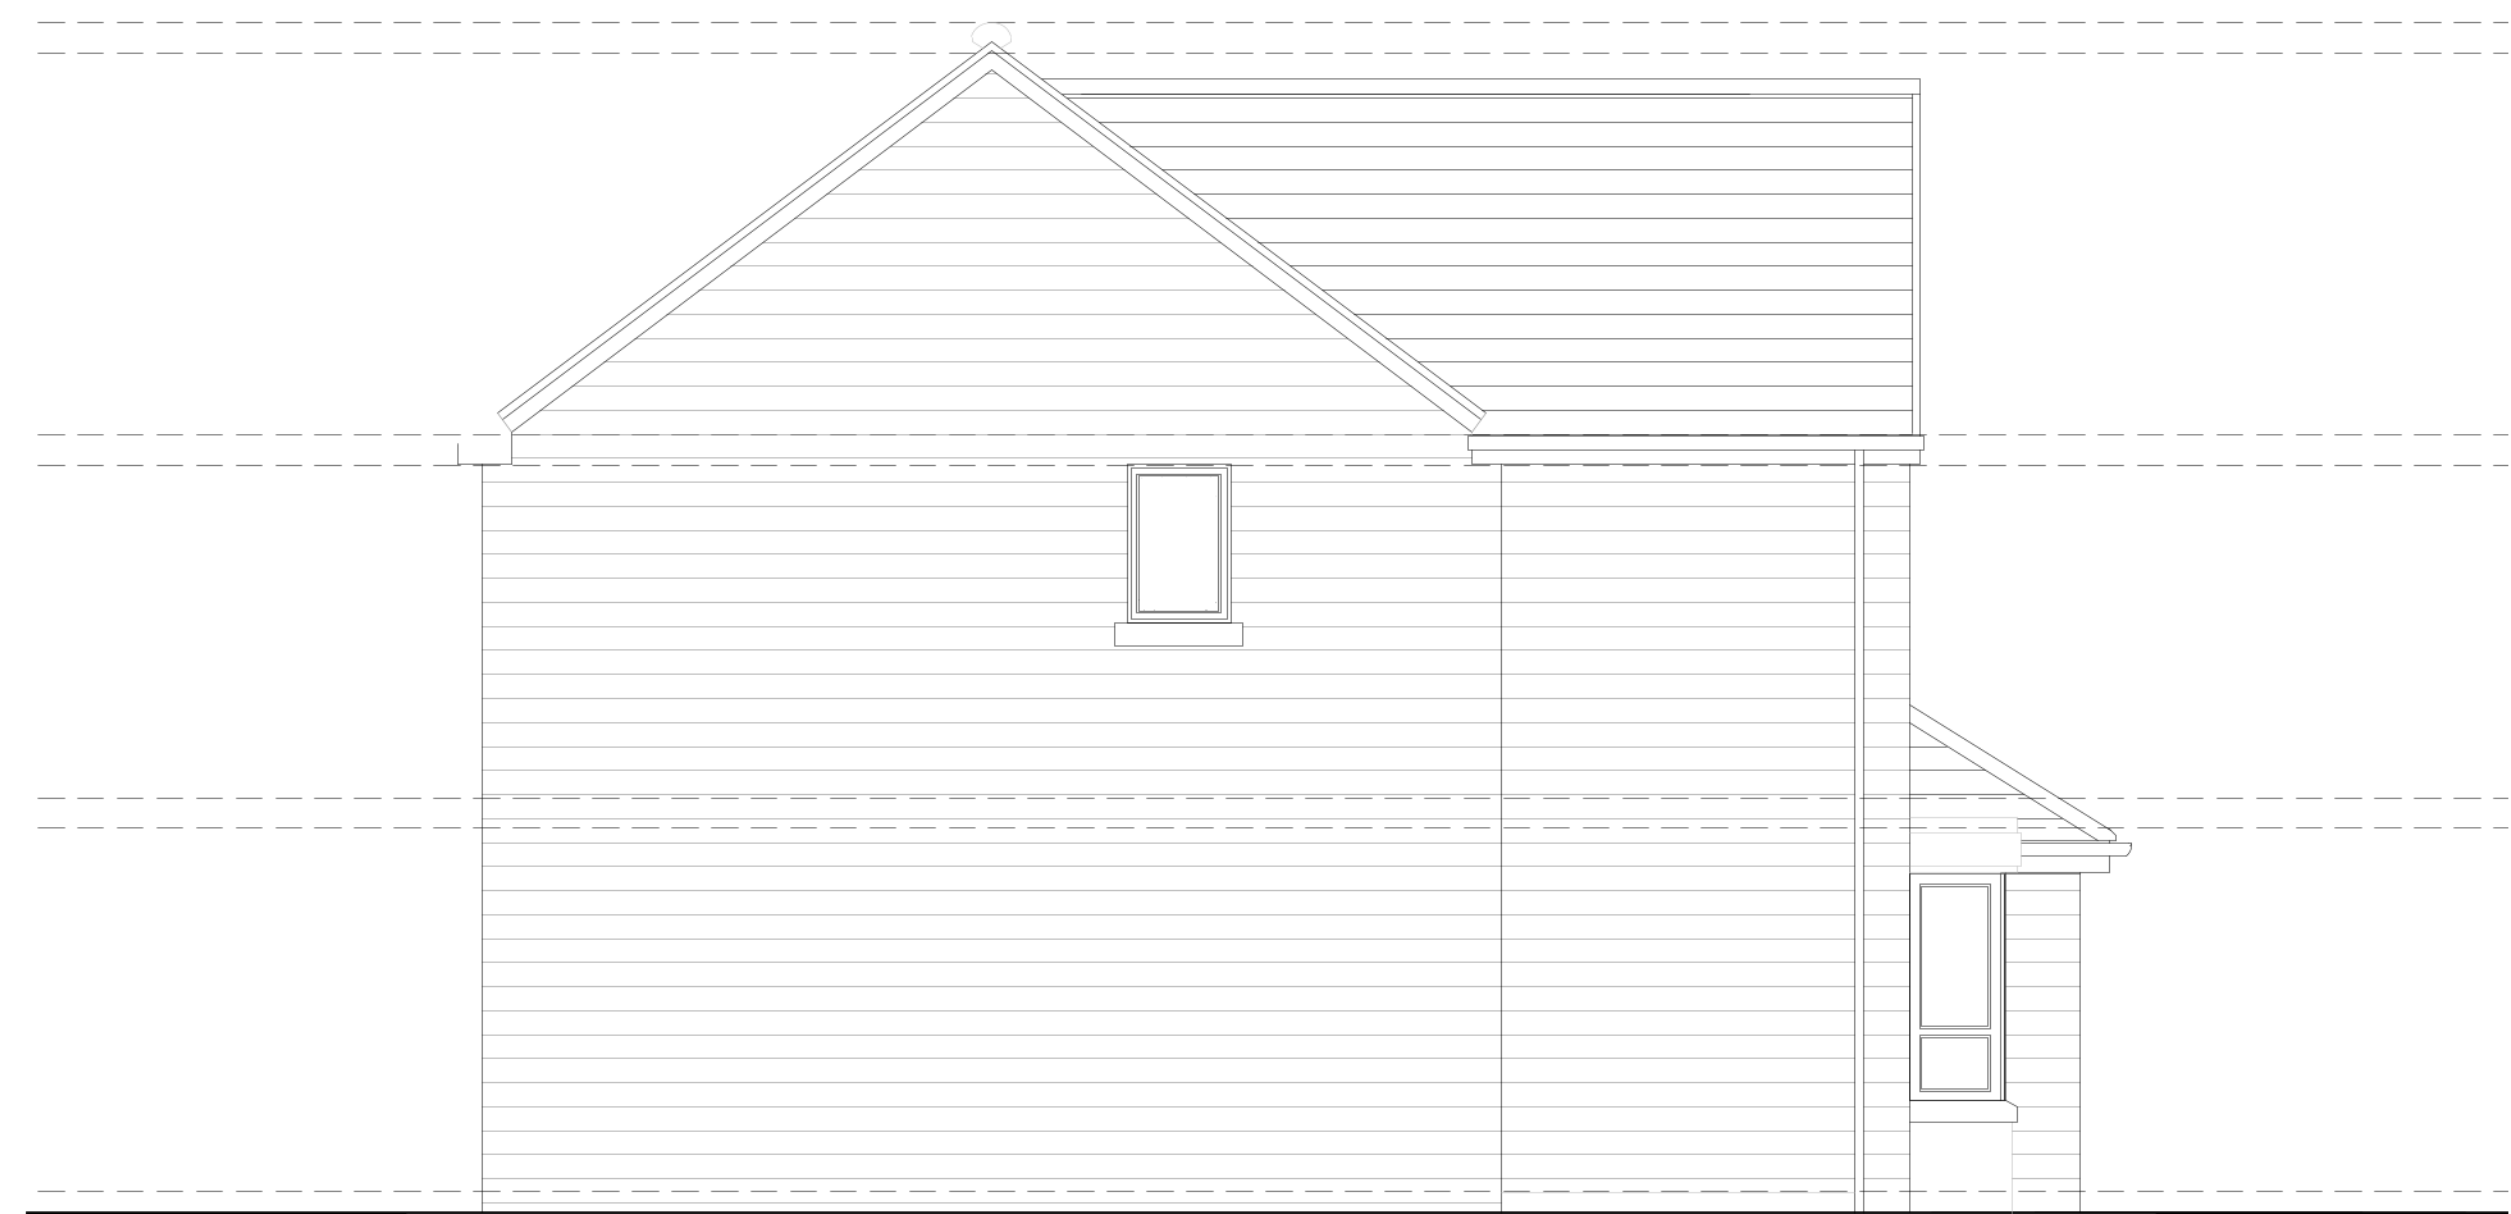

EXISTING SIDE B ELEVATION
SCALE 1:50 @ A1

PLEASE NOTE

THE ARCHITECTURAL DRAWINGS ARE PROTECTED UNDER COPYRIGHT LAW, THESE DRAWINGS MAY NOT BE REPRODUCED WITHOUT THE EXPRESS CONSENT OF THE ORIGINAL COPYRIGHT OWNER.

REVISION

REV	DATE	DESCRIPTION
A	00.00.0000	XXXXXXXXXXXXXXXXXXXXXXXXXXXXXXXXXXXX

SITE LOCATION PLAN

LOCATION PLAN

SCALE 1:500 @A1

N

PLANNING
DRAWING VERSION:

BA-V-01

DRAWING-REFERENCE-206240

KEY 1

- EXISTING BUILDING FOOTPRINT
- PROPOSED BUILDING FOOTPRINT

KEY 2

- 1 PROPOSED GREY ROOF TILE TO MATCH EXISTING
- 2 PROPOSED FASCIAS, SOFFITS & GUTTERS TO MATCH EXISTING
- 3 PROPOSED UPVC WINDOWS MATCH EXISTING
- 4 PROPOSED UPVC DOORS MATCH EXISTING
- 5 PROPOSED STONE TO MATCH EXISTING

DRAWING TITLE:

EXISTING DRAWINGS

PROJECT TITLE:

PROPOSED SECOND FLOOR EXTENSION TO FRONT ELEVATION

CLIENT DETAILS:

PLOT 147 VICTORIA HEIGHTS,
FIXBY HD2

DRAWING STATUS:

FINAL-SUBMISSION

DRAWING SCALE:

1:100@A1

BELLEVUE
ARCHITECTURE

Contact Us:
www.bellevuearchitecture.co.uk

Contact number: +44 07388827061
info@bellevuearchitecture.co.uk