


PROPOSED DRAWINGS




PROPOSED FRONT ELEVATION
SCALE 1:50 @ A1

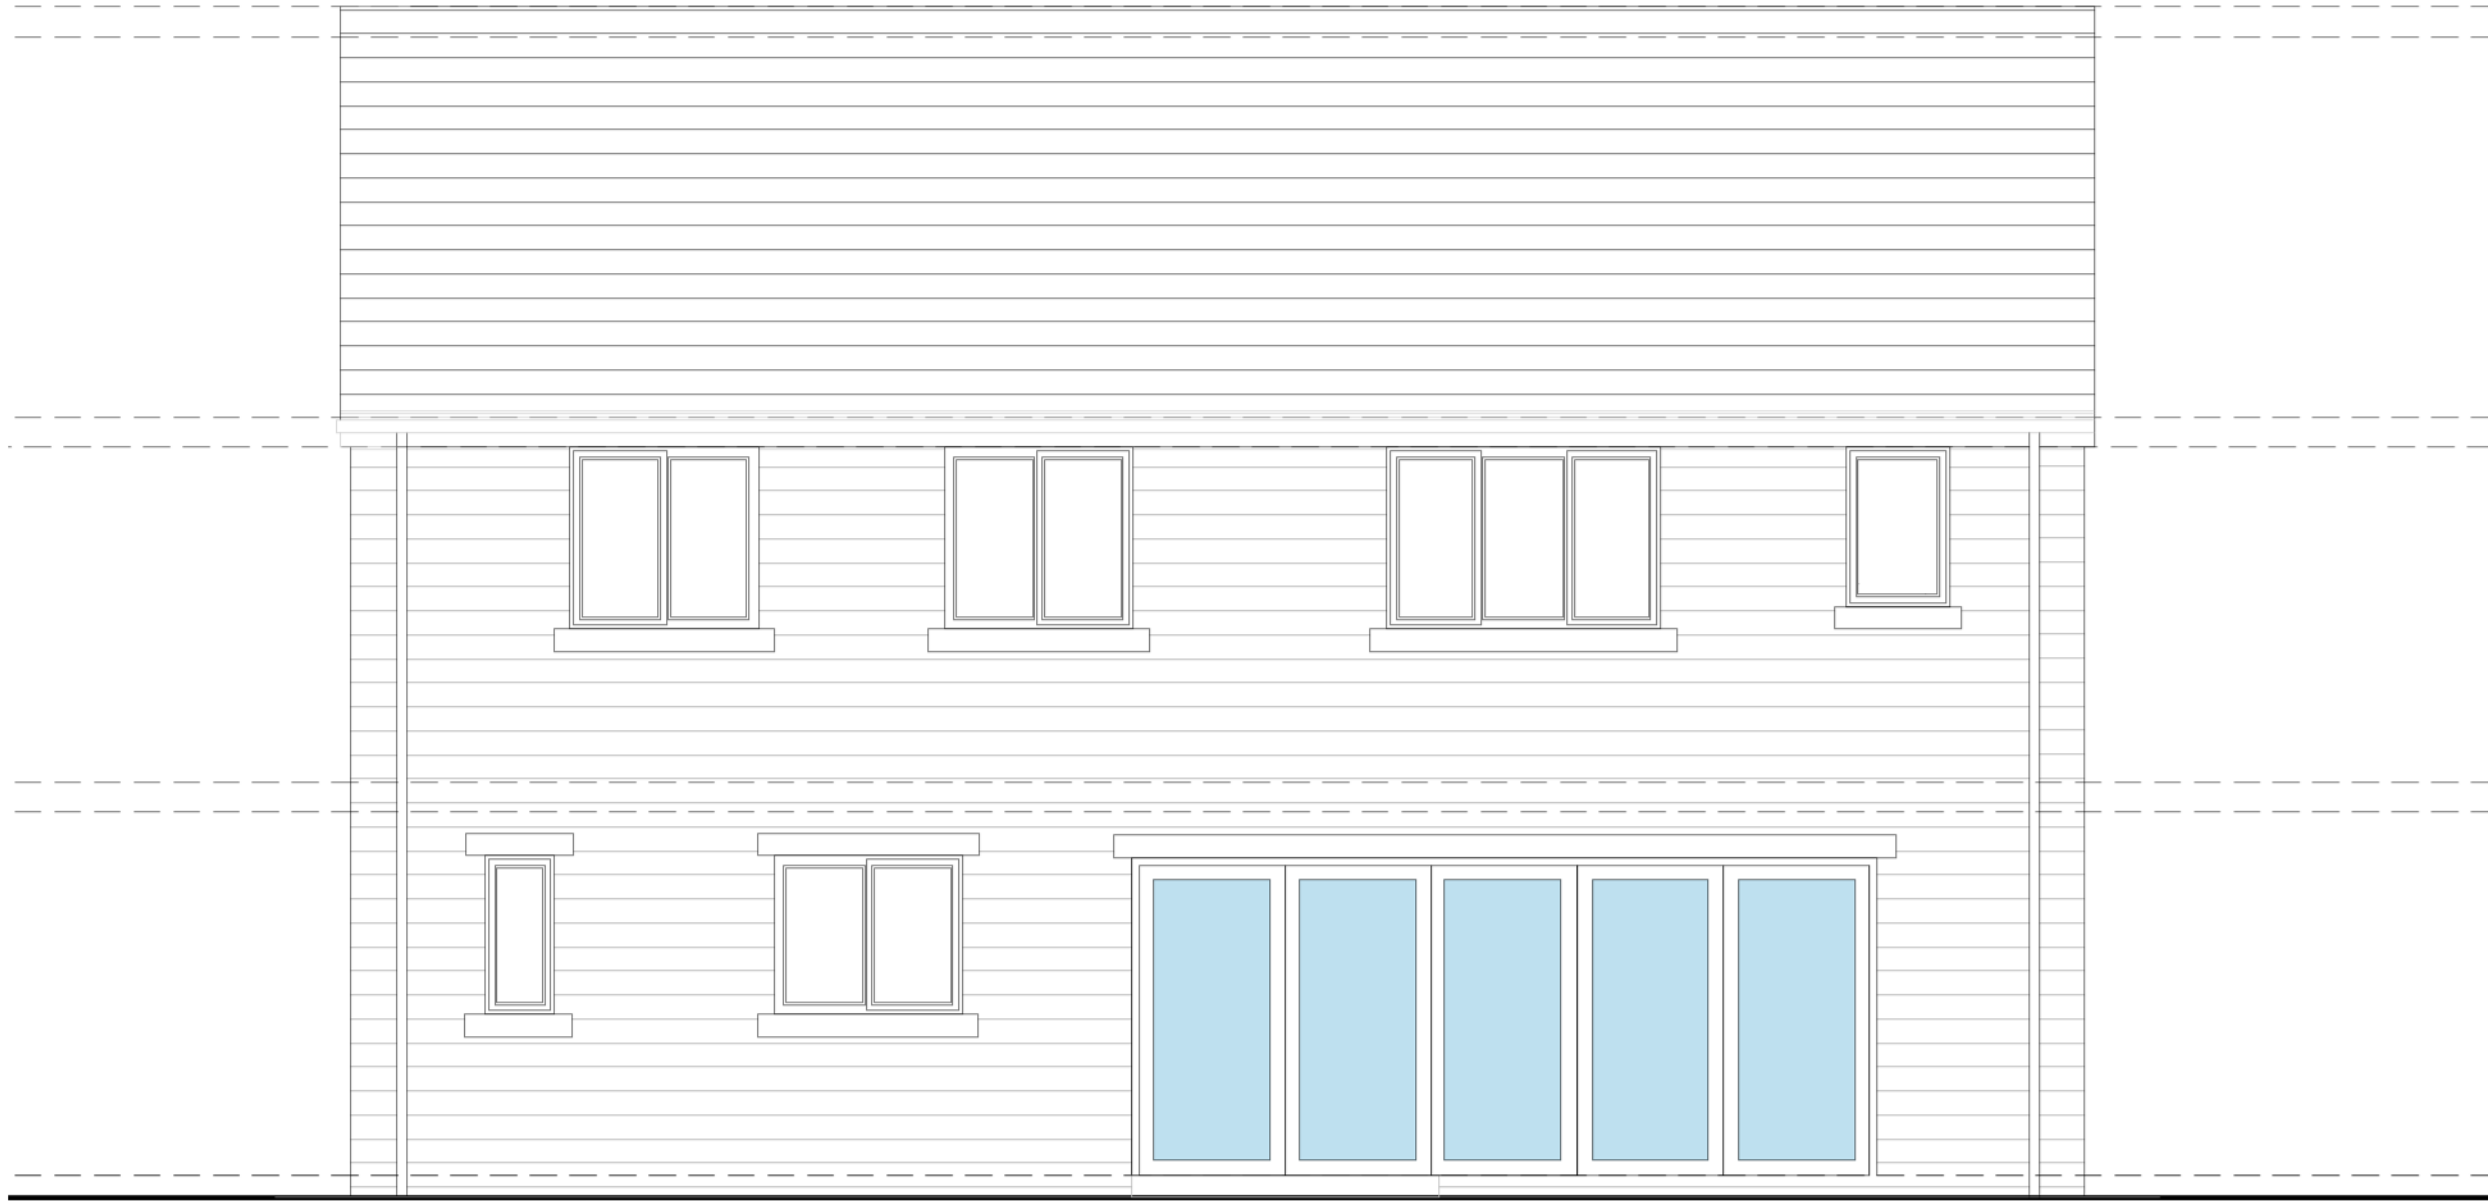

PROPOSED REAR ELEVATION
SCALE 1:50 @ A1



PROPOSED SIDE A ELEVATION
SCALE 1:50 @ A1

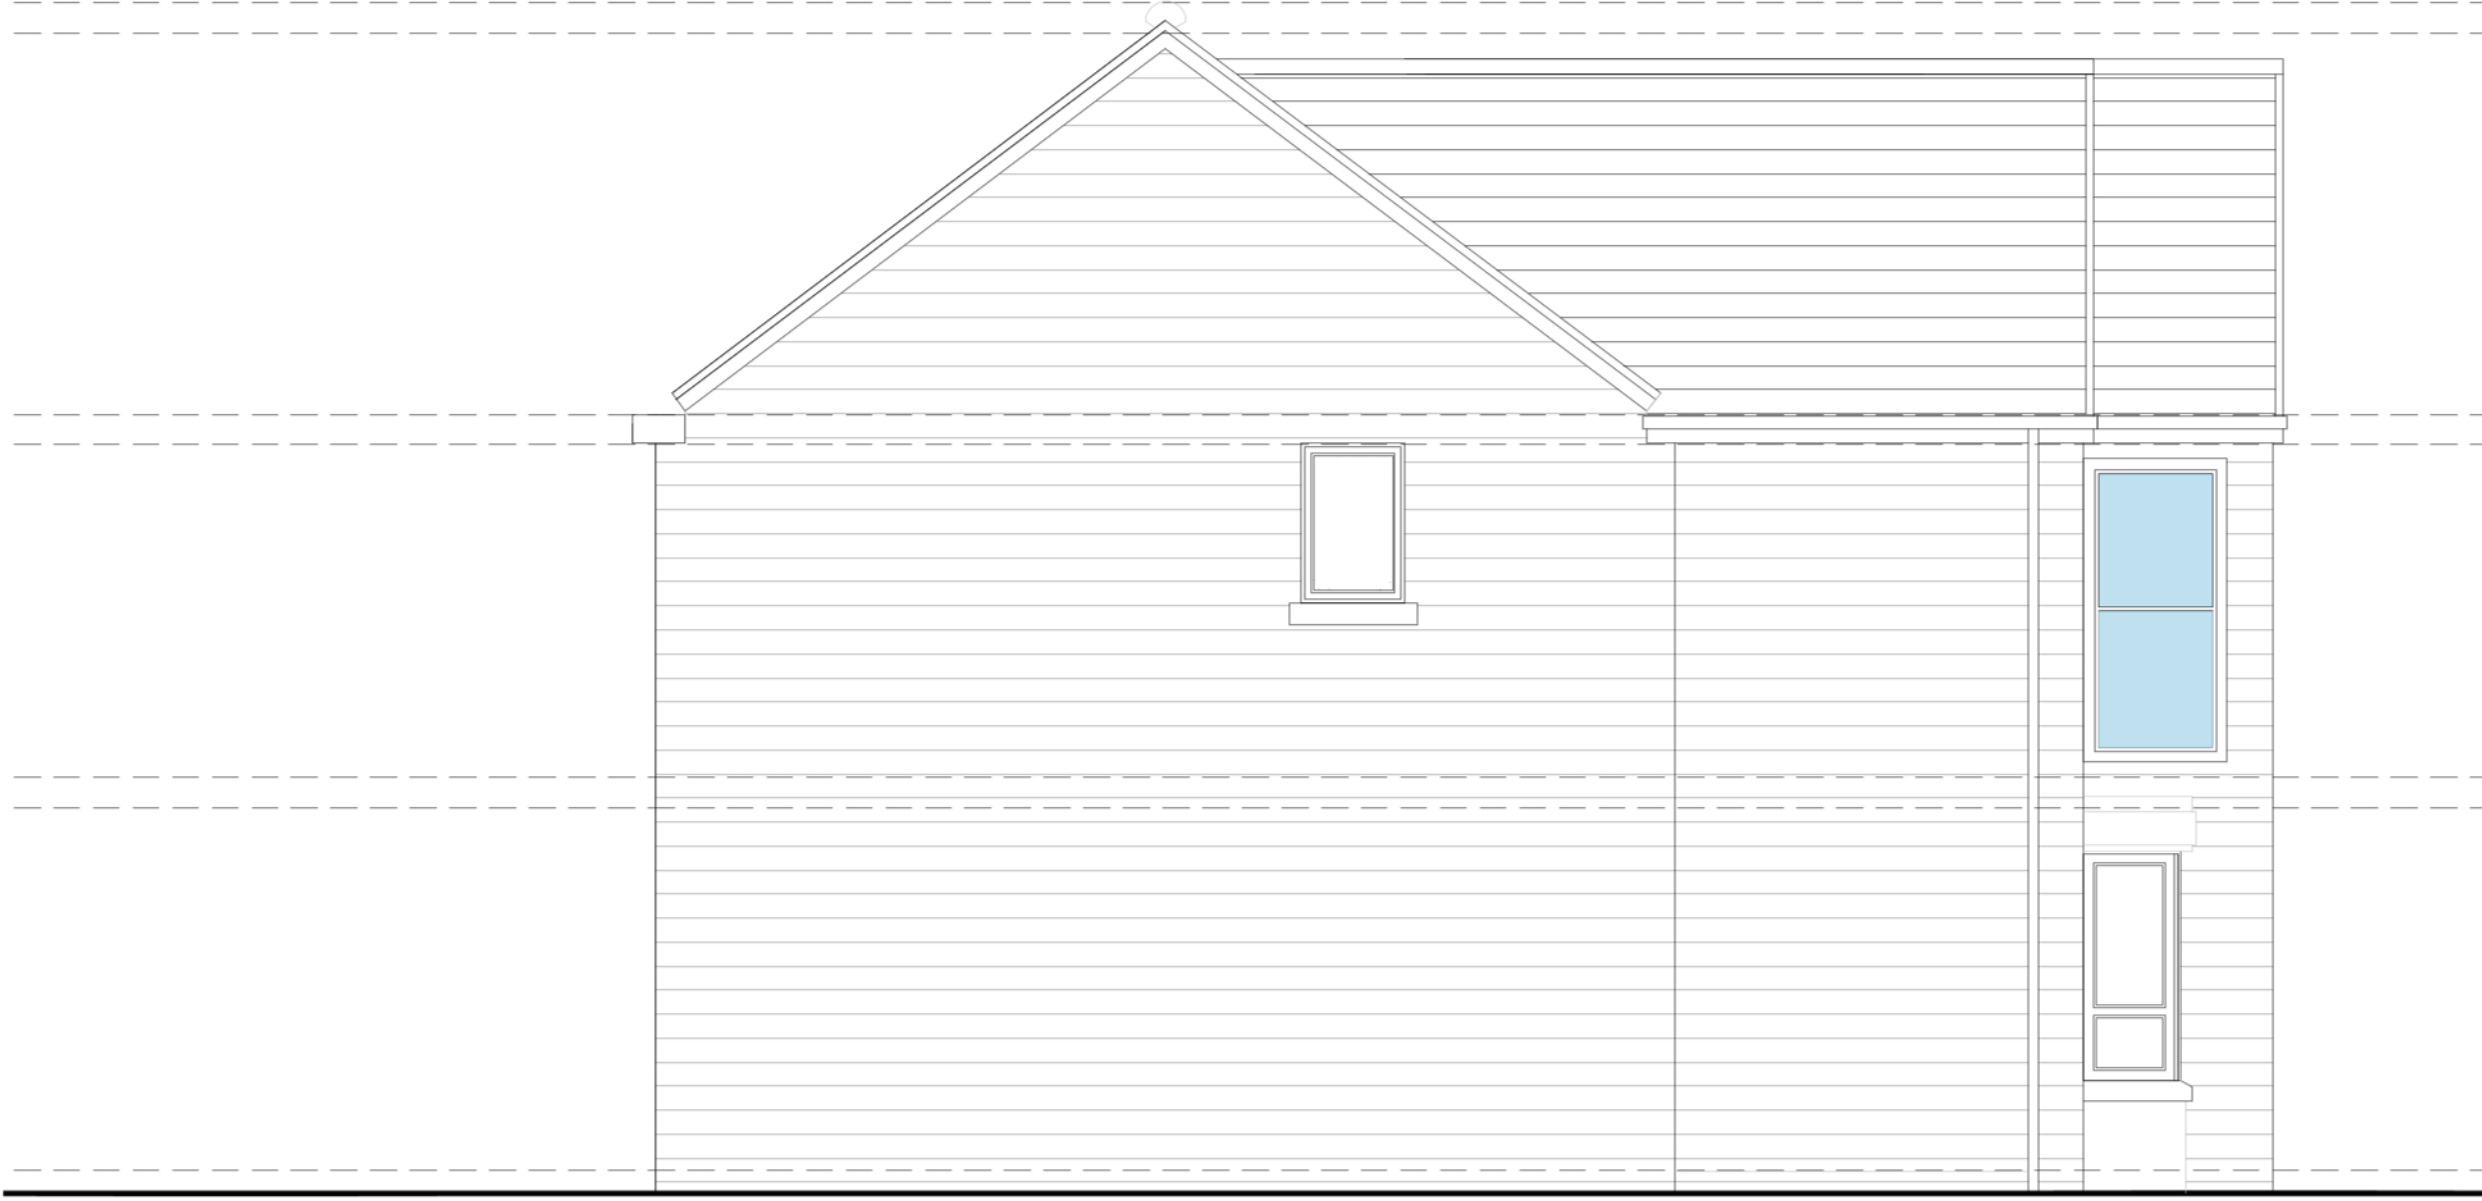

PROPOSED SIDE B ELEVATION
SCALE 1:50 @ A1

PLEASE NOTE

THE ARCHITECTURAL DRAWINGS ARE PROTECTED UNDER COPYRIGHT LAW, THESE DRAWINGS MAY NOT BE REPRODUCED WITHOUT THE EXPRESS CONSENT OF THE ORIGINAL COPYRIGHT OWNER.

REVISION

REV	DATE	DESCRIPTION
A	00.00.0000	XXXXXXXXXXXXXXXXXXXXXXXXXXXXXXXXXXXX

SITE LOCATION PLAN



N

PLANNING
DRAWING VERSION:
BA-V-01

DRAWING-REFERENCE-206240

- KEY 1
- EXISTING BUILDING FOOTPRINT
 - PROPOSED BUILDING FOOTPRINT
- KEY 2
- PROPOSED GREY ROOF TILE TO MATCH EXISTING
 - PROPOSED FASCIAS, SOFFITS & GUTTERS TO MATCH EXISTING
 - PROPOSED ALUMINUM GLASS FACADE
 - PROPOSED UPVC DOORS MATCH EXISTING
 - PROPOSED STONE TO MATCH EXISTING

DRAWING TITLE:
PROPOSED DRAWINGS

PROJECT TITLE:
PROPOSED SECOND FLOOR EXTENSION TO
FRONT ELEVATION

CLIENT DETAILS:
PLOT 147 VICTORIA HEIGHTS,
FIXBY HD2

DRAWING STATUS: FINAL-SUBMISSION

DRAWING SCALE: 1:100@A1