



PROPOSED DRAWINGS

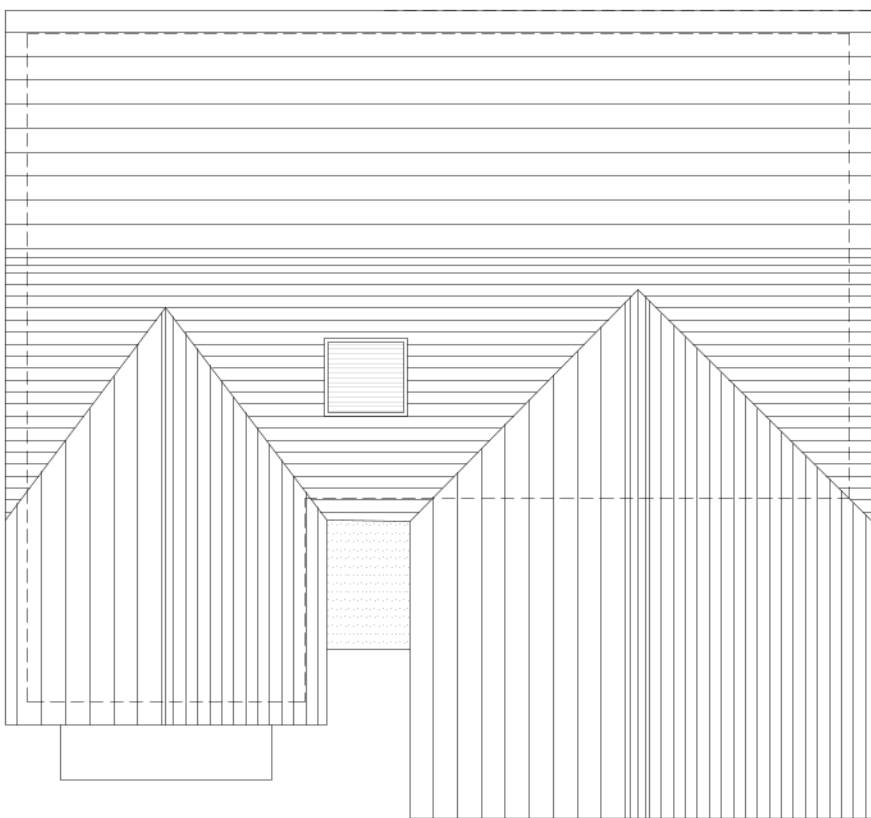

PROPOSED ROOF PLAN
SCALE 1:100 @ A1

PLEASE NOTE		
THE ARCHITECTURAL DRAWINGS ARE PROTECTED UNDER COPYRIGHT LAW, THESE DRAWINGS MAY NOT BE REPRODUCED WITHOUT THE EXPRESS CONSENT OF THE ORIGINAL COPYRIGHT OWNER.		
REVISION		
REV	DATE	DESCRIPTION
A	00.00.0000	XXXXXXXXXXXXXXXXXXXXXXXXXXXXXXXXXXXX

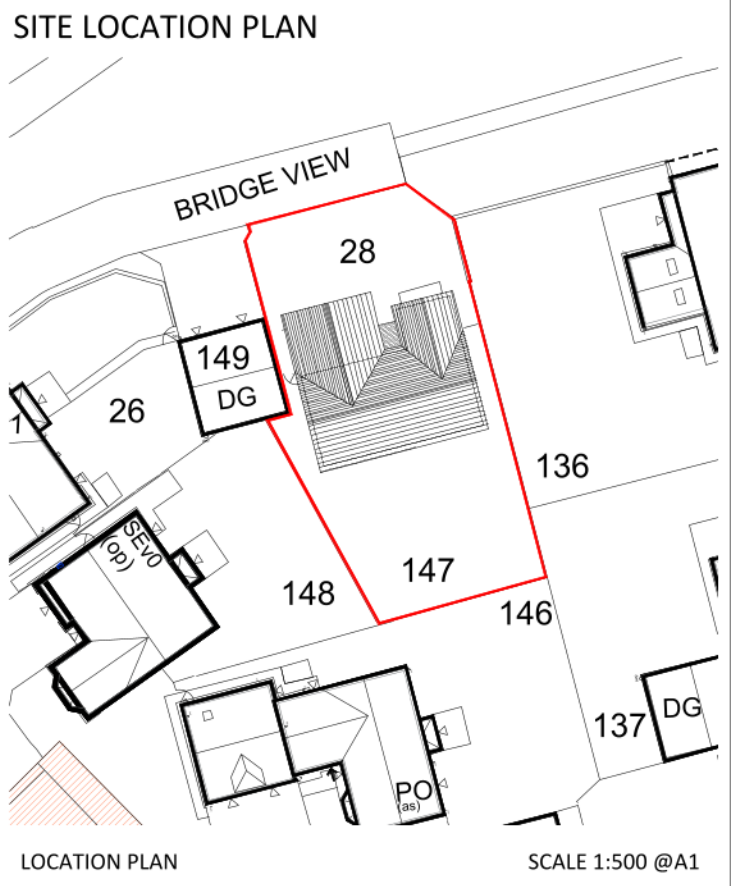

N

PLANNING
DRAWING VERSION:
BA-V-01

DRAWING-REFERENCE-206240

- KEY 1
- EXISTING BUILDING FOOTPRINT
 - PROPOSED BUILDING FOOTPRINT
- KEY 2
- PROPOSED GREY ROOF TILE TO MATCH EXISTING
 - PROPOSED FASCIAS, SOFFITS & GUTTERS TO MATCH EXISTING
 - PROPOSED ALUMINUM GLASS FACADE
 - PROPOSED UPVC DOORS MATCH EXISTING
 - PROPOSED STONE TO MATCH EXISTING

DRAWING TITLE:
PROPOSED DRAWINGS

PROJECT TITLE:
PROPOSED SECOND FLOOR EXTENSION TO
FRONT ELEVATION

CLIENT DETAILS:
28 BRIDGE VIEW, FIXBY, HUDDERSFIELD,
HD2 2GS

DRAWING STATUS: FINAL-SUBMISSION

DRAWING SCALE: 1:100@A1

BELLEVUE
ARCHITECTURE

Contact Us:
www.bellevuearchitecture.co.uk

Contact number: +44 07388827061
info@bellevuearchitecture.co.uk



PROPOSED GROUND FLOOR PLAN
SCALE 1:50 @ A1



PROPOSED FIRST FLOOR PLAN
SCALE 1:50 @ A1