



Notes:

1. THE COPYRIGHT OF THIS DRAWING IS VESTED IN Homes by honey
2. WORK TO FIGURED DIMENSIONS ONLY.
3. THIS DRAWING IS TO BE READ IN CONJUNCTION WITH ALL RELEVANT ARCHITECTS, SERVICE ENGINEER'S AND Homes by honey DRAWINGS AND SPECIFICATIONS.

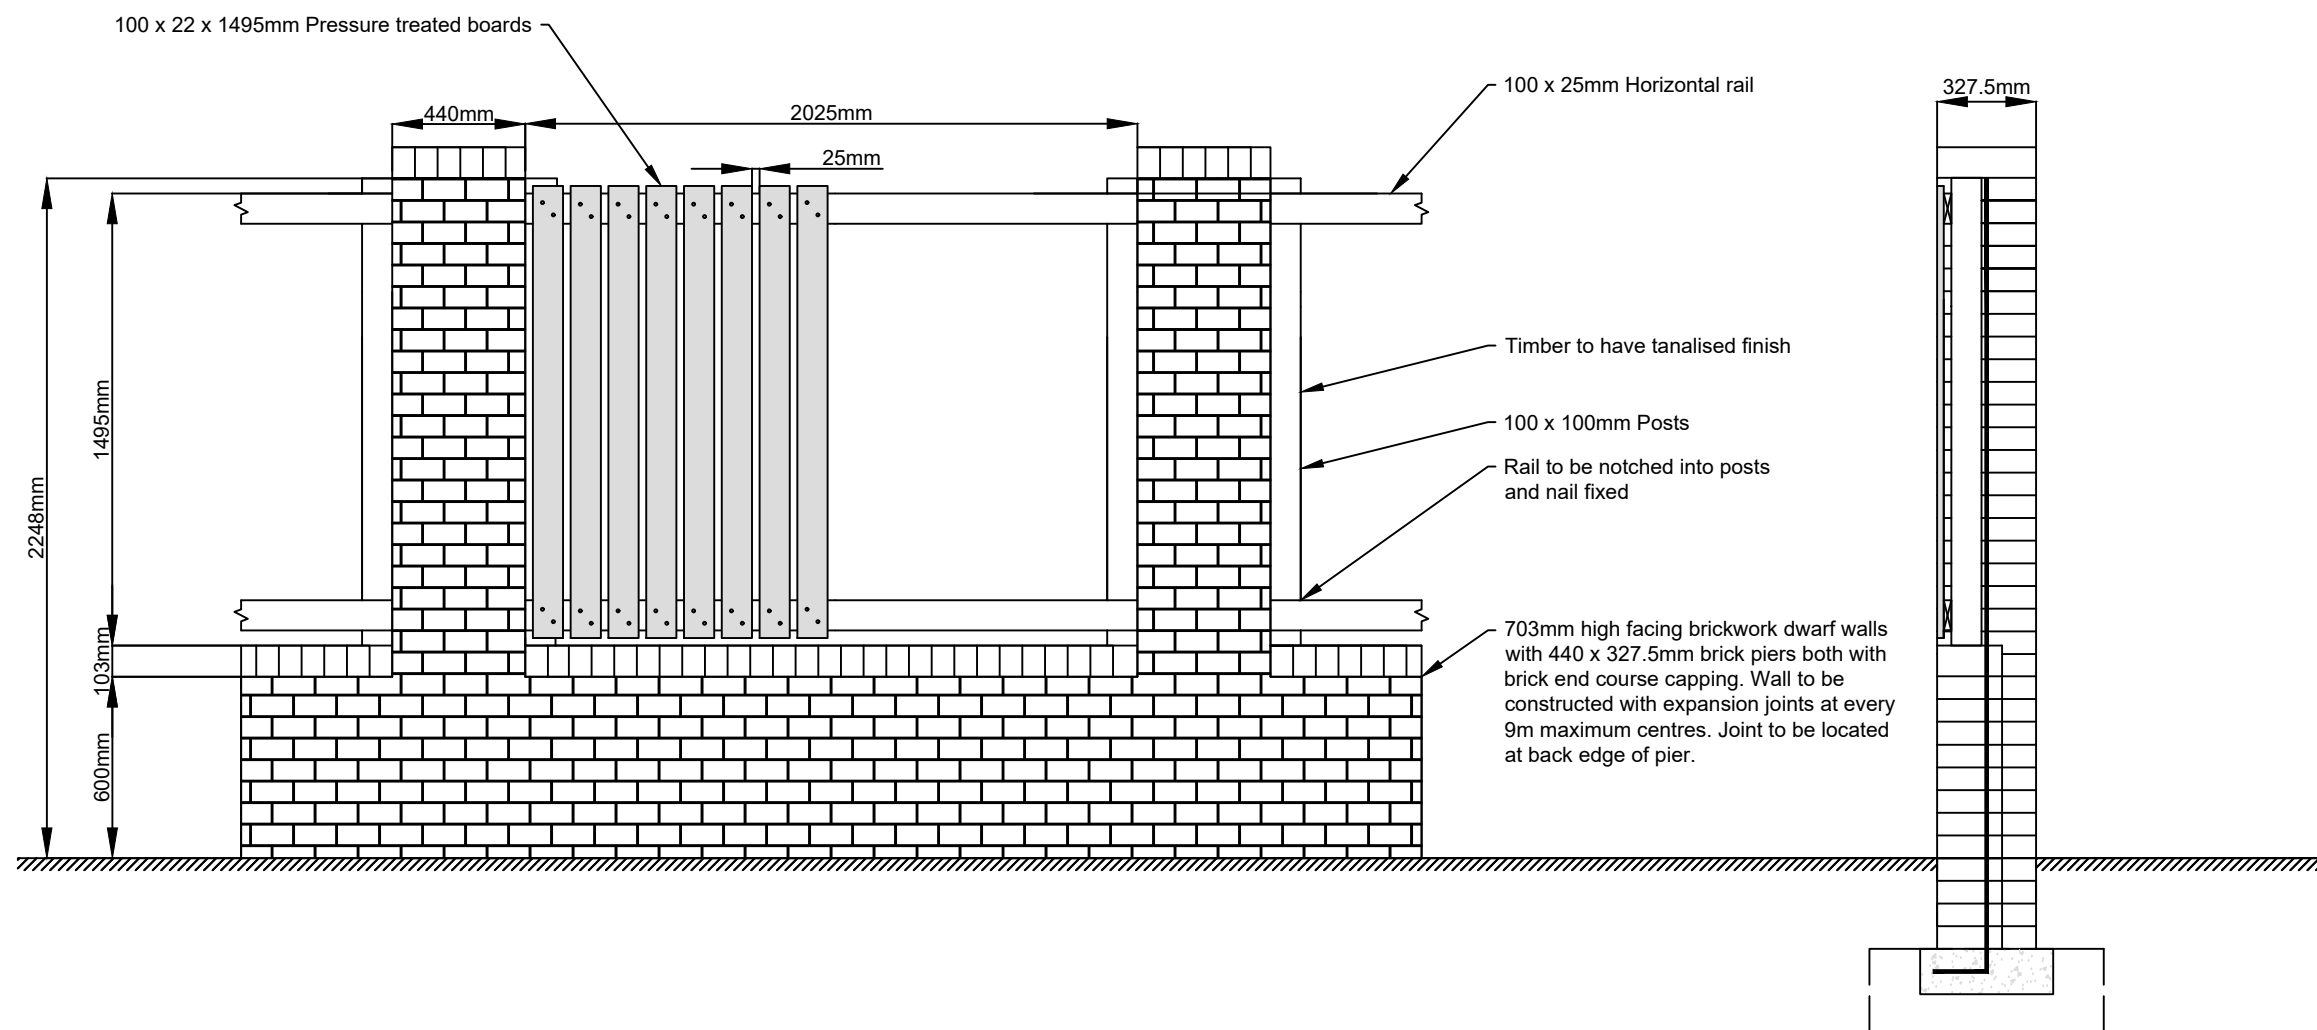

2.2m Pier and Panel Wall Elevation

2.2m Pier and Panel Wall Section

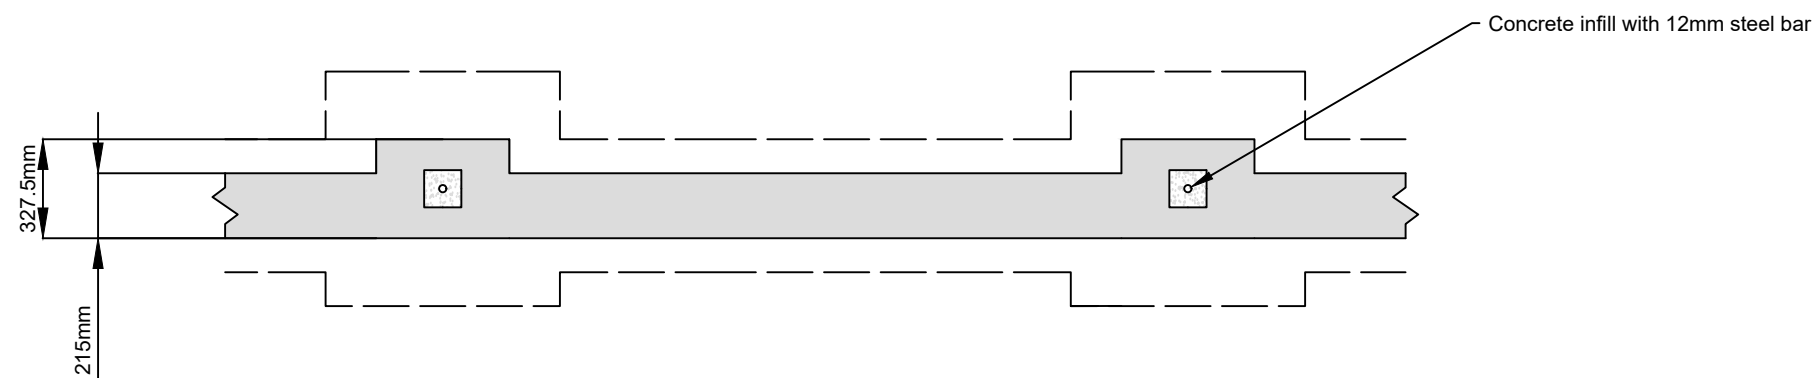

2.2m Pier and Panel Wall Plan

REV:	DESCRIPTION:	BY:	DATE:
STATUS: CONSTRUCTION ISSUE			

homes by honey
 Third Floor, 197 Wards Exchange
 Eccisall Road, Sheffield
 S11 8HW
 www.homesbyhoney.co.uk



SITE: Standard Detail

TITLE: 2.2m Pier and Panel Wall

SCALE AT A3: 1:25	DATE: 2/12/25	DRAWN: RG	CHECKED:
PROJECT NO: -	DRAWING NO: LEE - 906	REVISION:	-