




GROUND FLOOR PLAN - 1:50 PROPOSED

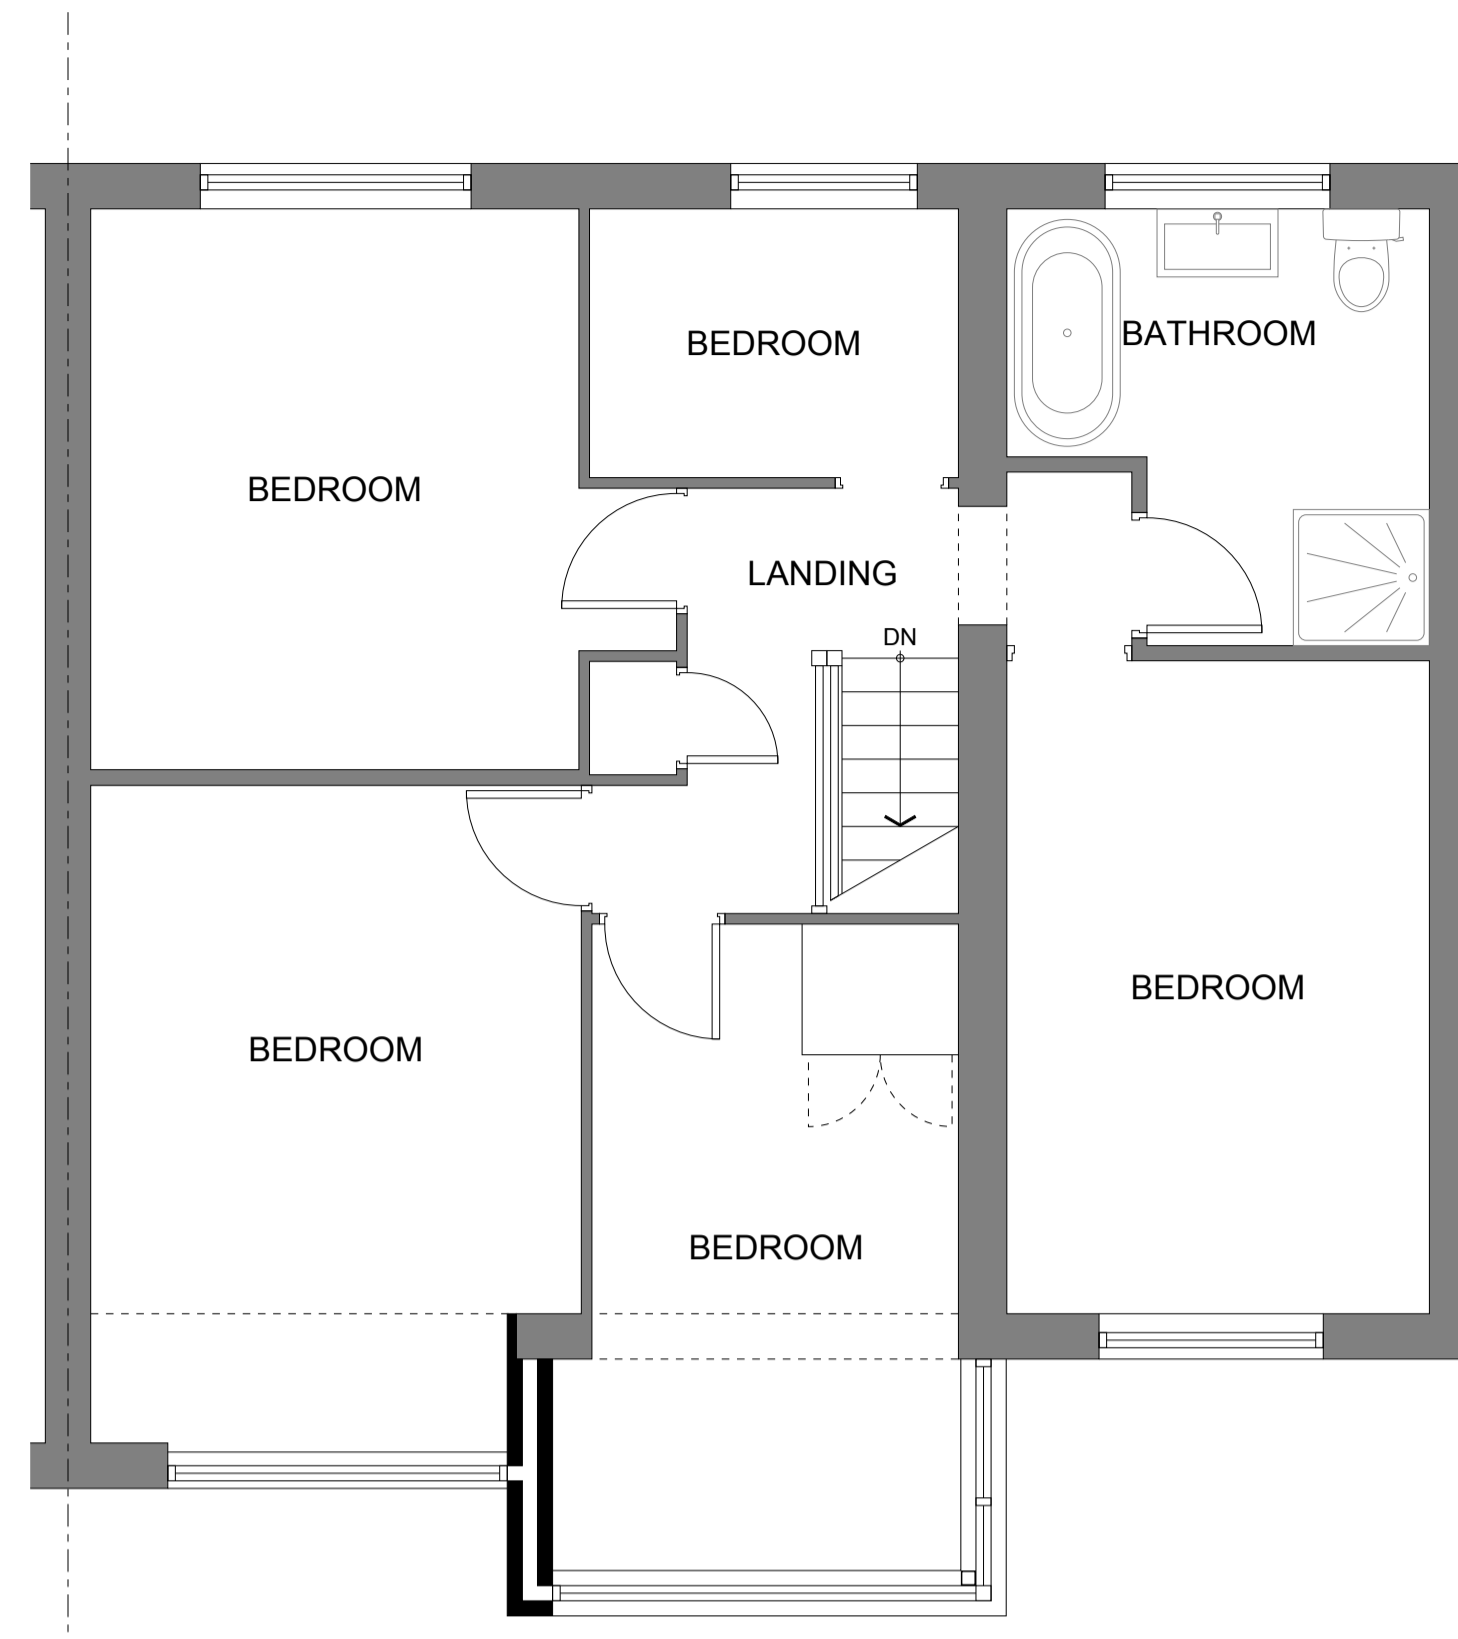


FIRST FLOOR PLAN - 1:50 PROPOSED

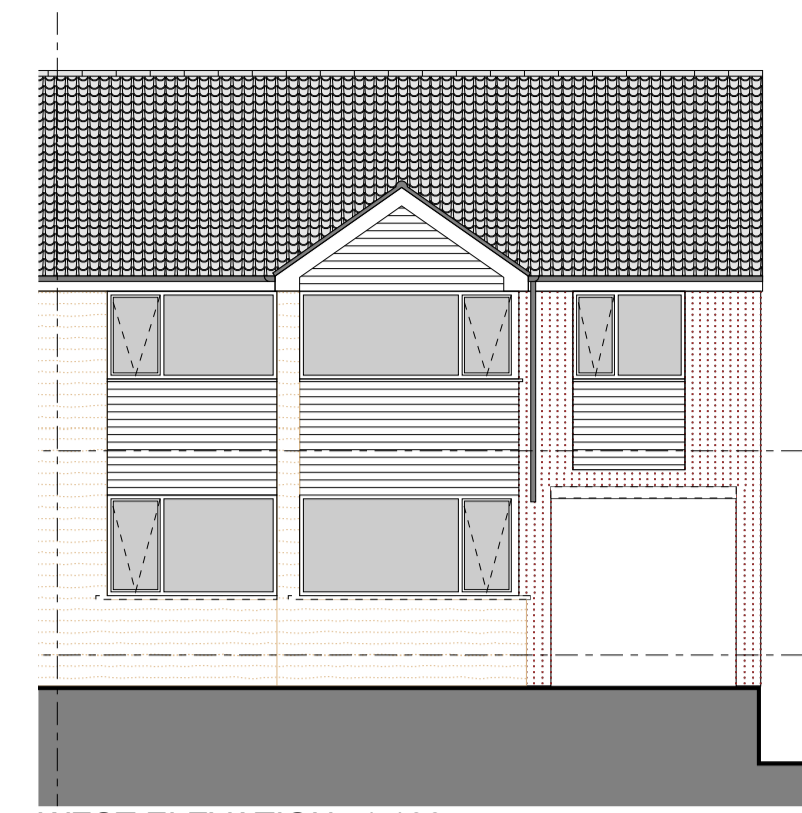


WEST ELEVATION - 1:100 NEW ROAD PROPOSED

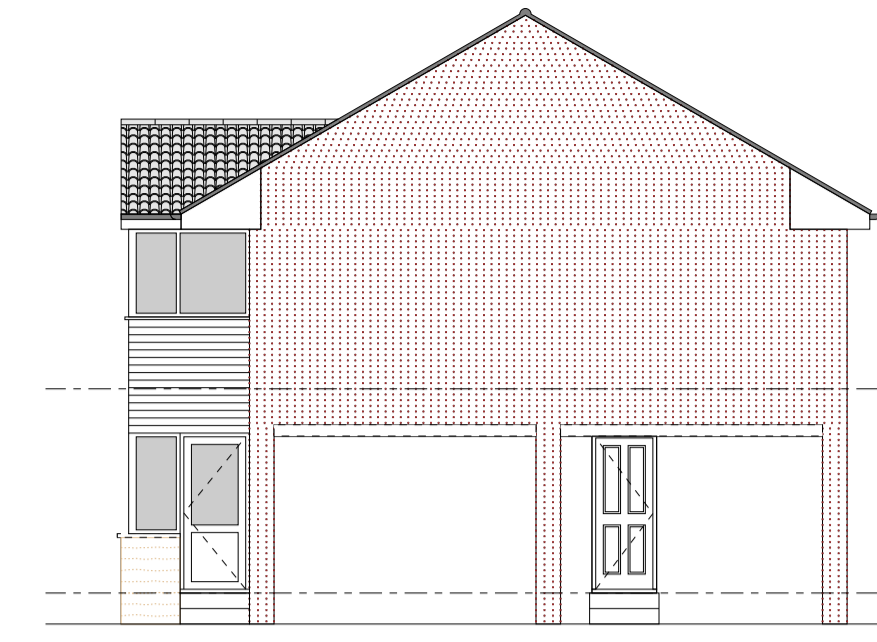


SOUTH ELEVATION - 1:100 PROPOSED

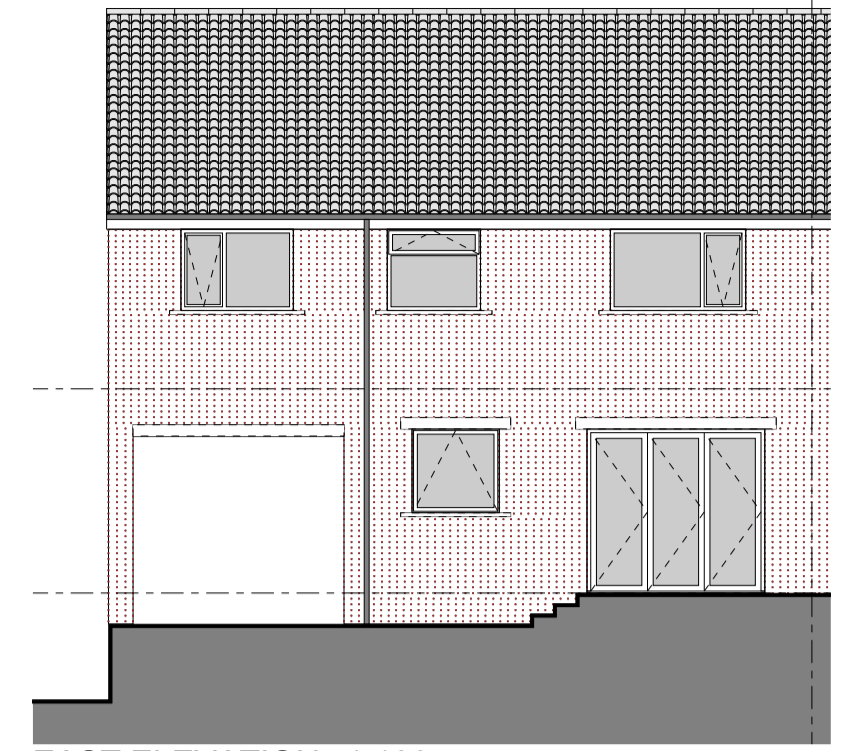


EAST ELEVATION - 1:100 PROPOSED

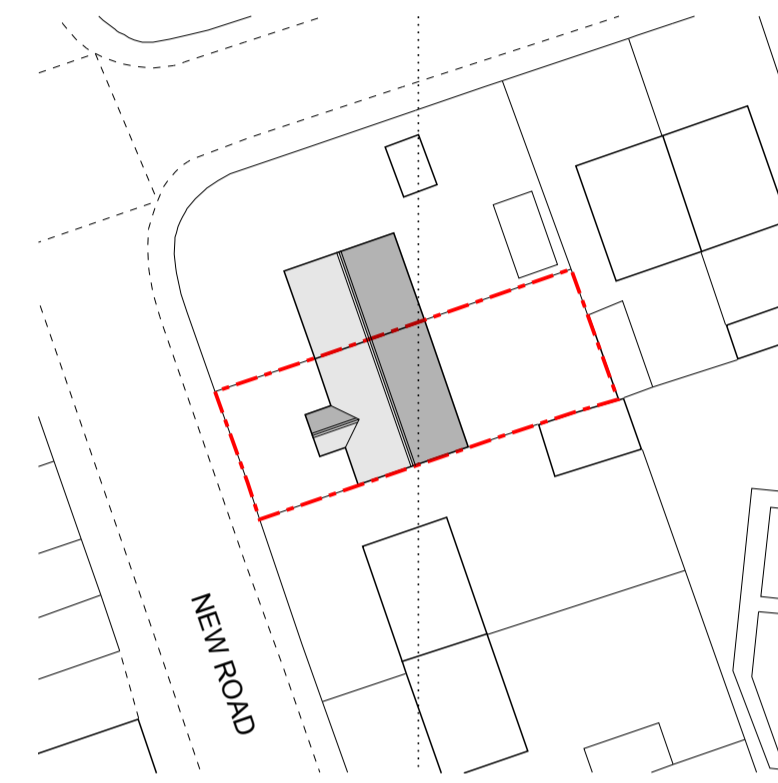


BLOCK PLAN - 1:500 PROPOSED

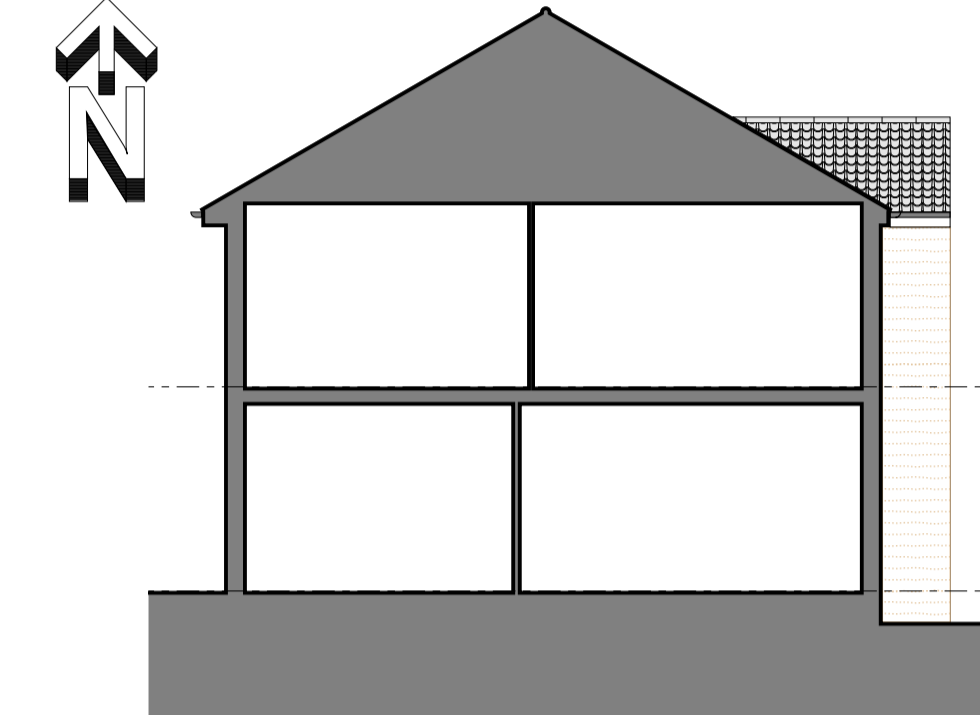


NORTH ELEVATION - 1:100 PROPOSED

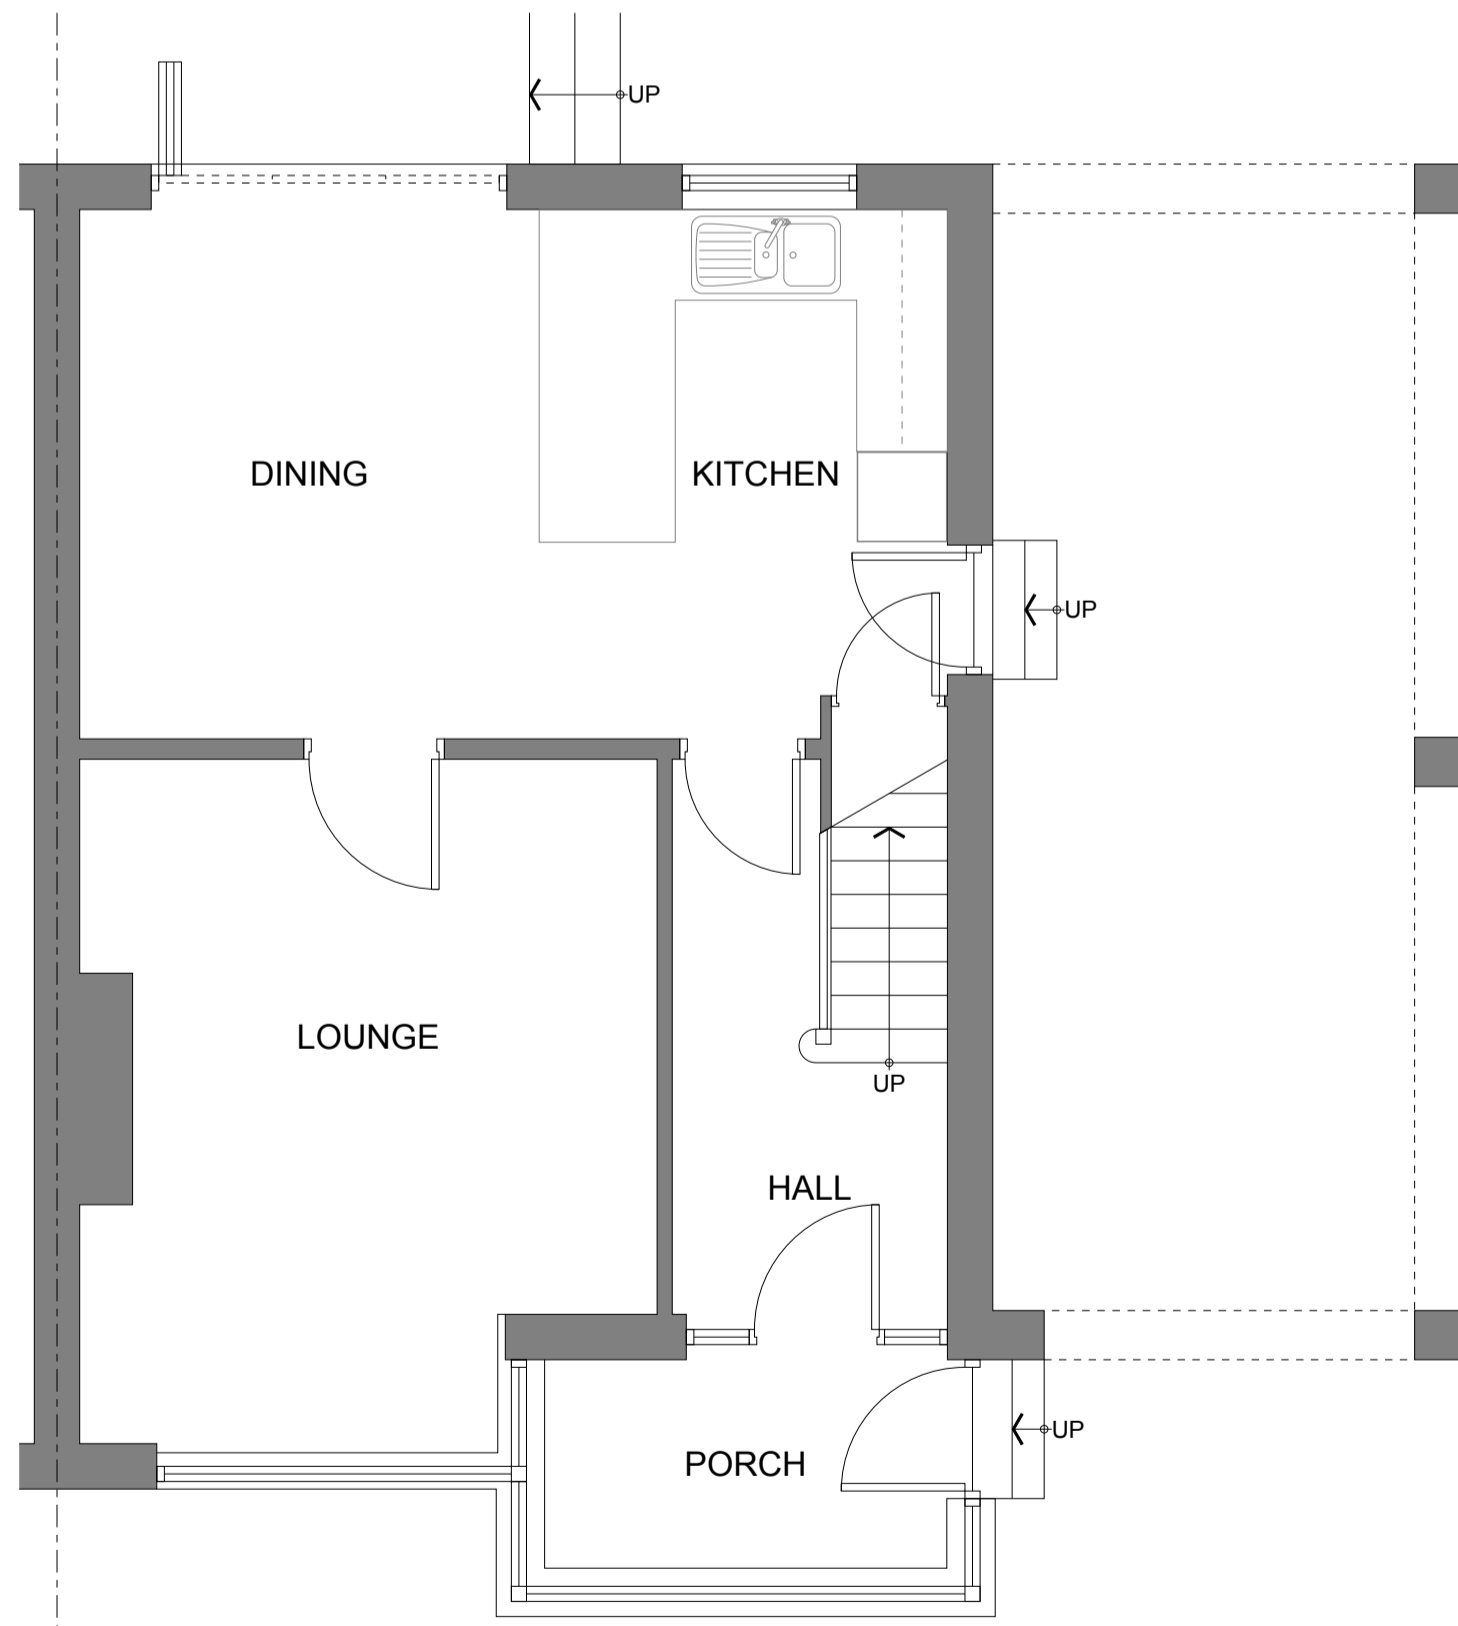

GROUND FLOOR PLAN - 1:50 EXISTING

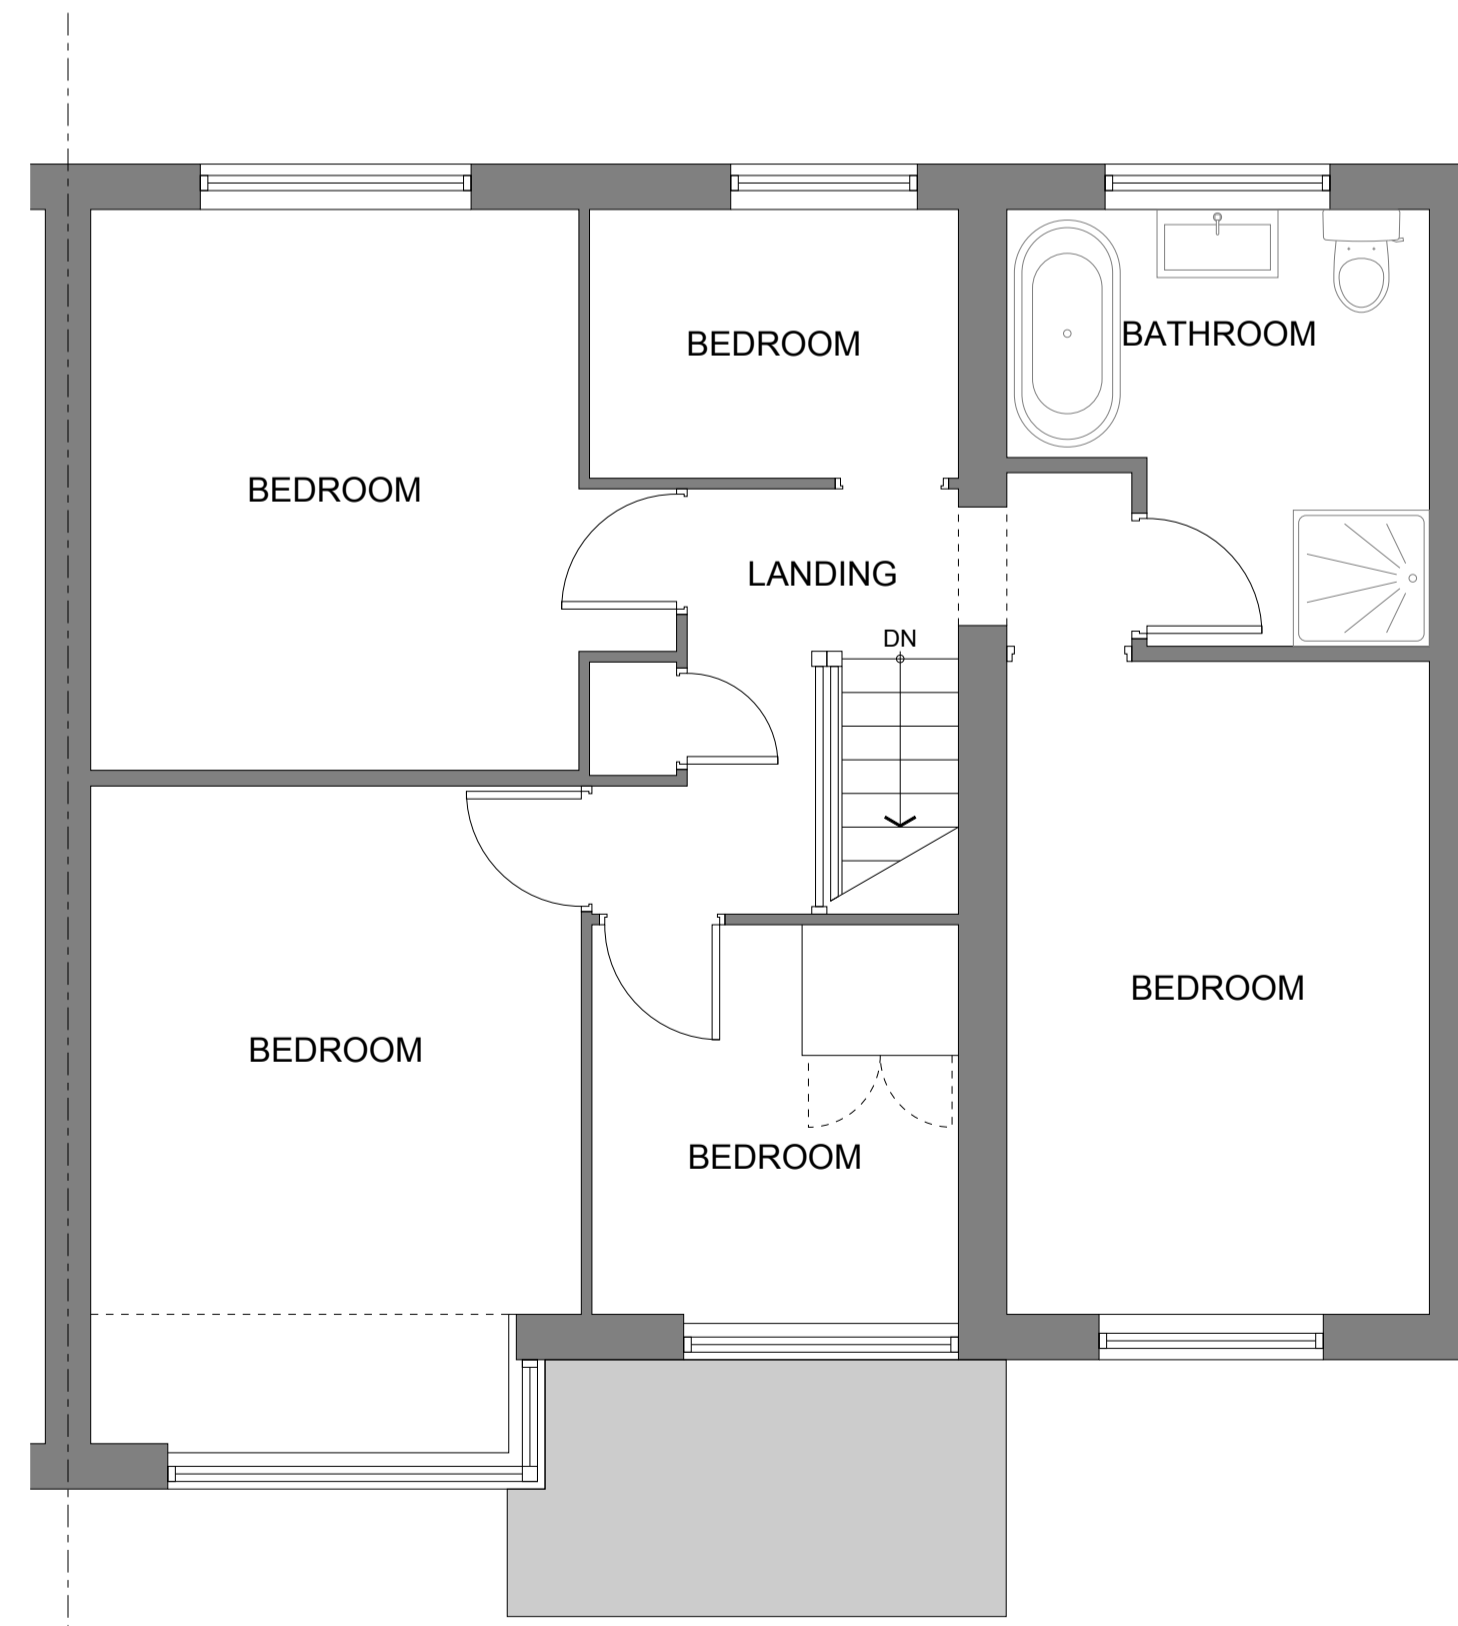


FIRST FLOOR PLAN - 1:50 EXISTING

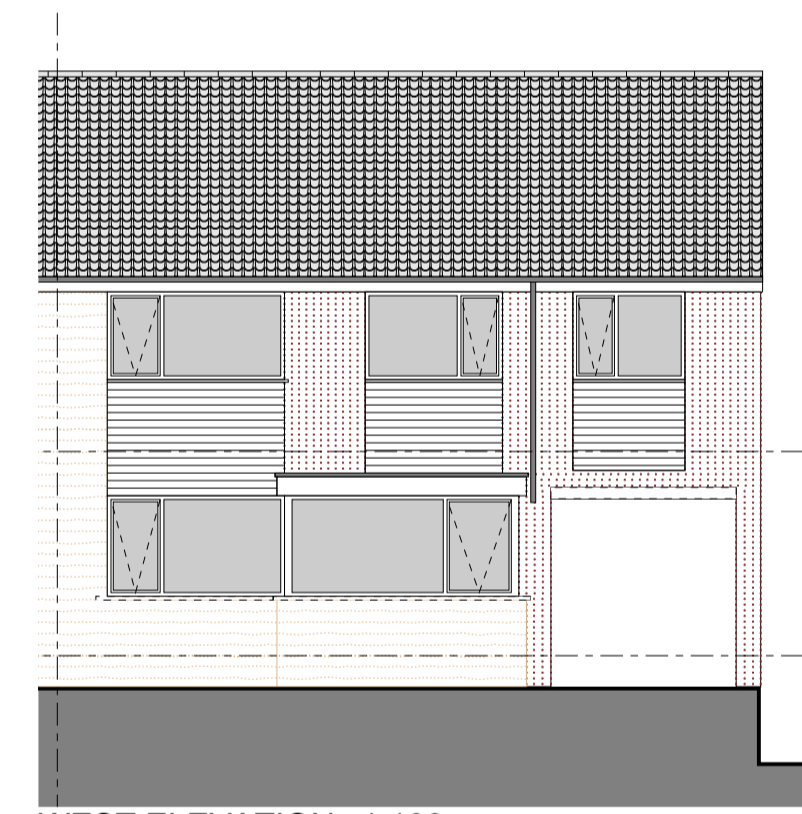


WEST ELEVATION - 1:100 NEW ROAD EXISTING




SOUTH ELEVATION - 1:100 EXISTING

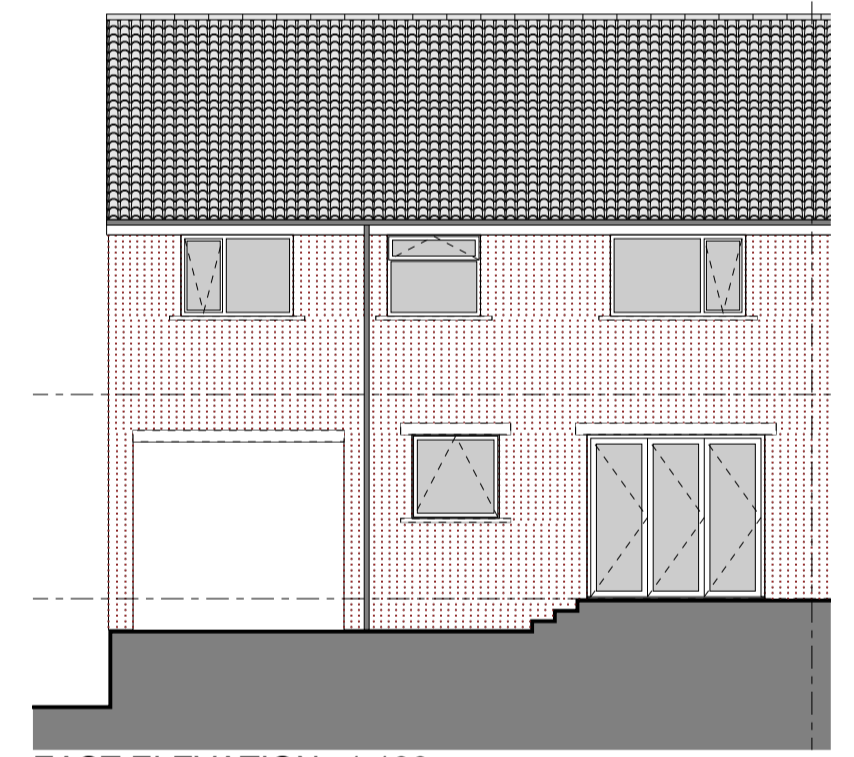




EAST ELEVATION - 1:100 EXISTING

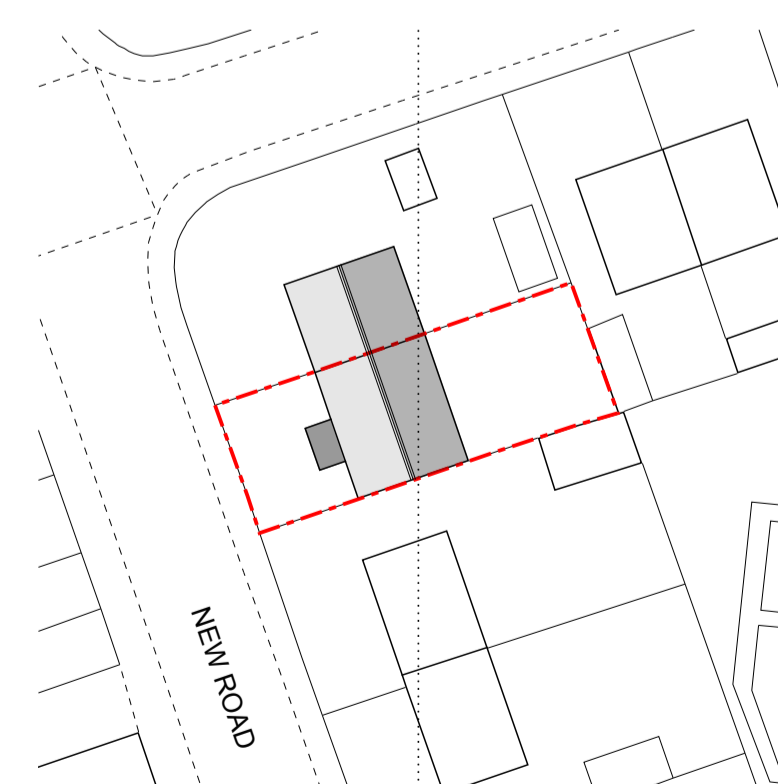

BLOCK PLAN - 1:500 EXISTING

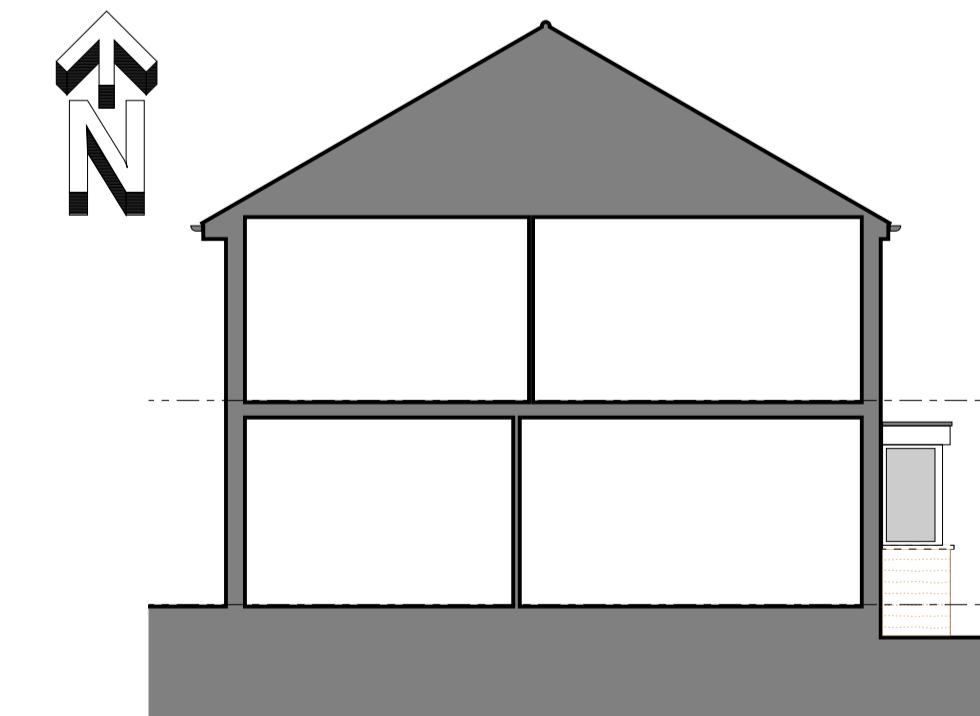

NORTH ELEVATION - 1:100 EXISTING

   

CLIENT
MR JAMES STANSFIELD

PROJECT
60 NEW ROAD, KIRKHEATON, HD5 0HR

DRAWING TITLE
GENERAL ARRANGEMENT DRAWING

JOB NO	DRG NO	REV	SCALE @ A1	DATE
WHPG	02	B	AS	20 04 26
26-0111				

This drawing is the property and copyright of WHP Group Ltd, Stockmoor, Huddersfield, Tel: 01762 63755. Email: tom.edwards@waltonhorfield.co.uk and must not be amended or reproduced without written consent. Use only figured dimensions, do not scale and report any anomalies.