



GROUND FLOOR PLAN
Scale 1:100

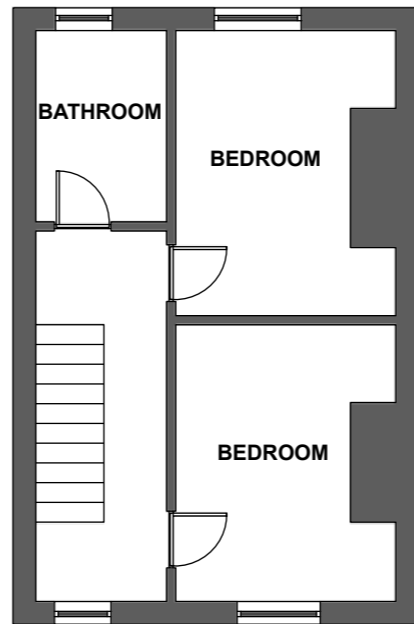

FIRST FLOOR PLAN
Scale 1:100

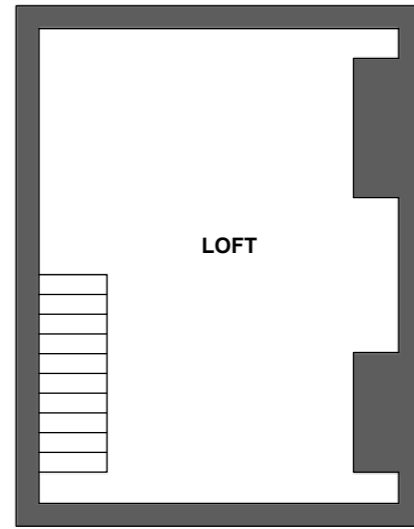

LOFT FLOOR PLAN
Scale 1:100

LT DESIGN SERVICES

NOTES

Copyright Notice:
This drawing is the intellectual property of the designer and may not be reproduced, stored or used without prior written consent, in accordance with international copyright laws.

Scaling Prohibition:
Do not scale this drawing. Use figured dimensions only

Dimensions & Verification:
All dimensions are in millimetres unless noted otherwise. The contractor shall verify all site dimensions and report any discrepancies to the designer prior to construction

Codes & standards:
All work shall comply with applicable local building codes, regulations, and internationally recognised construction standards.

REVISIONS

DRAWN BY

LT

ISSUE DATE

10.03.2026

SCALE @ A3

1:100

CLIENT

Stuart Lockwood

PROJECT ADDRESS

125 Commercial Road
Skelmanthorpe
Huddersfield
HD8 9DX

DRAWING TITLE

Planning documents

SLPD03/26-01(0)