


IF IN ANY DOUBT PLEASE ASK THE ARCHITECT FOR CLARIFICATION.
 DO NOT SCALE FROM DRAWING. ALL DIMENSIONS TO BE CHECKED ON SITE.
 THE COPYRIGHT FOR THESE DRAWINGS REMAINS THE PROPERTY OF THE ARCHITECT. THEY MUST NOT BE REPRODUCED IN ANY WAY WITHOUT THE ARCHITECT'S PRIOR WRITTEN CONSENT.




1:50 SOUTH EAST ELEVATION




1:50 SOUTH WEST ELEVATION

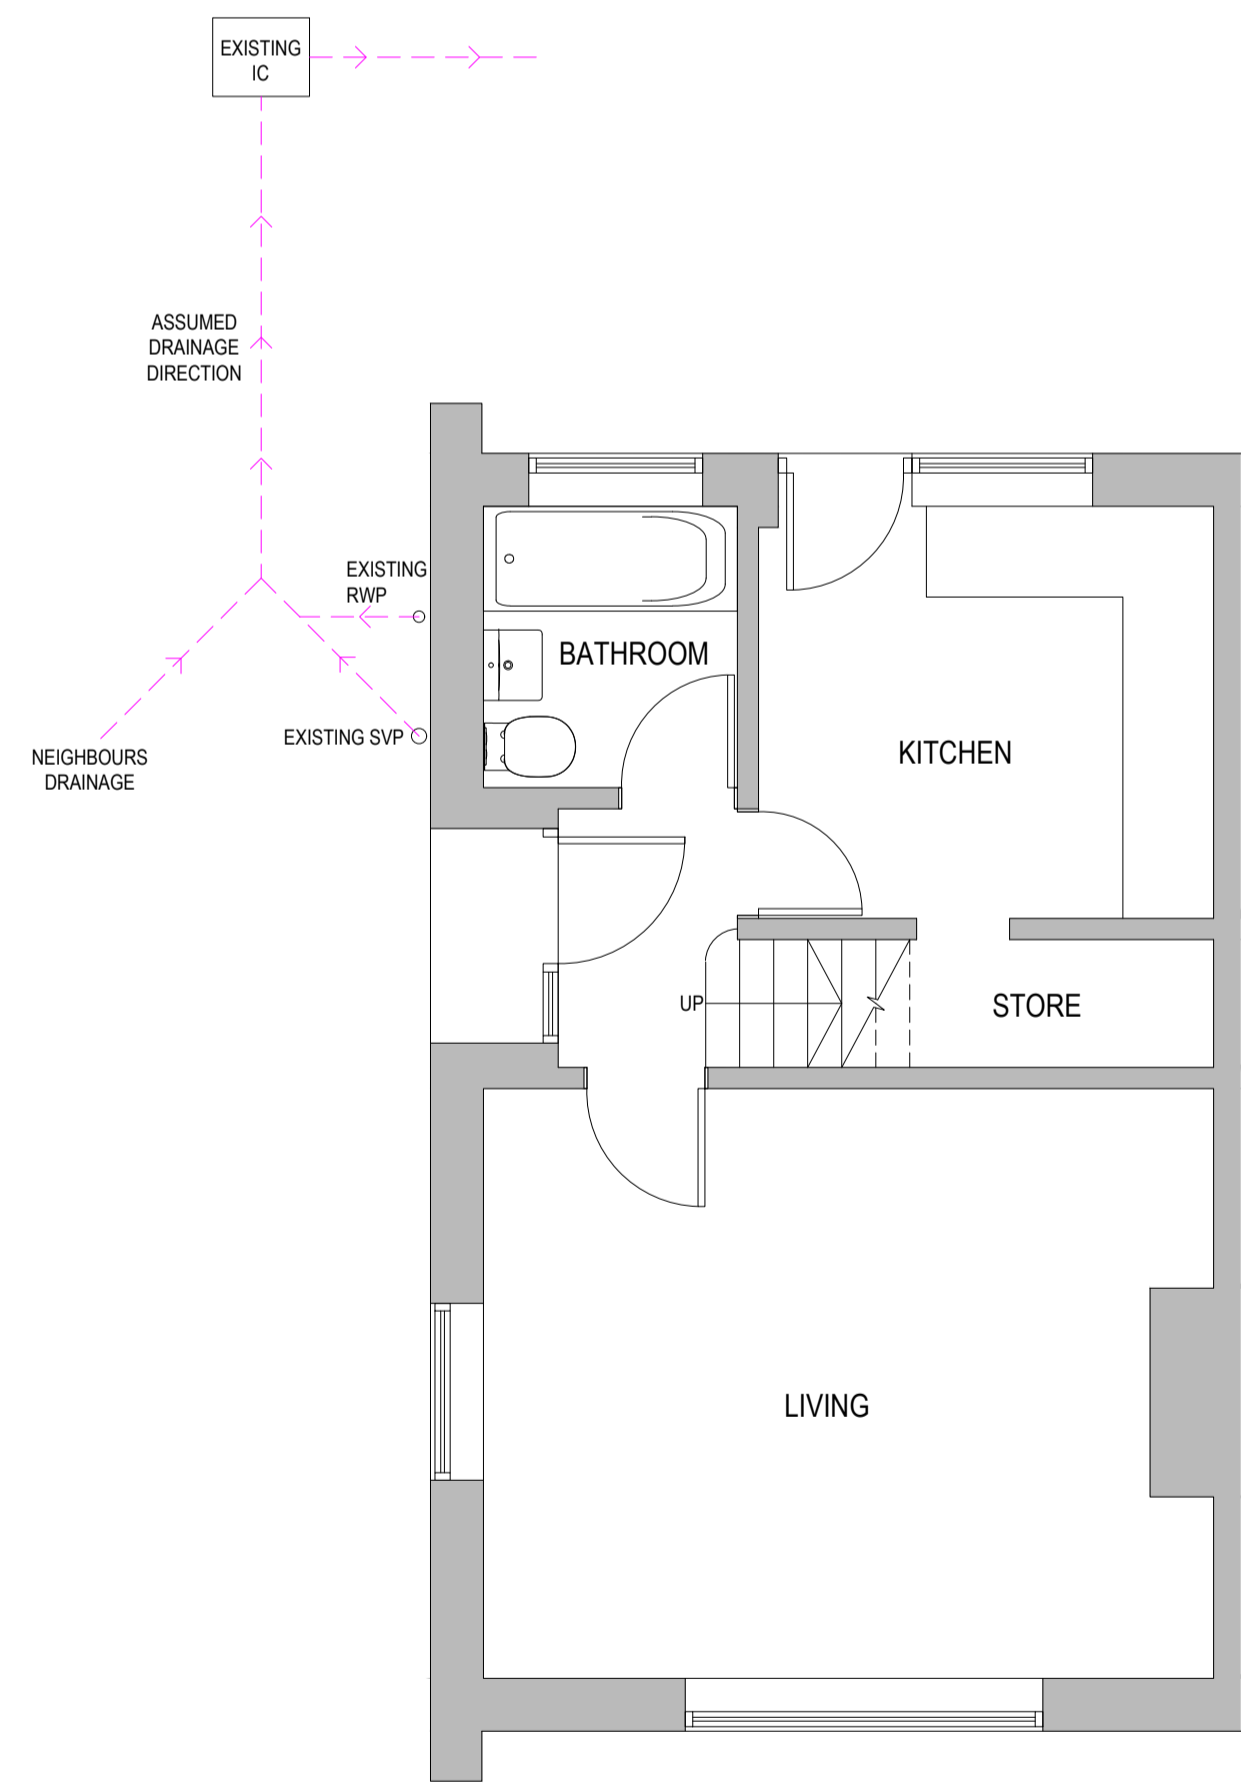

1:50 GROUND FLOOR PLAN

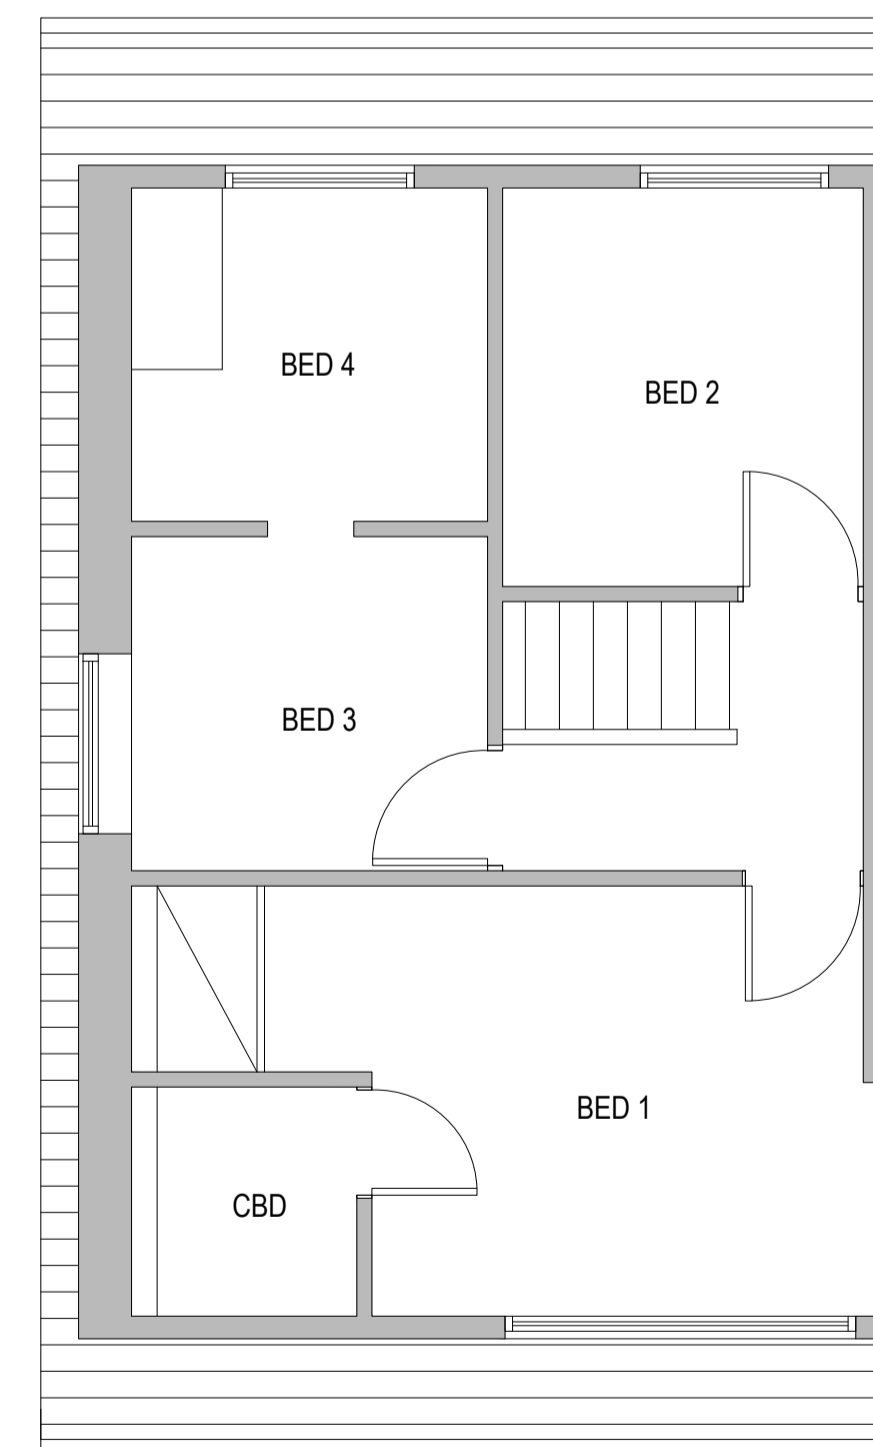

1:50 FIRST FLOOR PLAN

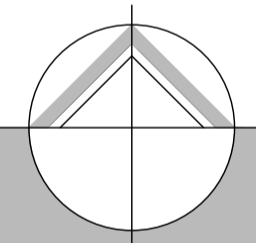

**northern design
partnership**

Chartered Architects
The Chapel, Millmoor Road,
Meltham, Holmfirth, HD9 5JU

www.northerndesignpartnership.co.uk
instagram: @northerndesignp
Telephone: (01484) 854848

client	MR & MRS DINSDALE		
project	DORMER EXTENSION TO 38 UPLANDS DRIVE MIRFIELD WF14 9LZ		
drawing	EXISTING PLANS & ELEVATIONS		
revision	notes	date	drawn
scale :	1:50 AT A1	03.26	JH
project no.	drawing no.	revision	
2479	01		