



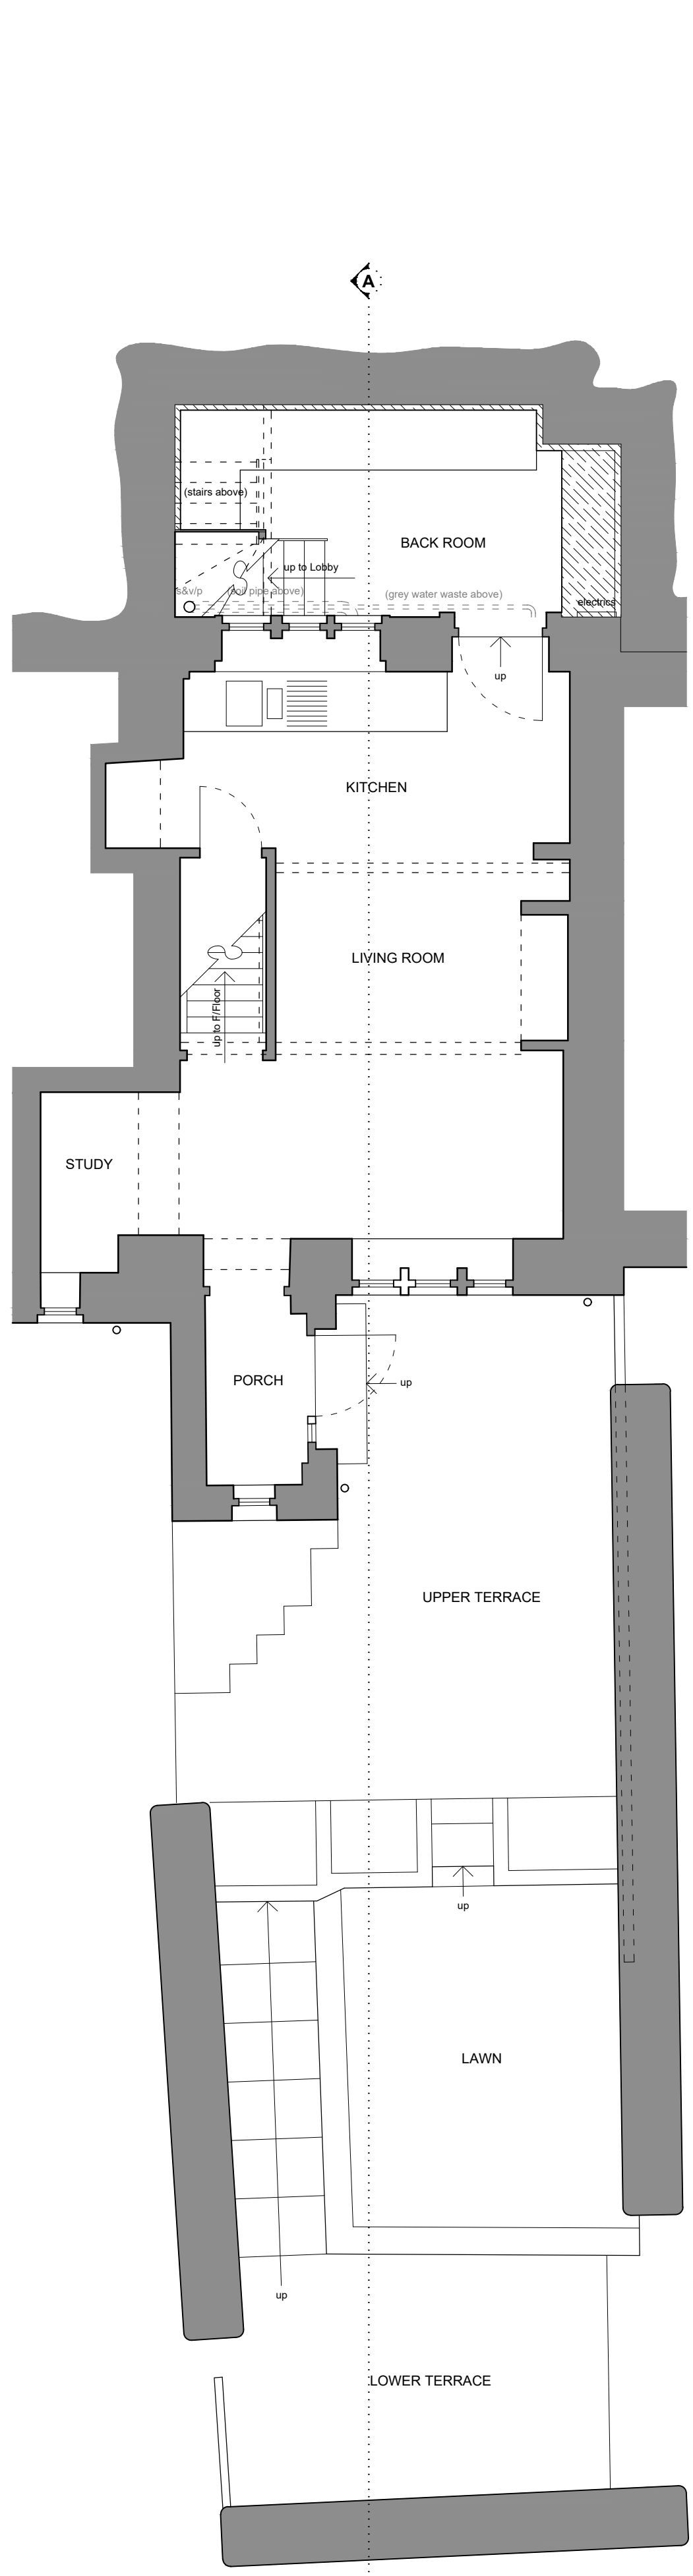

GROUND FLOOR PLAN 1/50

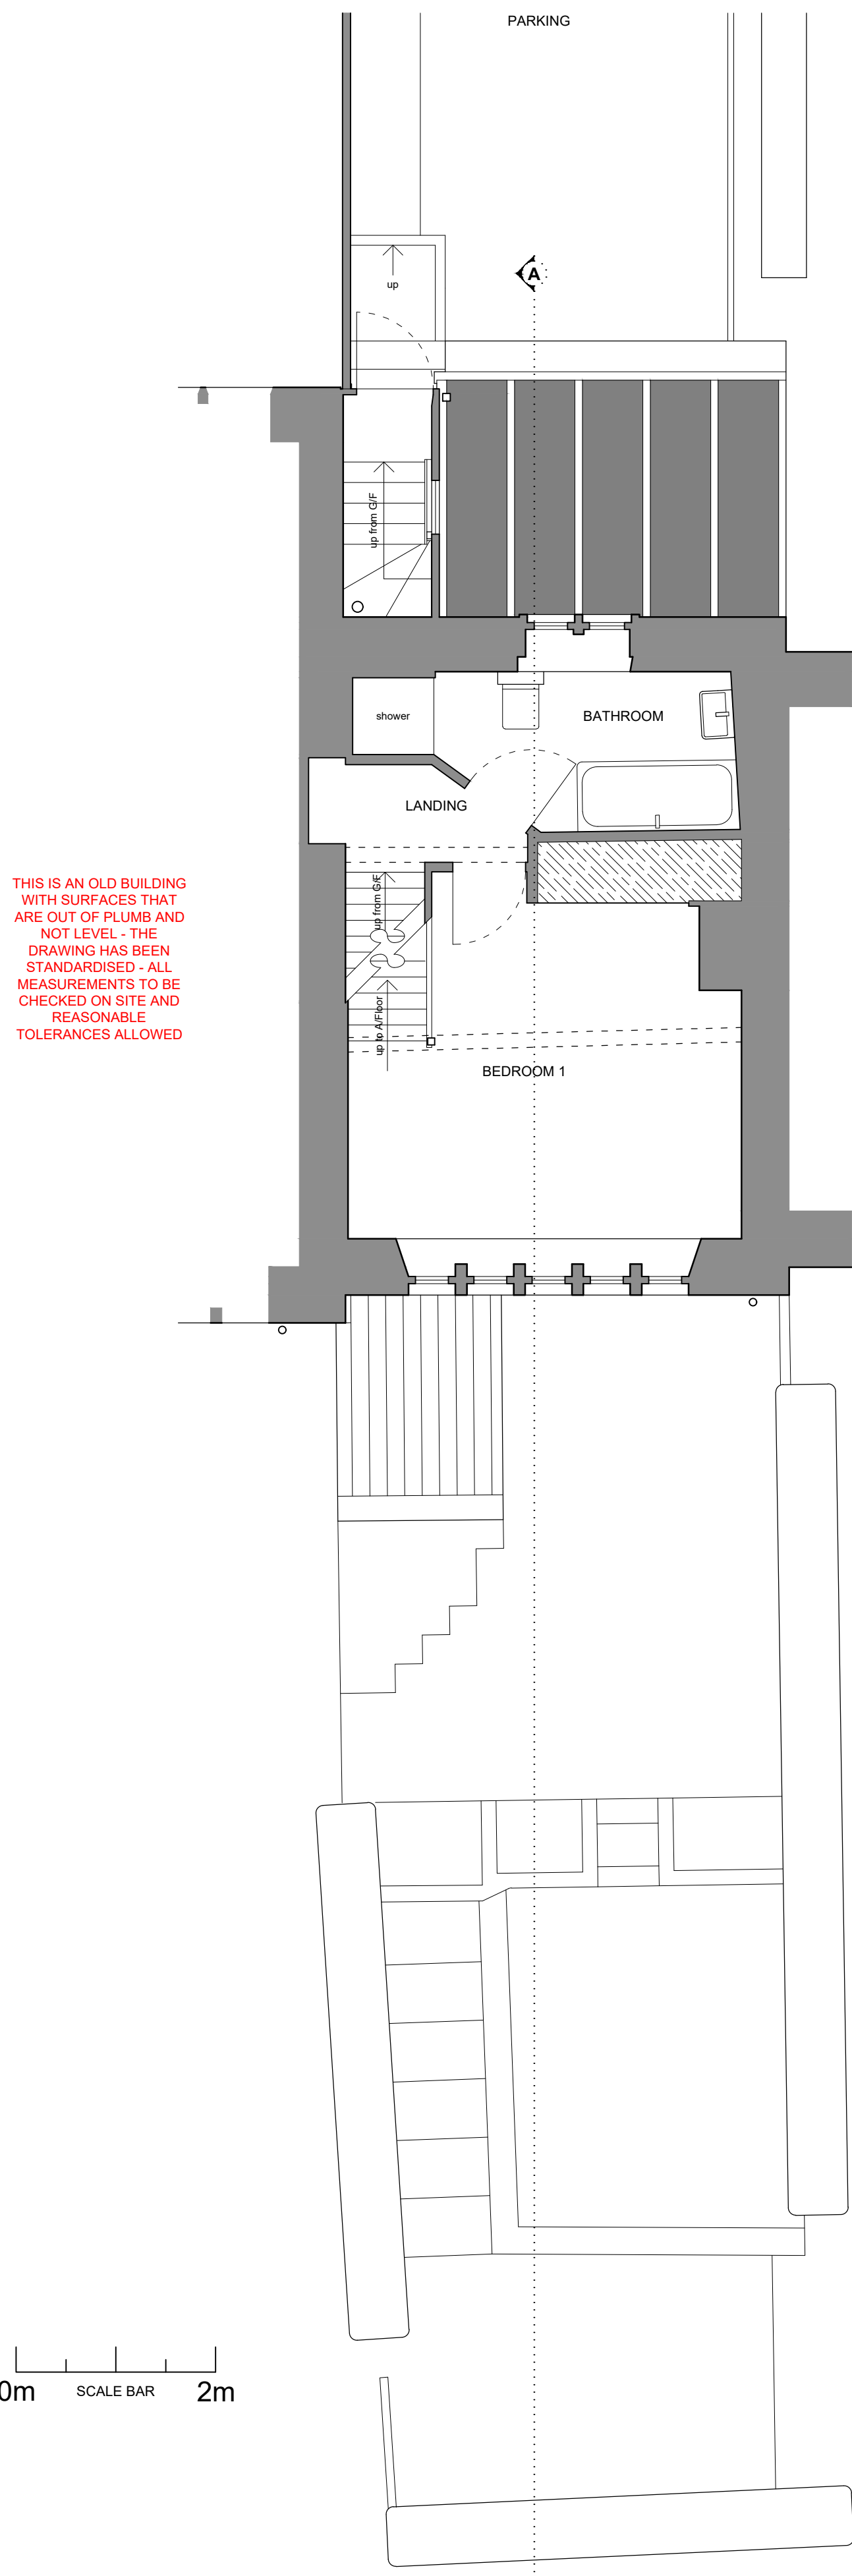


FIRST FLOOR PLAN 1/50

THIS IS AN OLD BUILDING
WITH SURFACES THAT
ARE OUT OF PLUMB AND
NOT LEVEL - THE
DRAWING HAS BEEN
STANDARDISED - ALL
MEASUREMENTS TO BE
CHECKED ON SITE AND
REASONABLE
TOLERANCES ALLOWED




S/E ELEVATION 1/100

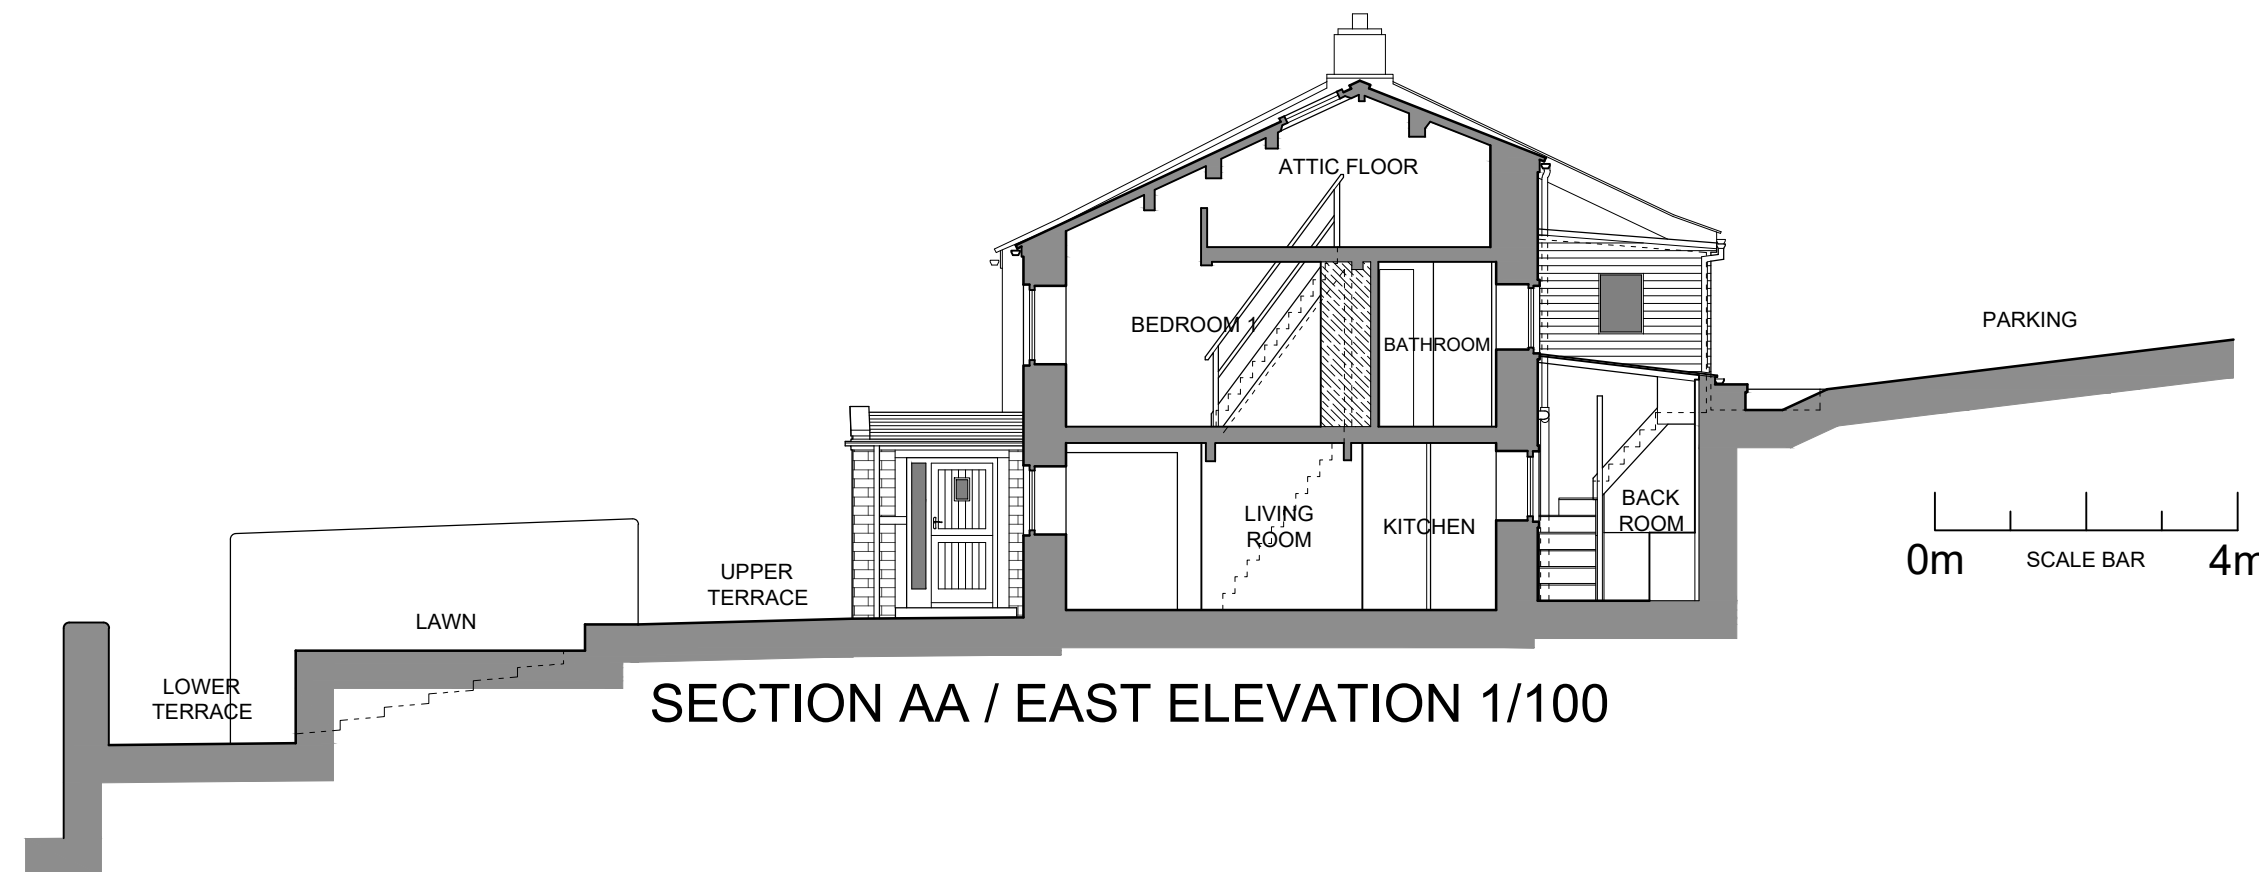

AS EXISTING



N/W ELEVATION 1/100

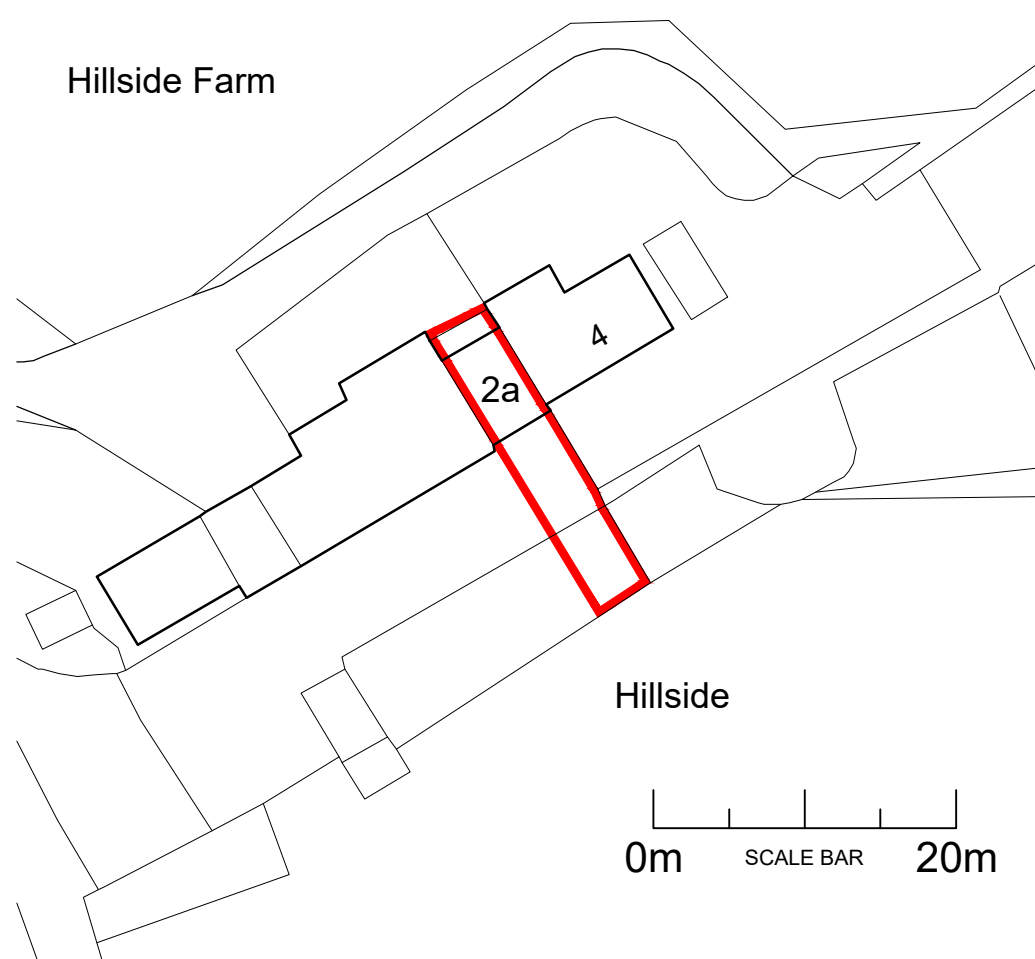

N BLOCK PLAN 1/500



N LOCATION PLAN 1/2500

Reproduced from the Ordnance Survey's map with the permission of the Controller of Her Majesty's Stationery Office. Crown copyright reserved. Licence no. AR183873 Hawdon Russell Architects, 52 Wharf Street, Sowerby Bridge, West Yorkshire HX6 2AE.

SURVEY DRAWING: PLANNING/LBC APPLICATION

HAWDON RUSSELL
ARCHITECTS

Established 1986 01422 834291
hra86.com 52 Wharf Street, Sowerby Bridge, HX6 2AE

Proposed Extensions at:
2a Upper Haughs,
Golcar, Huddersfield, HD6 4NG

Scale: As Shown at A1 Drawing Number: 38/2511/01
Date: March 2026
Drawn: RJH

This drawing, together with the design it illustrates, is copyright, and may not be reproduced in any form, without the written consent of the Architect.
DO NOT SCALE OFF THIS DRAWING EXCEPT FOR PRICING PURPOSES. PLANNING APPLICATIONS OR DETERMINATION OF BASIC LAYOUT: ONLY FIGURED DIMENSIONS TO BE USED - ALL DIMENSIONS TO BE CHECKED ON SITE.