



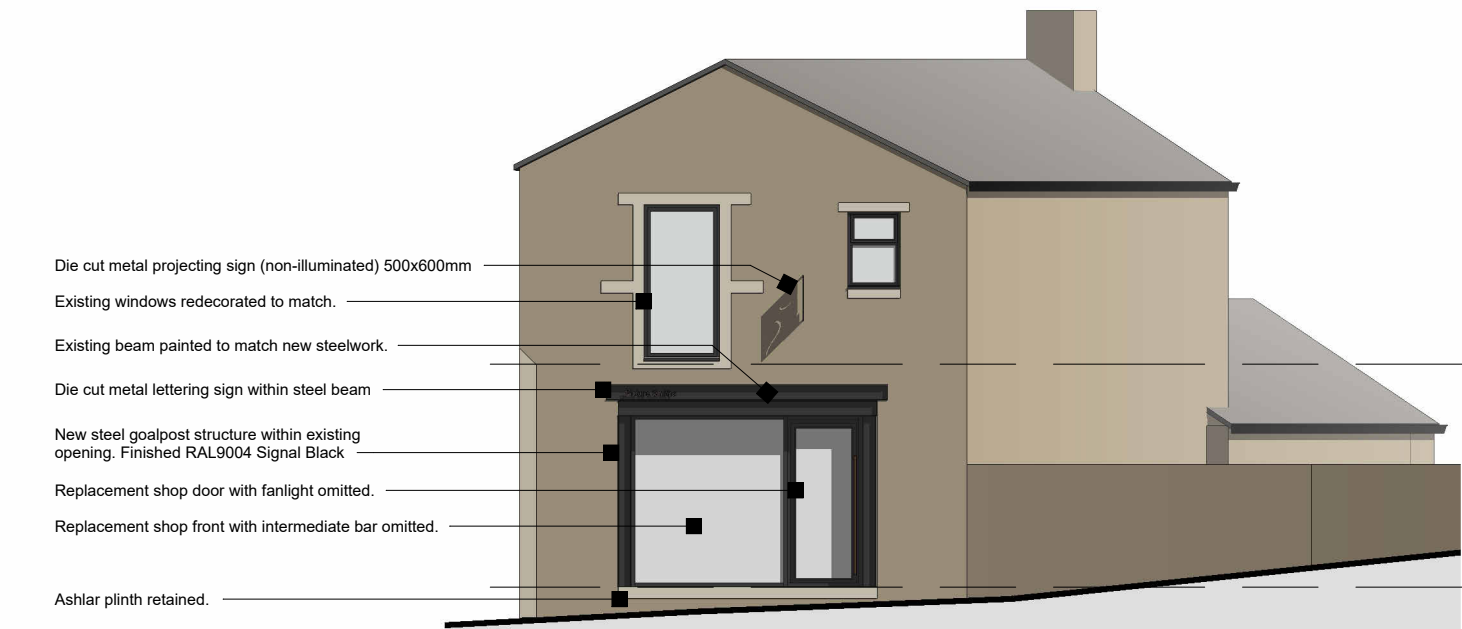

PROPOSED FRONT ELEVATION 1:100

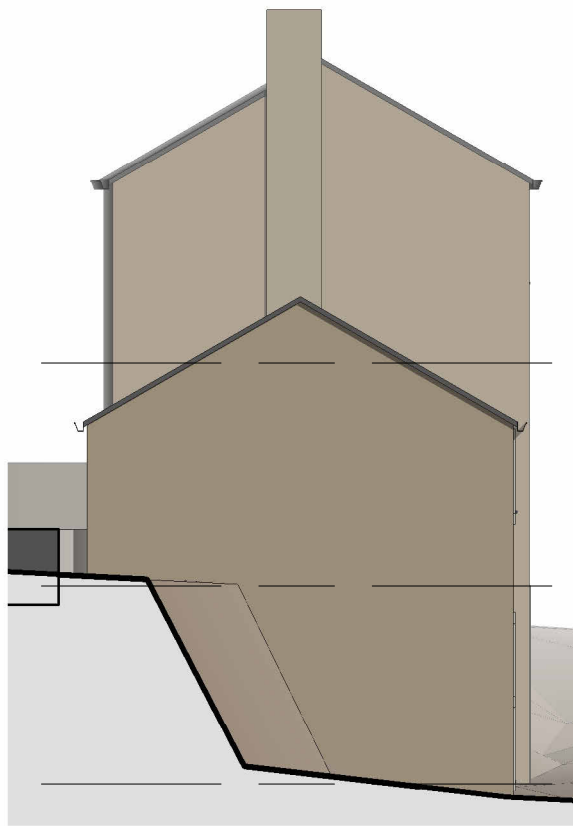


PROPOSED EAST ELEVATION 1:100




PROPOSED NORTH ELEVATION 1:100




PROPOSED WEST ELEVATION 1:100

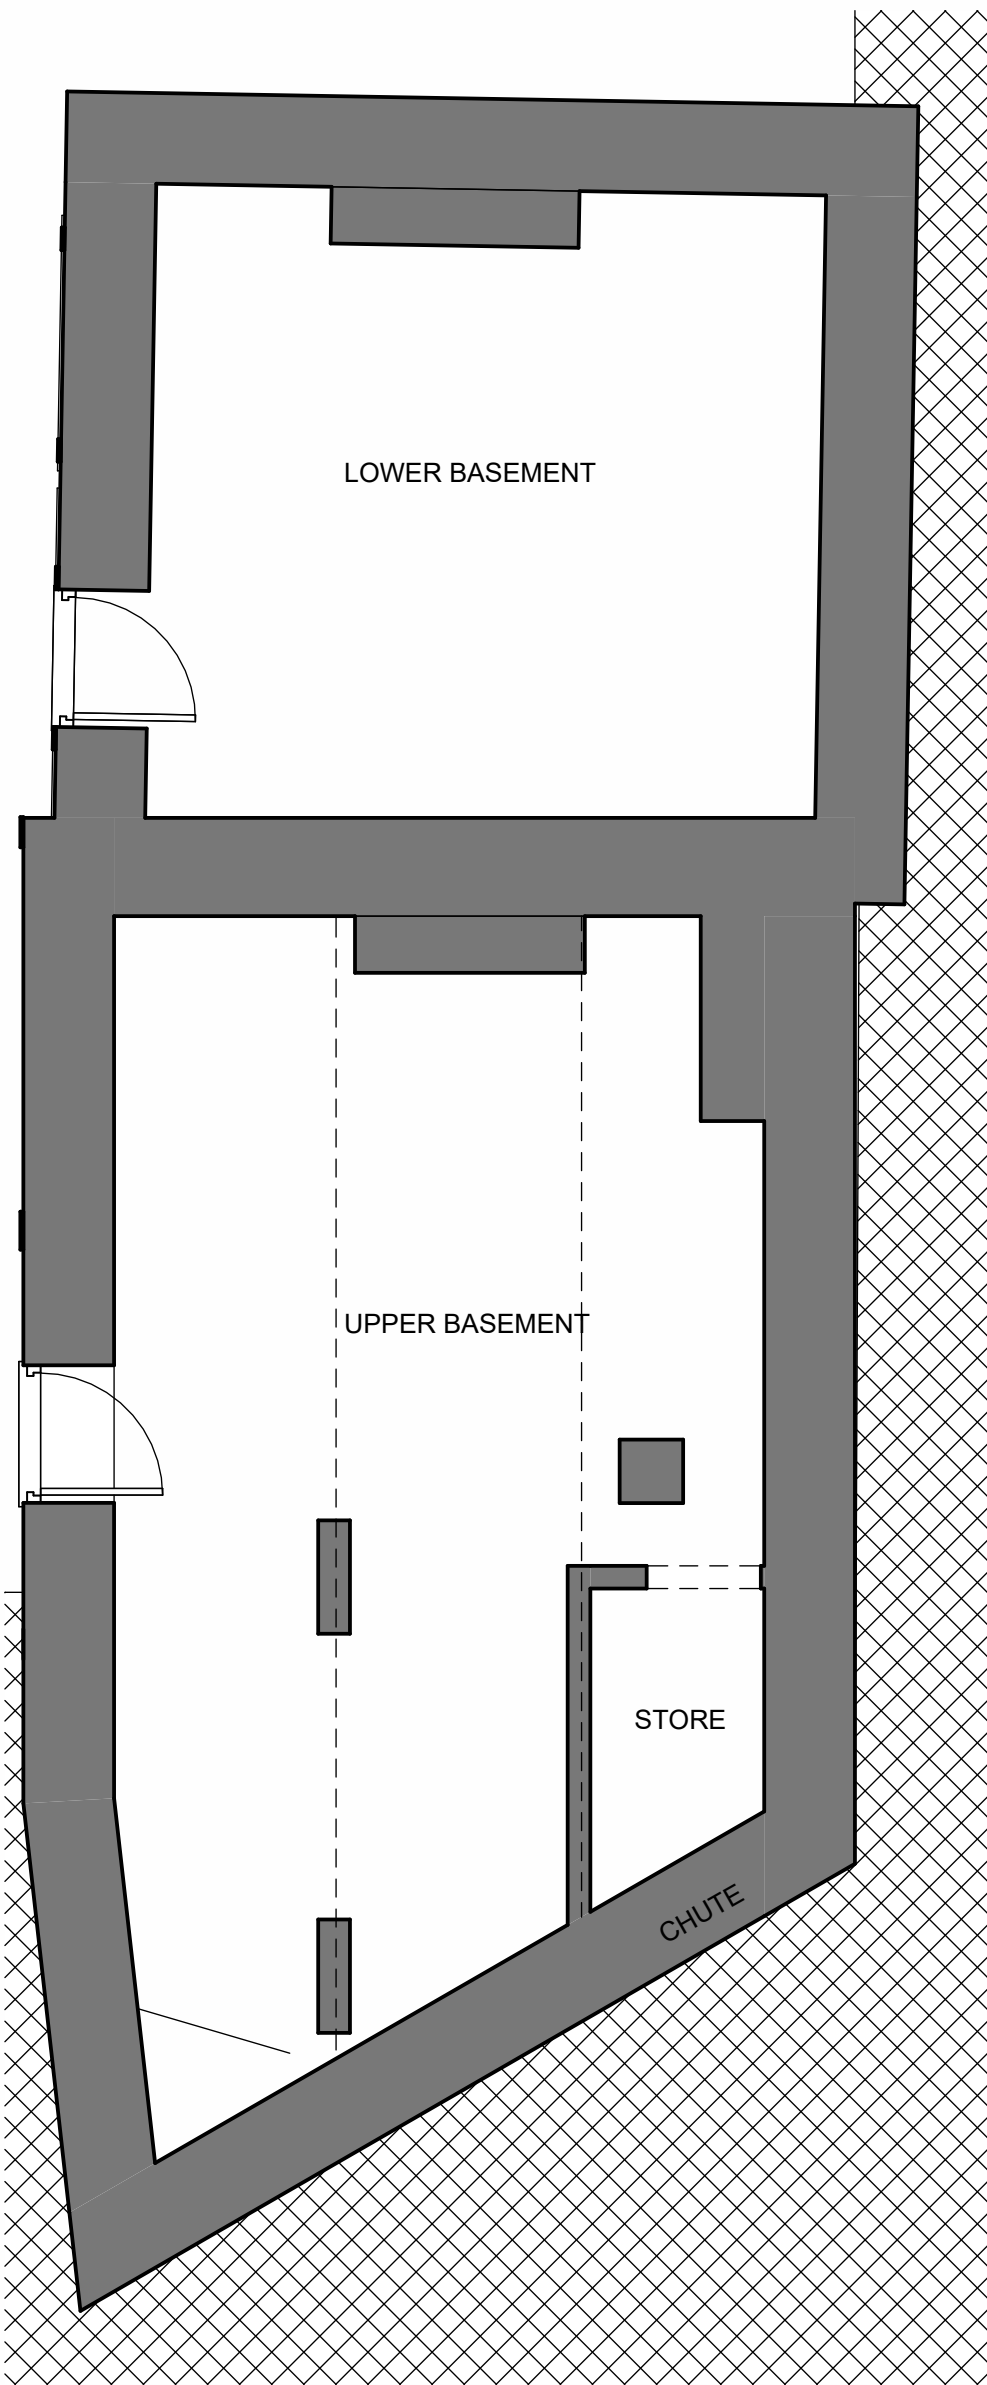


PROPOSED BASEMENT FLOOR PLAN
1:50

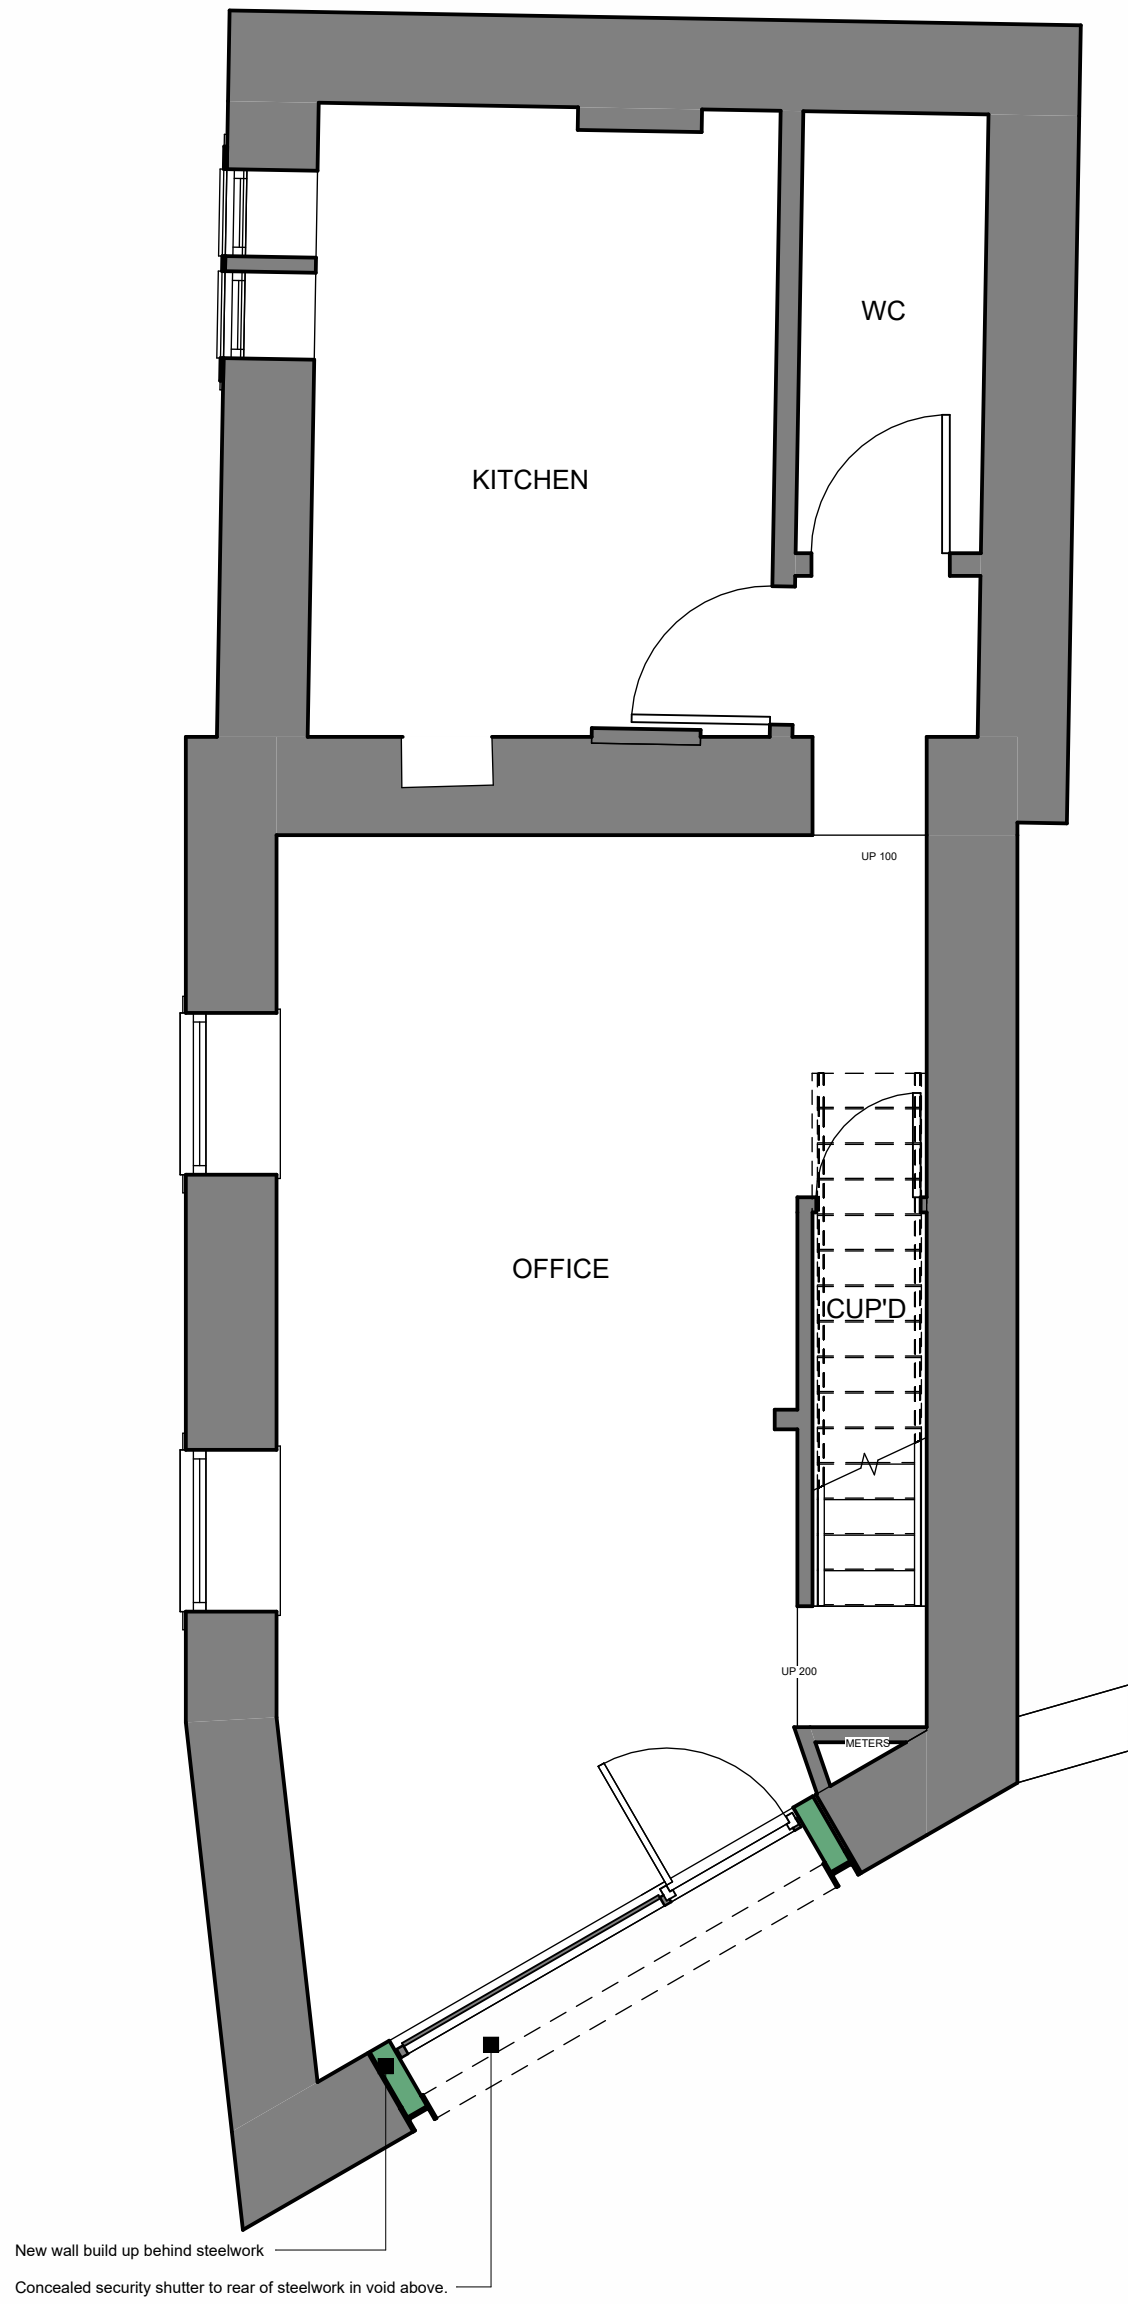

PROPOSED GROUND FLOOR PLAN
1:50

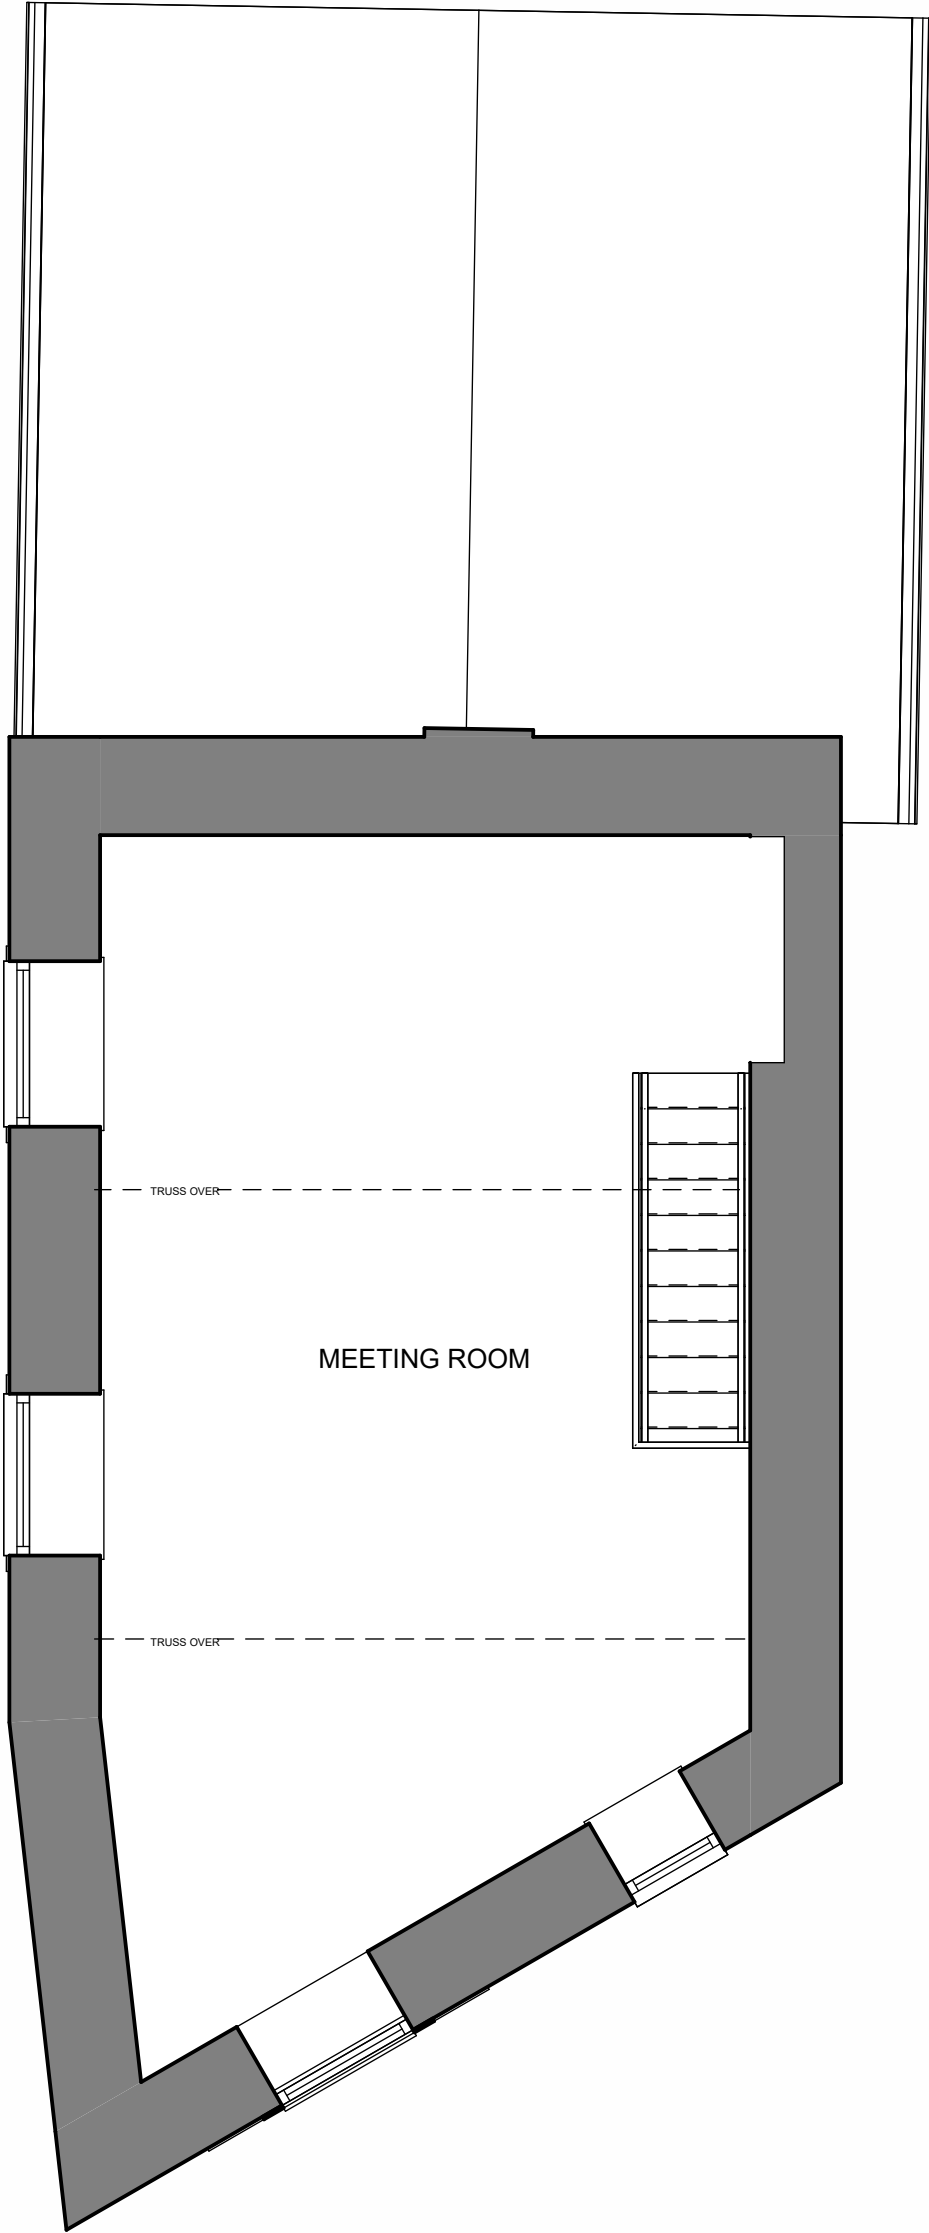

PROPOSED FIRST FLOOR PLAN
1:50

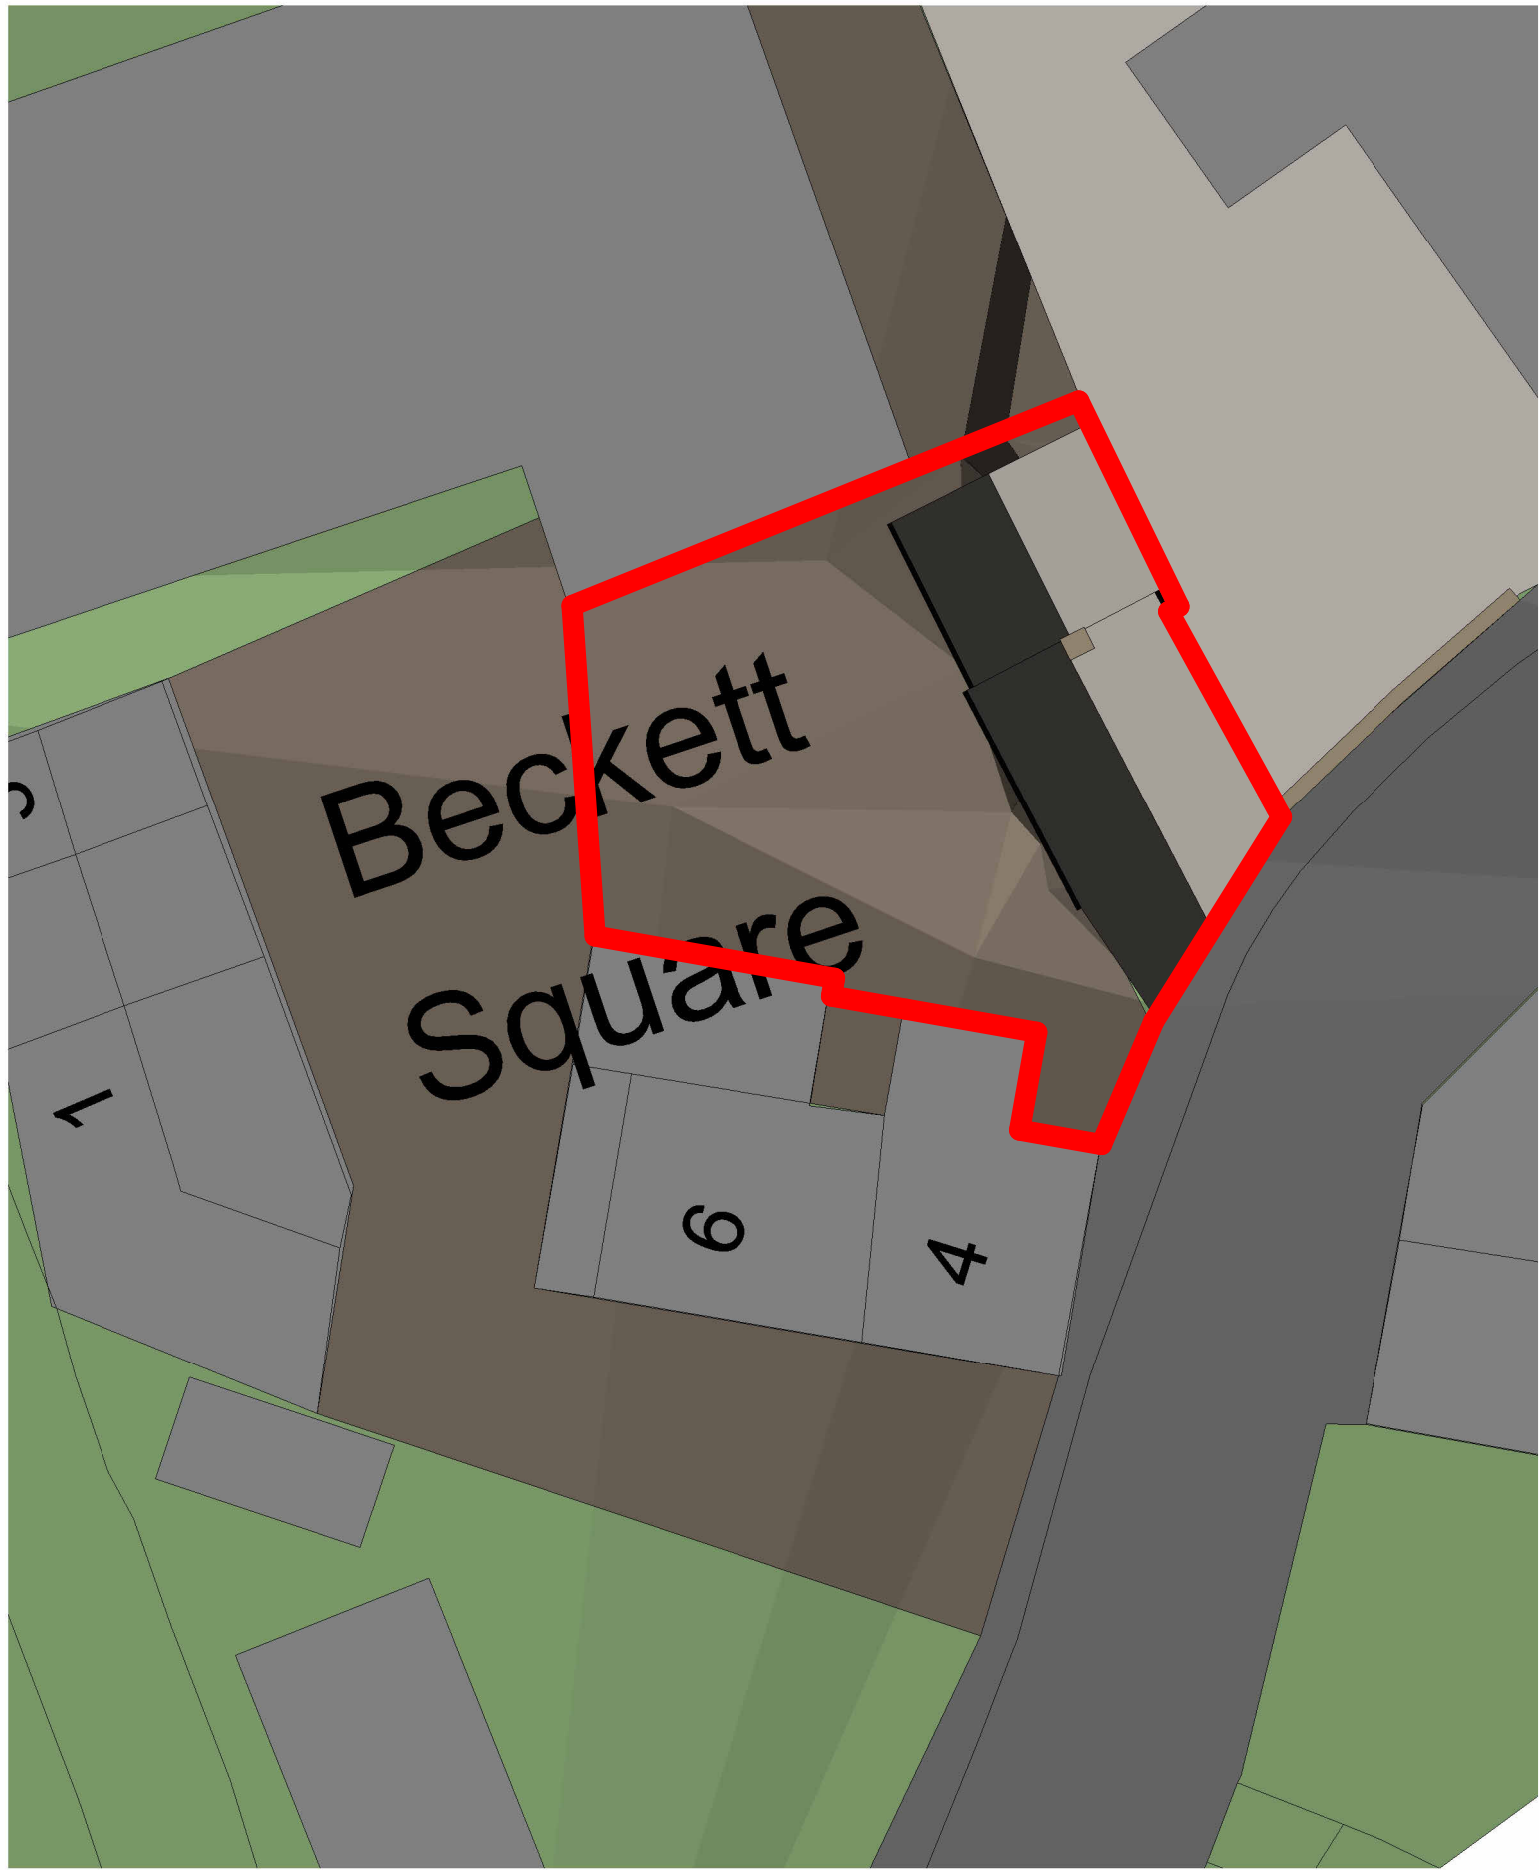

PROPOSED SITE PLAN
1:200

This drawing along with the design is property and copyright of Hill Rise Architecture Ltd. and shall not be reproduced without express written consent.

This drawing should be read in conjunction with associated drawings, specifications and other consultant information.

Only figured dimensions should be used, any dimensions should be site checked prior to construction.

Any discrepancies shall be reported to the architect. If in doubt - ask.

0 1 2 3 4 5
GRAPHIC SCALE: 1:50
0 1 2 3 4 5 10
GRAPHIC SCALE: 1:100
0 4 8 12 16 20
GRAPHIC SCALE: 1:200

P1	Drawing issued for planning.	JF	23.04.26
P0	Drawing originated.	JF	10.04.26
Rev No.	Description	Drawn	Date



Client
Picture Smiths
Project
2 Riley Lane, Kirkburton
Drawing Title
Proposed Plans & Elevations

Drawing No	2026123-102	Rev No	P1
Scale	As indicated	Date Drawn	Apr'26
Purpose of Issue	PLANNING	Drawn By	JF