

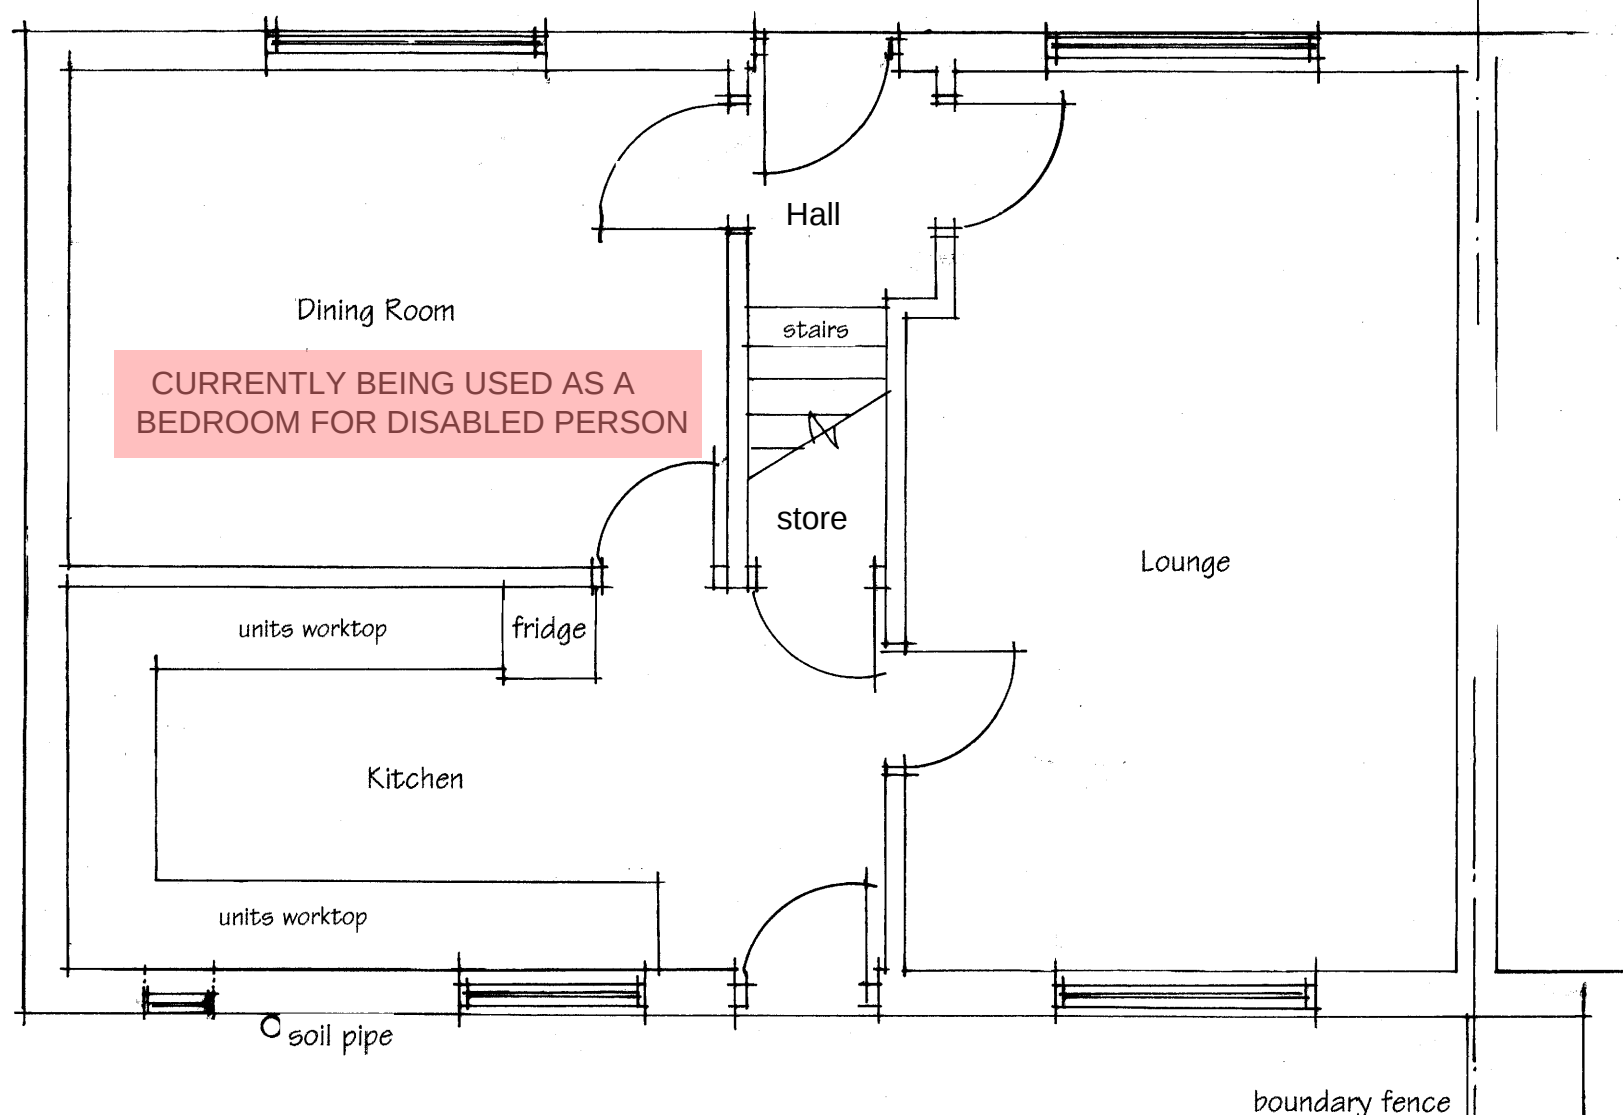


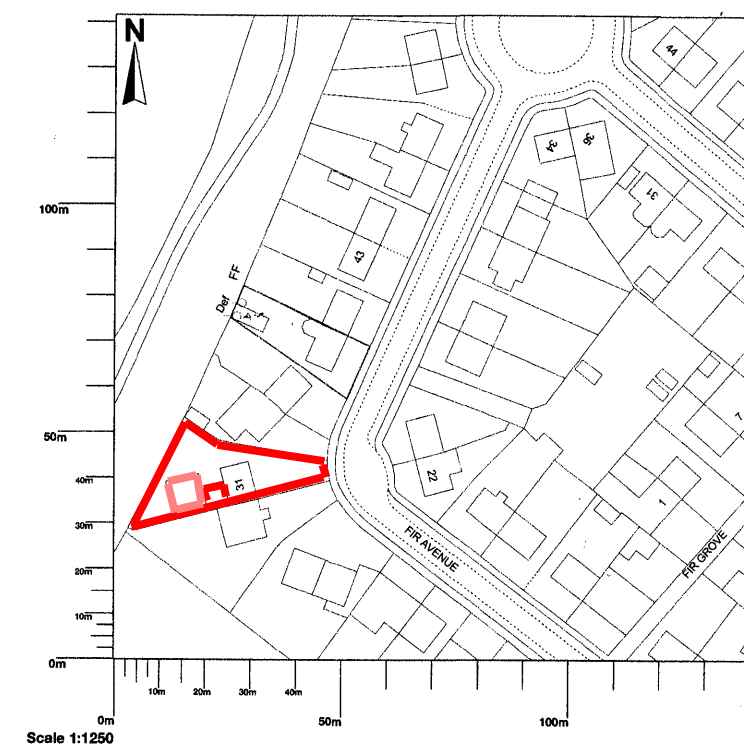

EXISTING GROUND FLOOR PLAN

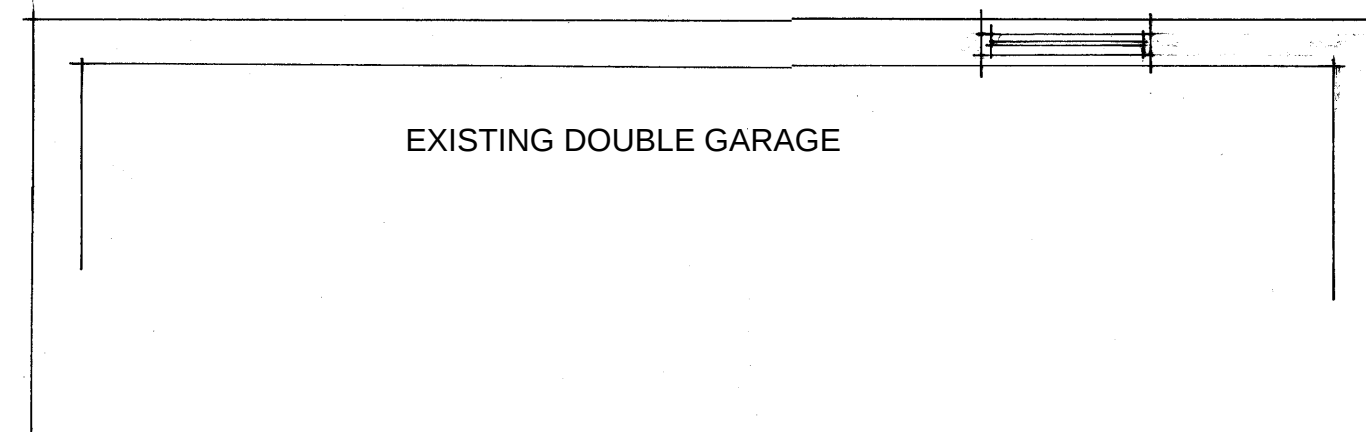

LOCATION PLAN 1:1250

PROPOSED ALTERATIONS TO HOUSE
TO CONNECT WITH PREVIOUS GARAGE to
form accommodation for a disabled person.
at 31 FIR AVENUE, RAVENSTHORPE,
DEWSBURY. WF13 3BQ

for Mr A Rehman & Mrs S. Bibi

Scale: 1 : 50
Date: January 2026

Stuart Hartley, Architect
Dewsbury 01924 456810