




Issue Purpose : HH Application		
Project	Proposed single storey rear extension,	Date 30-04-2026
		Scale 1:250 @ A4
Address	30 Edge Avenue, Dewsbury, WF12 0EL	Site plans
		D.N. 2622 - 30EA - 02

 

NOTE: ALL EXISTING REAR EXTENSIONS TO BE
TOTALLY DEMOLISHED WITH NO WALLS REMAINING

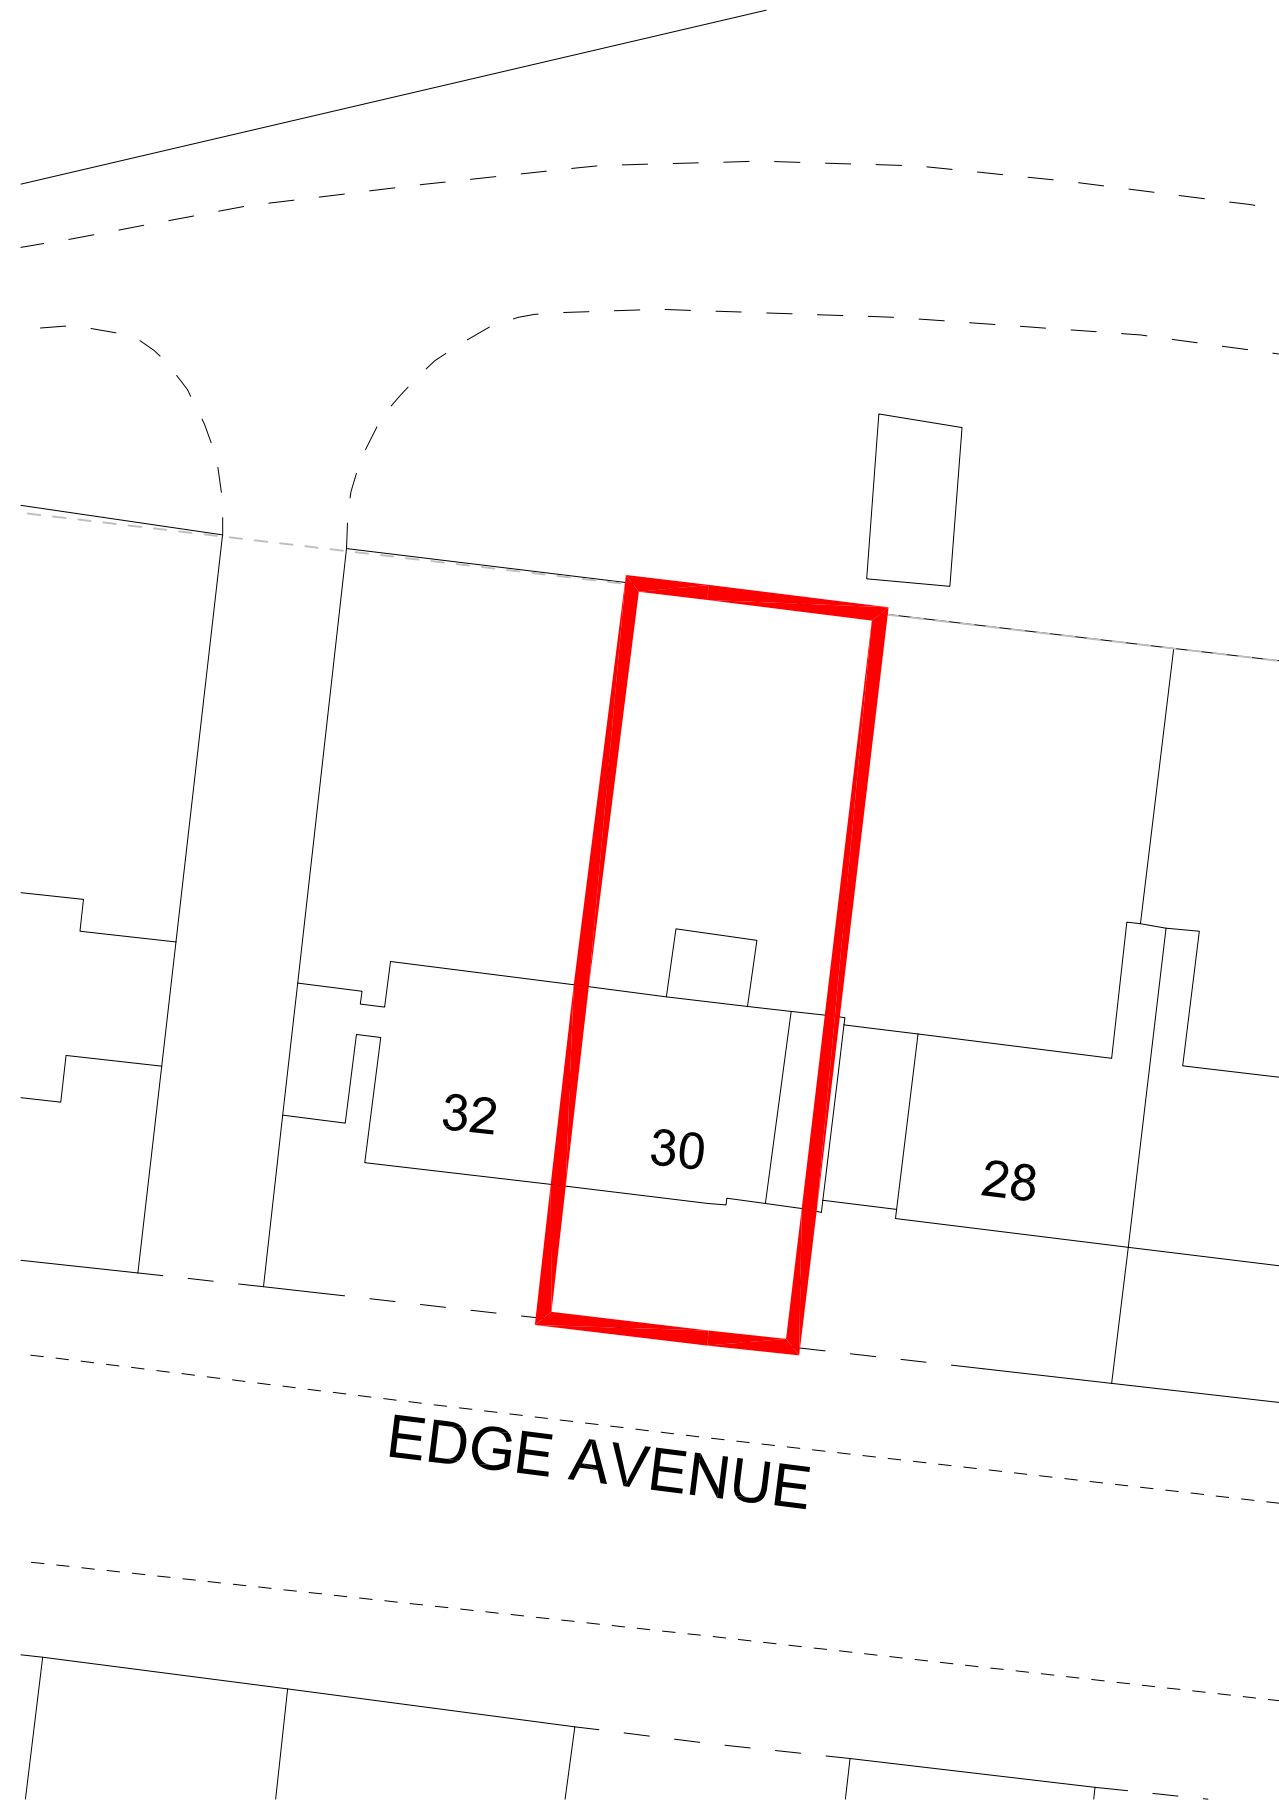

EXISTING SITE PLAN

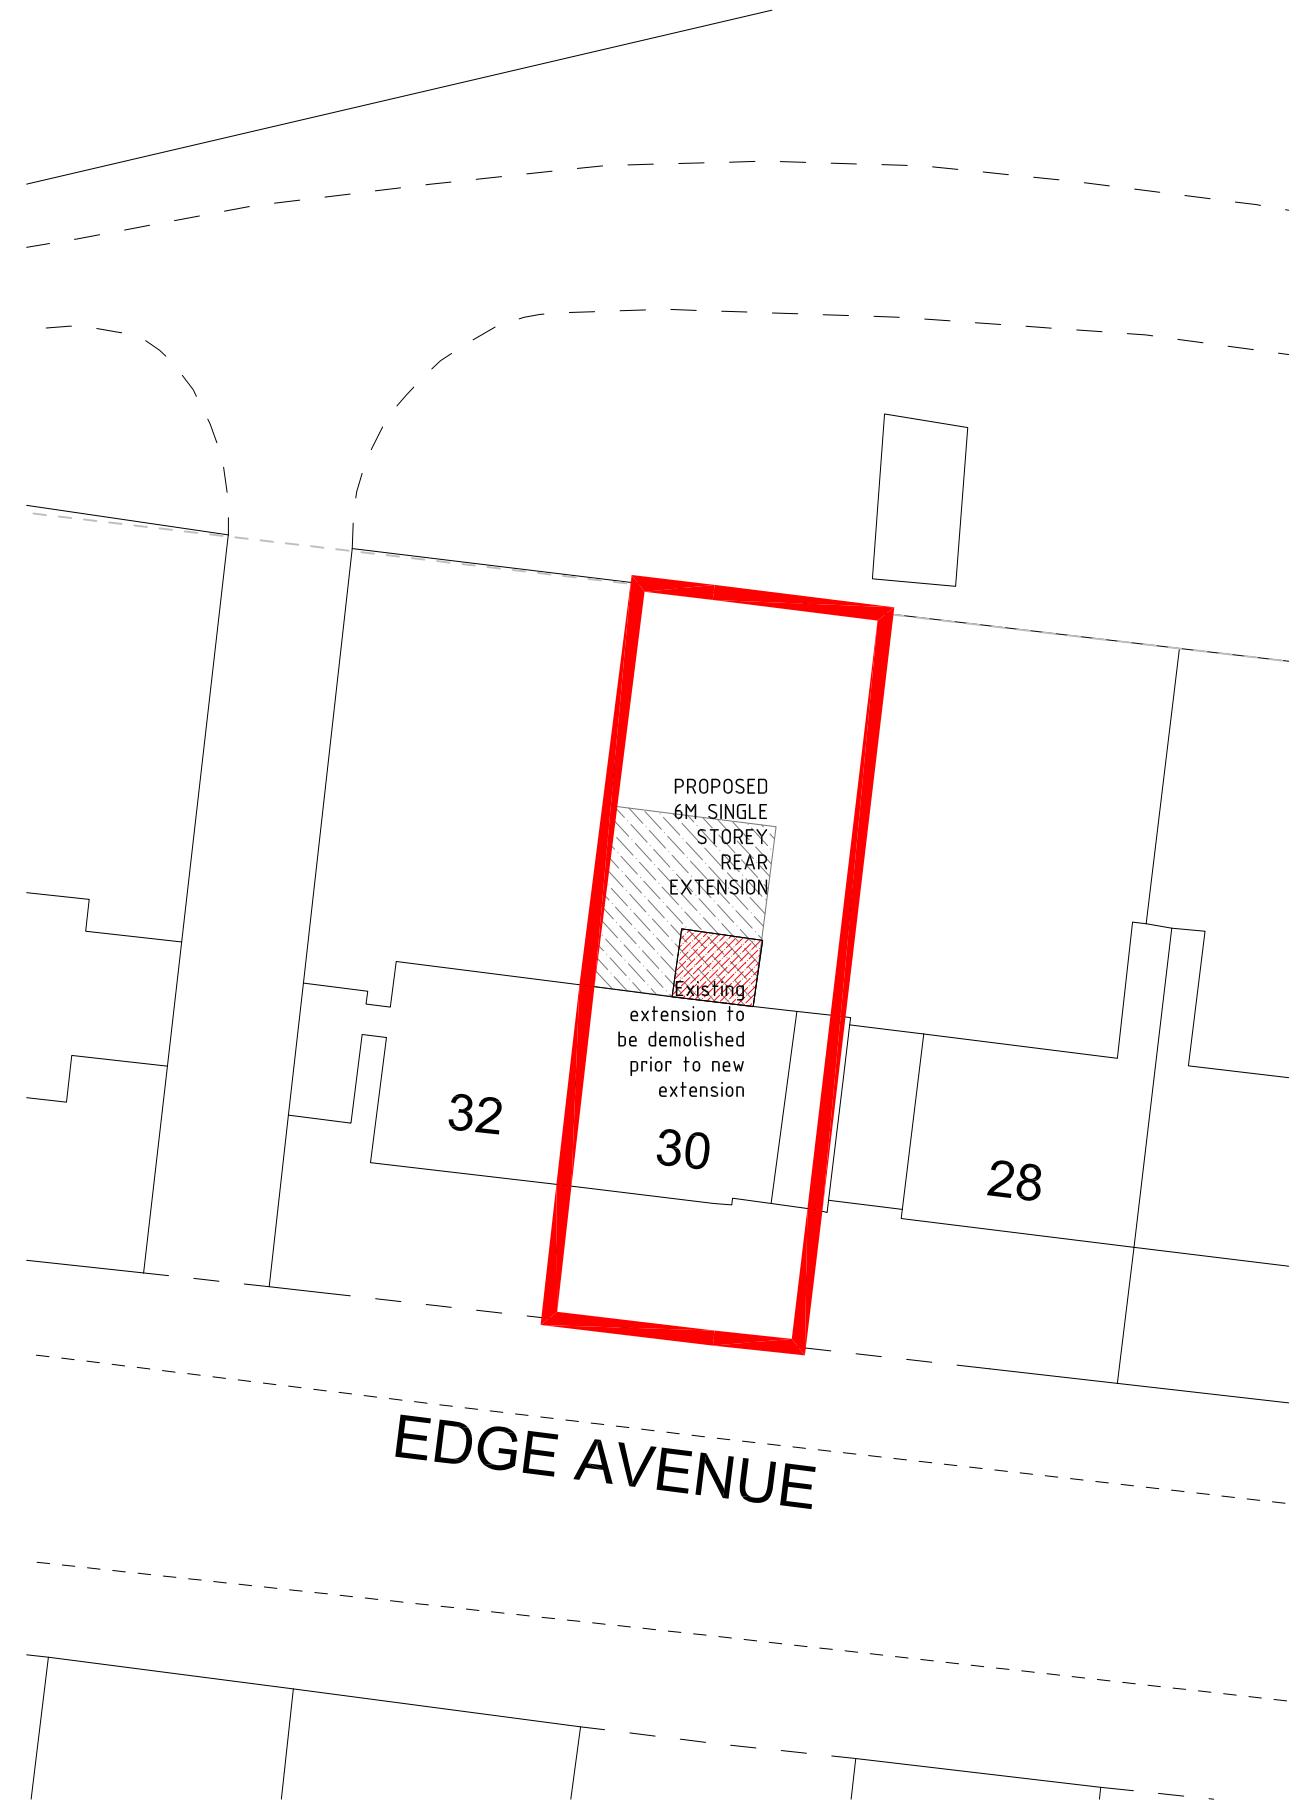

PROPOSED SITE PLAN