



Revision Schedule		
Rev	Date	Description
A	17.09.21	Titleblock amends for validation

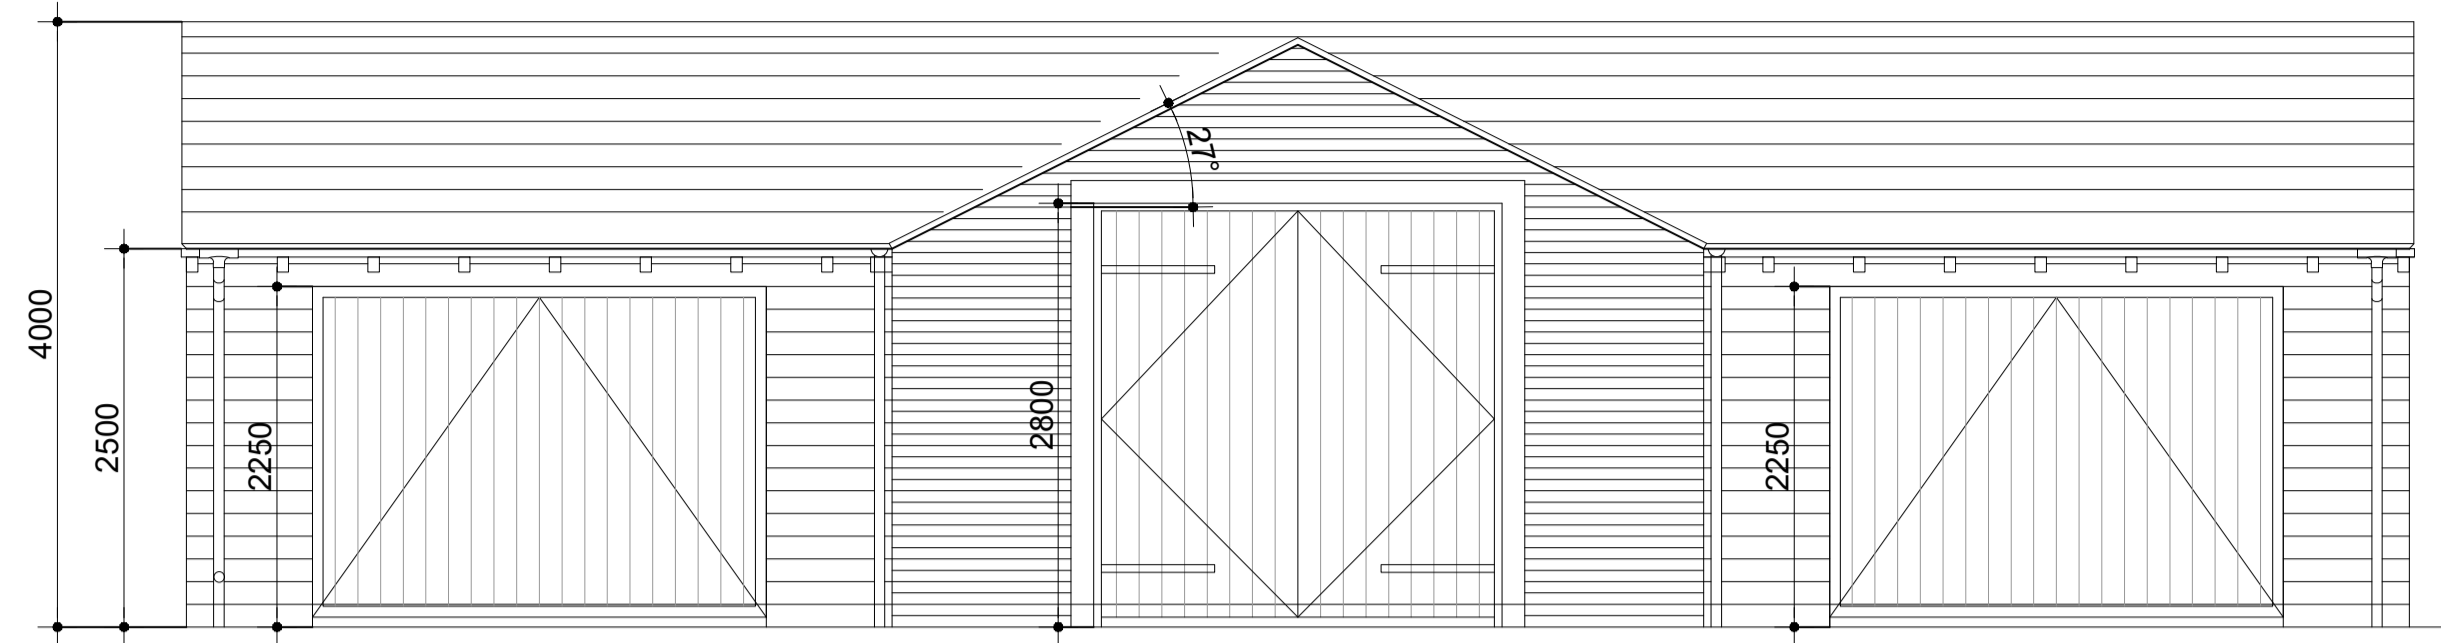


Front Elevation

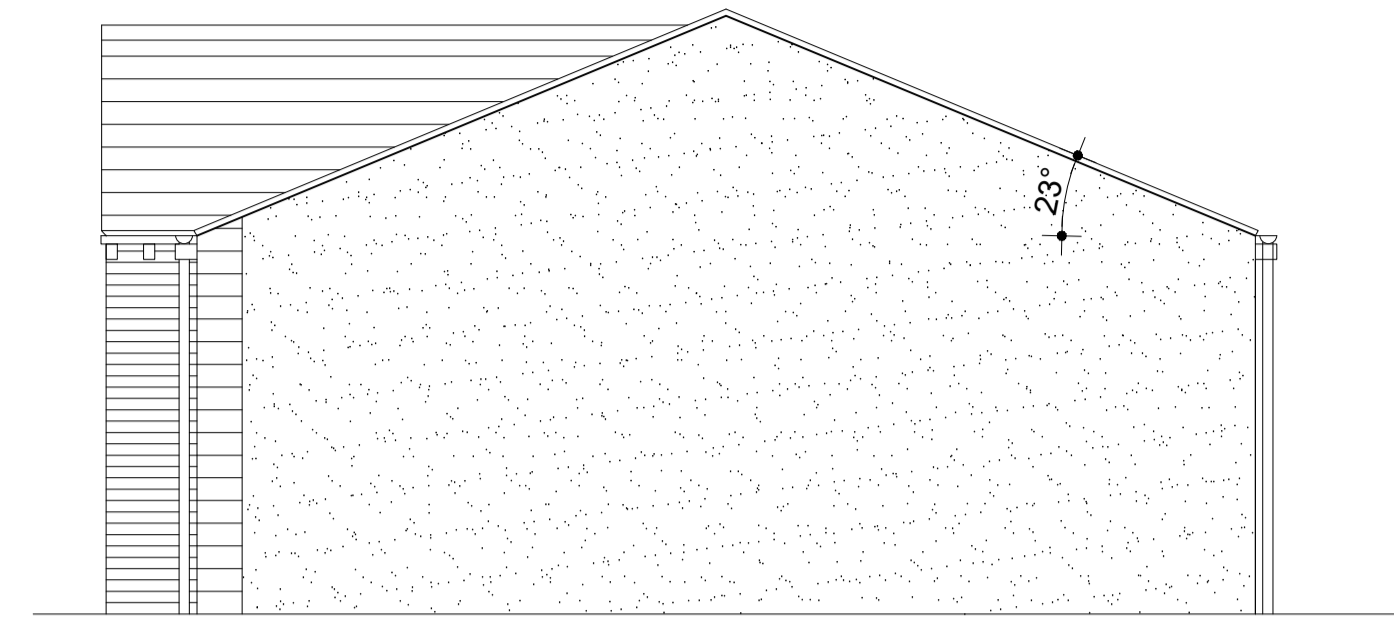


Side Elevation



PLEASE NOTE:
 New garage block to be constructed under Permitted Development.
 Maximum eaves height 2.5m
 Maximum ridge height 4m

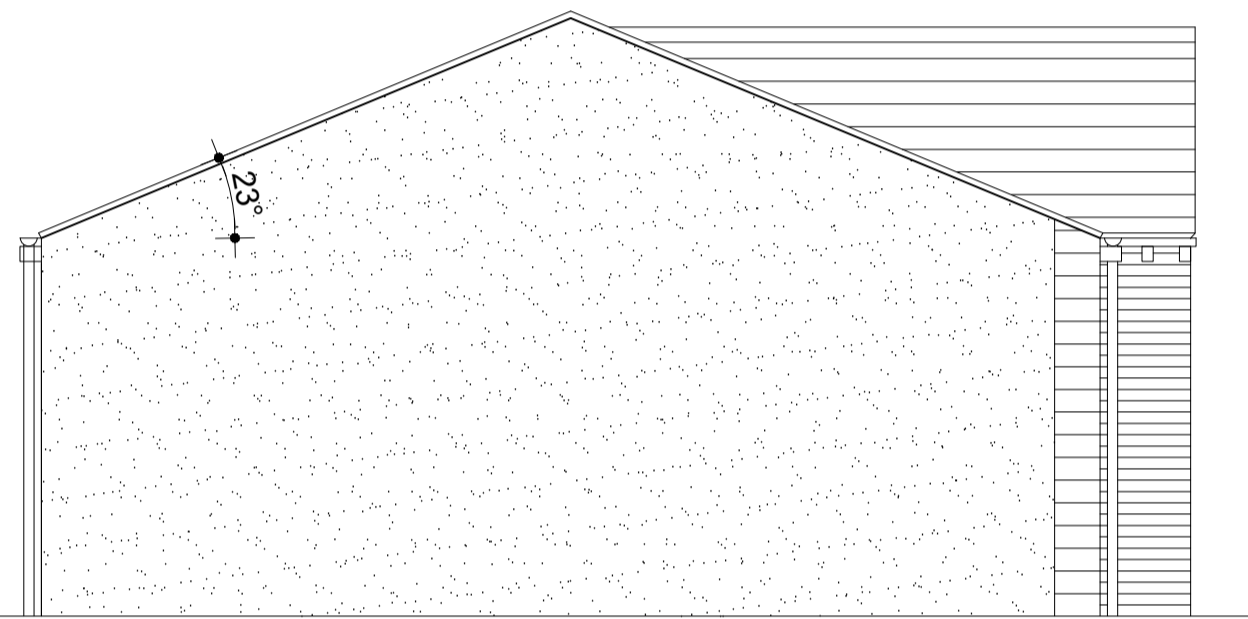

Side Elevation

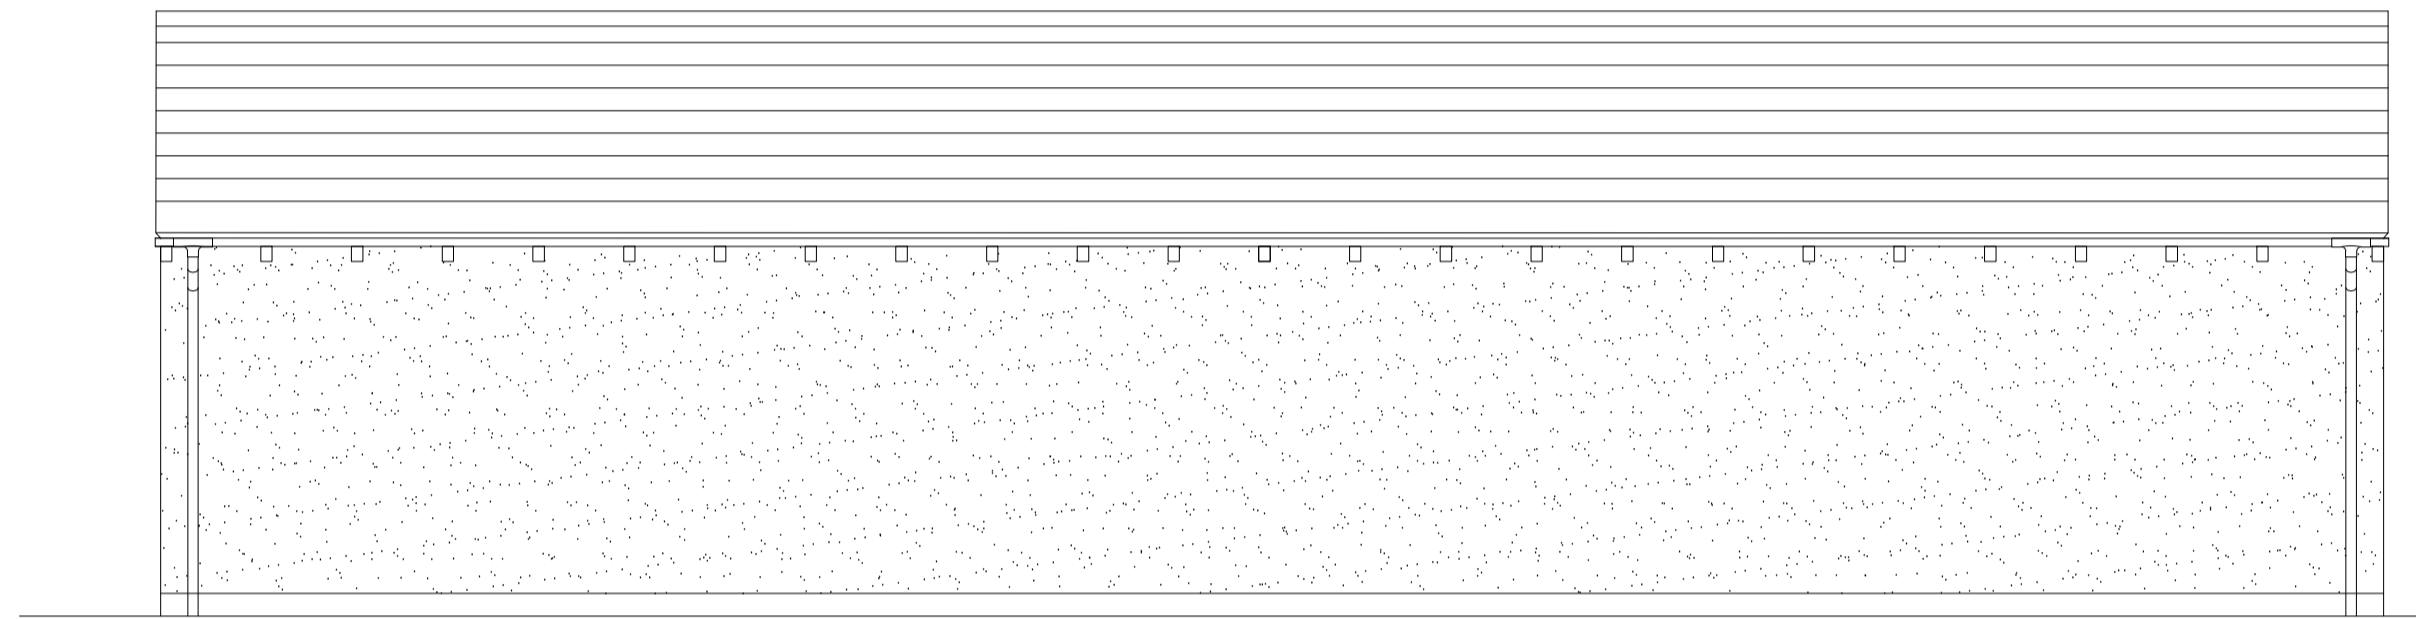


Rear Elevation

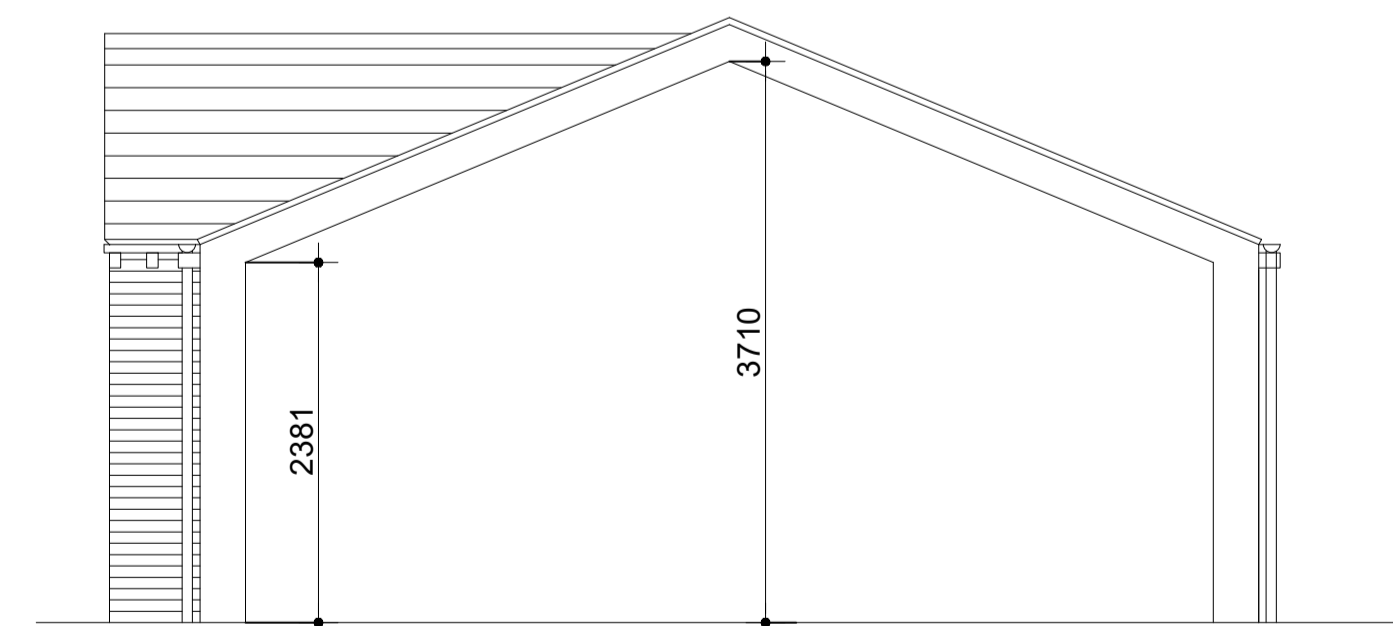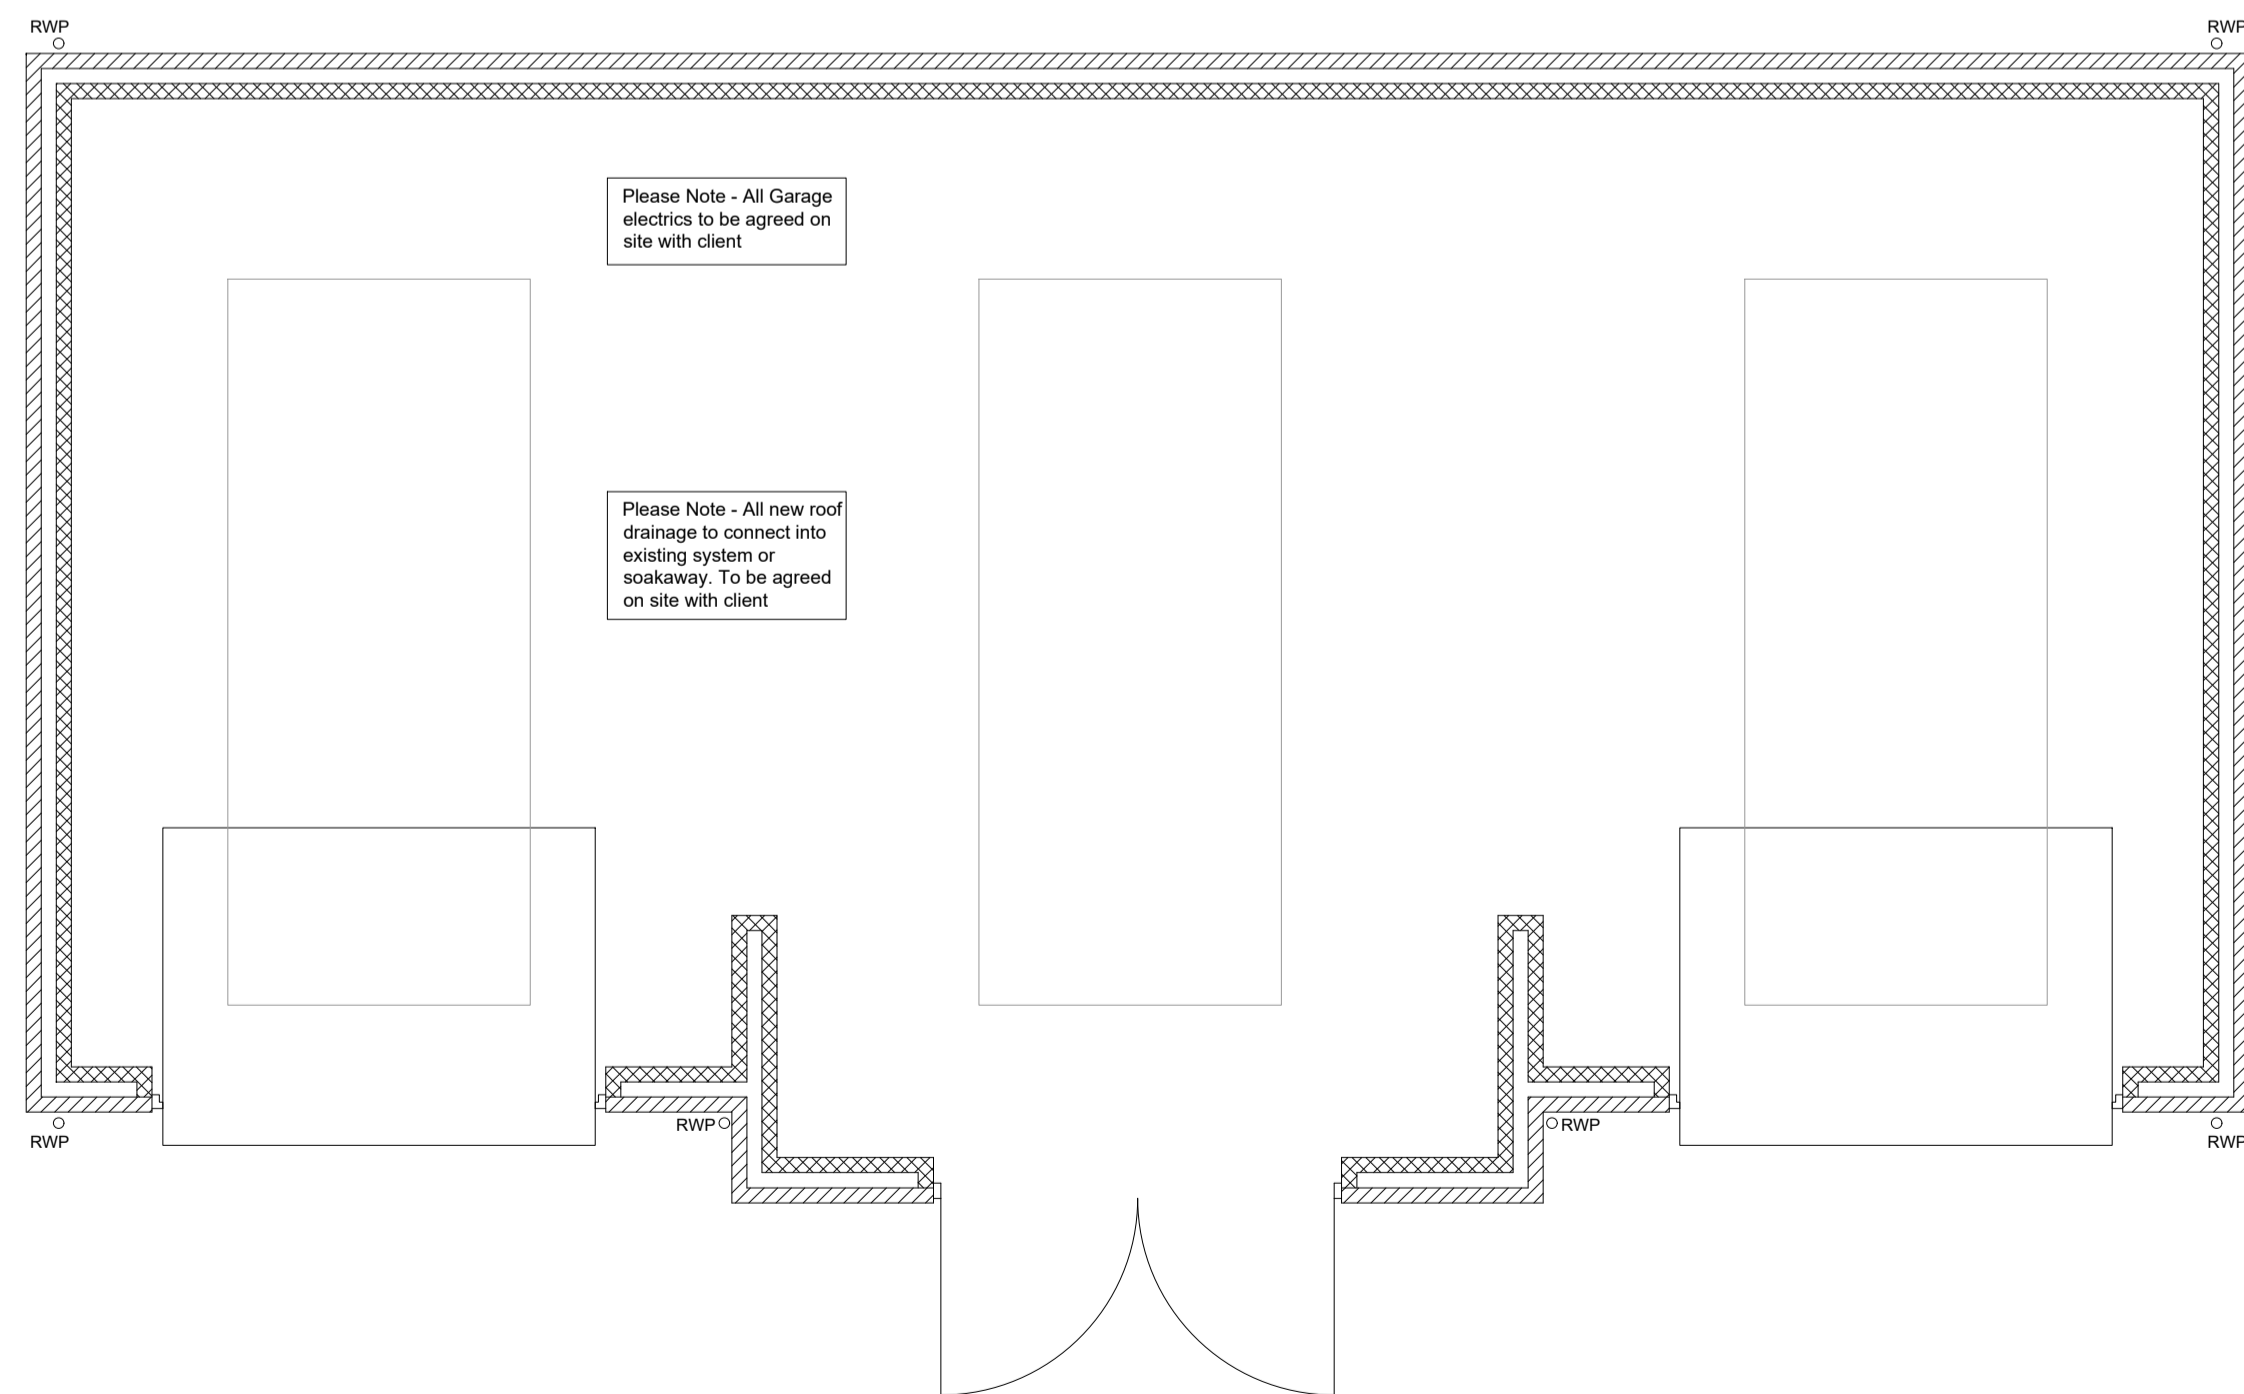

Section

Scaled @ 1:50

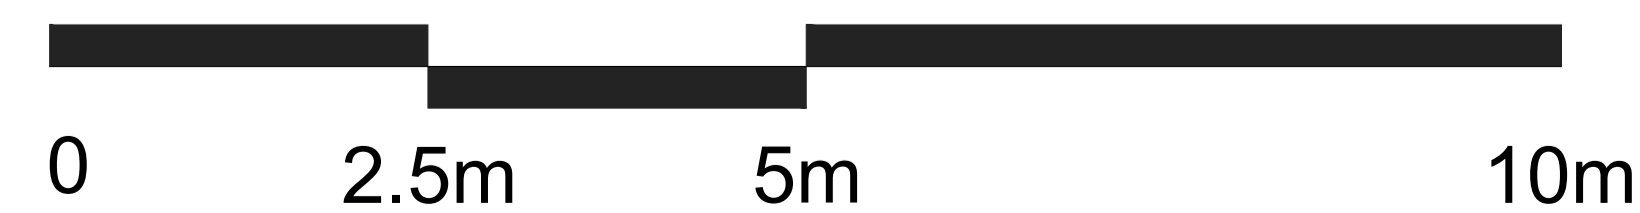

Project
57 Westfield Lane

Drawing Title
Layout Proposal

Drawn By JG	First Issue Date Jan 2022	Scale(s) 1:50 @ A1
Job No WFL.01	Drg Status Construction	Revision -
Drawing No.	WFL.01/C/02	

Do not scale - if in doubt, ask