



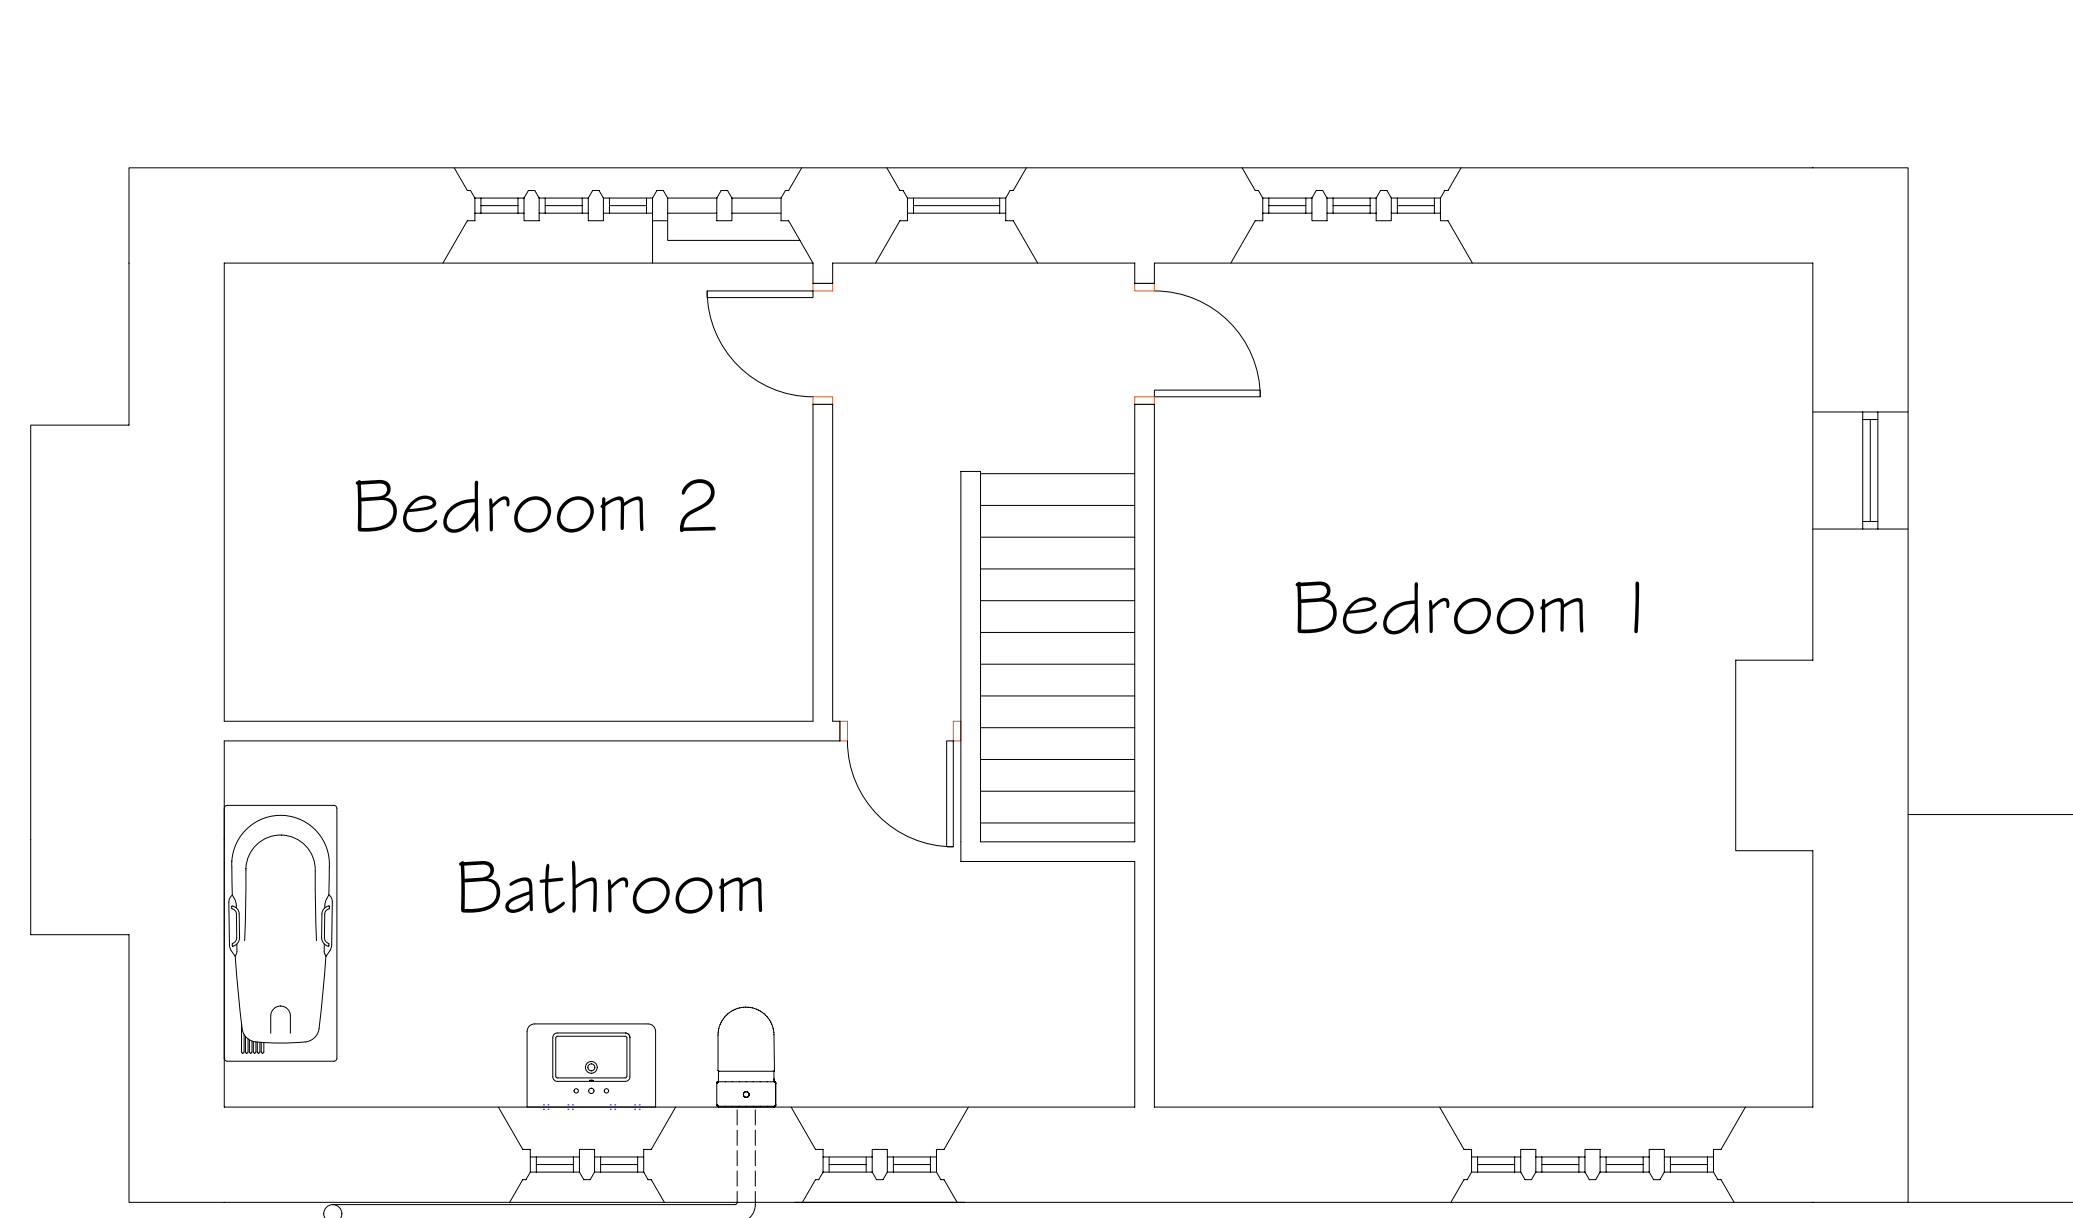


Existing First Floor Plan

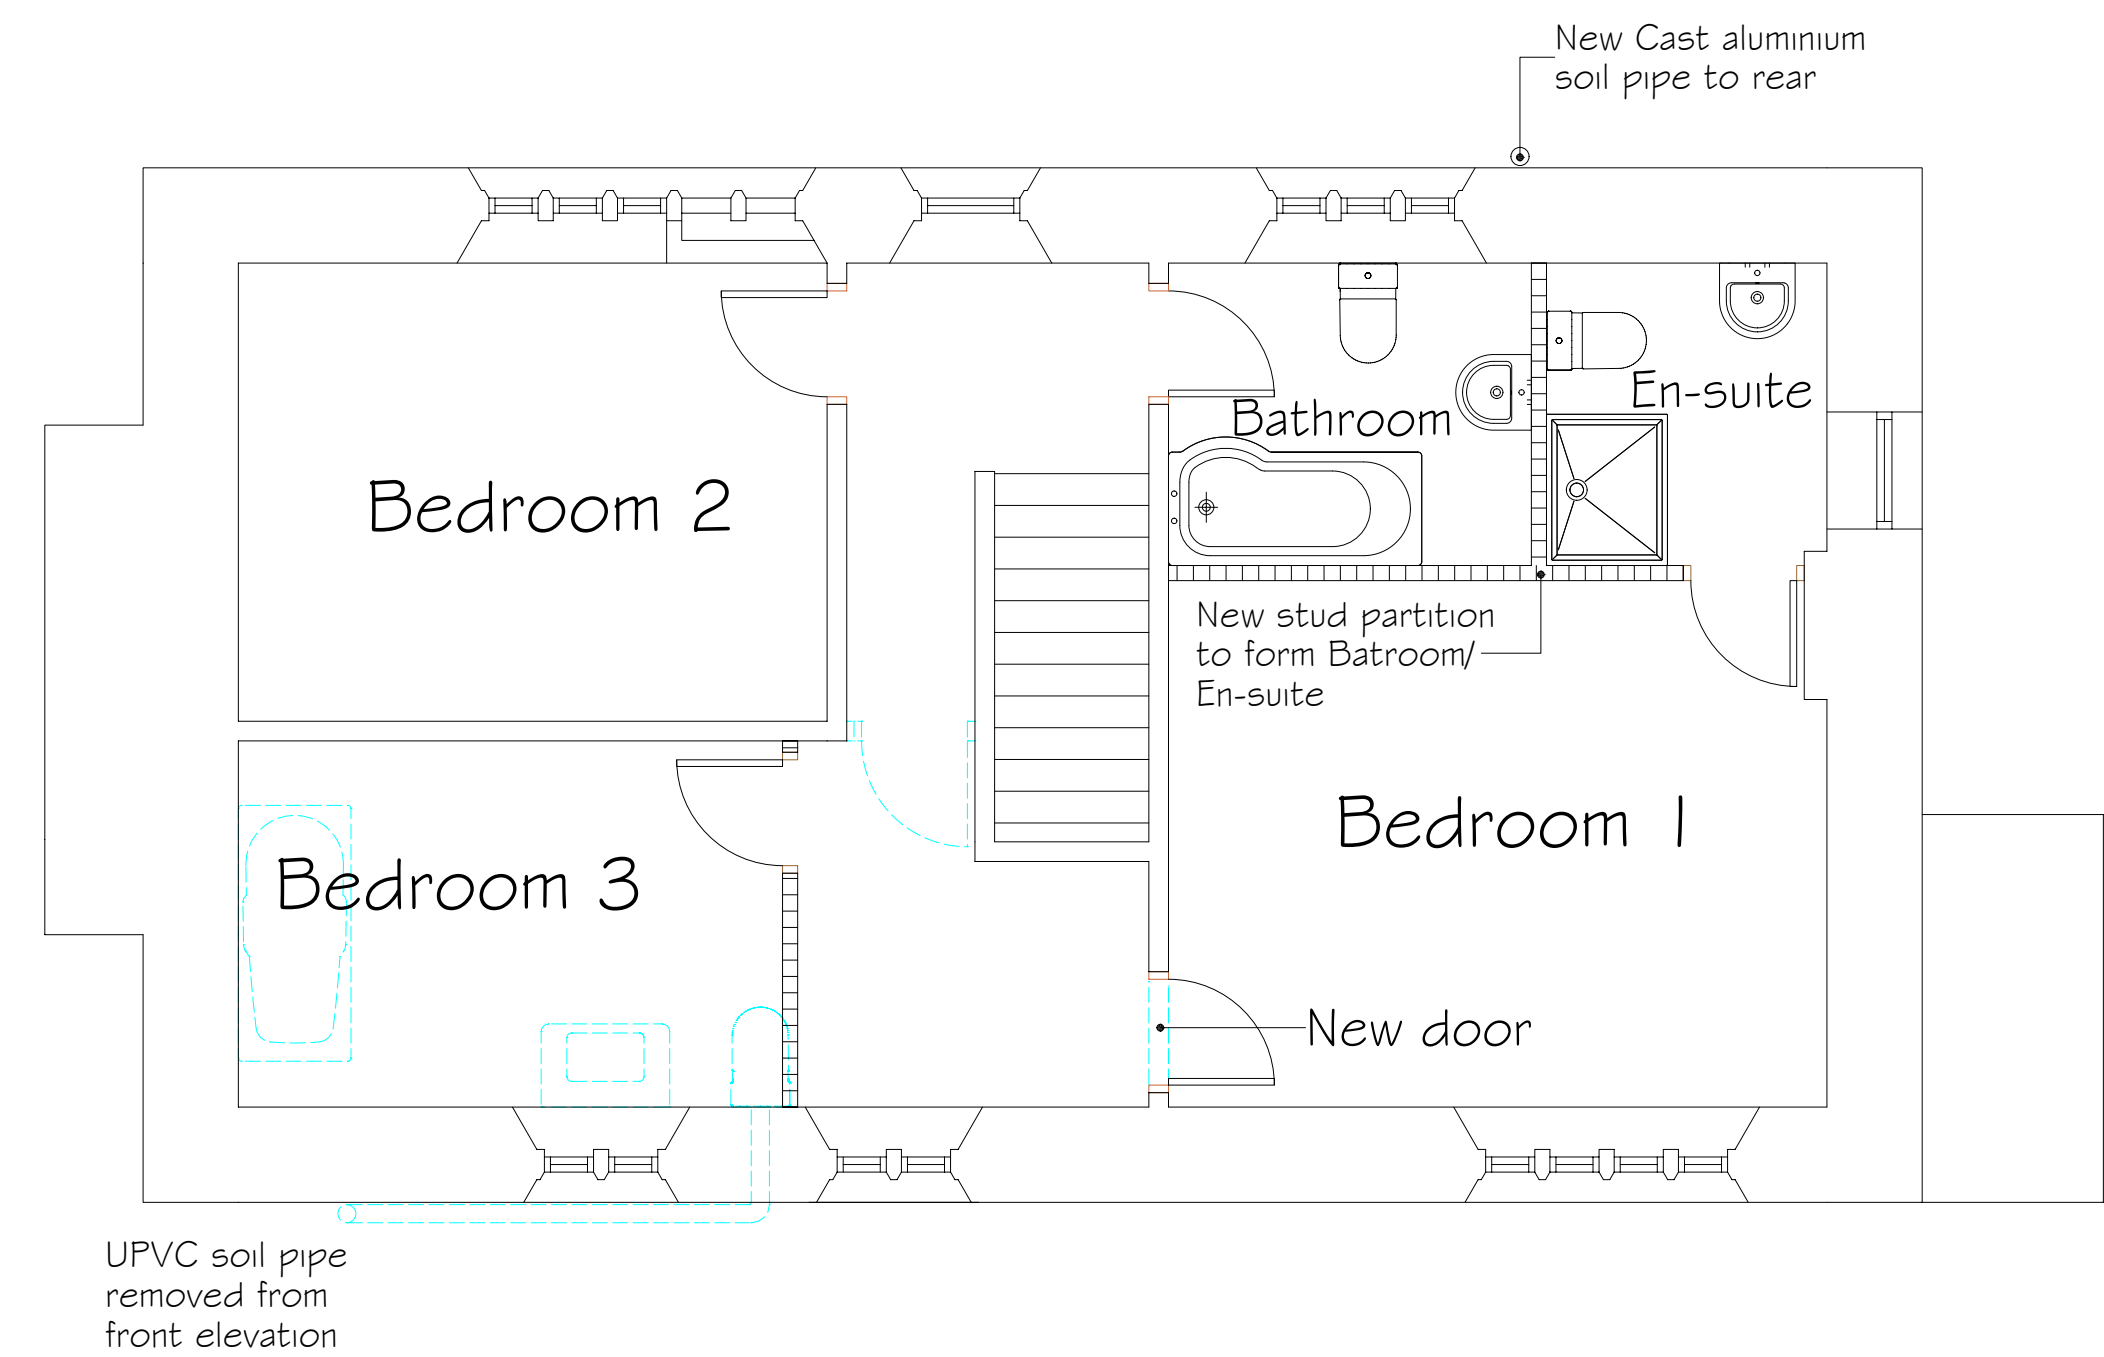

Proposed First Floor Plan



Existing Ground Floor Plan

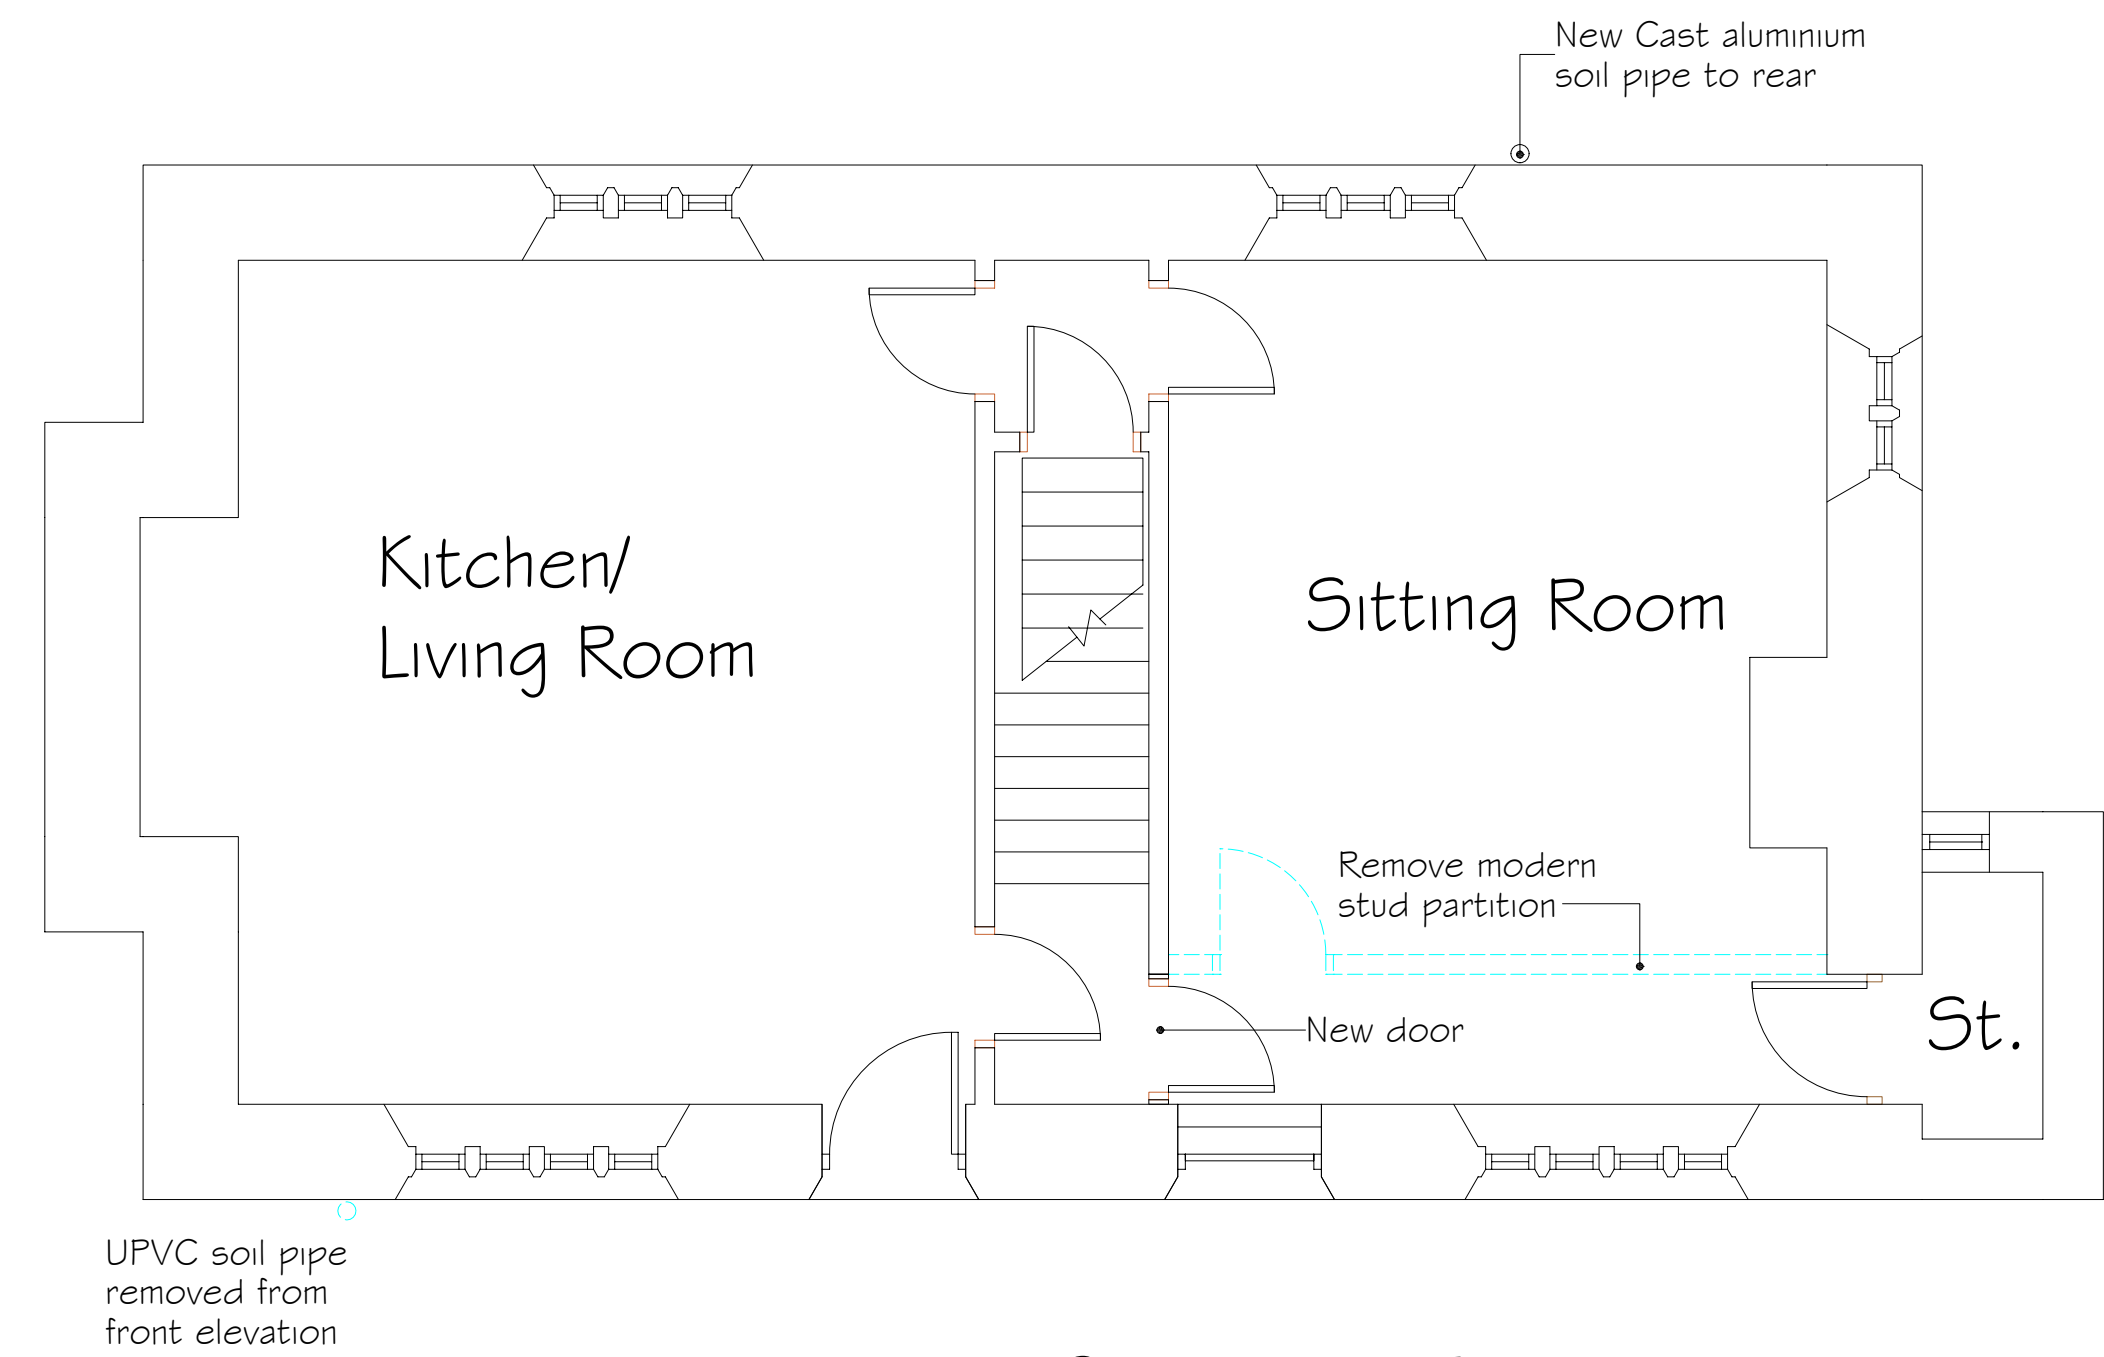

Proposed Ground Floor Plan

PROJECT Improvement works to Combs Hall Farmhouse Combs Road, Thornhill, Dewsbury WF12 0LB			
CLIENT Mr. B. Delaney			
SUBJECT Existing & Proposed Plans			
SCALE DATE	1:50 @ A1 27/04/2026	DRAWN SB	DRAWING NO. 26-004-01
		REV. -	