

ALL DIMENSIONS ARE IN mm UNLESS NOTED OTHERWISE

N.G.R | E: 416279 | N: 417163

A	PLANNING ISSUE	ARC WW	30.03.26
REV	MODIFICATION	BY CH	DATE



WHP Telecoms Ltd
 Faraday Court
 401 Faraday Street
 Birchwood Park
 Warrington WA3 6GA
 Tel: 01925 424100 Fax: 01925 424101
 e-mail: info@whptelecoms.com



Cell Name		Opt.		
RAM SPORT & COMMUNITY CENTRE		B		
Cell ID No				
CSID	-	VF	✓	VMO2
305487	-			96407
Project No.	-	N/A	-	N/A
00	-			

Site Address / Contact Details
 RIDGEWAY
 GROVE PLACE
 HUDDERSFIELD
 WEST YORKSHIRE
 HD5 9JQ

Drawing Title:		EXISTING ELEVATION	
Purpose of issue:		PLANNING	Dwg Rev:
Drawing Number:		300	A
Surveyed By:	SD	Original Sheet Size:	A3
Drawn:	ARC	Date:	30.03.26
Checked:	WW	Date:	30.03.26
Pack Issue:			B

 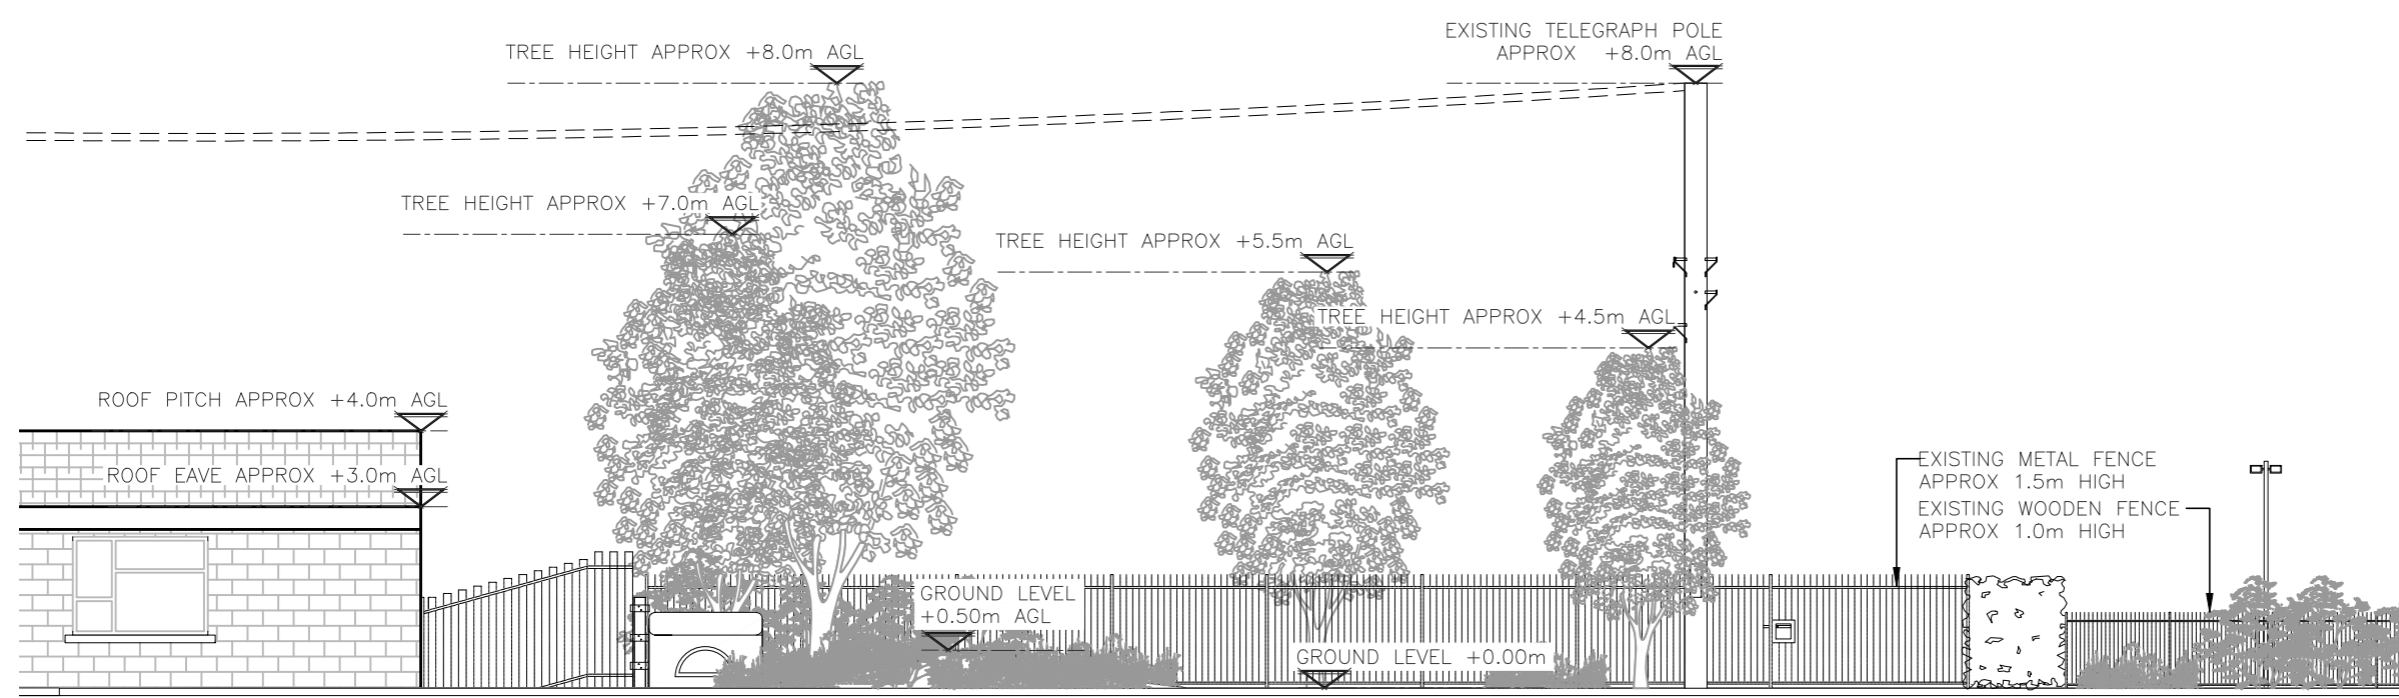

EXISTING NORTH WEST ELEVATION
(1:100)