




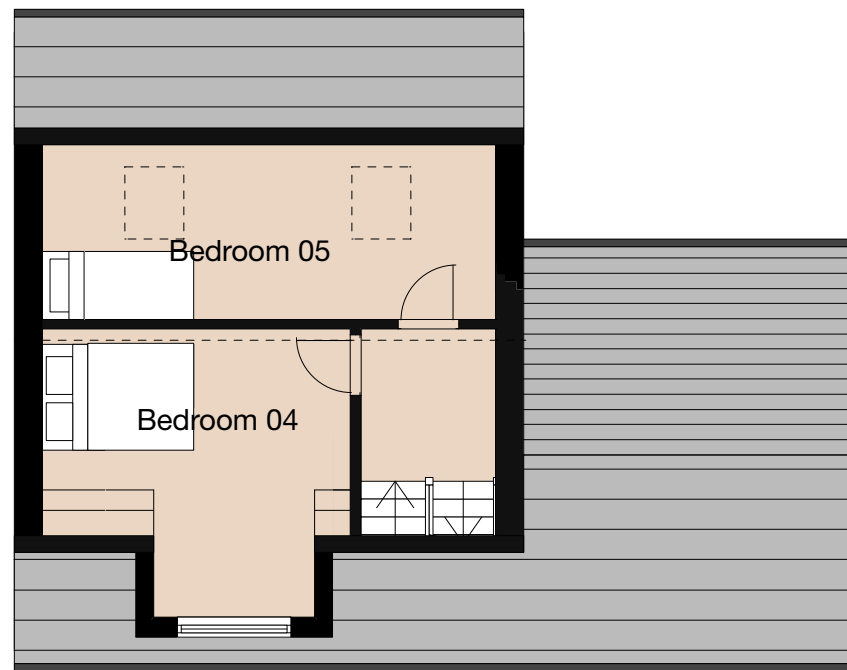

Second Floor Plan As Proposed
Scale 1:100
0m 1m 2m 3m 4m 5m

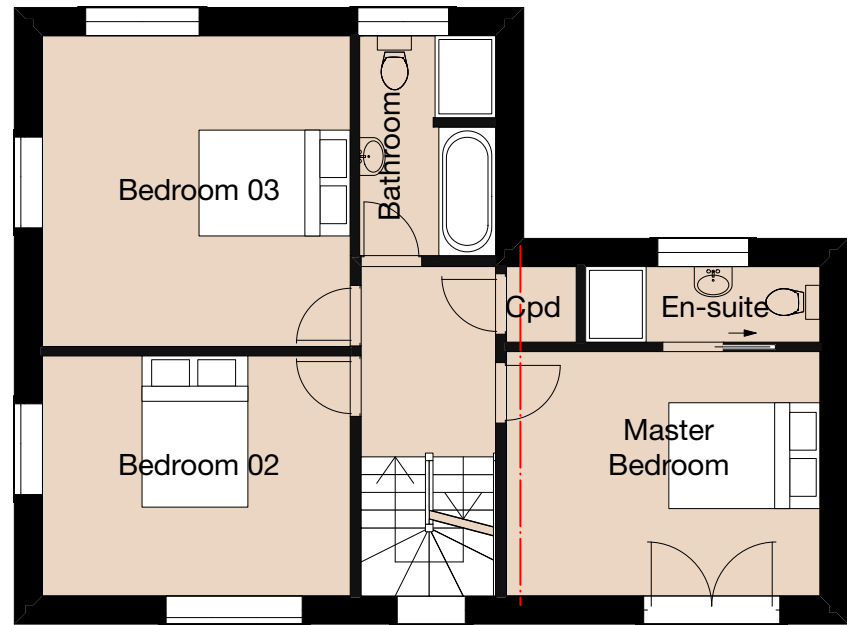


First Floor Plan As Proposed
Scale 1:100
0m 1m 2m 3m 4m 5m

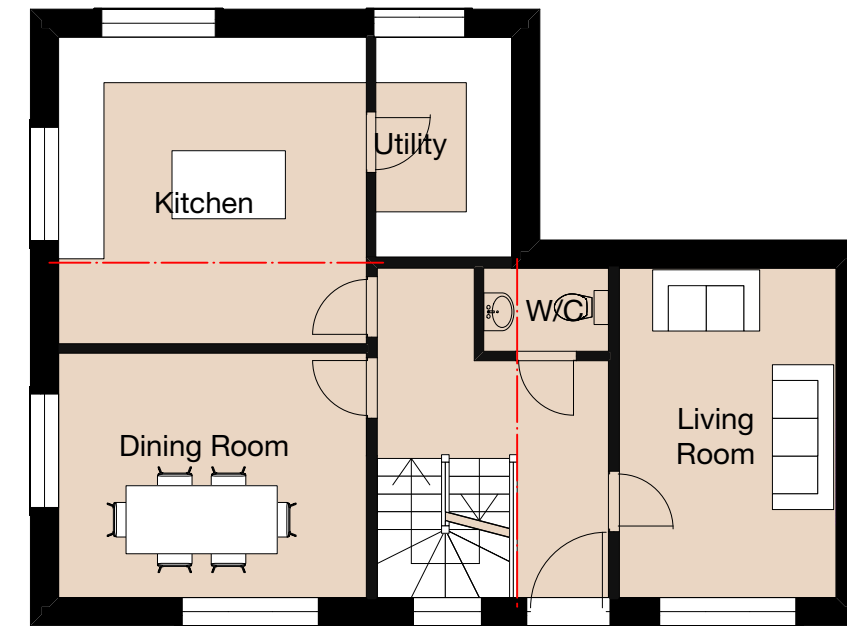


Ground Floor Plan As Proposed
Scale 1:100
0m 1m 2m 3m 4m 5m

ROLEC EV/OLEV Home Car charge Point
The cable and circuitry ratings for the charging points shall be of adequate size to ensure a minimum continuous current demand of 16 Amps and a maximum demand of 32Amps. Located in garage.

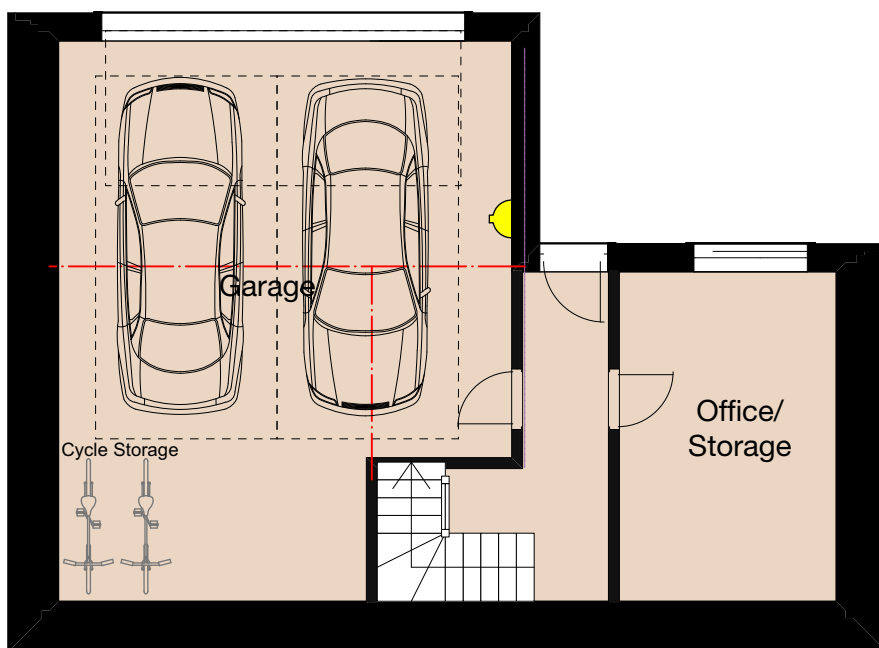

Lower Ground Floor Plan As Proposed
Scale 1:100
0m 1m 2m 3m 4m 5m

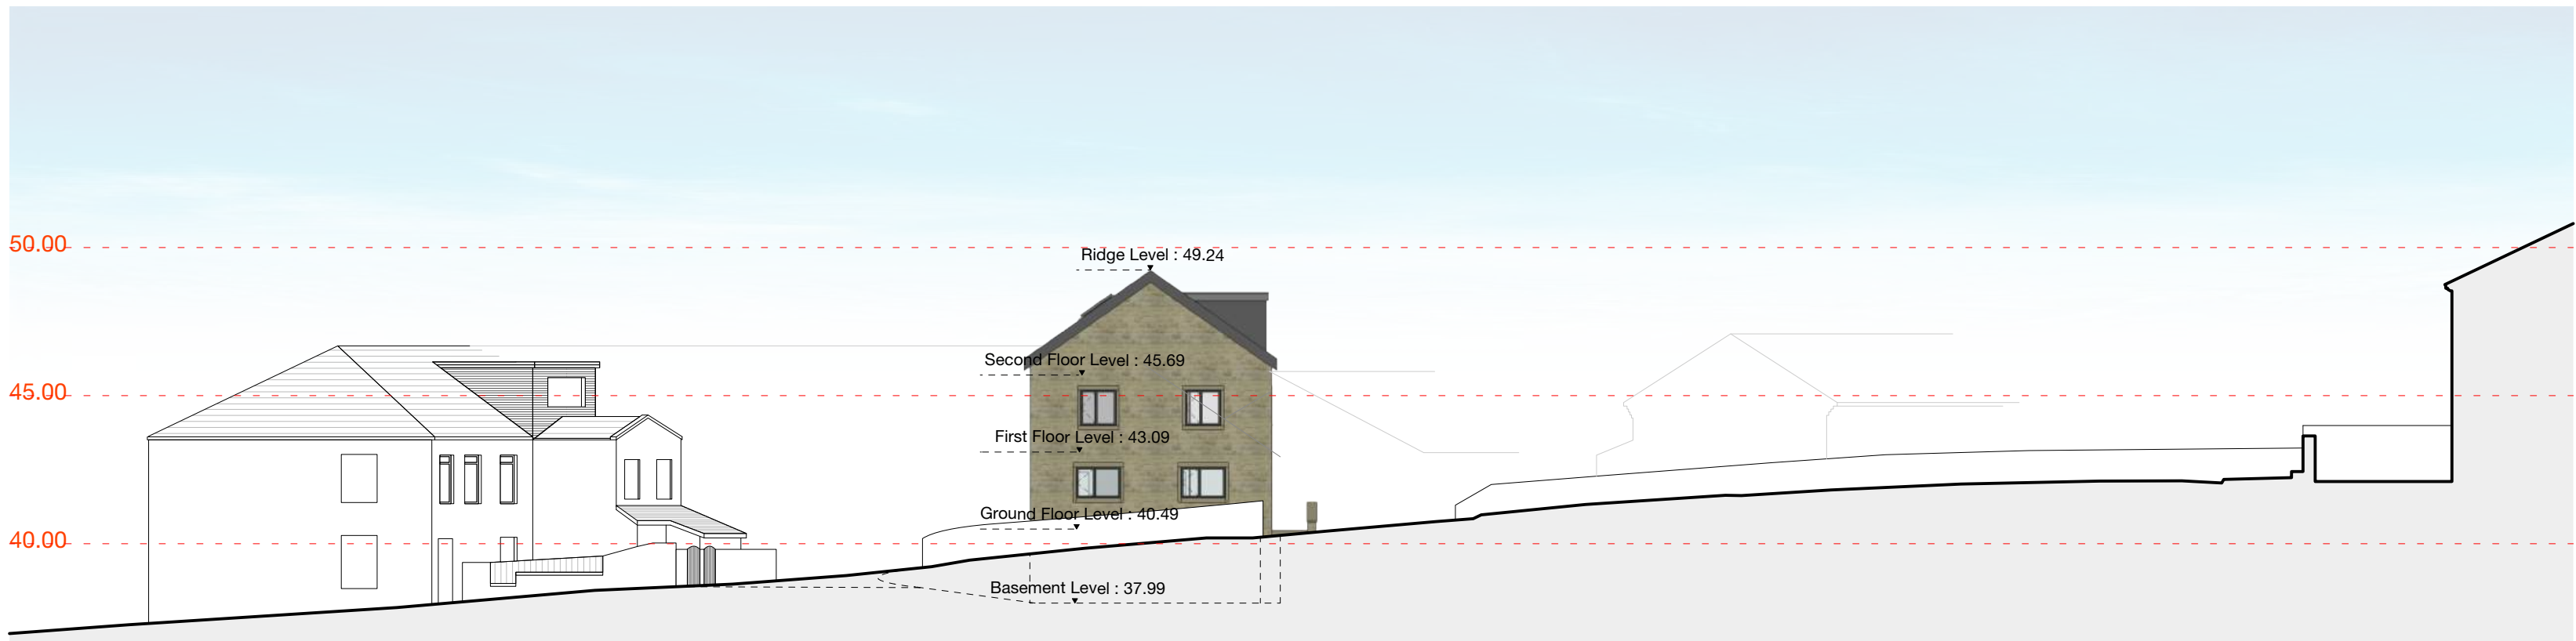

Section A-A / Cross Street Elevation As Proposed
Scale 1:200
0m 5m 10m

MATERIALS:

Roof: Blue Grey Concrete roof tiles.
Walls: Reconstituted Coursed Stone.
Windows/ Glazed Doors: Grey High performance Upvc .
RWP:s:x Round Upvc.
External Doors: High Performance Composite Doors.
Roof Light: Velux or similar approved.



Side/ West Elevation As Proposed
Scale 1:100
0m 1m 2m 3m 4m 5m




Rear/ North Elevation As Proposed
Scale 1:100
0m 1m 2m 3m 4m 5m



Front/ South Elevation As Proposed
Scale 1:100
0m 1m 2m 3m 4m 5m



Side/ East Elevation As Proposed
Scale 1:100
0m 1m 2m 3m 4m 5m

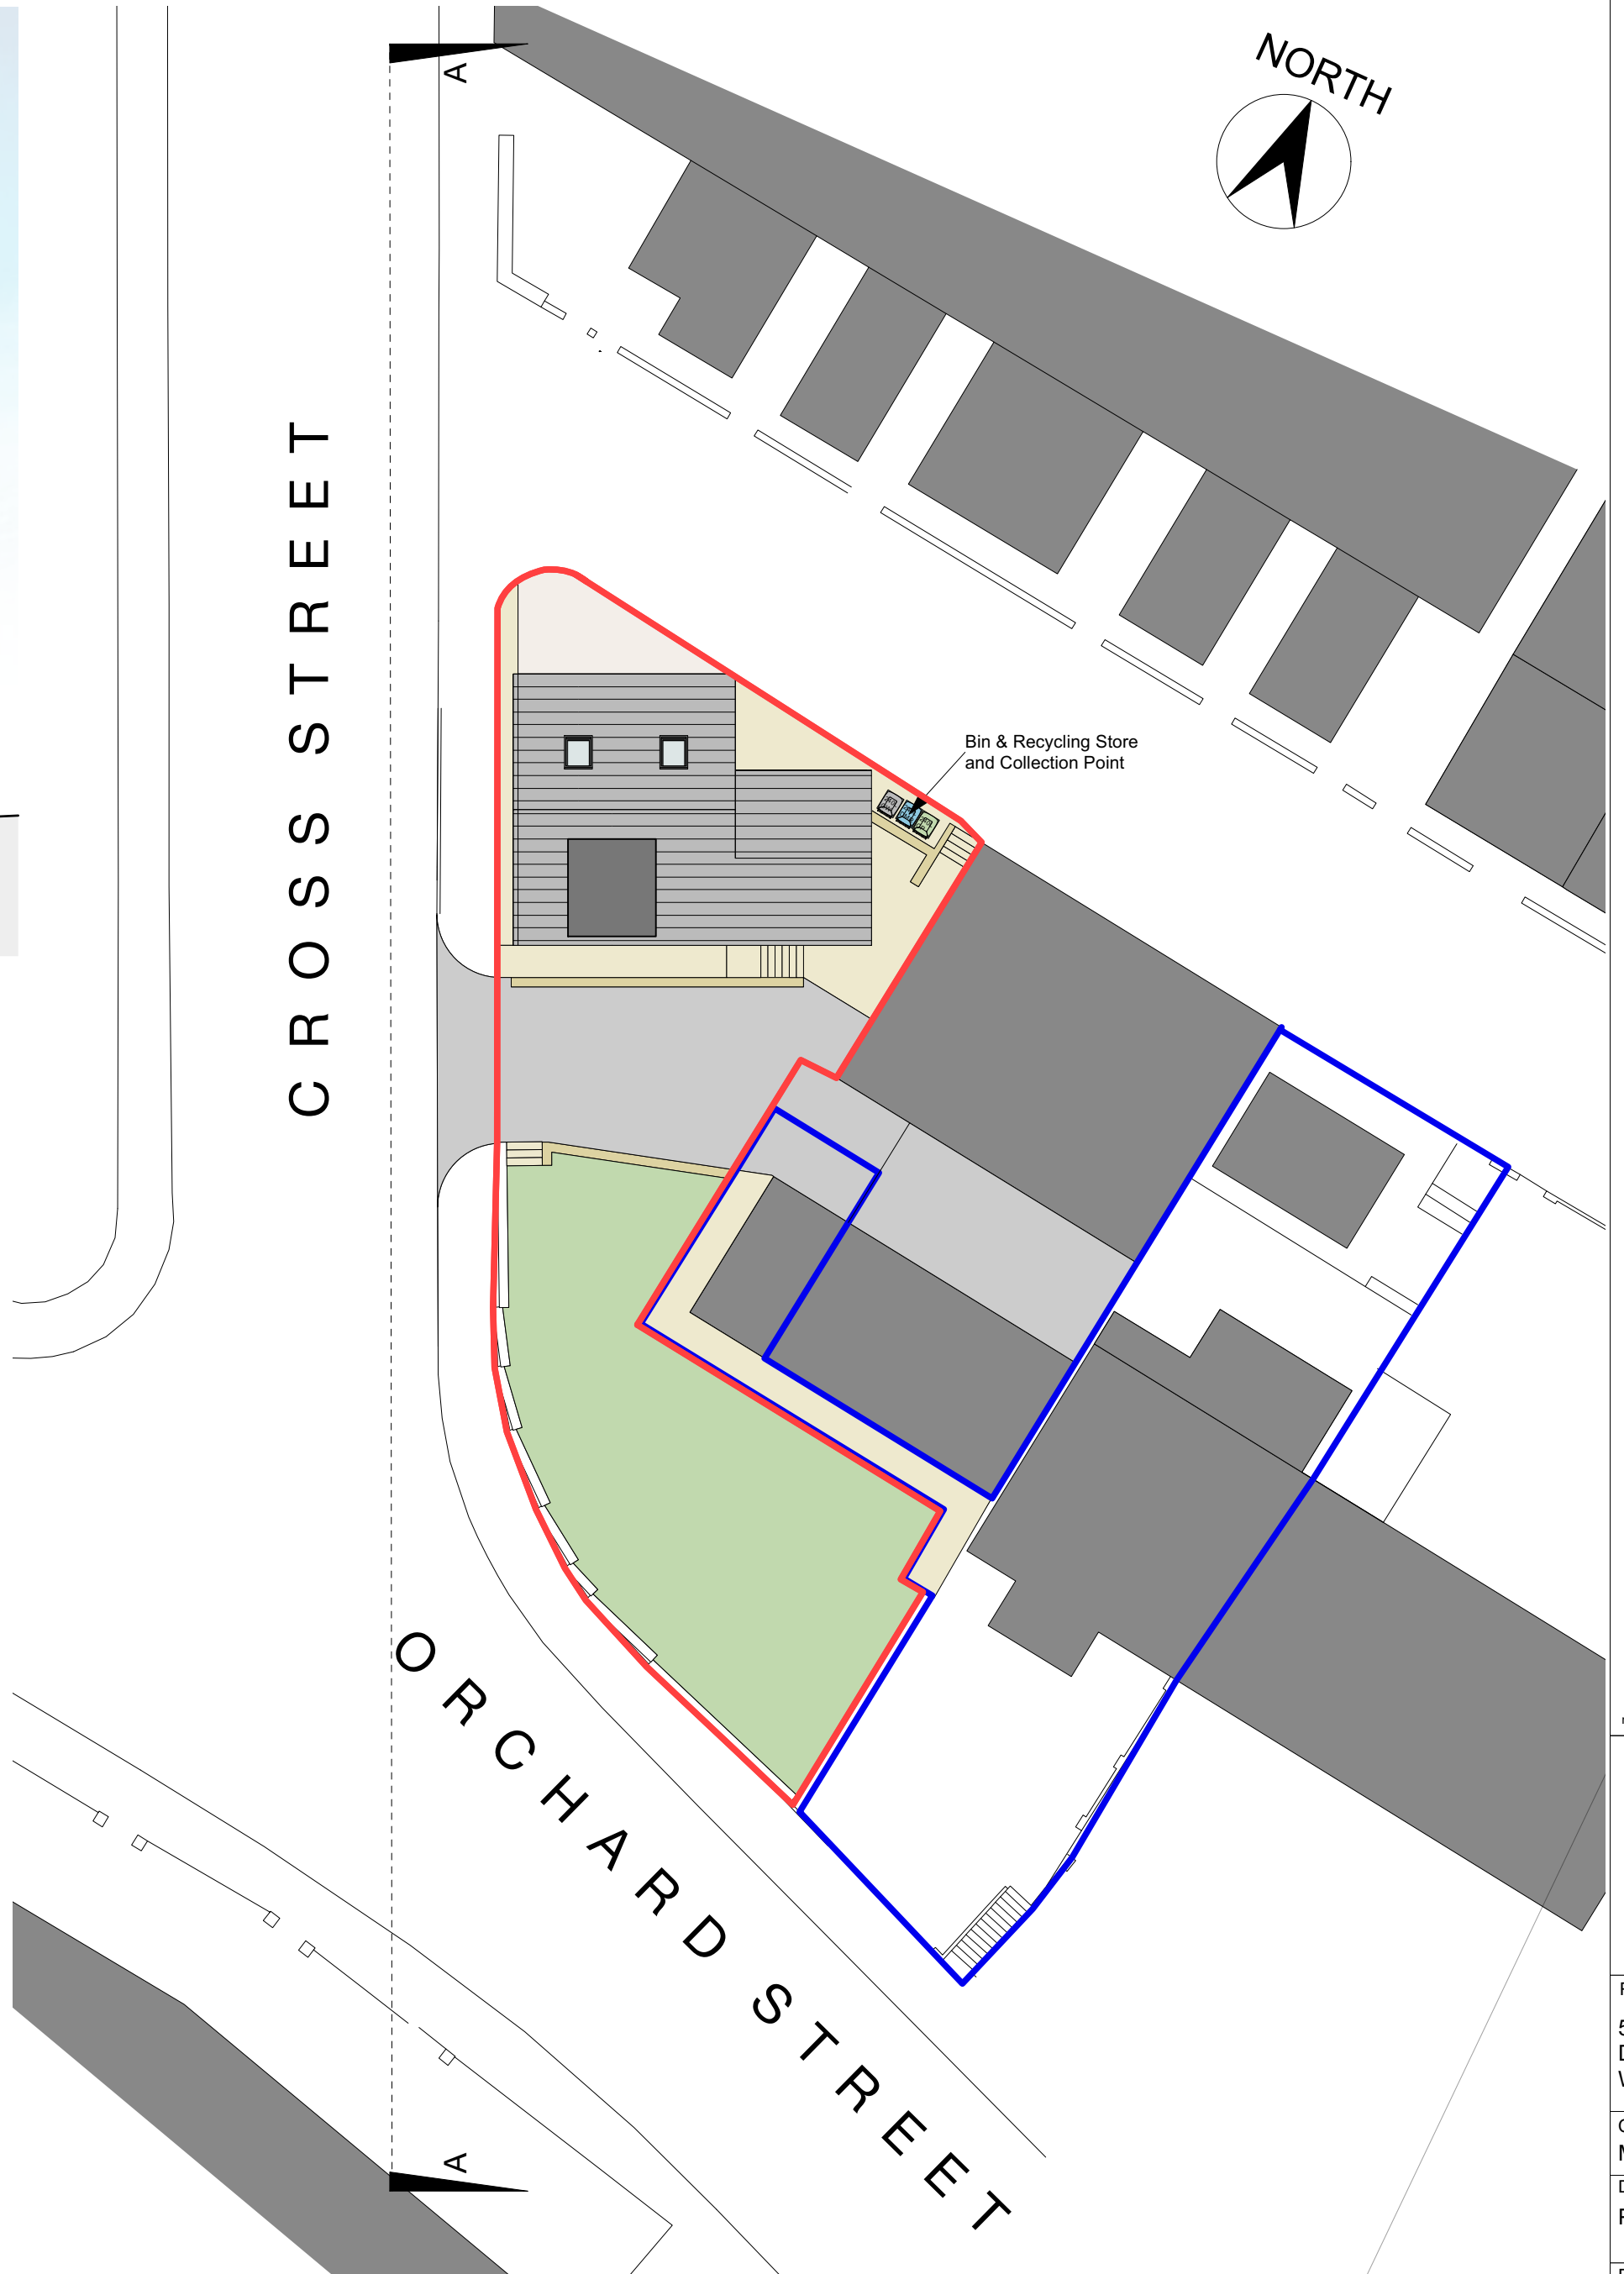

Site Plan As Proposed
Scale 1:200
0m 5m 10m

NOTES:

Any errors or omissions to be reported to Code L6 immediately.

This drawing and design is the copyright of Code L6 and is not to be used for any purpose without their consent.

Code L6 Architects Ltd
No 2 Warehouse, The Wharf,
Sowerby Bridge,
HX6 2AG
T: 01422 648431
E: info@codeL6.com
W: www.CODEL6.com

Project:
50 Orchard Street,
Dewsbury,
WF12 9LH

Client:
Mr I Patel

Drawing:
Plans As Proposed

Date:
18/11/25

Scale:
varies

Size:
A1

Drawing Number:

25-047-05