



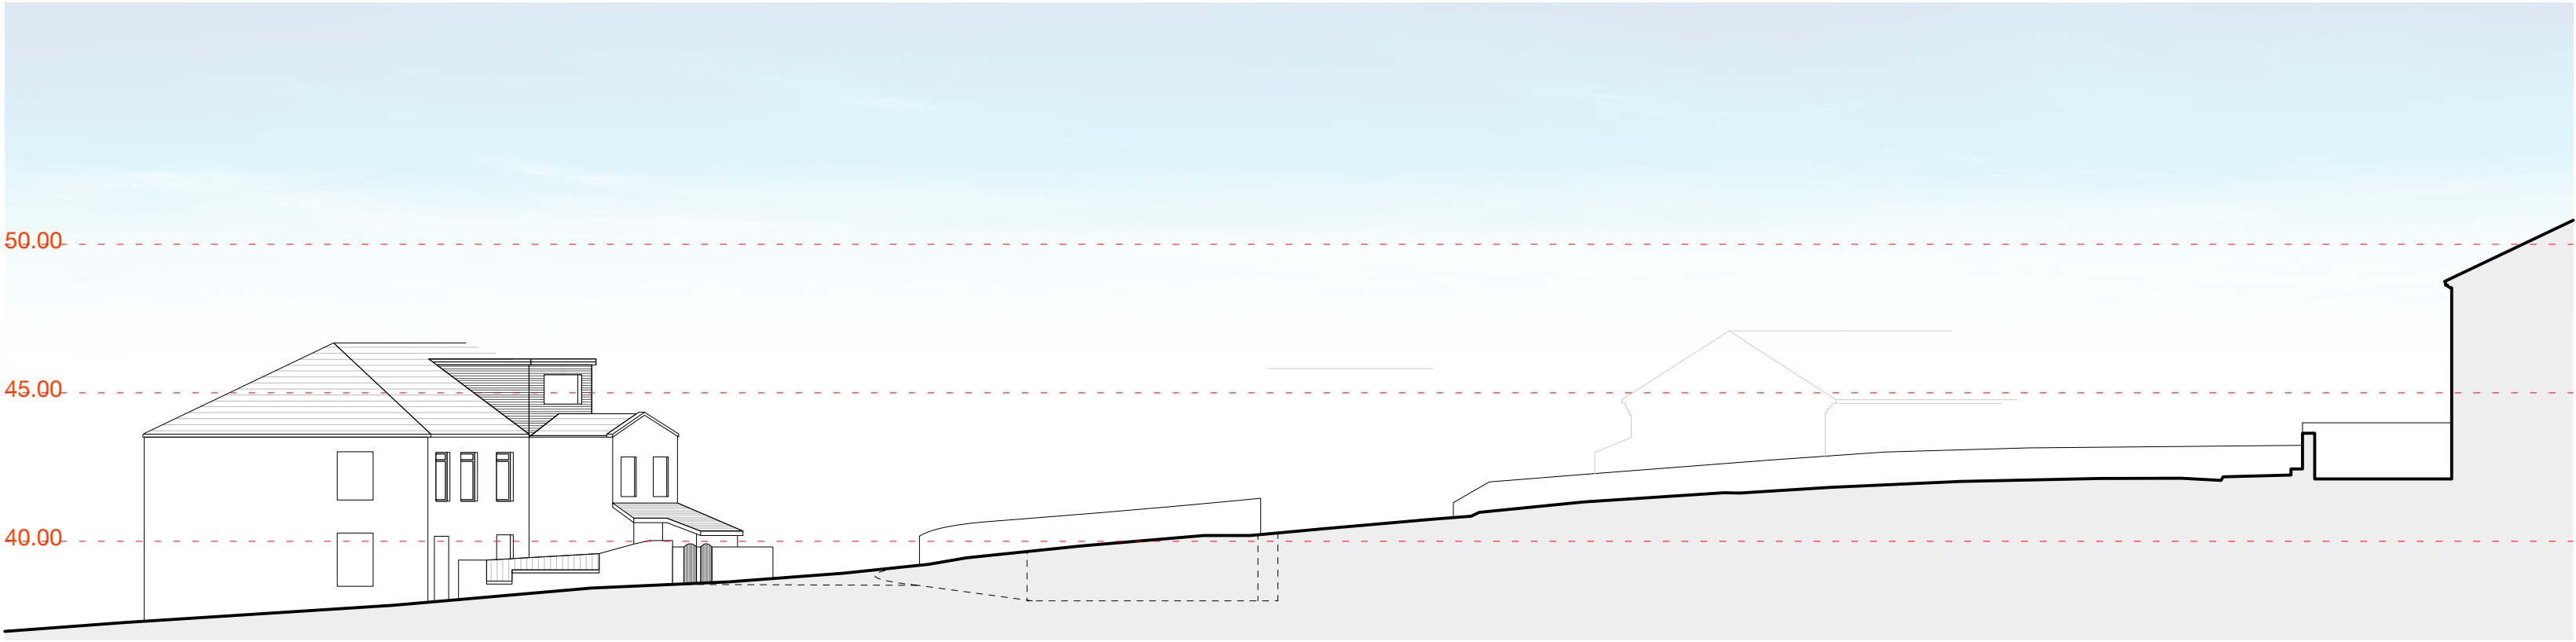

Section A-A / Cross Street Elevation As Existing
Scale 1:200

0m 5m 10m

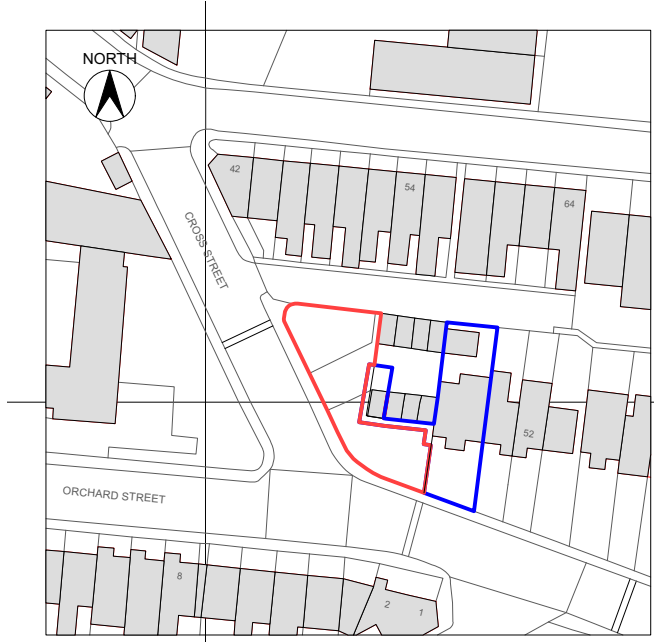

Location Plan
Scale 1:1250
Redline Area: 321sqm



Site Plan As Existing
Scale 1:200

0m 5m 10m

NOTES:
Any errors or omissions to be reported to Code L6 immediately.
This drawing and design is the copyright of Code L6 and is not to be used for any purpose without their consent.

rev	details	date
Code L6 Architects Ltd No 2 Warehouse, The Wharf, Sowerby Bridge, HX6 2AG T: 01422 648431 E: info@codeL6.com W: www.CODEL6.com		
Project: 50 Orchard Street, Dewsbury, WF12 9LH		
Client: Mr I Patel		
Drawing: Plans As Existing		
Date: 18/11/25	Scale: varies	Size: A1
Drawing Number: 25-047-01		