




GROUND FLOOR PLAN
& ELEVATIONS
AS PROPOSED


PROPOSED HOUSE EXTENSION
4, TIPPING LANE, EMLEY, HD8 9SN
DWG No. 706-A02 rev--
SCALE 1:50/100@A3 APRIL 2026

REV DATE ITEM


AUTH

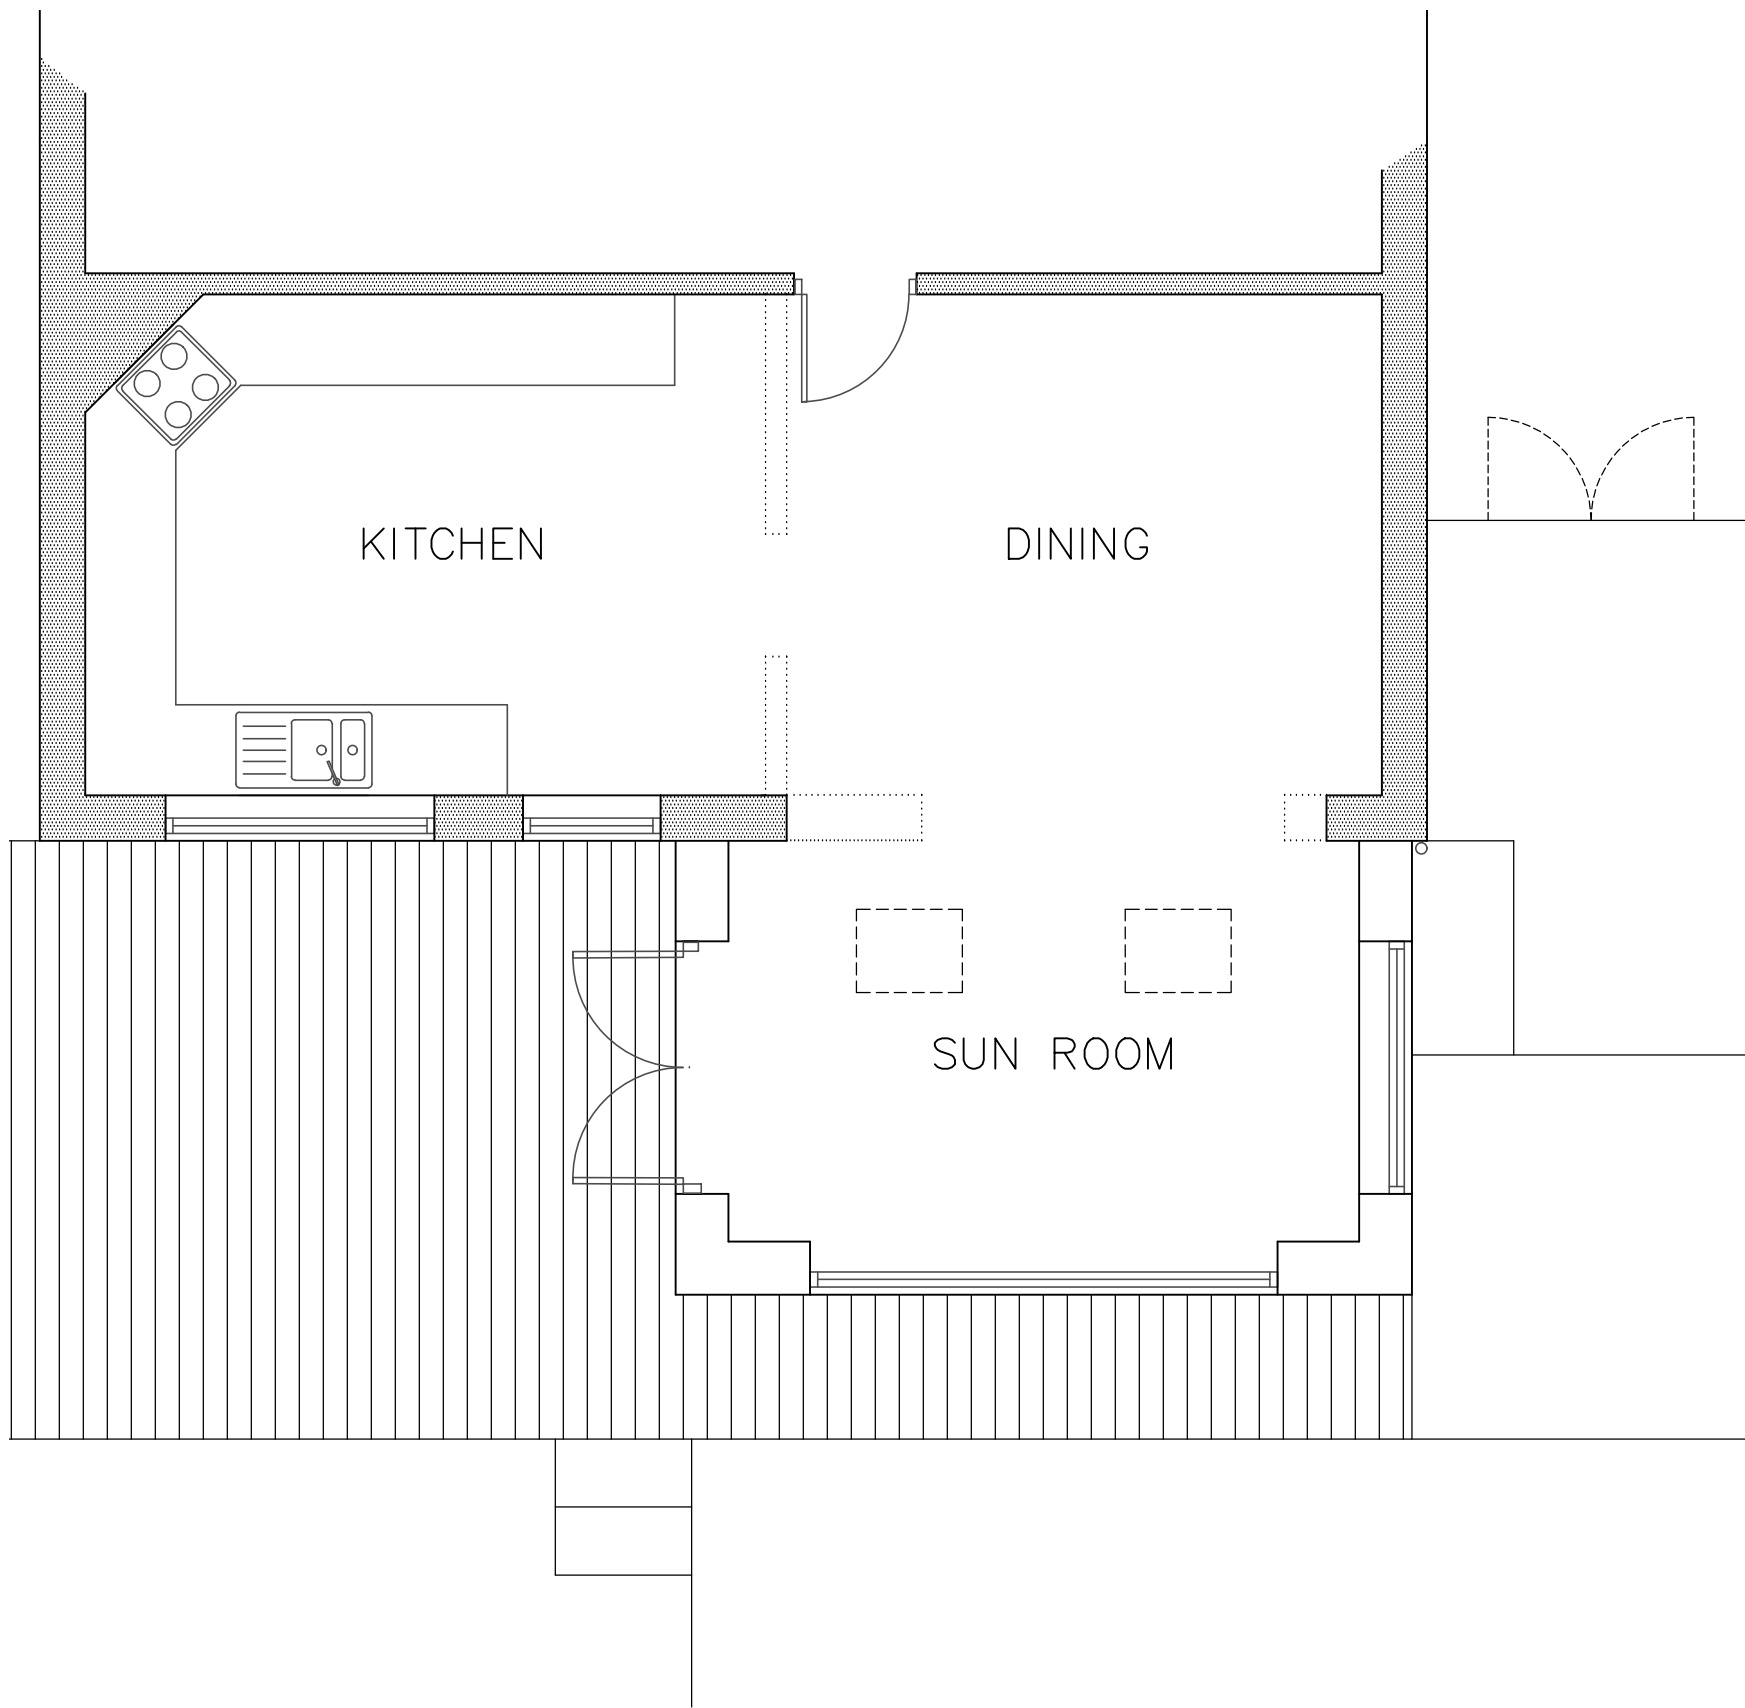


GROUND FLOOR PLAN (1:50)

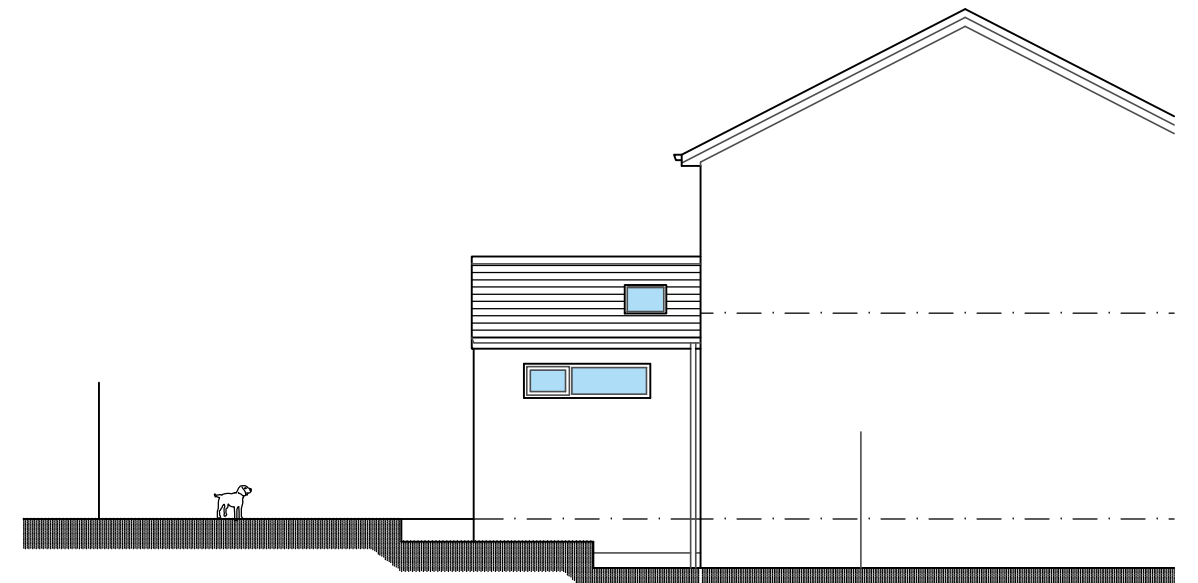

EAST ELEVATION

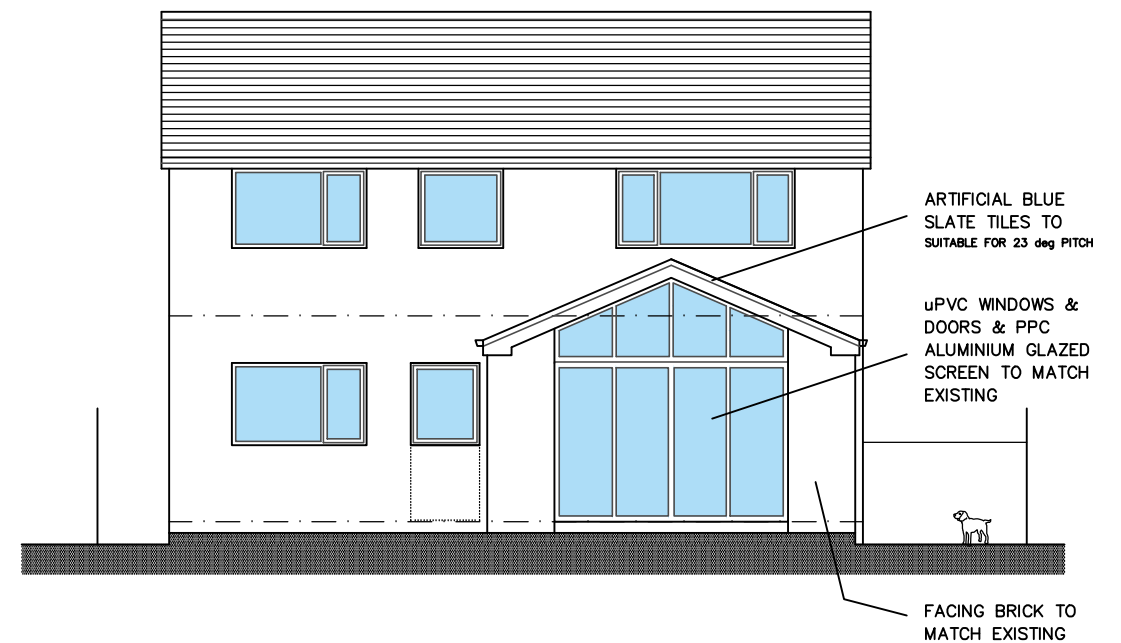

SOUTH ELEVATION

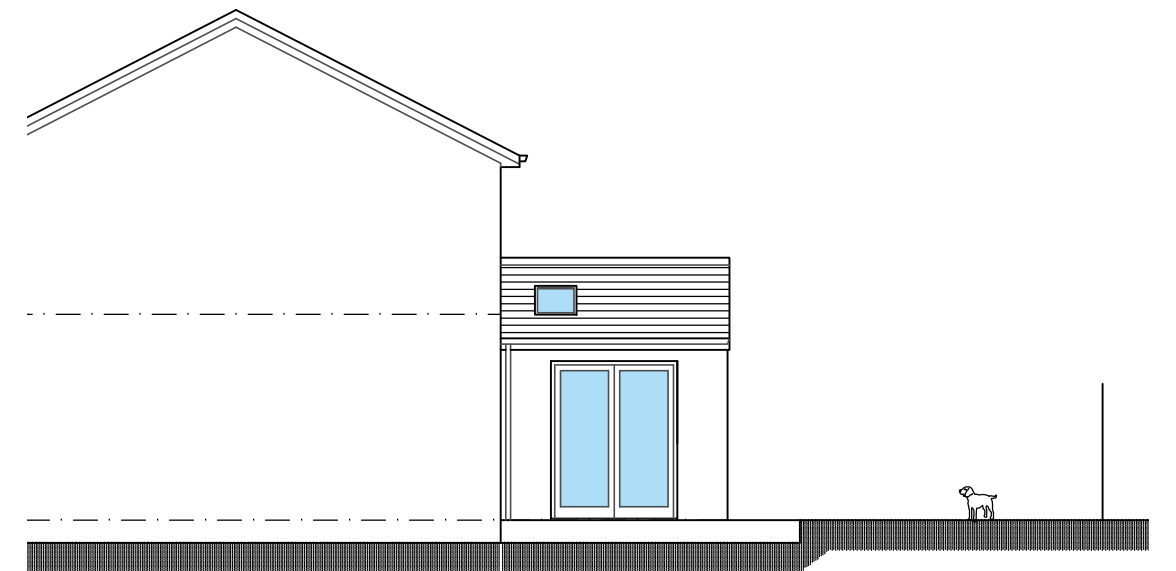

WEST ELEVATION