


Site Plan - Proposed

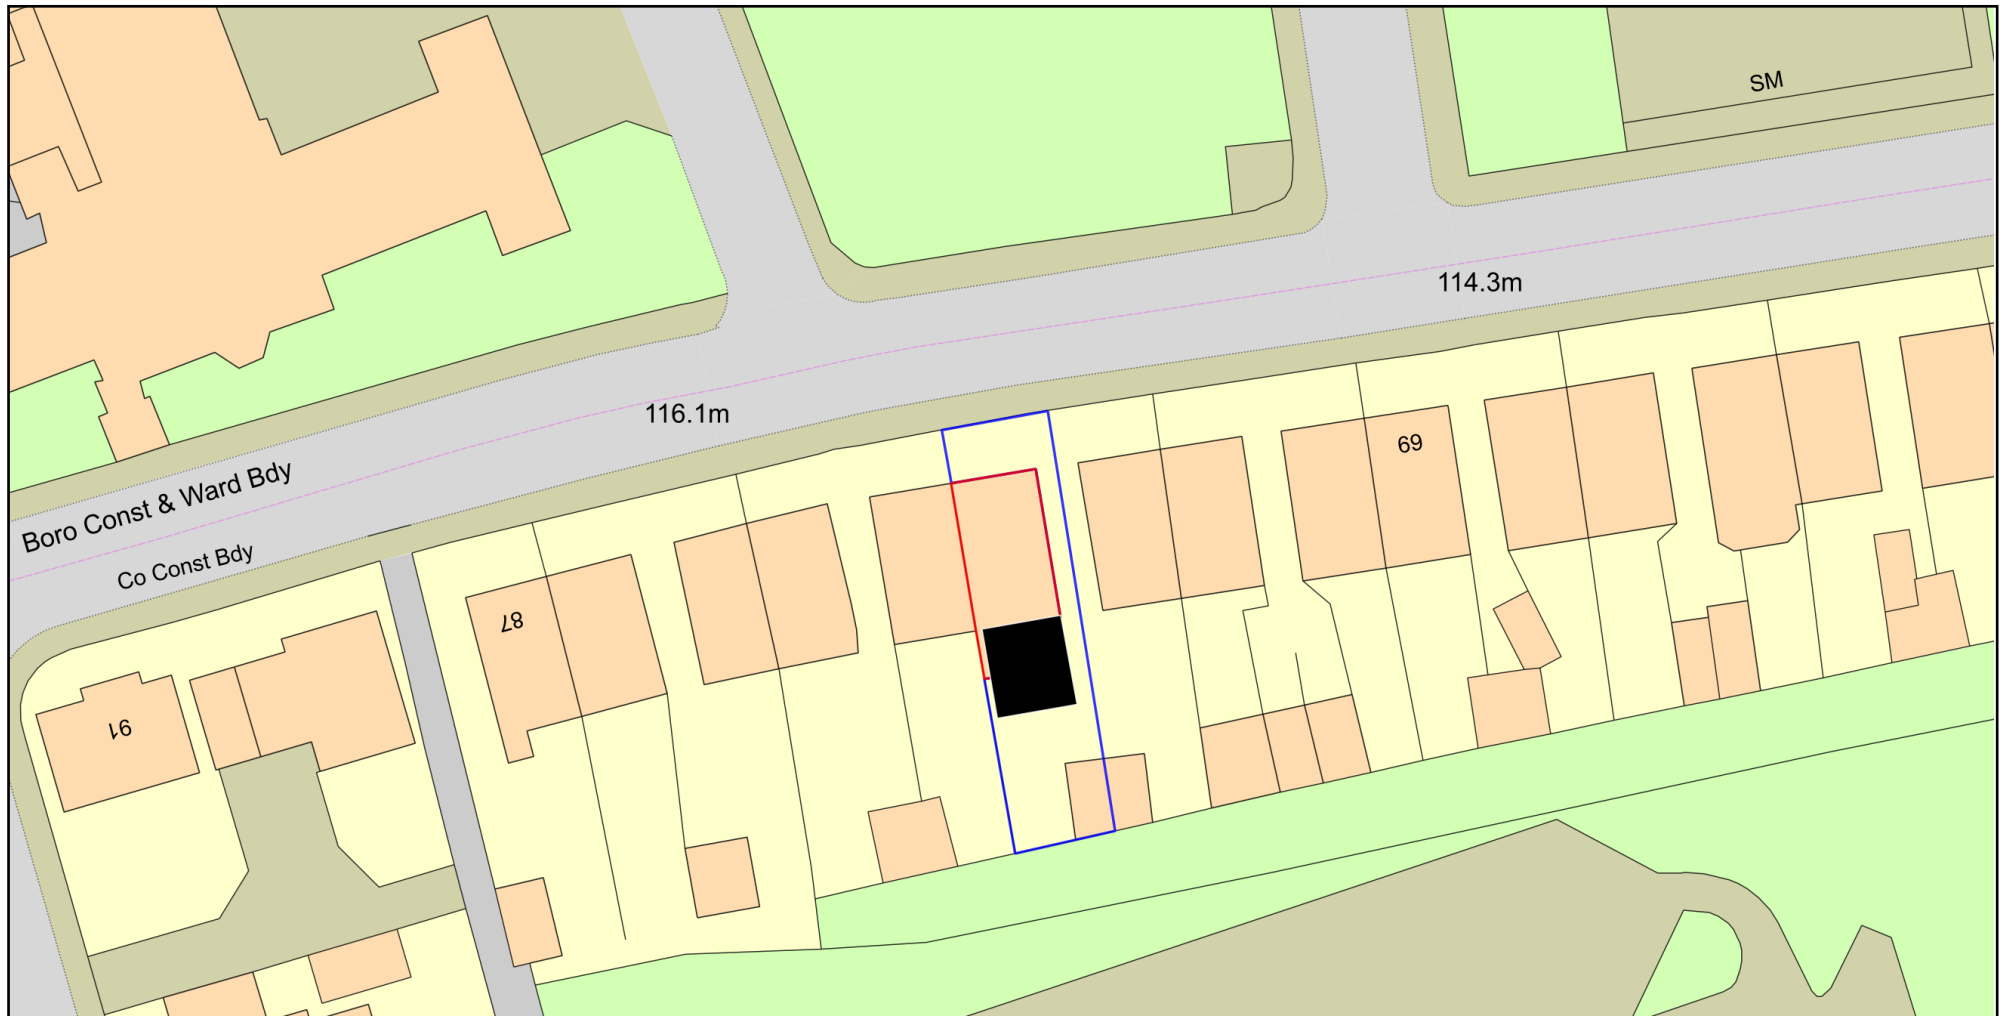

0 20
Metres



Plan Produced for: Hifzu Hans
Date Produced: 10 May 2026
Plan Reference Number: TQRQM26130144727175
Scale: 1:500 @ A4

© Crown copyright and database rights 2025 OS 100042766

