



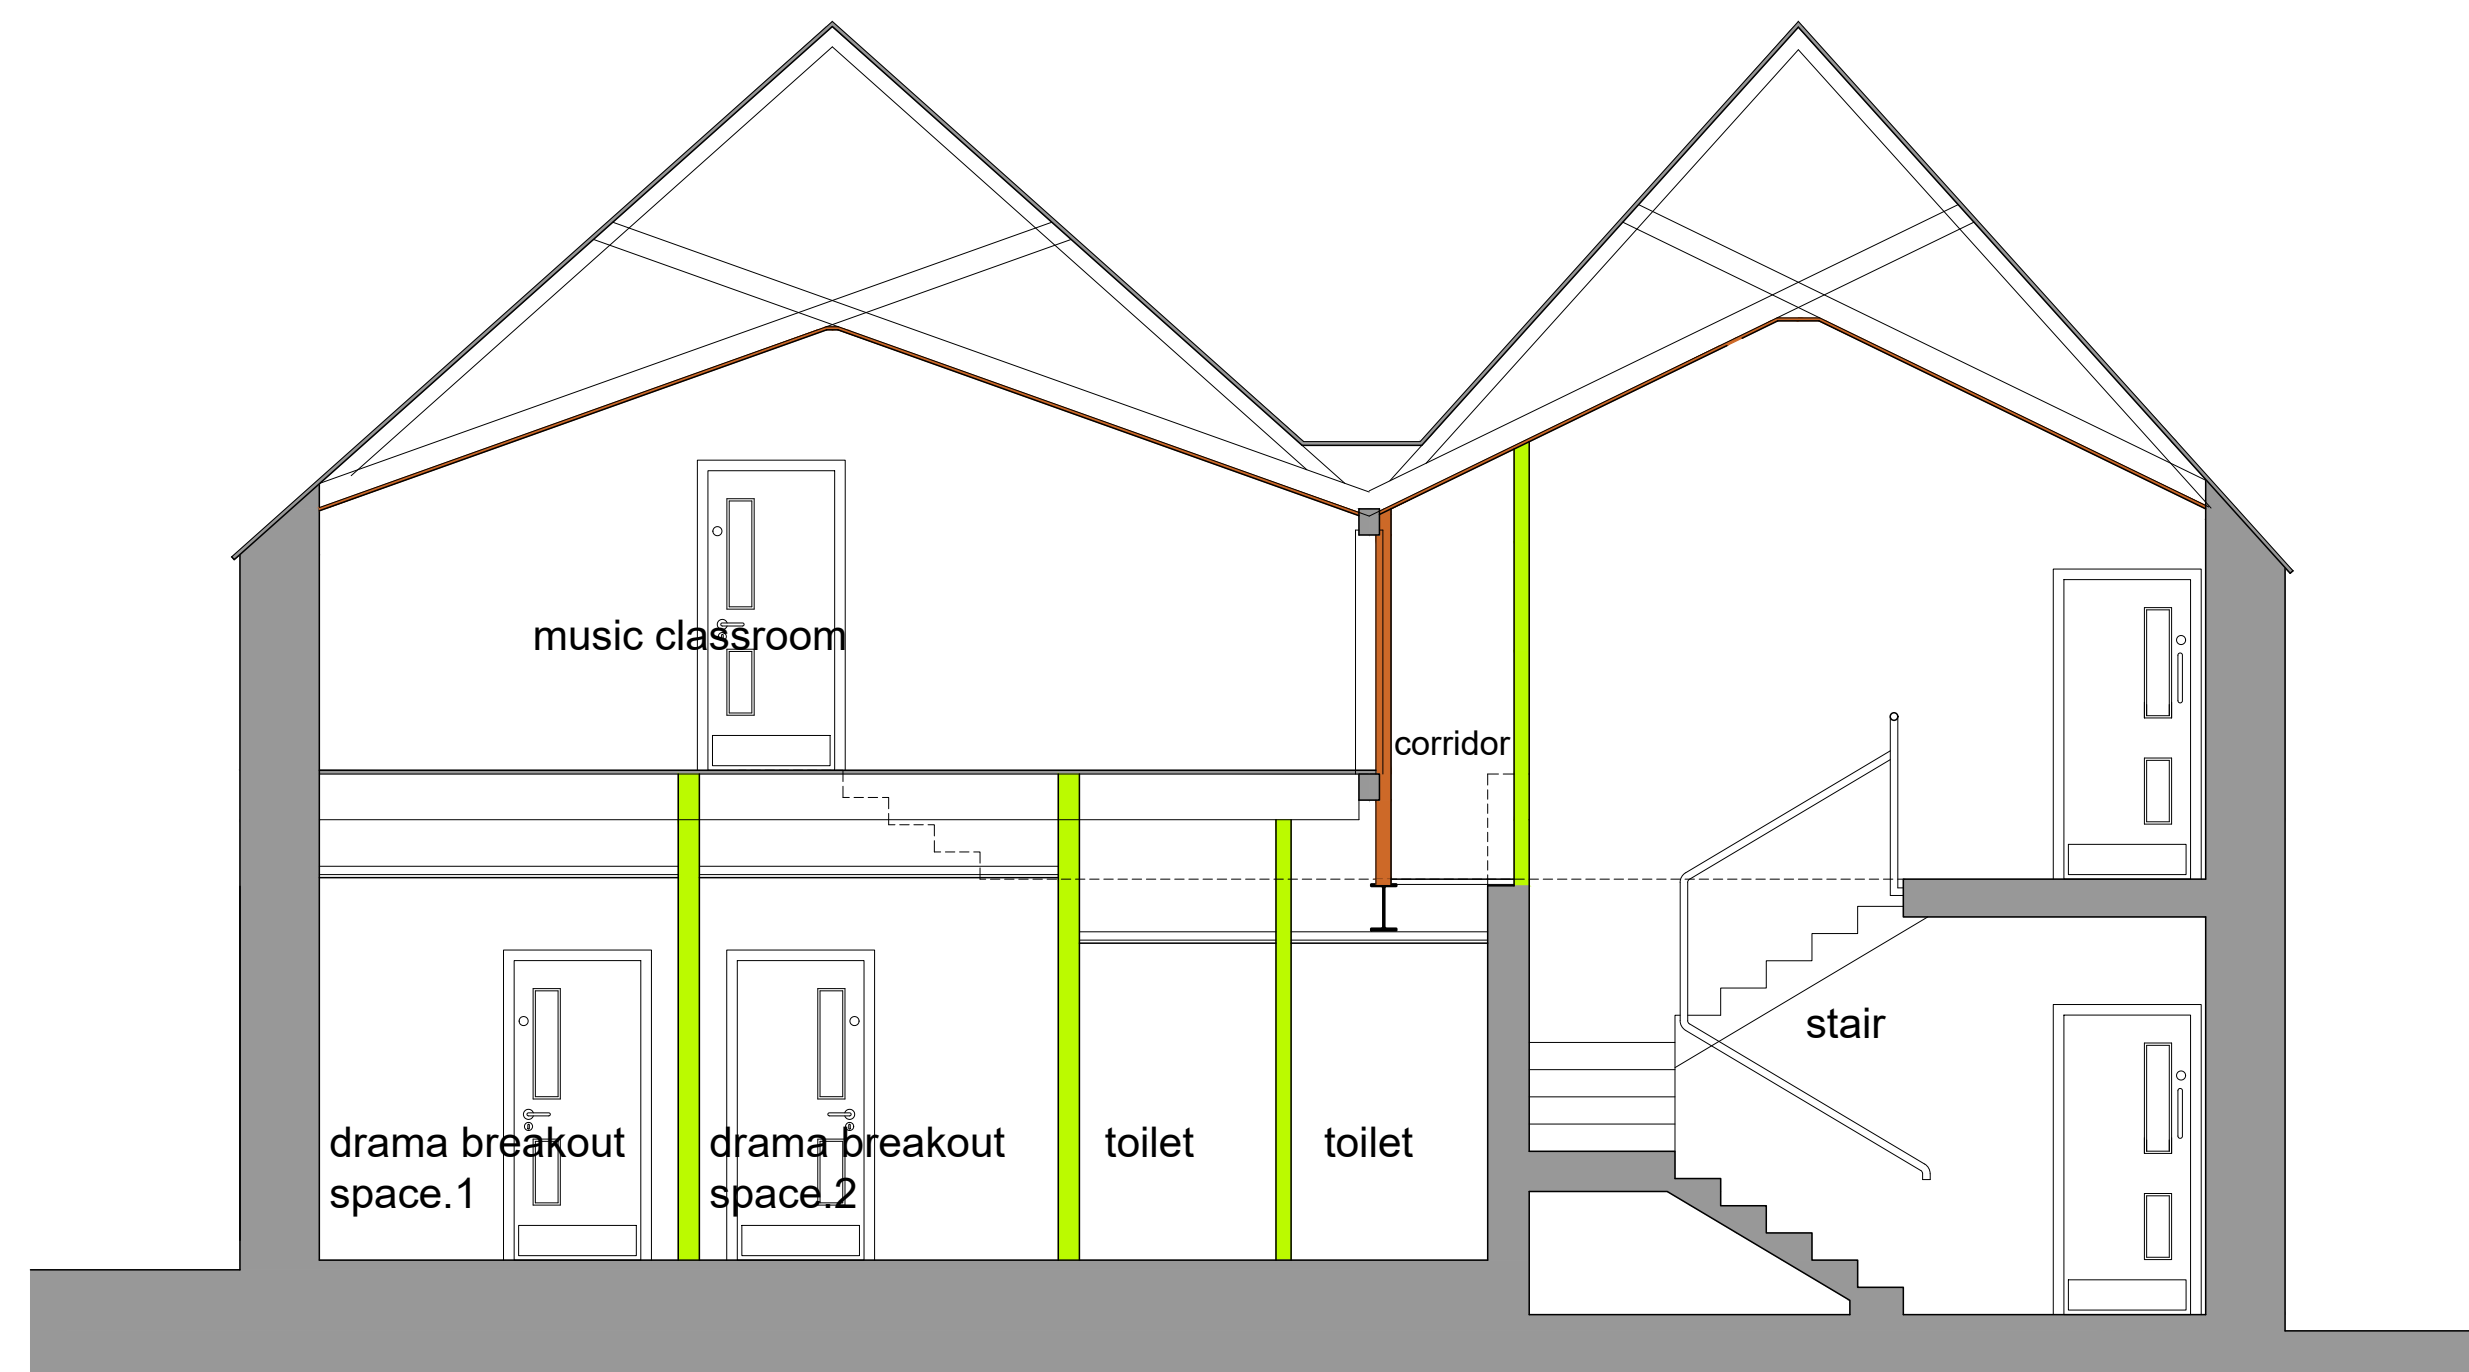



PROPOSED SECTION A-A

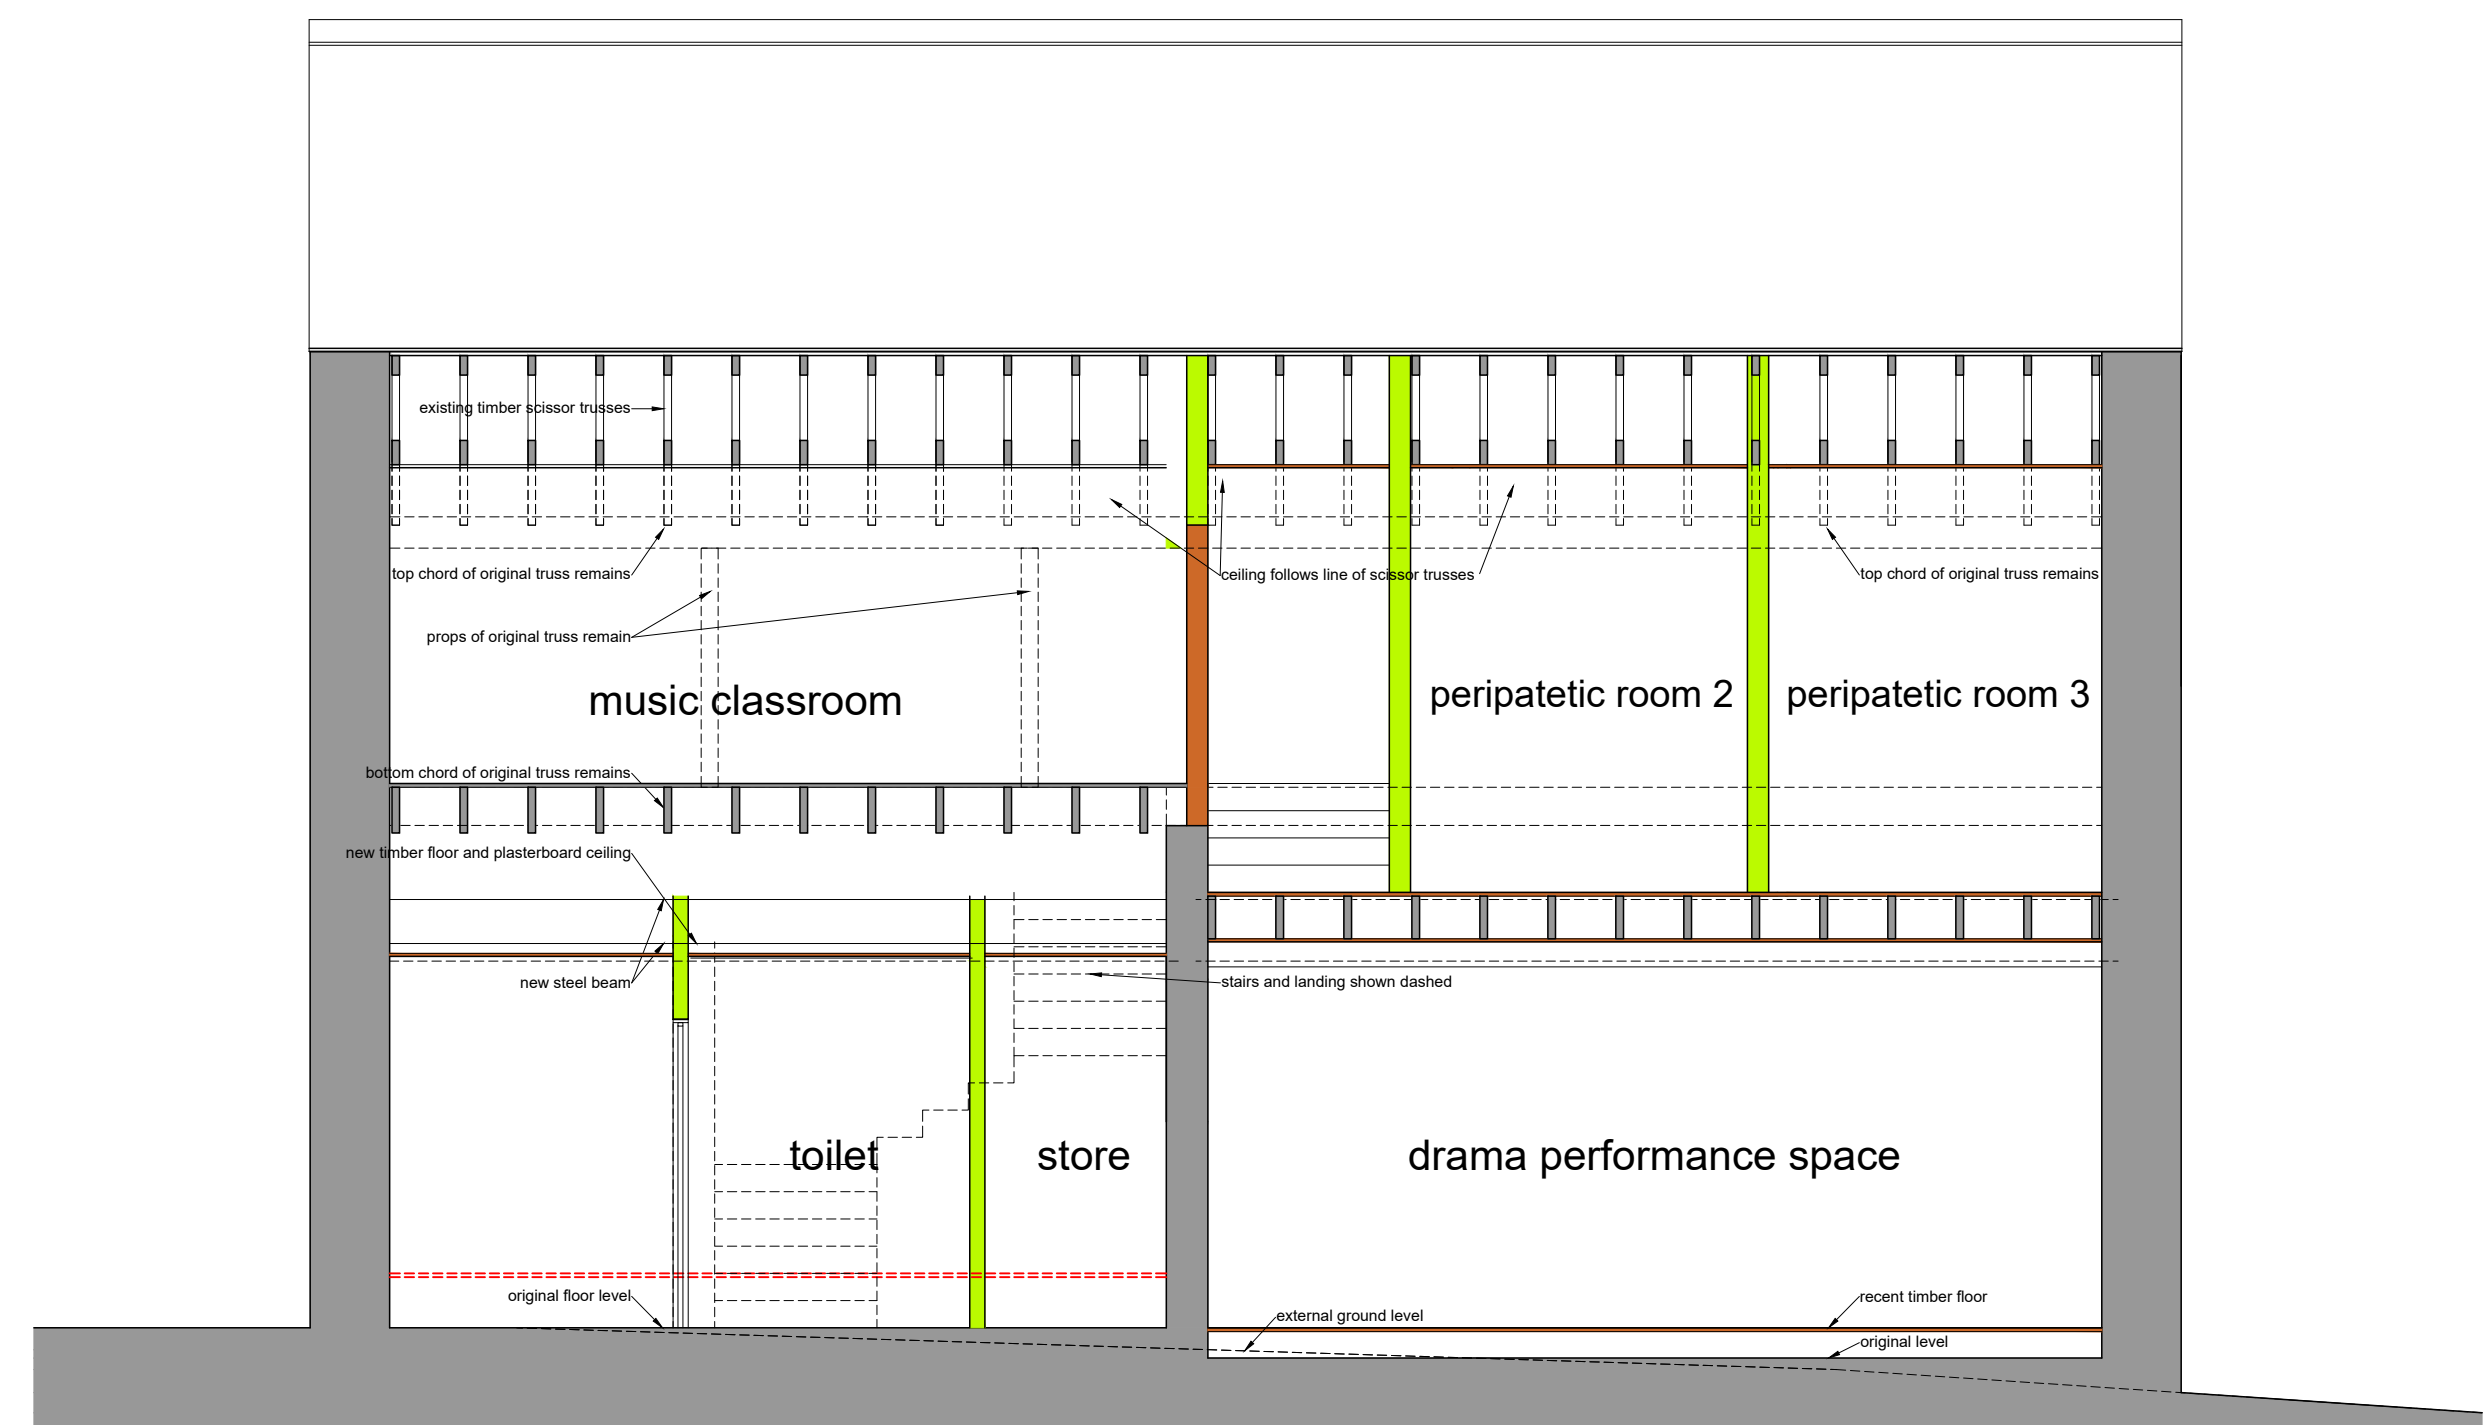

PROPOSED SECTION B-B

key:

- original structure
- new walls
- none original structure (possibly 1970's: tbc)
- new sound resisting acoustic walls
- new partition walls
- existing walls or floors to be removed / new openings in existing walls to be created

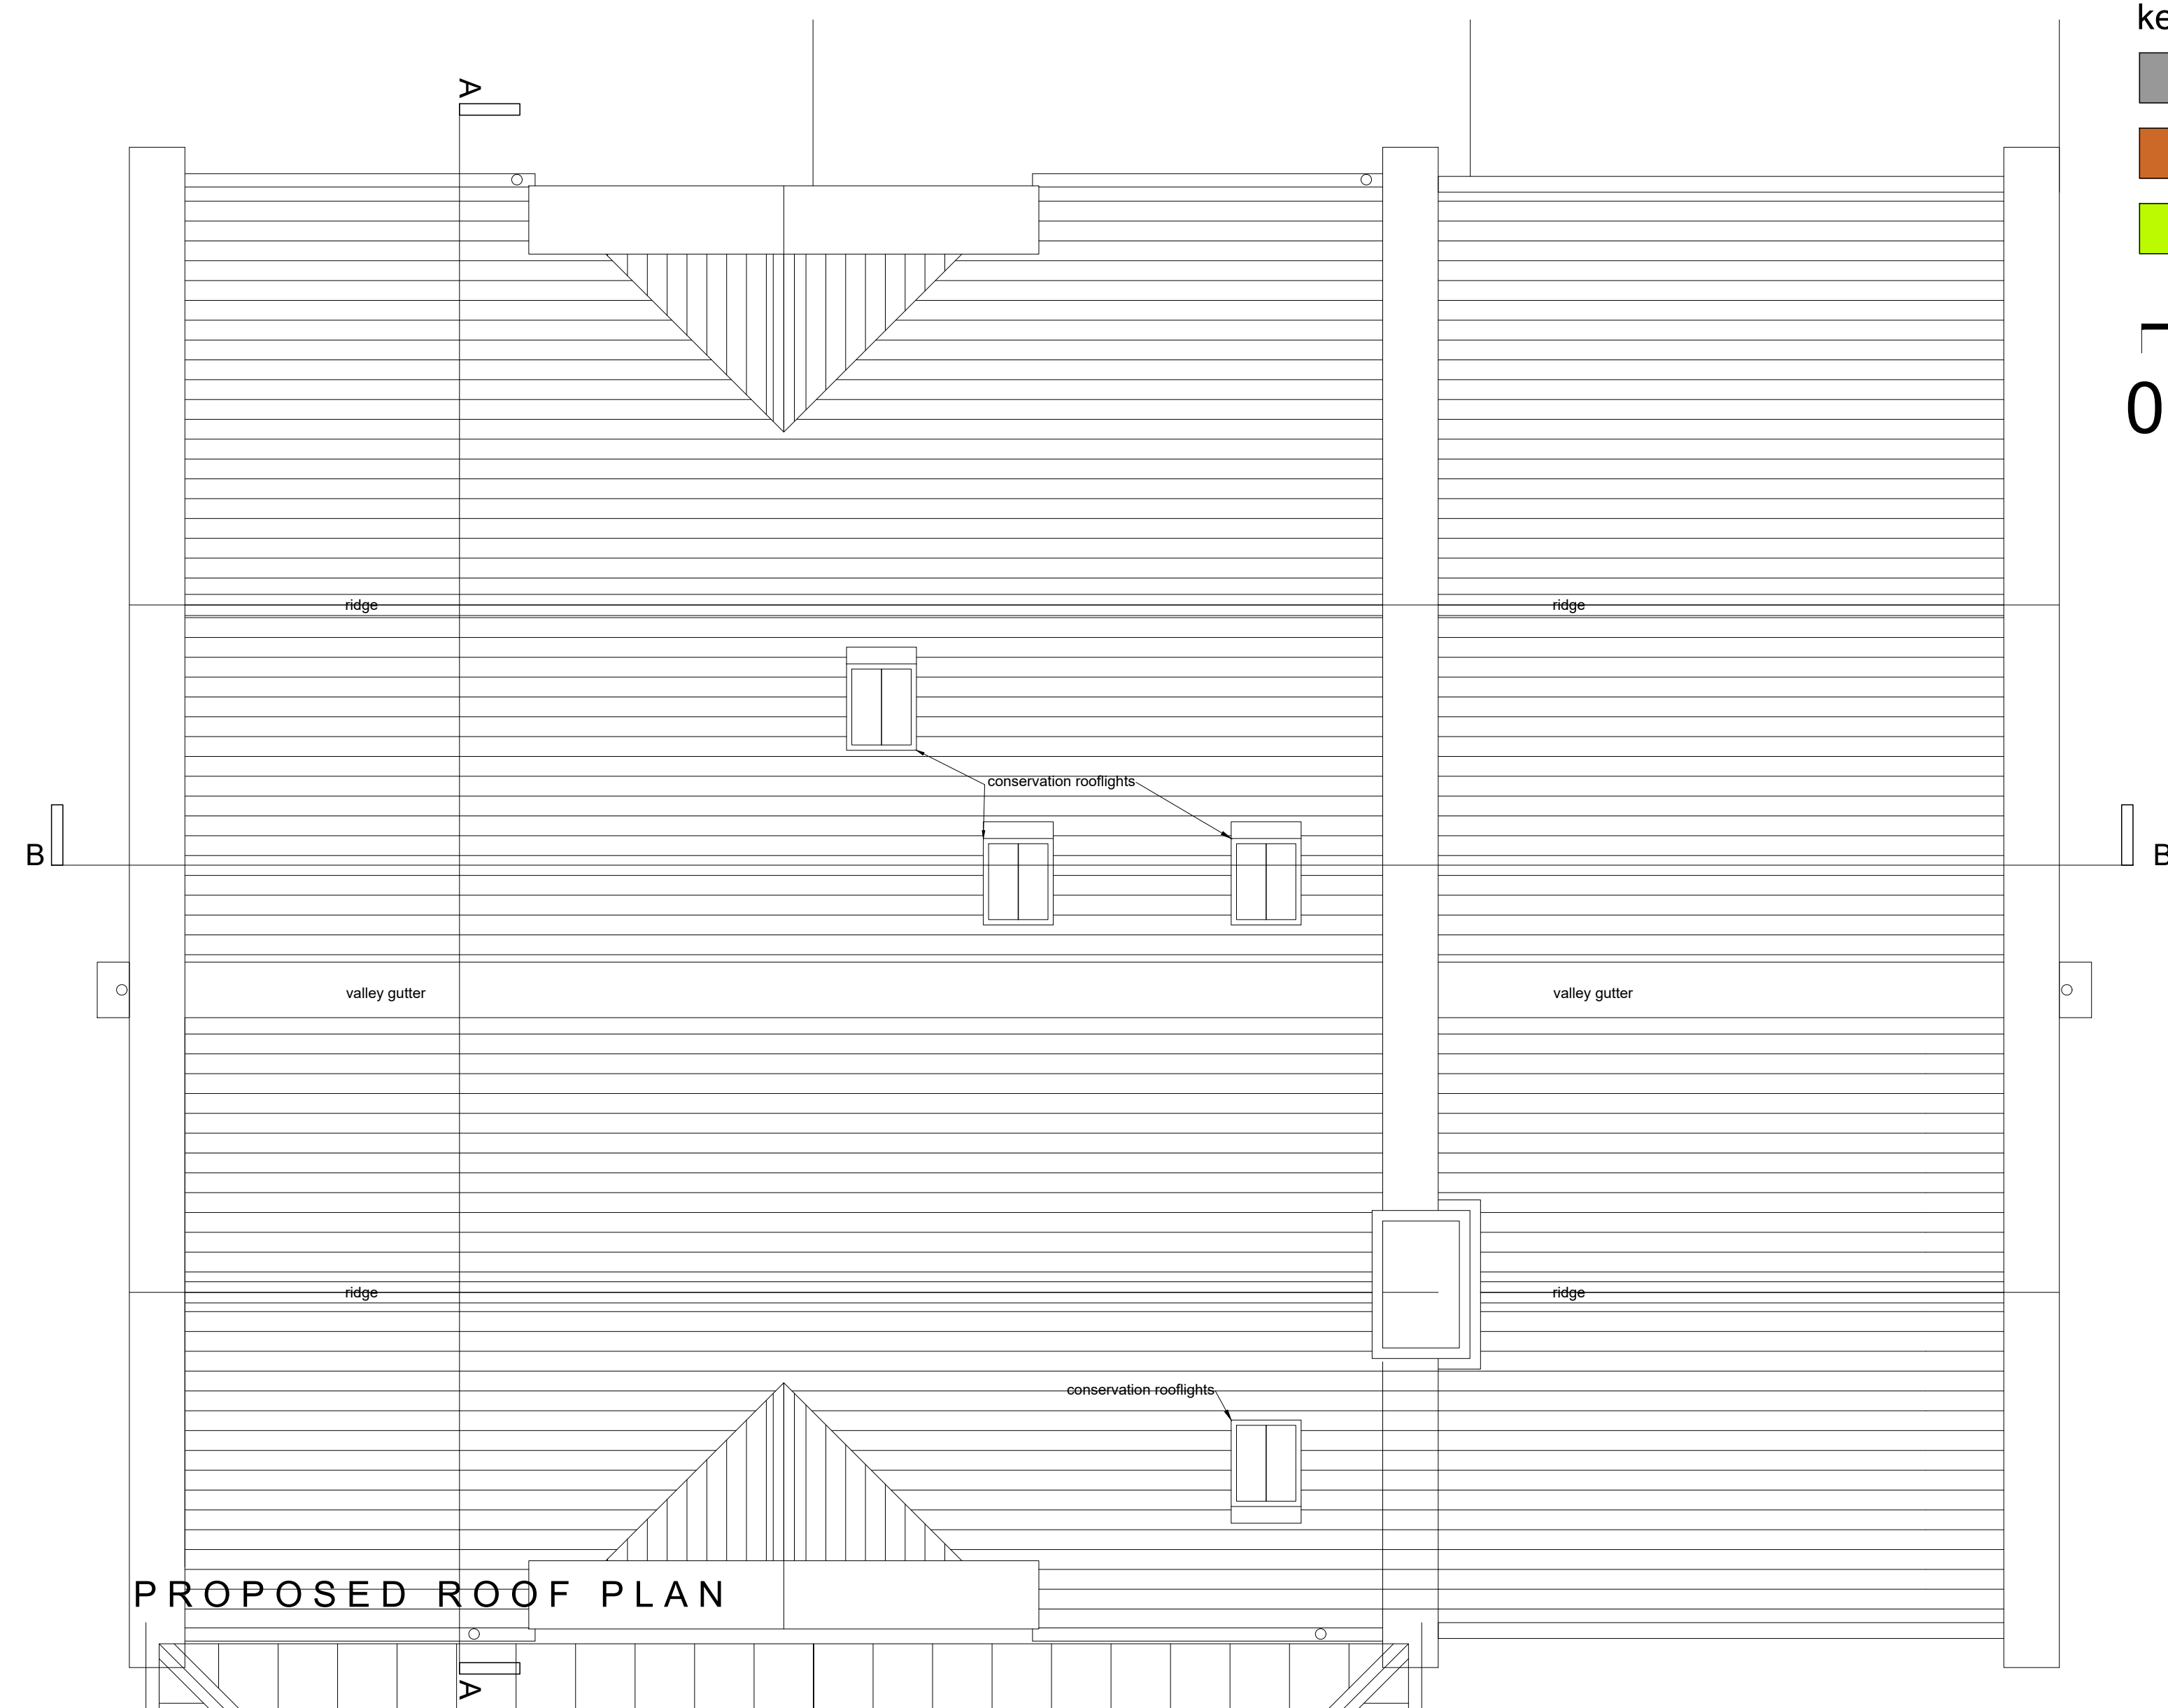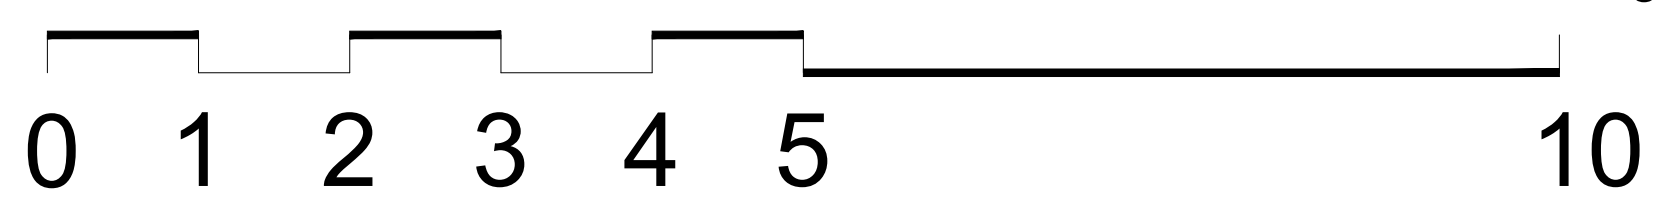

PROPOSED ROOF PLAN

m	amend	amends	09.04.26	to	MJD	md	mjd
m	amend	amends	17.04.26	to	MJD	md	mjd
m	amend	amends	29.04.26	to	MJD	md	mjd
Drawing Title							
PLANNING APPLICATION							
space architecture and design limited							
Park Bottom Linton Skipton BD23 5QJ							
t: 01755 528104 m: 07795 146935 e: mjd@spacearchitecture.net w: www.spacearchitecture.net							
Client Blenheim Schools Ltd							
Project Refurbishment of The Argyle Building Huddersfield Grammar School Luck Lane, Huddersfield HD1 4QX							
Drawing Title Proposed Roof Plan and Sections							
Scale	A1	Scale	A3	Date	31.03.26	Drawn	MJD
1:50		1:100				md	
Drawing Number						26.004(2)-3009	Revision
							C