


RED SHADING INDICATES TWO STOREY PROPERTY

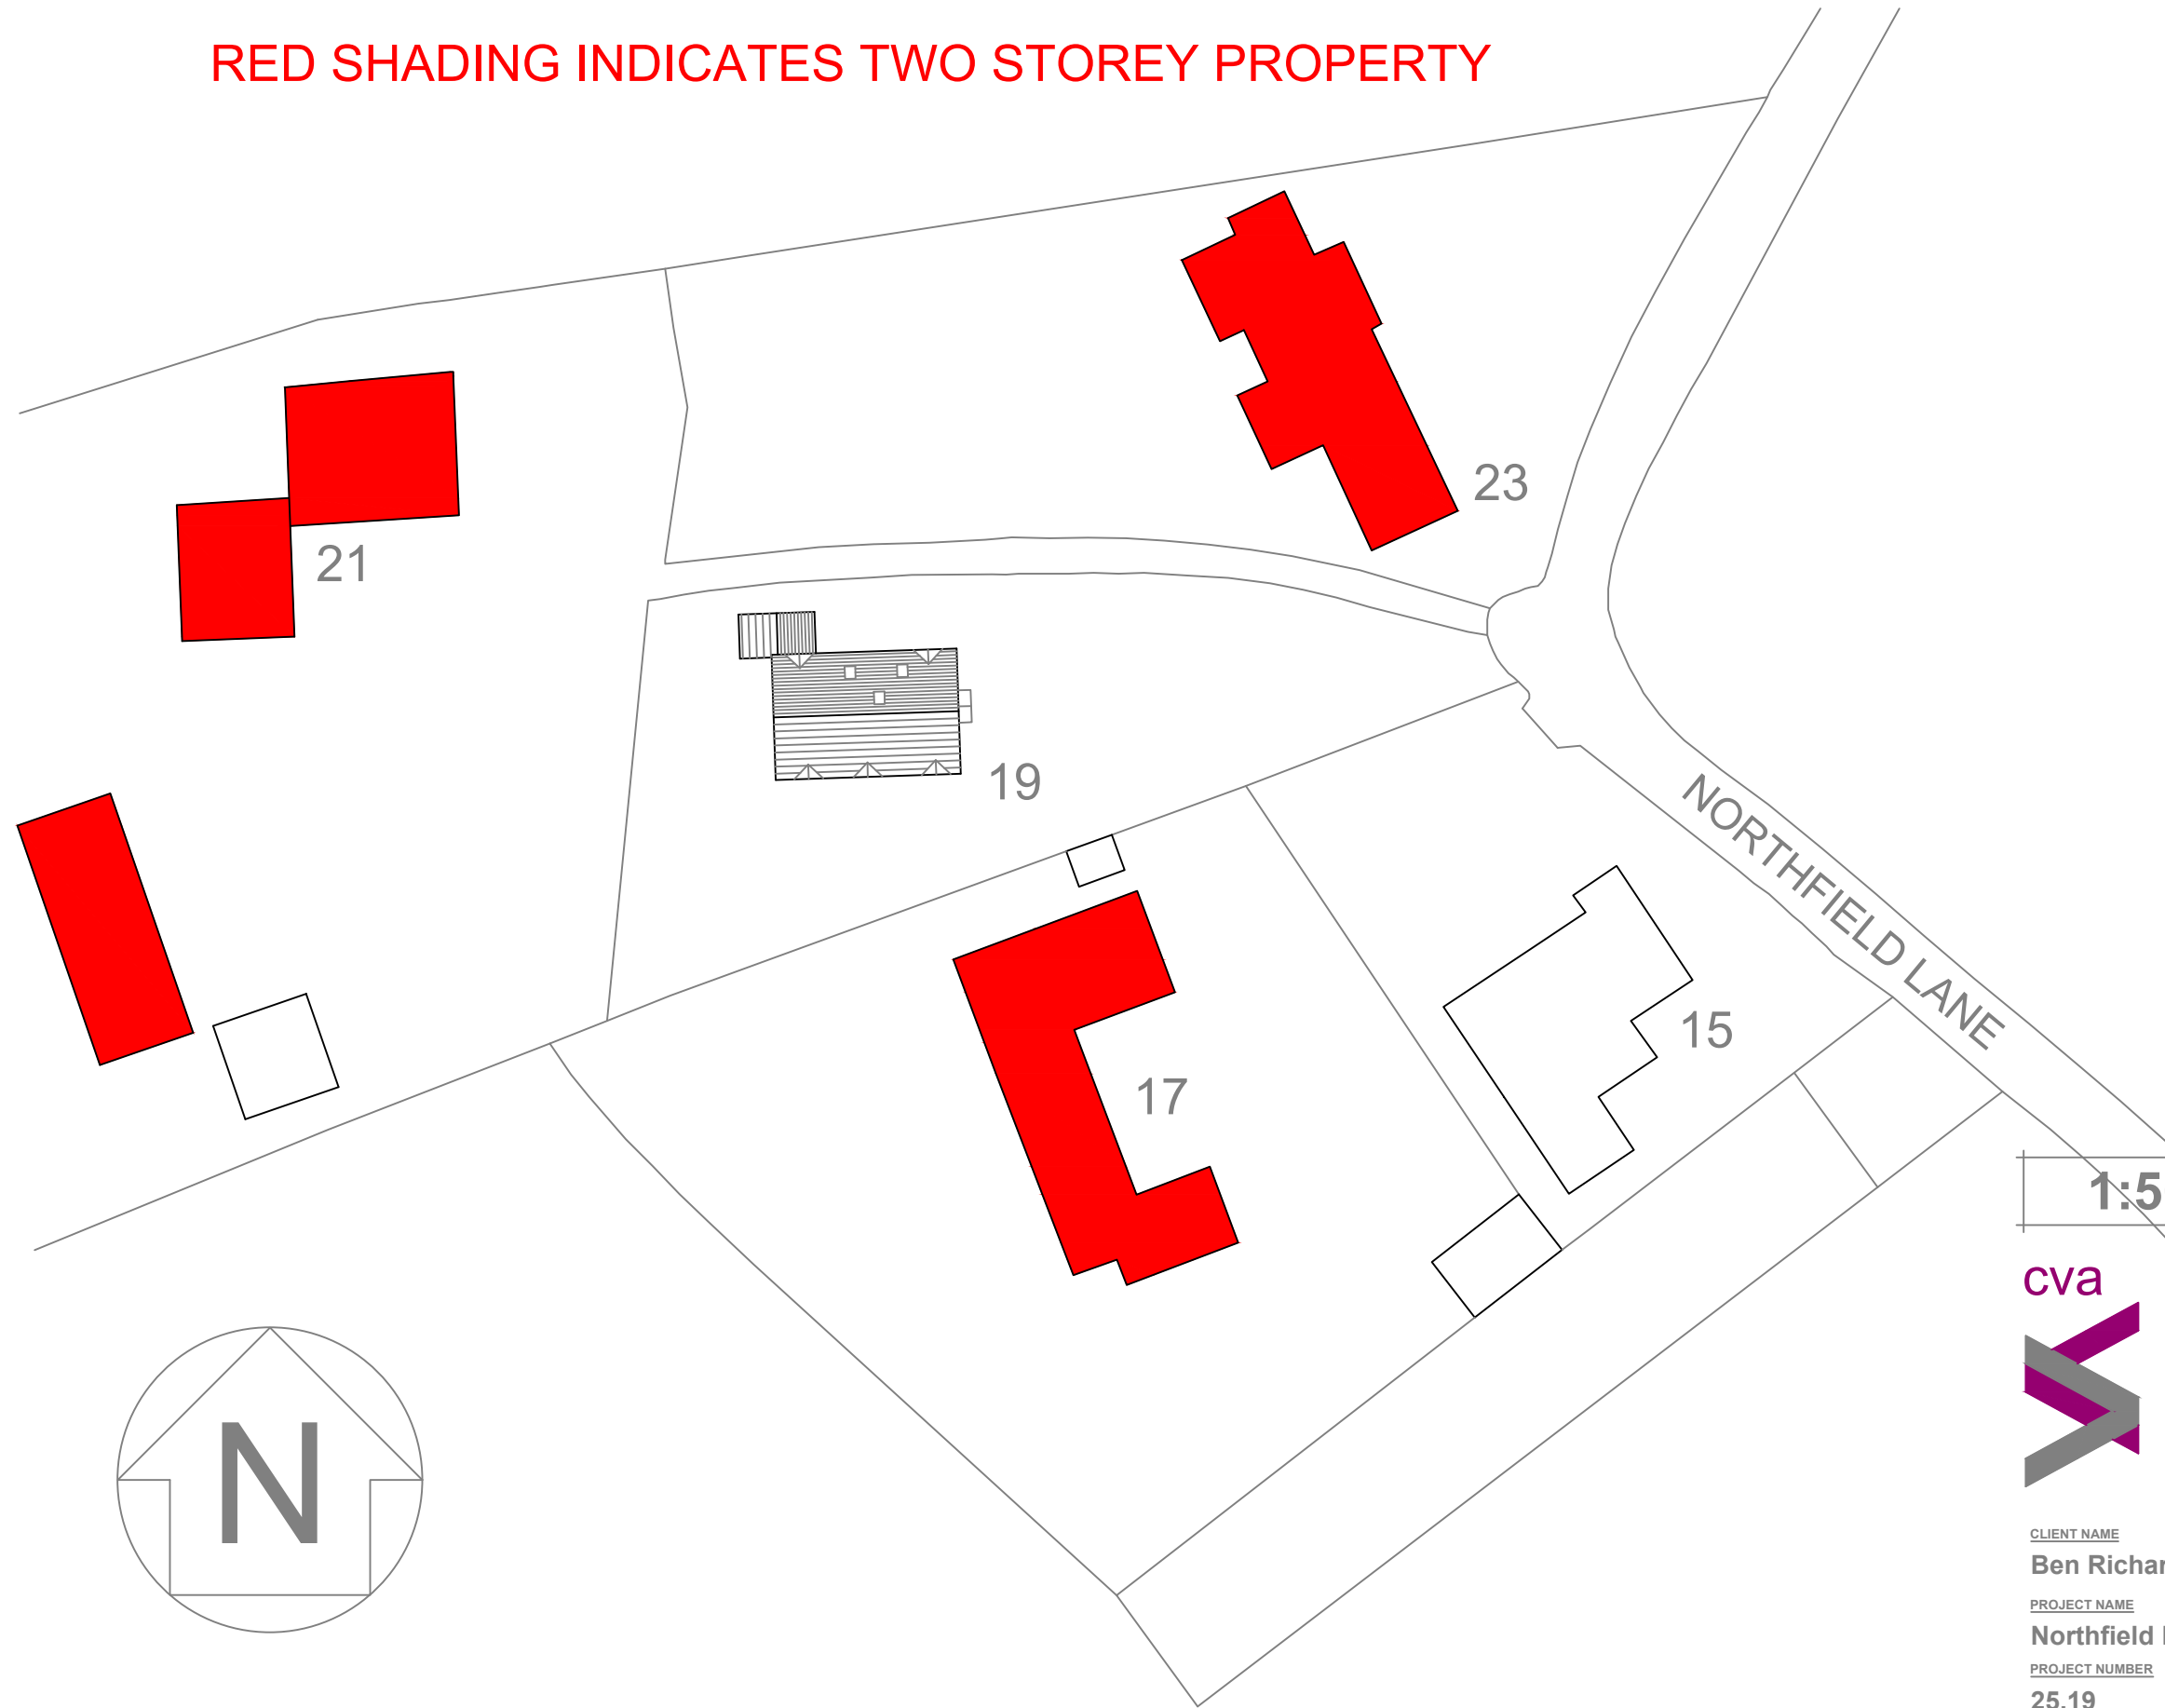

1:500 at A3

cva



8 heath villas  
 halifax  
 hx3 0bb  
 tel. 01422 352797  
 mob. 07958 773372  
 info@caldervalleysarchitects.co.uk  
 © Calder Valley Architects Ltd

CLIENT NAME  
**Ben Richardson-Owen**

PROJECT NAME  
**Northfield Lane**

PROJECT NUMBER  
**25.19**

DRAWING TITLE  
**Site Plan**

SCALE	NUMBER	REVISION
1:500	006	-