



West Elevation

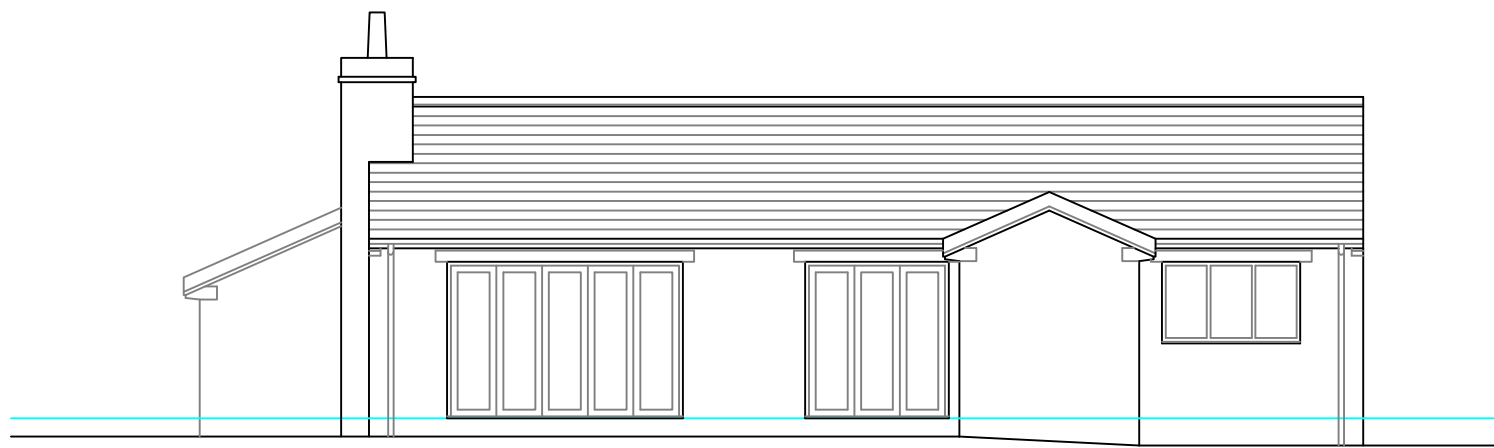

North Elevation



South Elevation

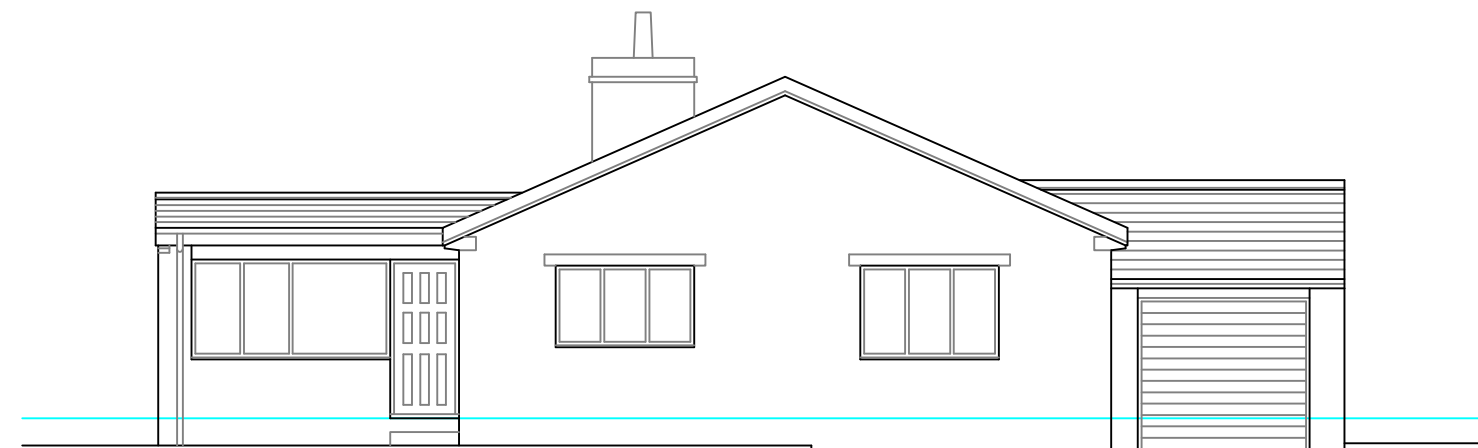

East Elevation

1:100 at A3

cva



8 heath villas
halifax
hx3 0bb

tel. 01422 352797
mob. 07958 773372
info@caldervalleysarchitects.co.uk

© Calder Valley Architects Ltd

CLIENT NAME

Ben Richardson-Owen

PROJECT NAME

Northfield Lane

PROJECT NUMBER

25.19

DRAWING TITLE

Existing & Proposed Elevations

SCALE

1:100

NUMBER

002

REVISION

-