
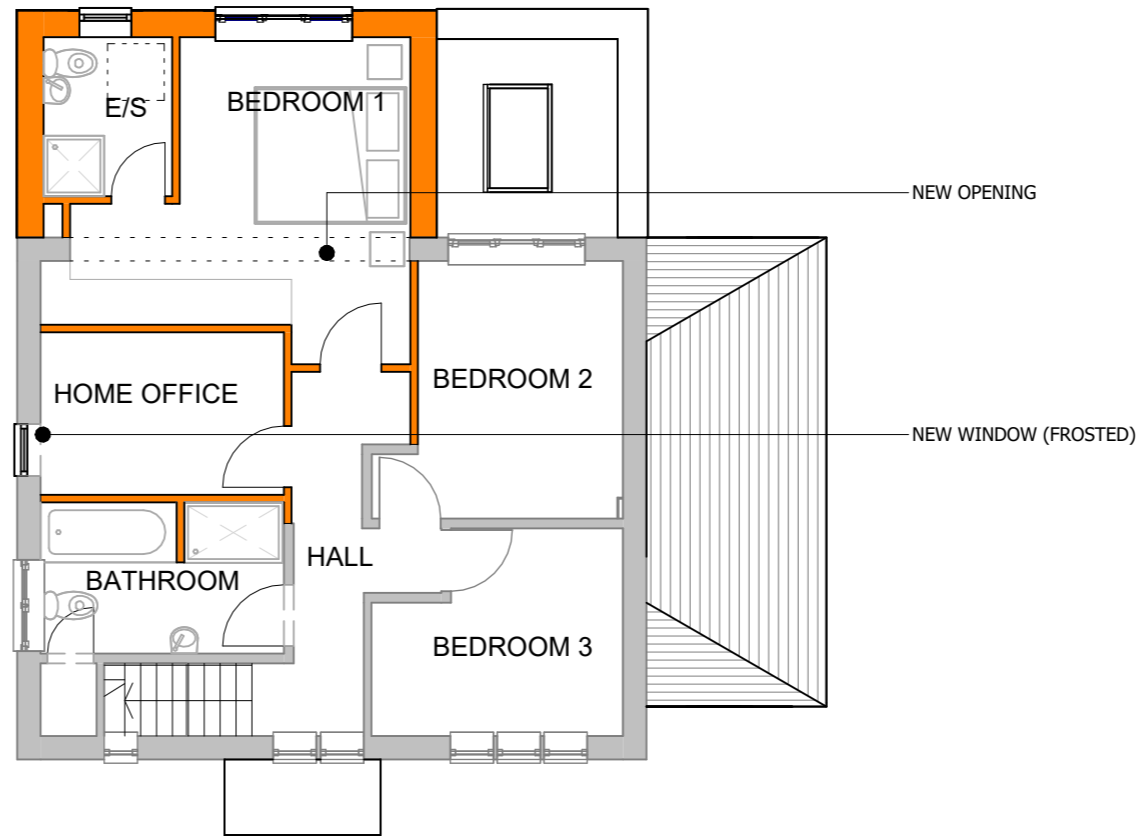


Ground Floor

1 : 100

SCALE 1:100

 

First Floor

1 : 100

SCALE 1:100




CLIENT
Pheobe Maclean

PROJECT
12 Norristhorpe Lane,
Liversedge WF15 7AA

DRAWING TITLE
Proposed Floor Plans

STATUS
S4 - Planning

Proj Ref	Origin	Zone	Level	Type	Role	Num	Status	Rev
17056	-BAS	00	GF	DR	A	25108	S4	P2
Sheet	Scale	Issue Date	Drawn by	Ckd by				
A3	1 : 100	16-04-26	AB	AB				

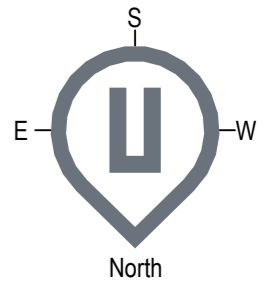

REV	DESCRIPTION	DATE	ISSUED BY
P2	Drawing updated.	11-05-26	AB
P1	Drawing updated.	21-04-26	AB
P0	First Issue	16-04-26	AB

ISSUE/REVISION HISTORY



Unit 9, Victoria Spring Business Park
Liversedge, West Yorkshire WF15 6BU

NOTES
Do not scale from this drawing. Only figured dimensions are to be taken from this drawing. Contractor must verify all dimensions on site before commencing any work or shop drawings. Report any discrepancies to the architect before commencing work. If this drawing exceeds the quantities taken in any way the architects are to be informed before the work is initiated. Work within the Construction (Design & Management) Regulations 2015 is not to start until a Health and Safety Plan has been produced. This drawing is copyright and must not be reproduced without consent of BAS Architects Ltd.

DRAWING STATUS/TYPE KEY

S0	Feasibility	S2	Sketch
L	Landscape	D4	Construction
S4	Planning	Z	Marketing
B	Building Survey	B3	As Built
D2	Tender	Z	Tenant
OS	Ordnance Survey		