


REAR ELEVATION
(North)



SIDE ELEVATION
(West)



FRONT ELEVATION
(South)

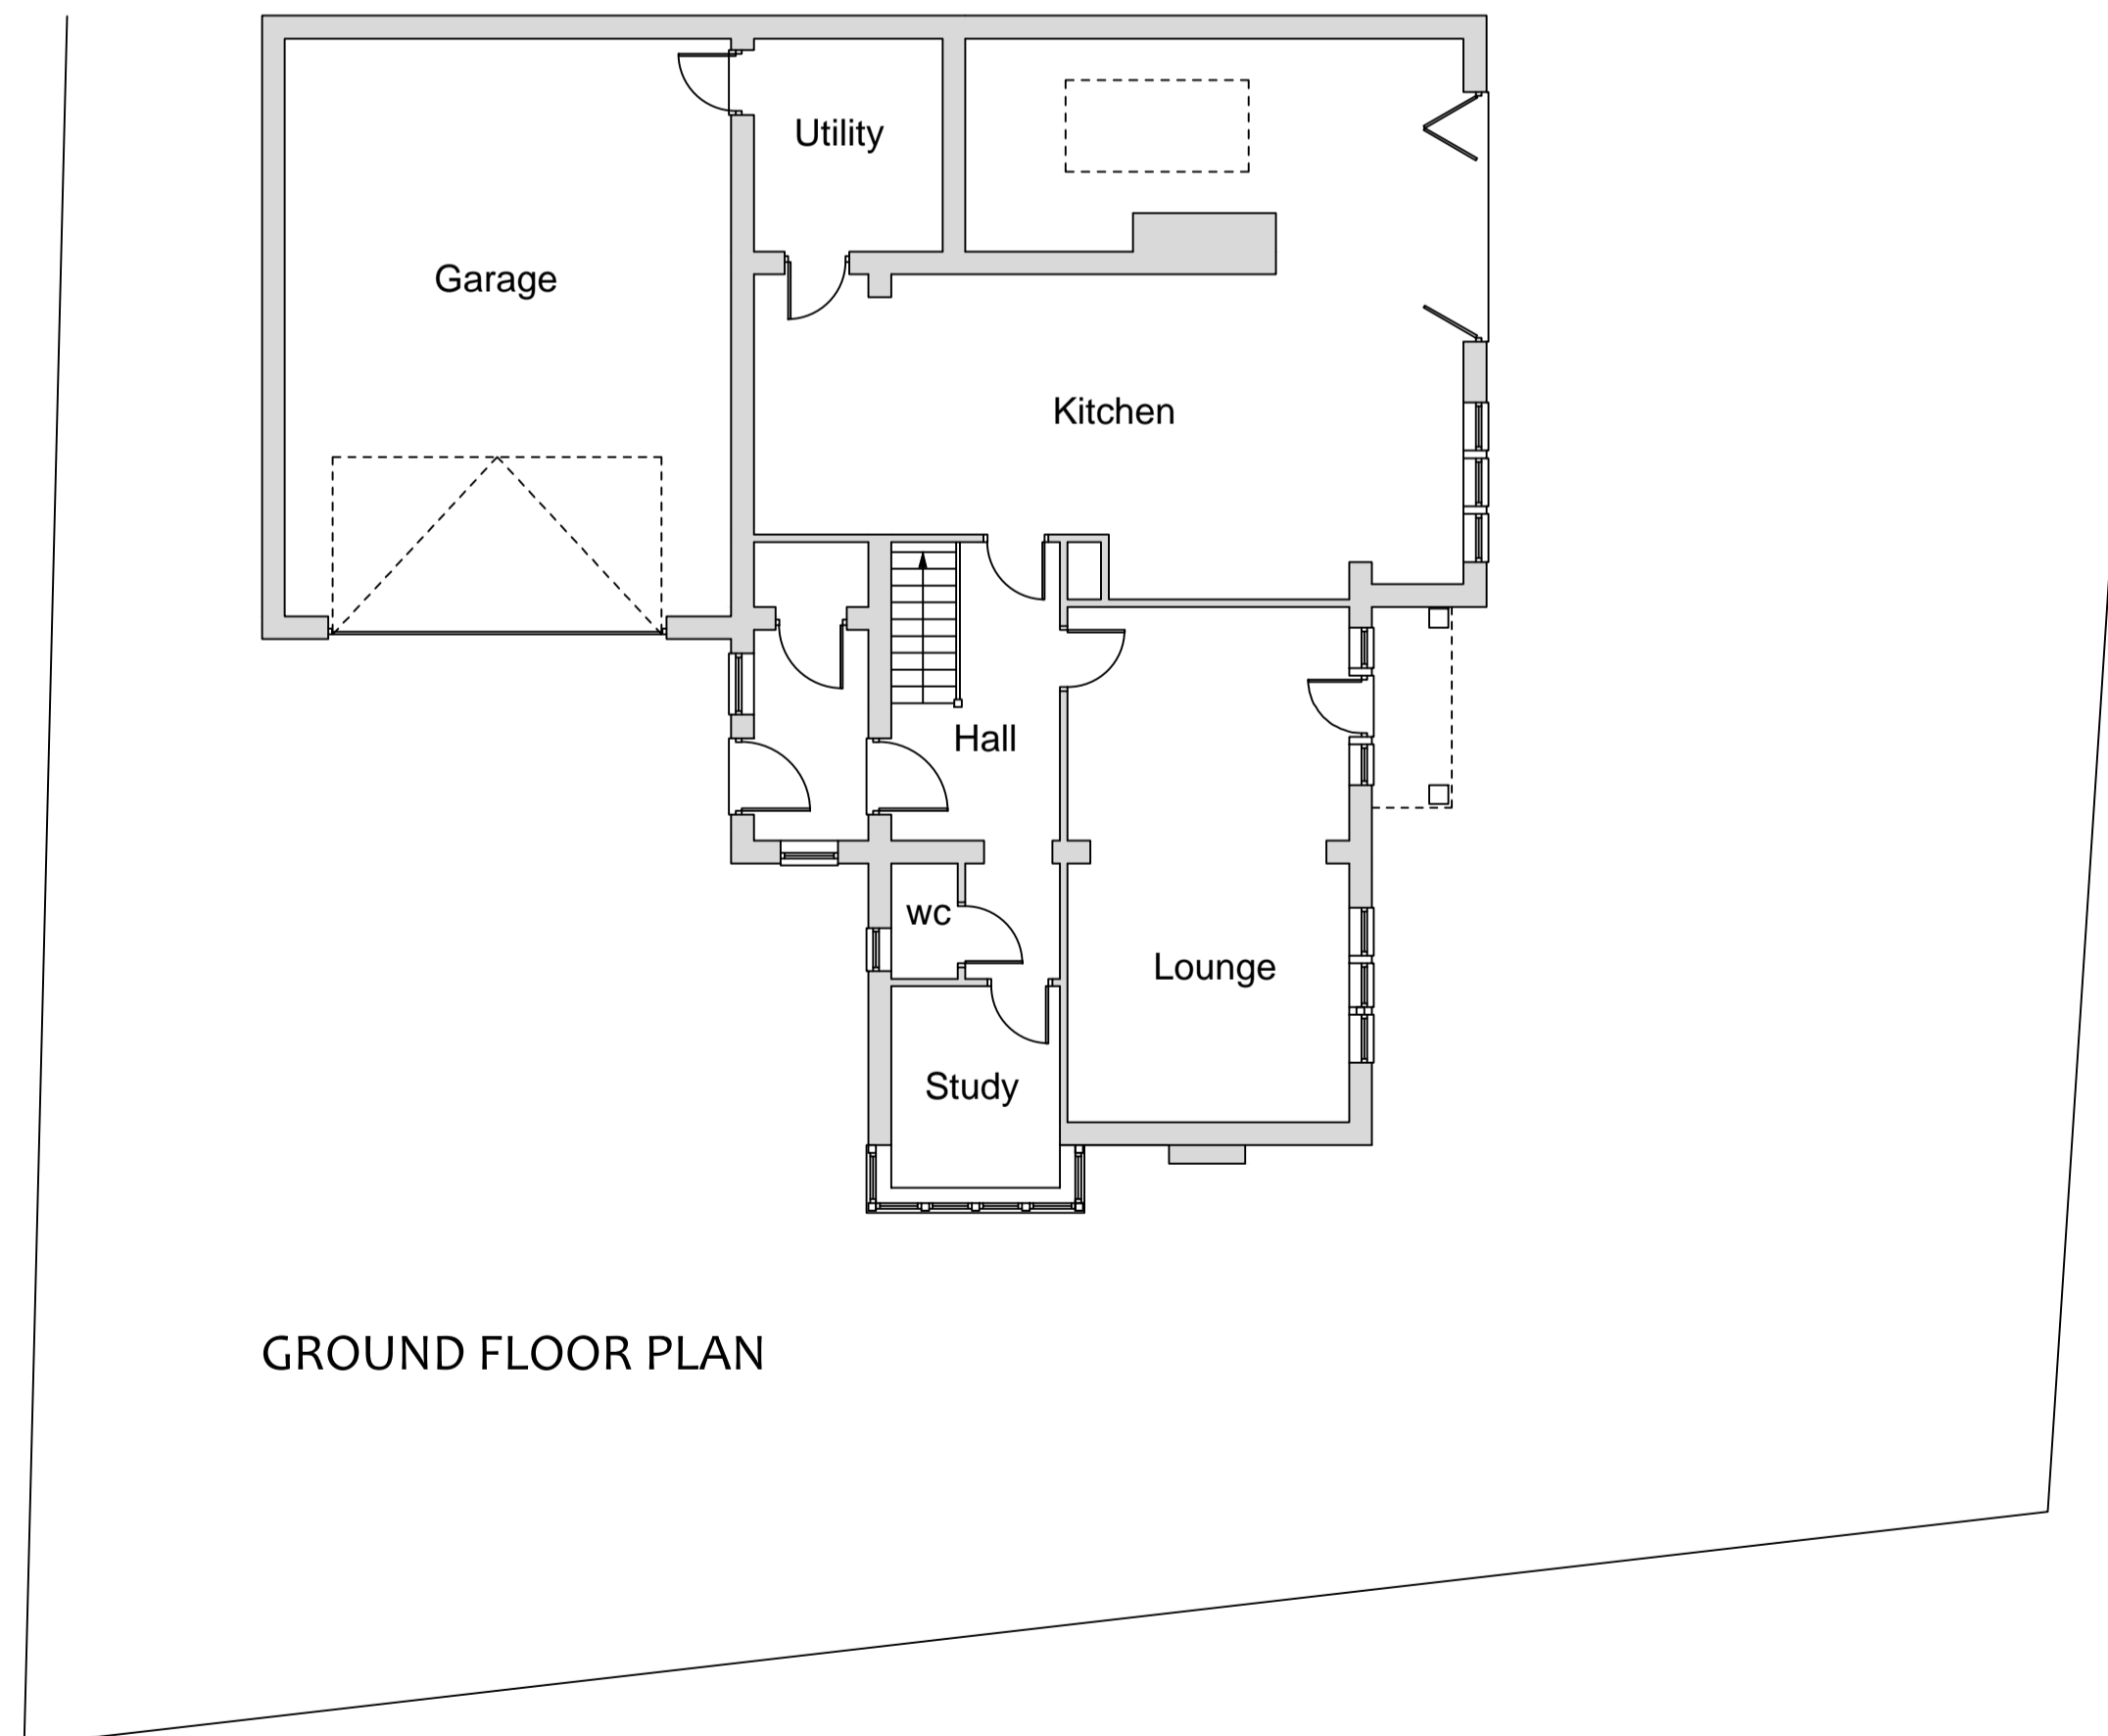

GROUND FLOOR PLAN

Project:		
2 Coach Gates, Flockton, WF4 4TT		
Drawing Title:		
As Existing		
Drawn:	Date:	Scale:
DK	April 26	1:100@A1
Project No.	Drawing No.	Revision:
1626	1626-01	-