



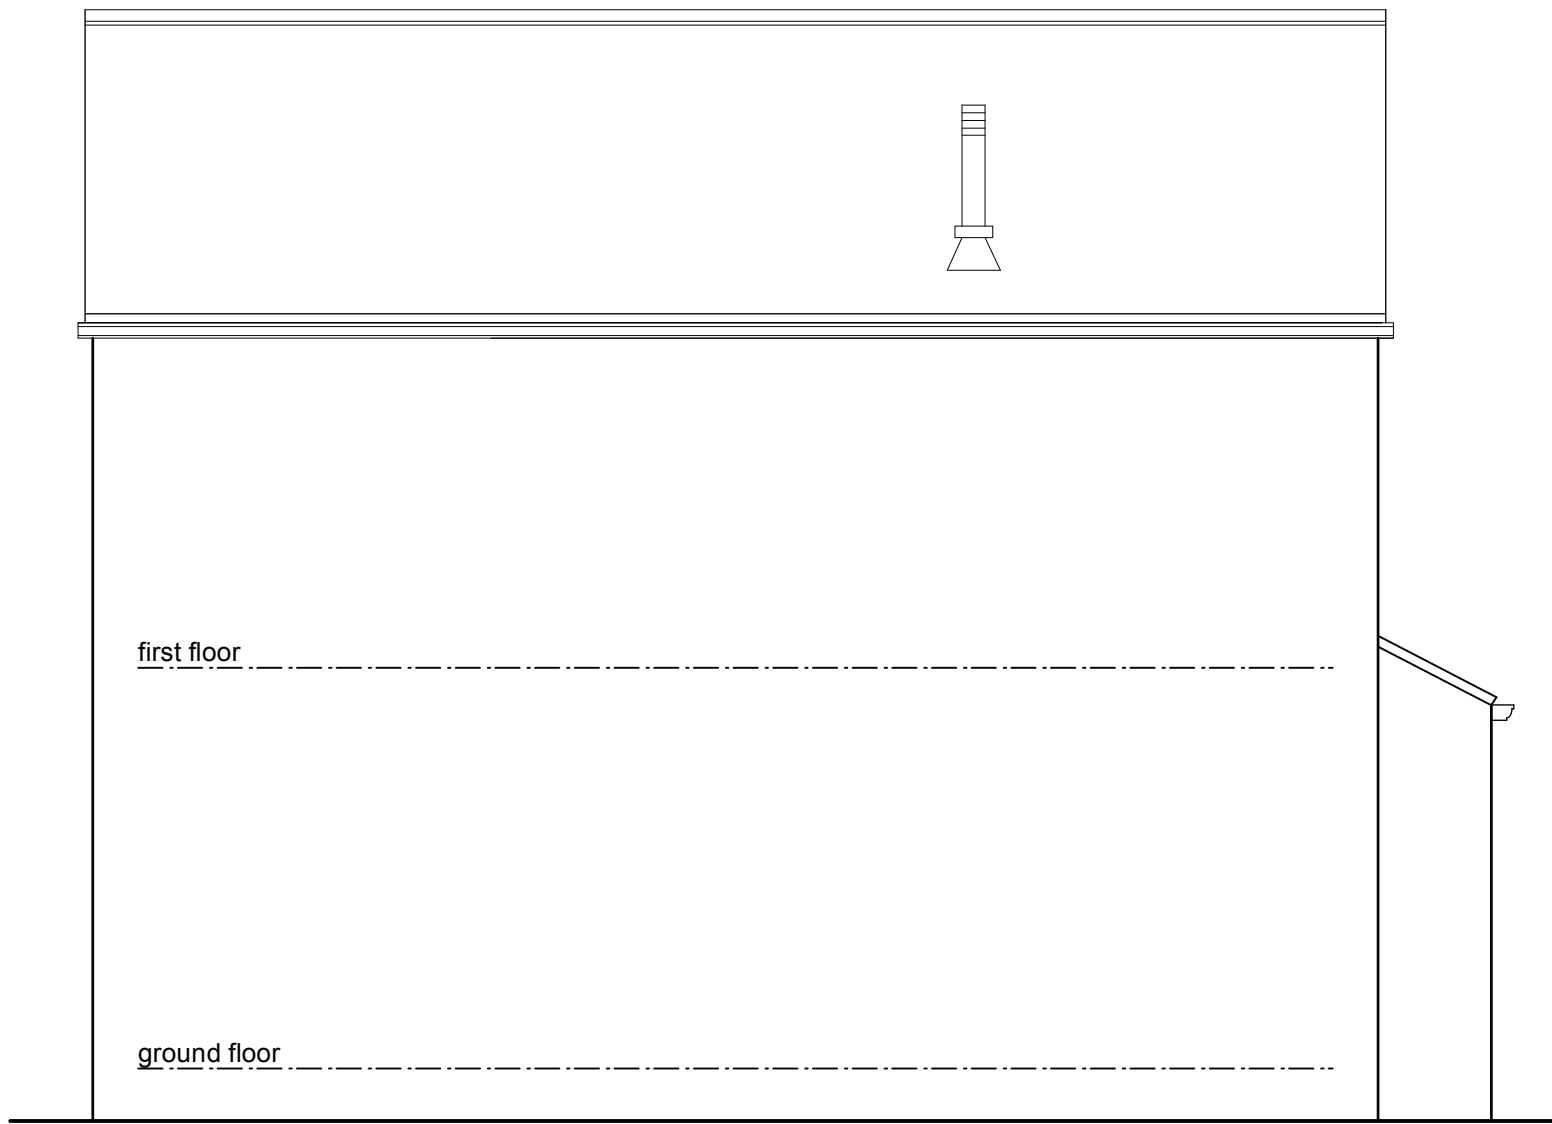


side south elevation

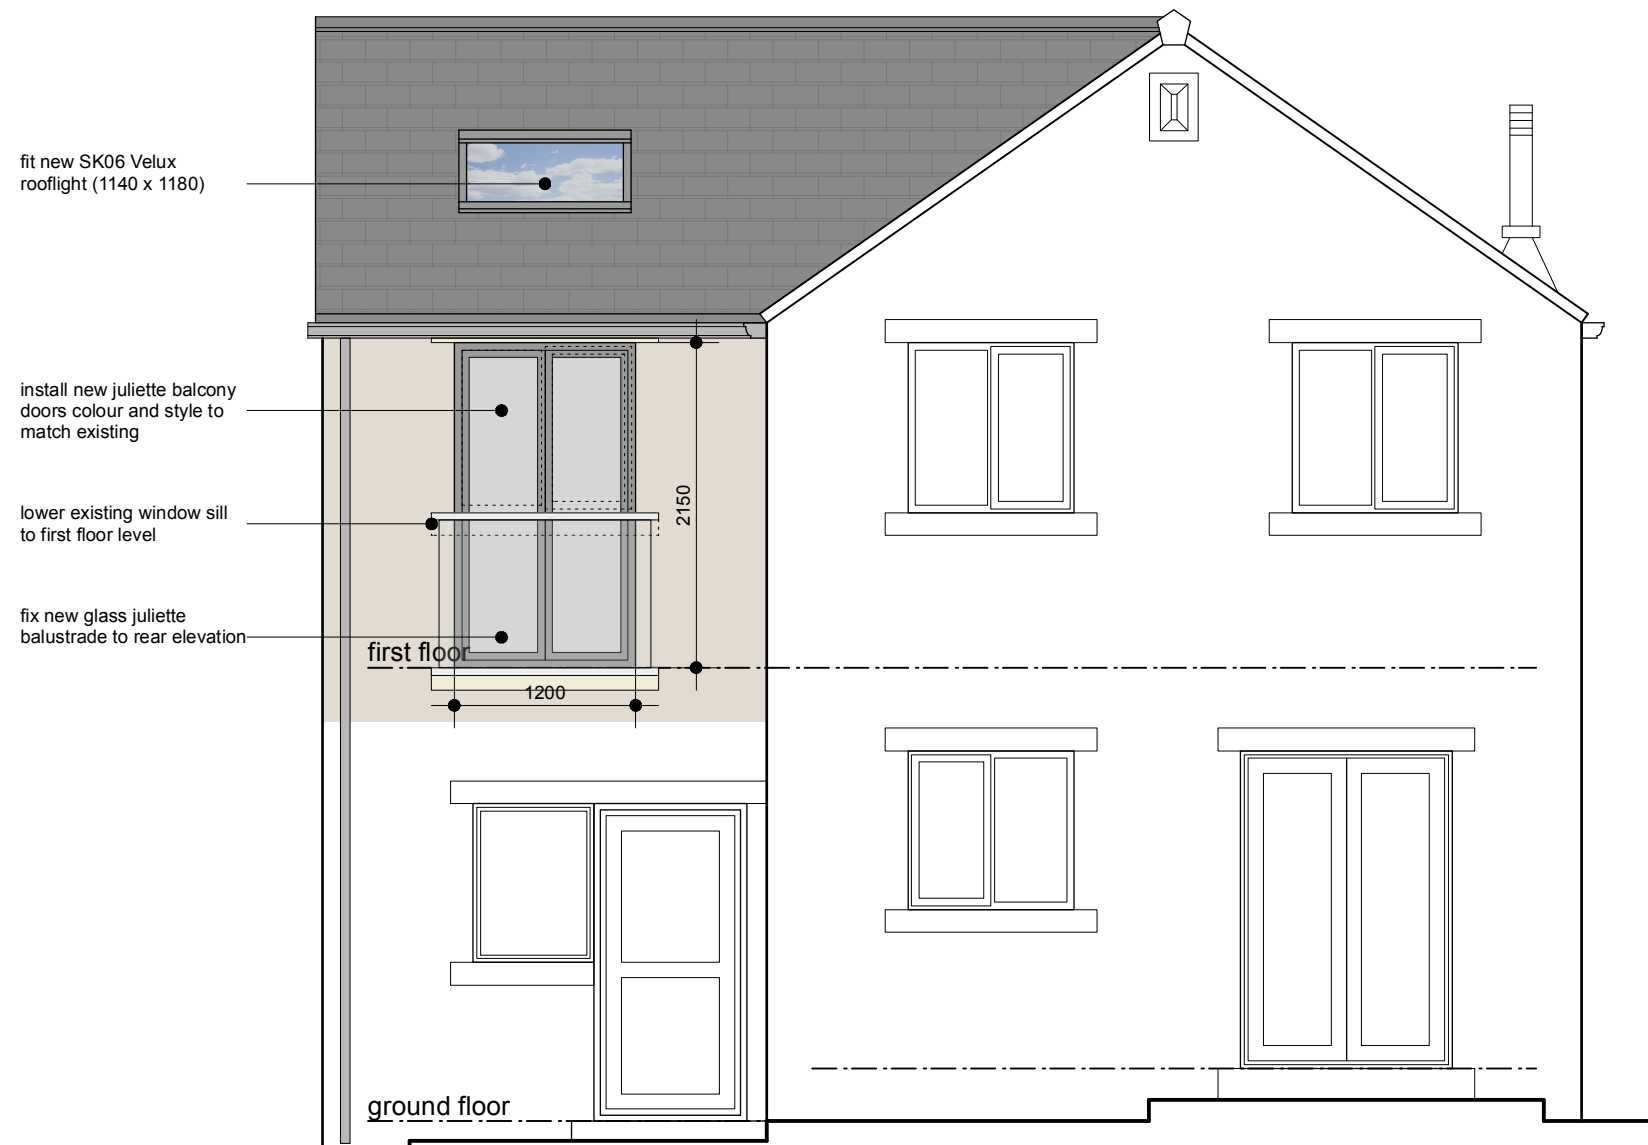


rear west elevation




front east elevation

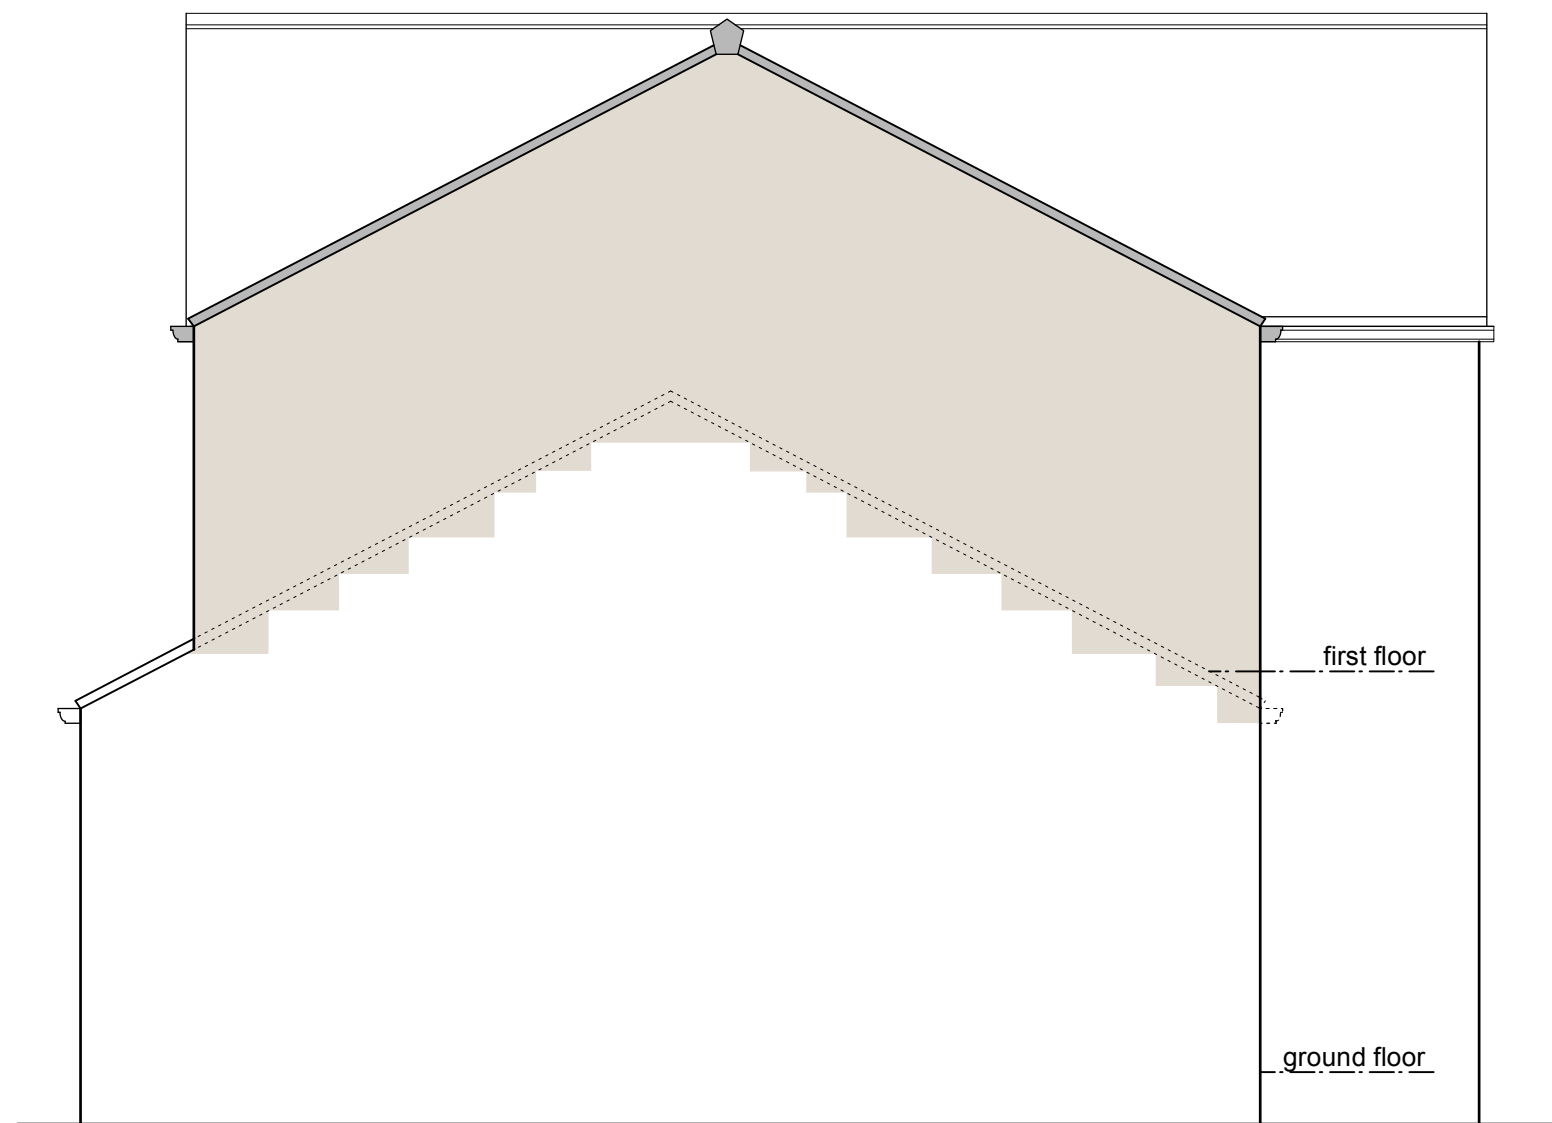



side north elevation

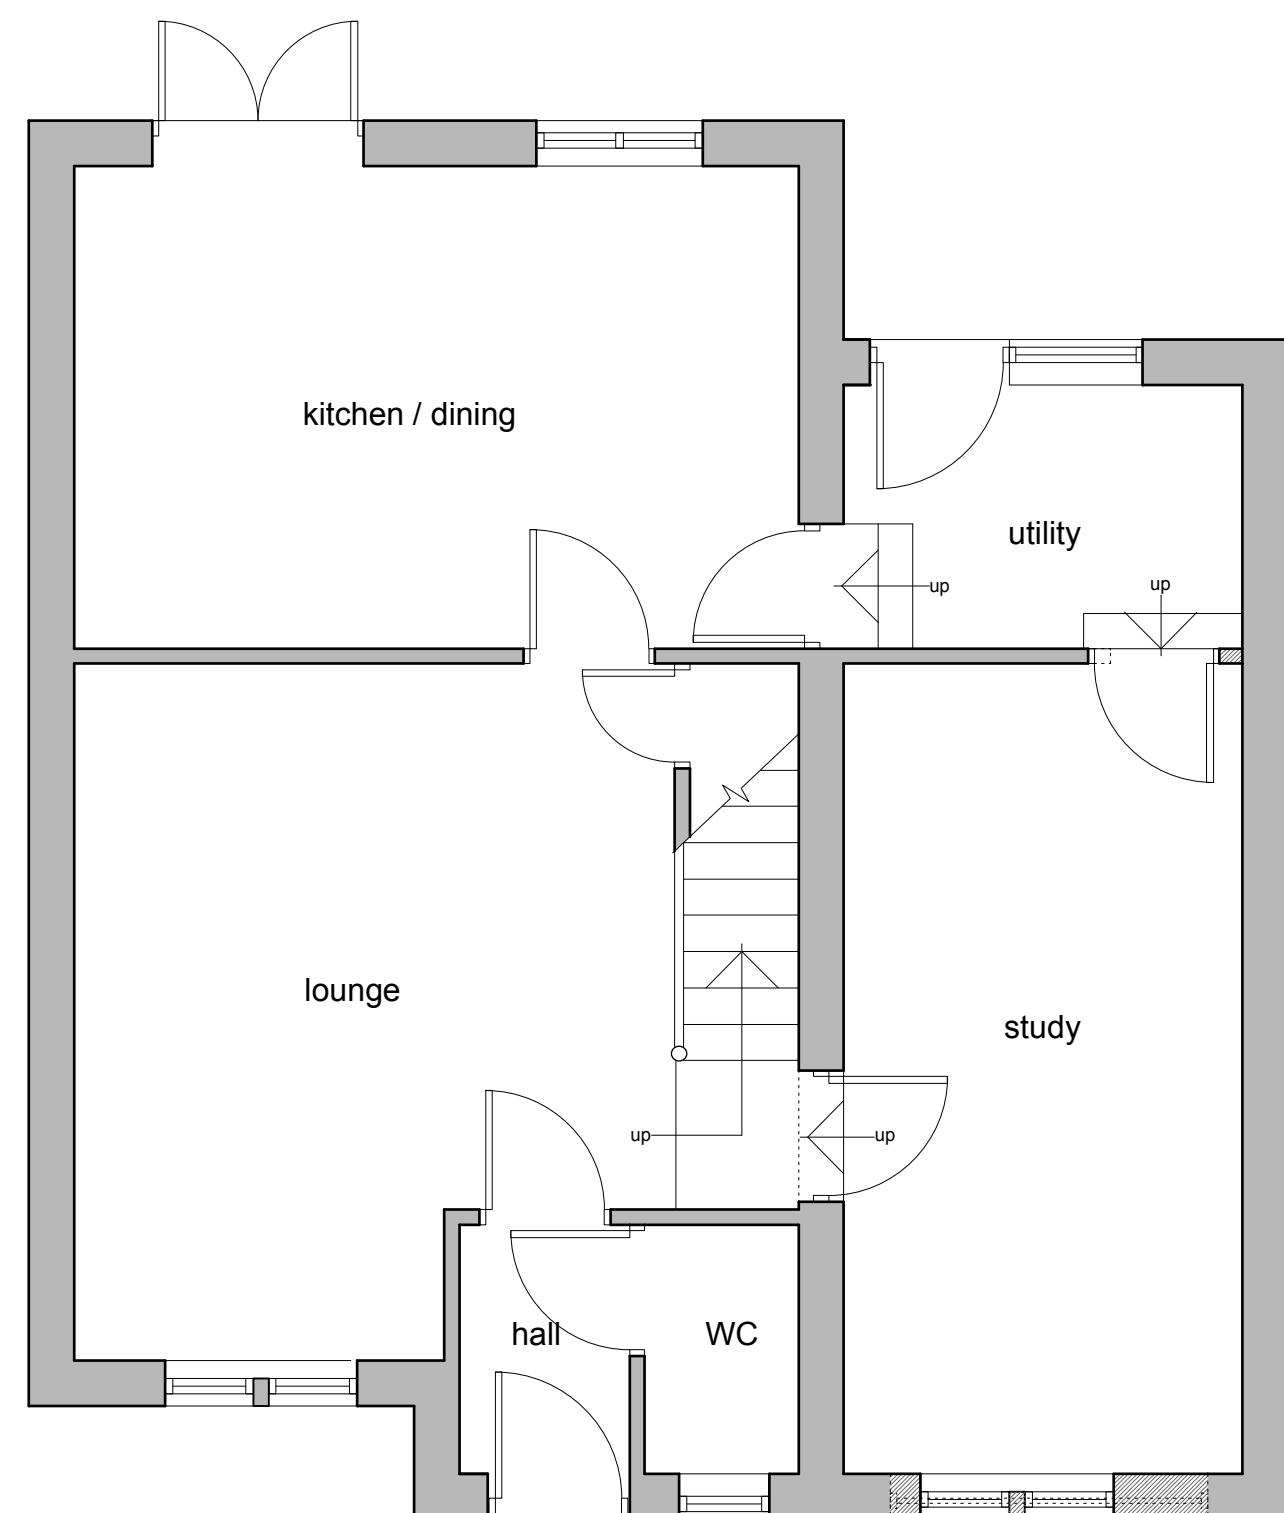



ground floor plan

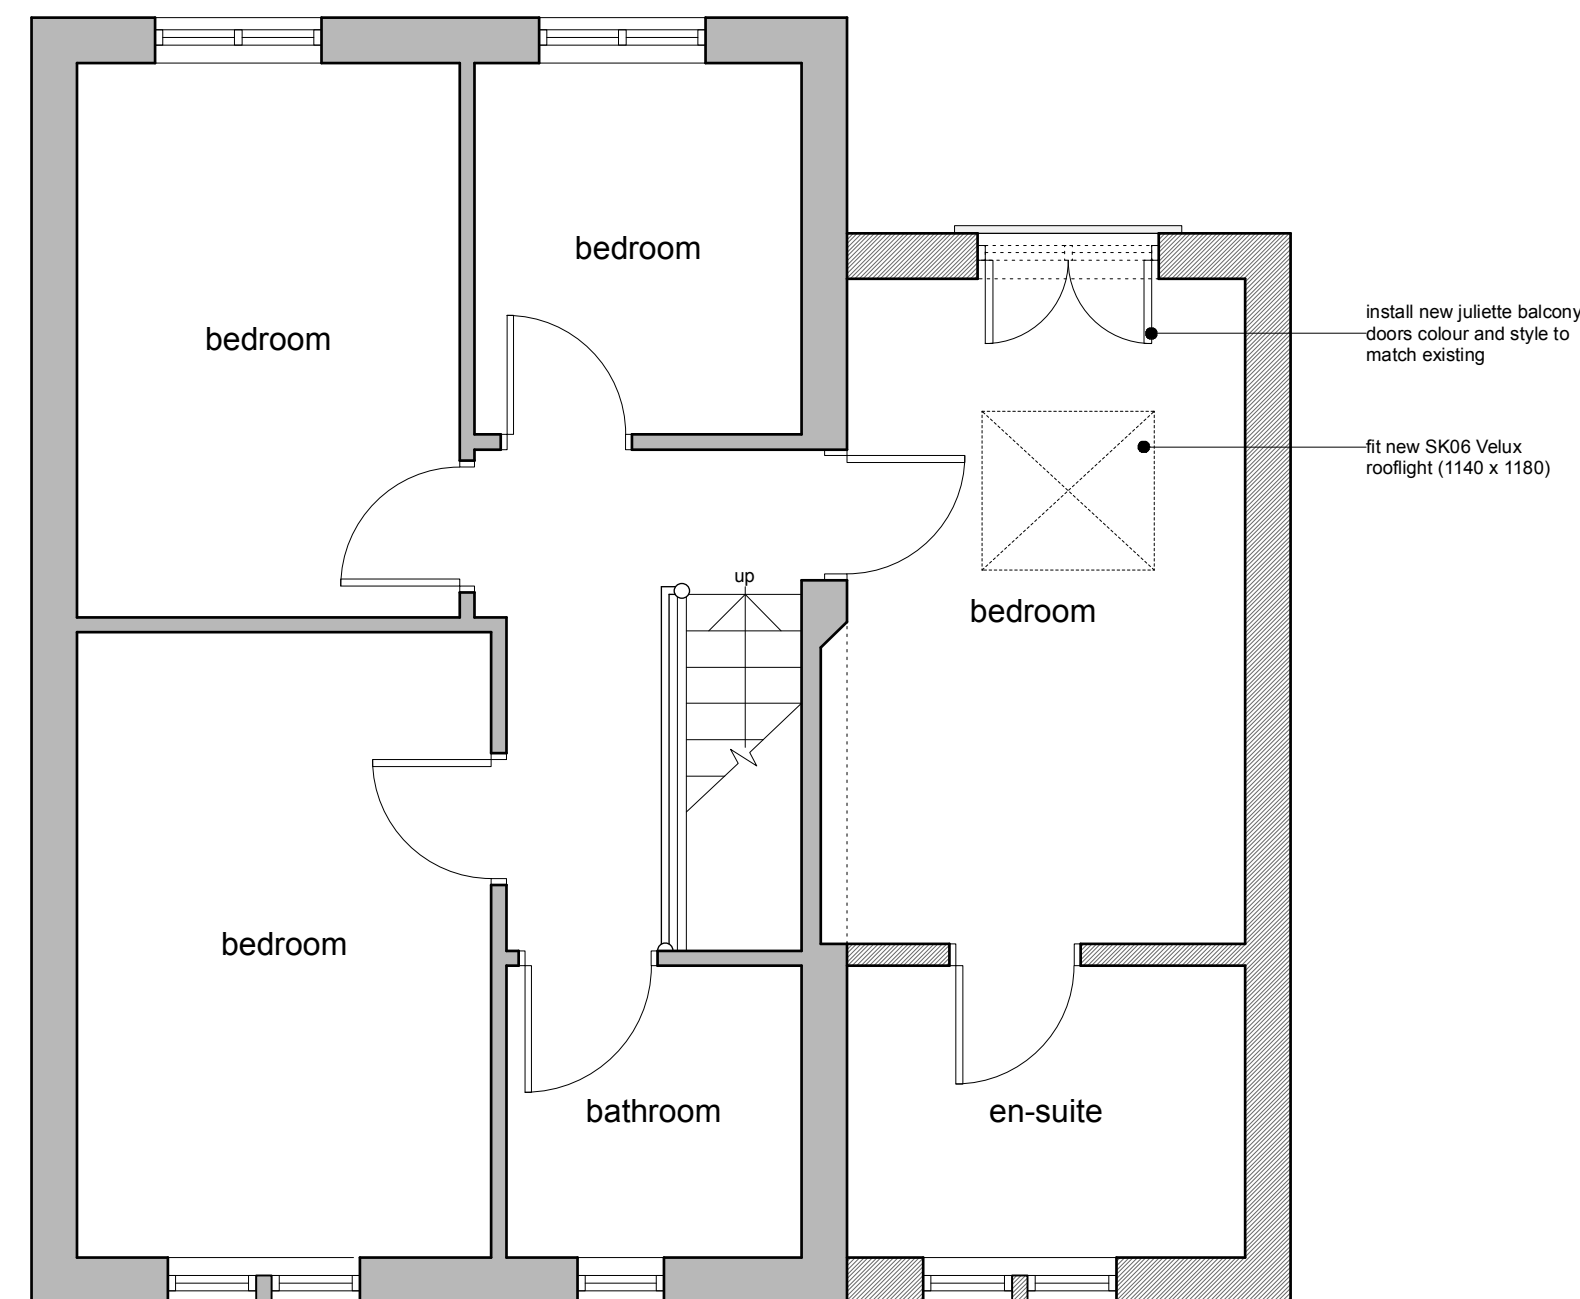

first floor plan

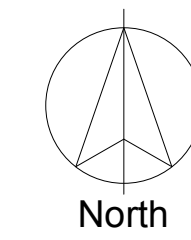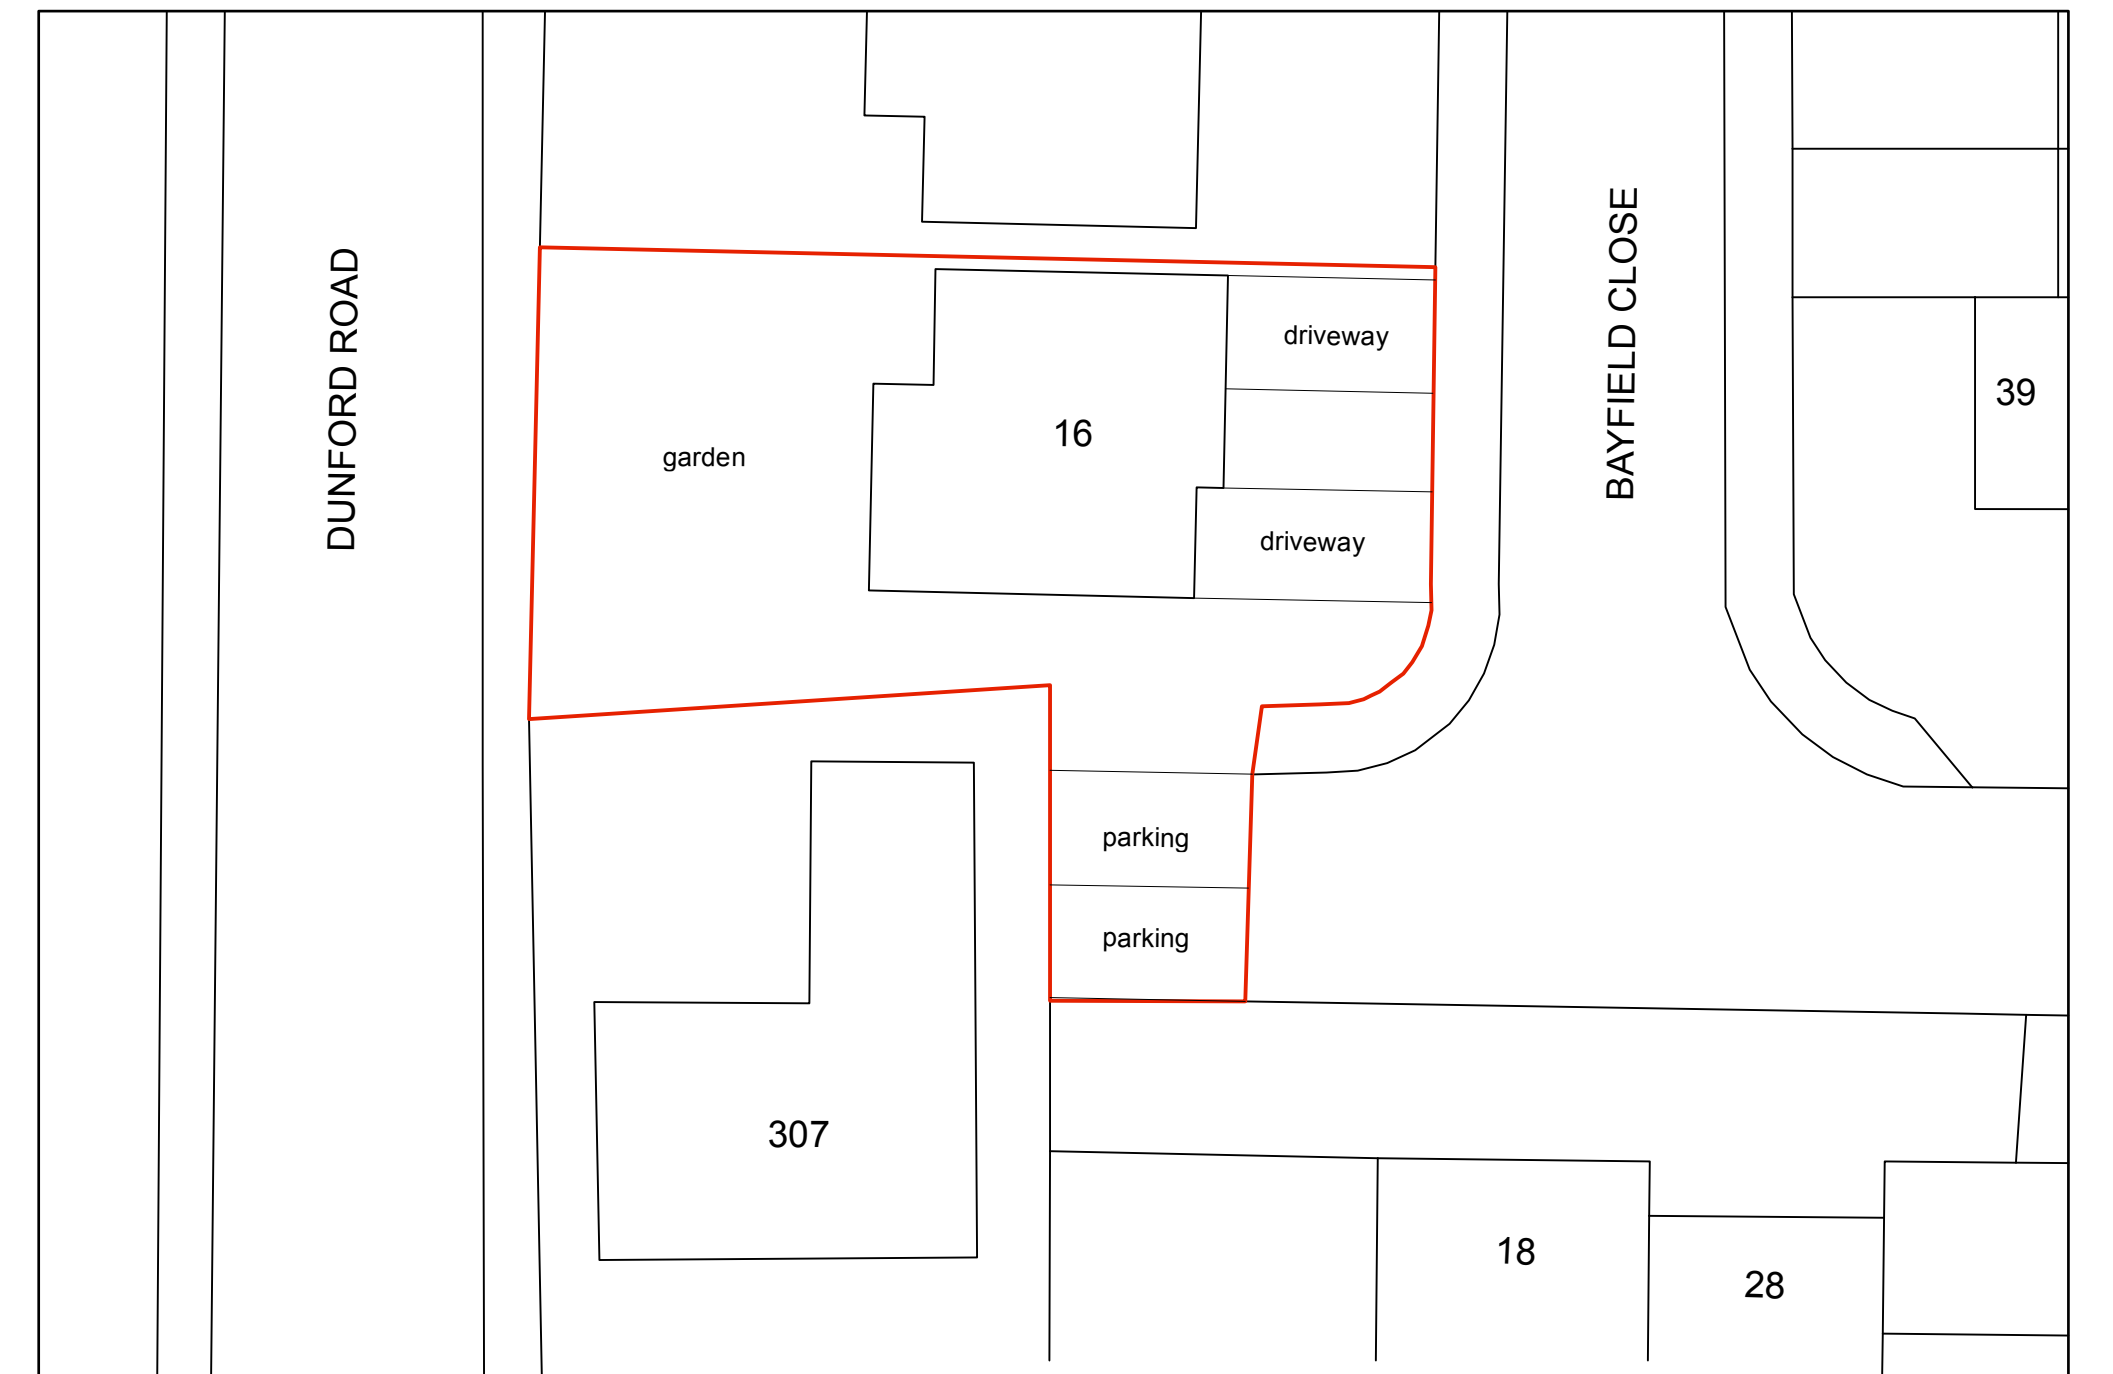

proposed block plan 1:200

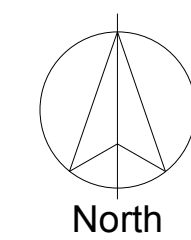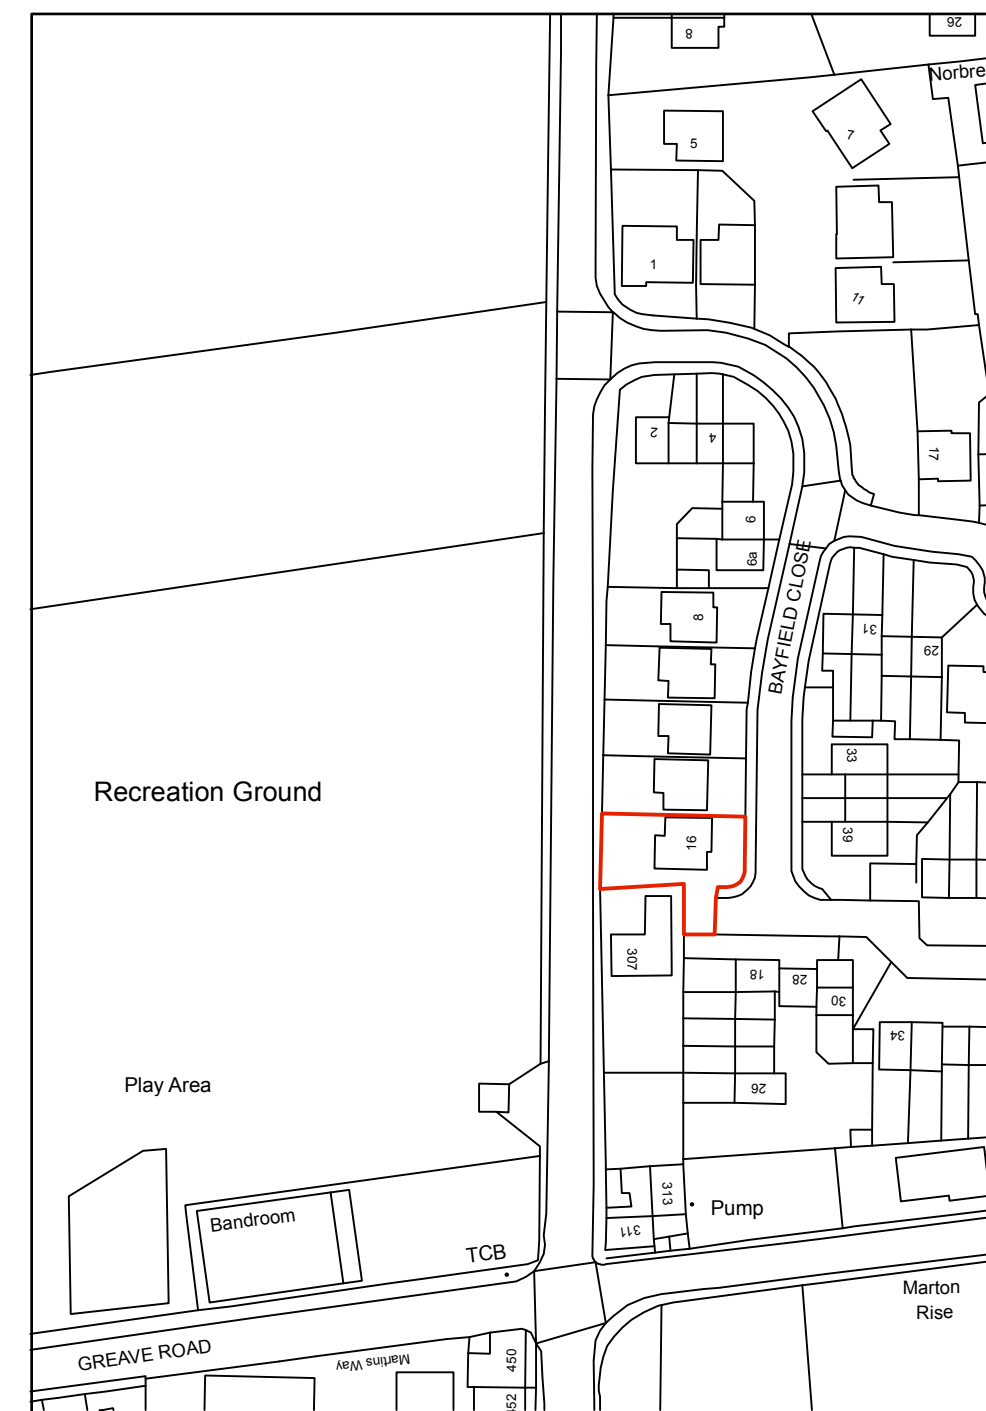

location plan 1:1250

This drawing has been prepared specifically for the purpose of obtaining Planning Permission and/or Building Regulation Approval. Its suitability for other purposes, without supplementary details and specifications cannot be guaranteed. The Permissions and/or Approvals are beyond the Architects control, and no guarantee that such will be granted is given or to be inferred by reason of the preparation of this drawing.

Only figured dimensions are to be used. All dimensions to be checked on site. This drawing together with the design is the property and copyright of the Architect and must not be reproduced without prior written permission.

|      |                    |          |       |          |
|------|--------------------|----------|-------|----------|
| PD1  | Drawing originated | 07.05.26 | NG    | NG       |
| rev. | description        | date     | drawn | approved |



project **Garage conversion & first floor extension**  
at **16 Bayfield Close, Hade Edge, Holmfirth, HD9 2QX**  
for **Mr Richard Earnshaw**

title **GA - as proposed**  
number **21144D-11-P01**  
scale **1:50, 1:200 & 1:1250**  
size **A1**

ARCHITECTURE AND DESIGN  
The Old Police Station 16 Bridge Lane Holmfirth HD9 7AN  
T: 01484 685411 E: hello@adp-architects.com  
W: www.adp-architects.com

RIBA  
Chartered Practice