

ARCHITECTURE | PLANNING | DESIGN

Malkin Farm  
 Brow Lane  
 Holmfirth  
 HD9 2RJ  
 07946872499  
[paul@paulmatthewsarchitectural.co.uk](mailto:paul@paulmatthewsarchitectural.co.uk)  
[www.paulmatthewsarchitectural.co.uk](http://www.paulmatthewsarchitectural.co.uk)


Company Registration Number: 09898149 – Company Registered in England and Wales

Project  
 Erection of Extensions and Alterations to Dwelling at 12b Thorncliffe Farm, Kirkburton, HD8 0UG.  
 Client


Mr & Mrs C Farnworth

Drawing Title/Issue  
 General Arrangement as Proposed


scale date sheet size dwg. no.  
 1:100 04/2024 A2 26/1324/04d

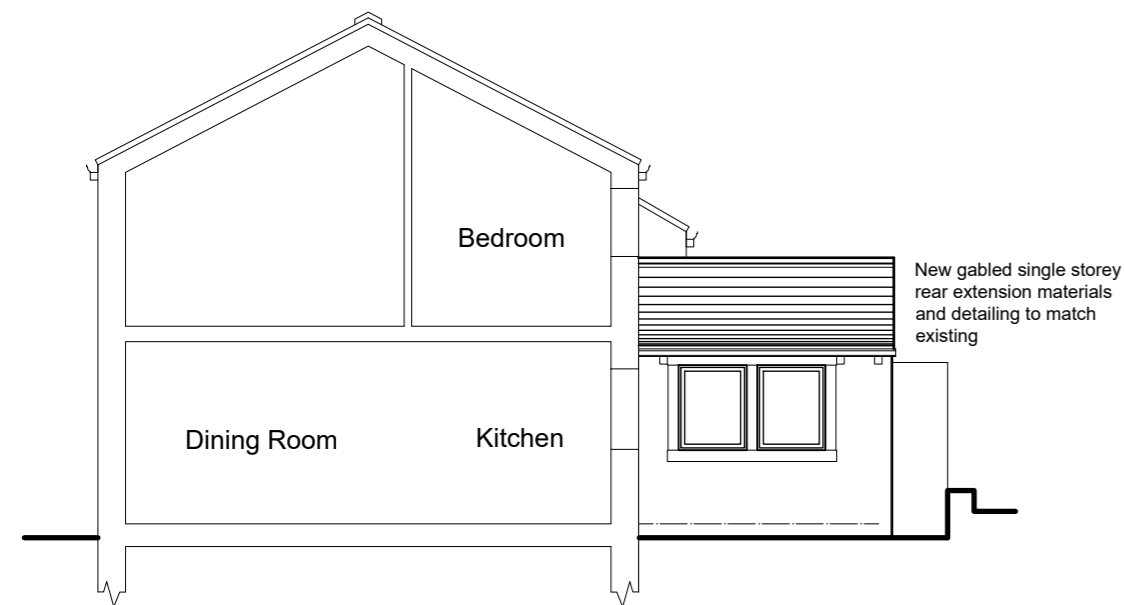



North Sectional Elevation (side)

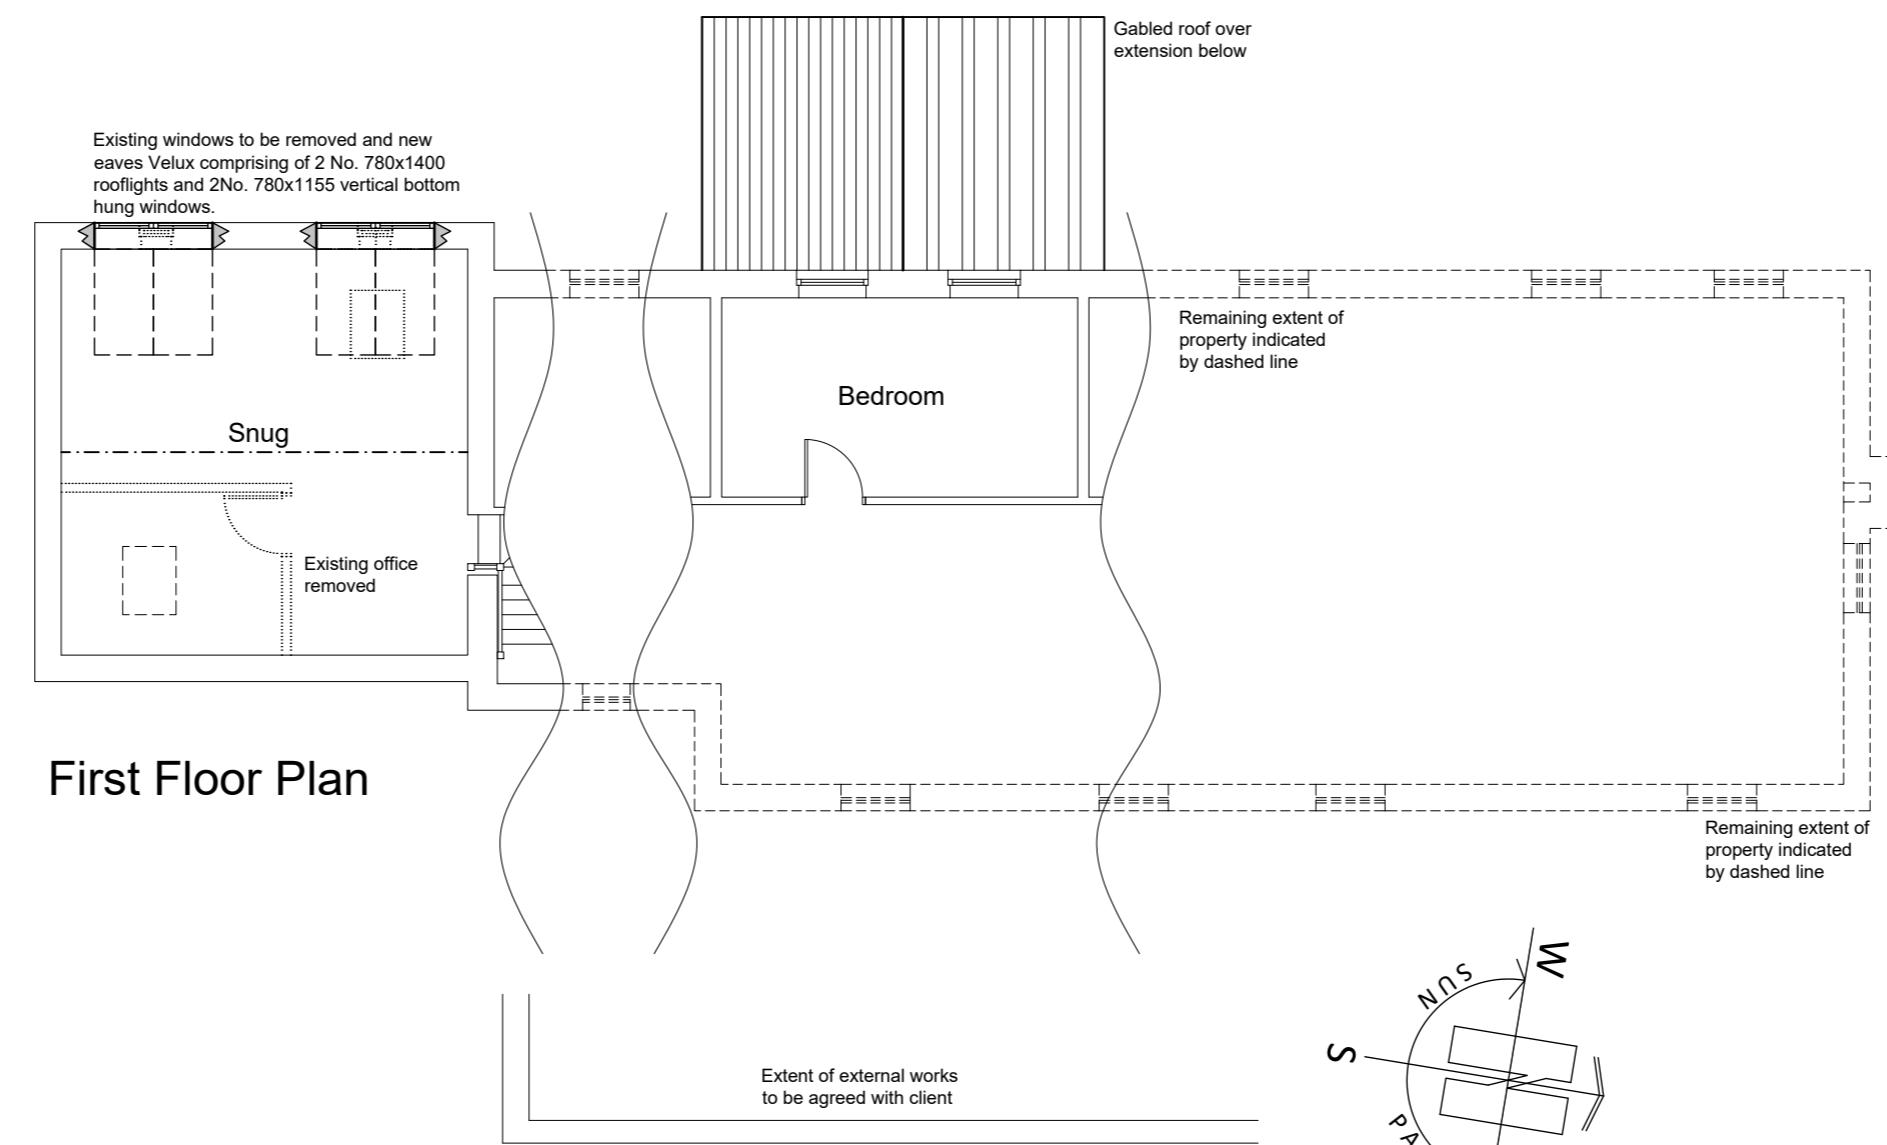


First Floor Plan

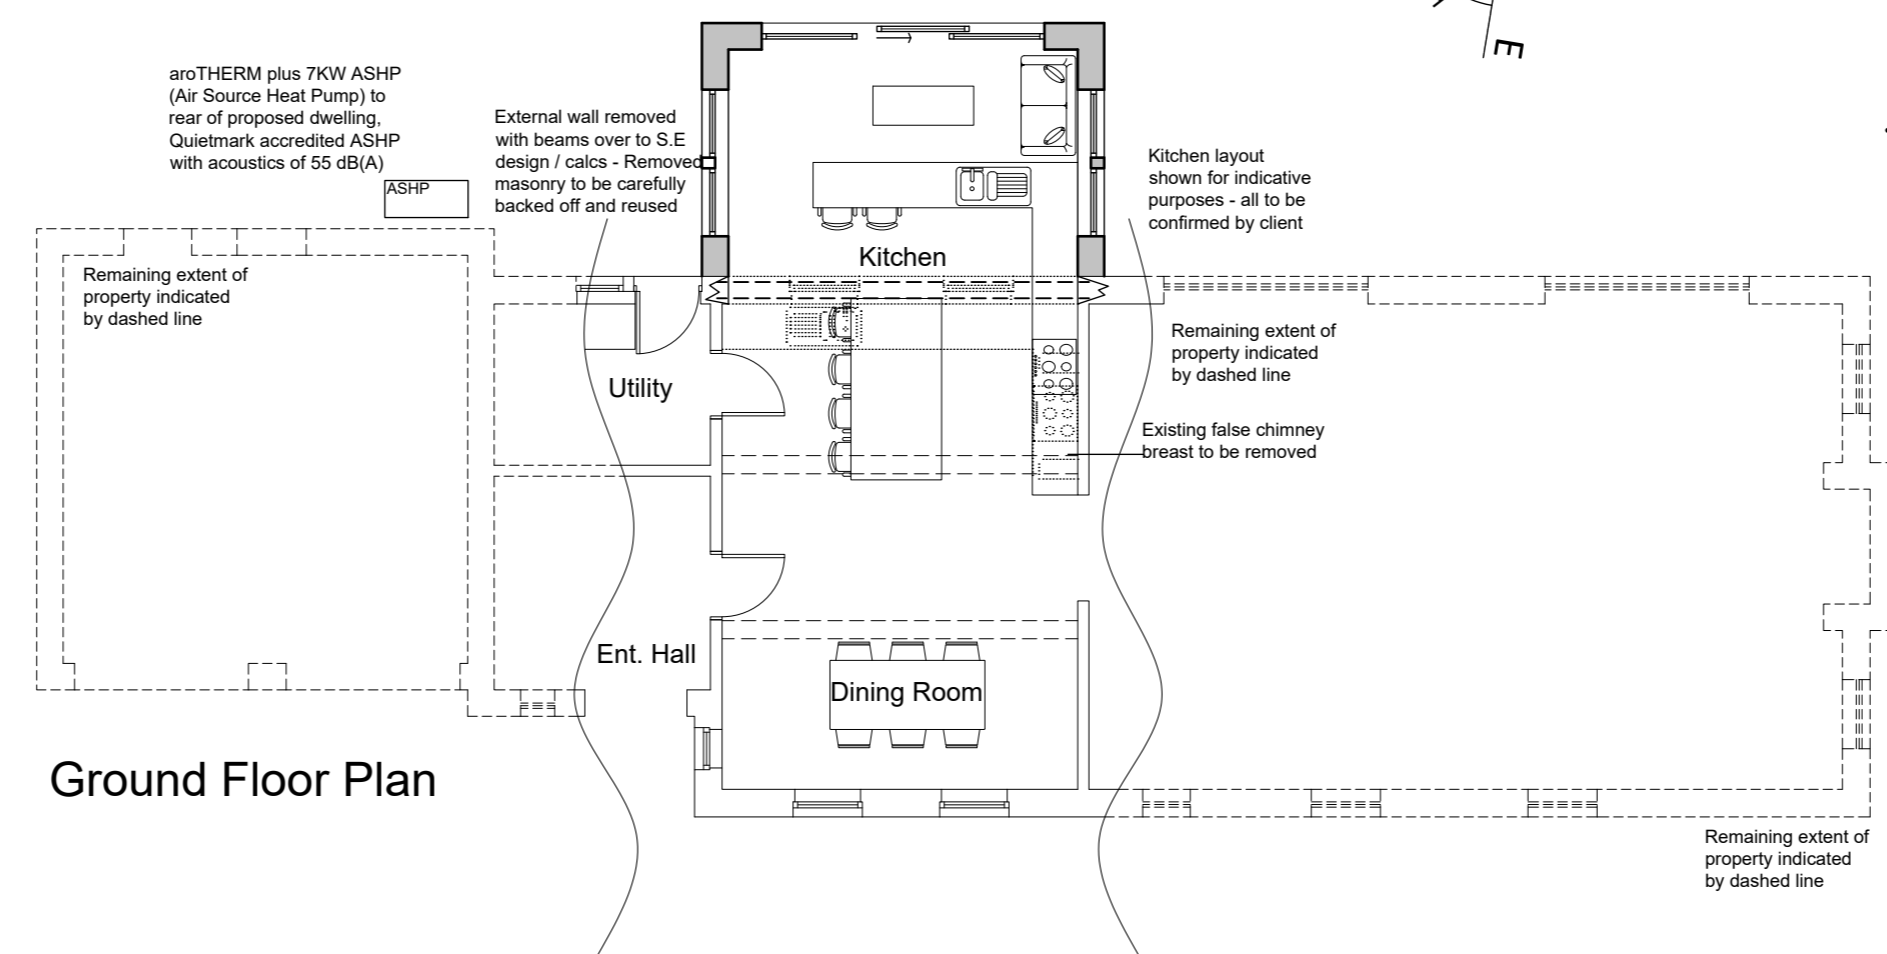

Ground Floor Plan

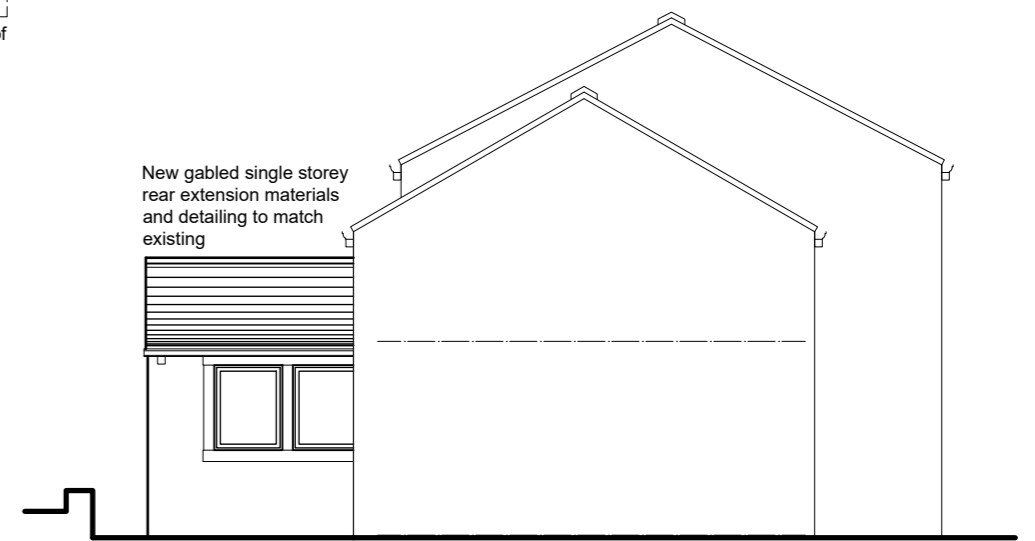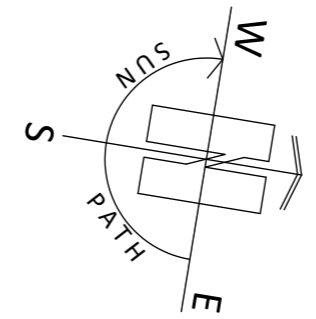

South Elevation (side)

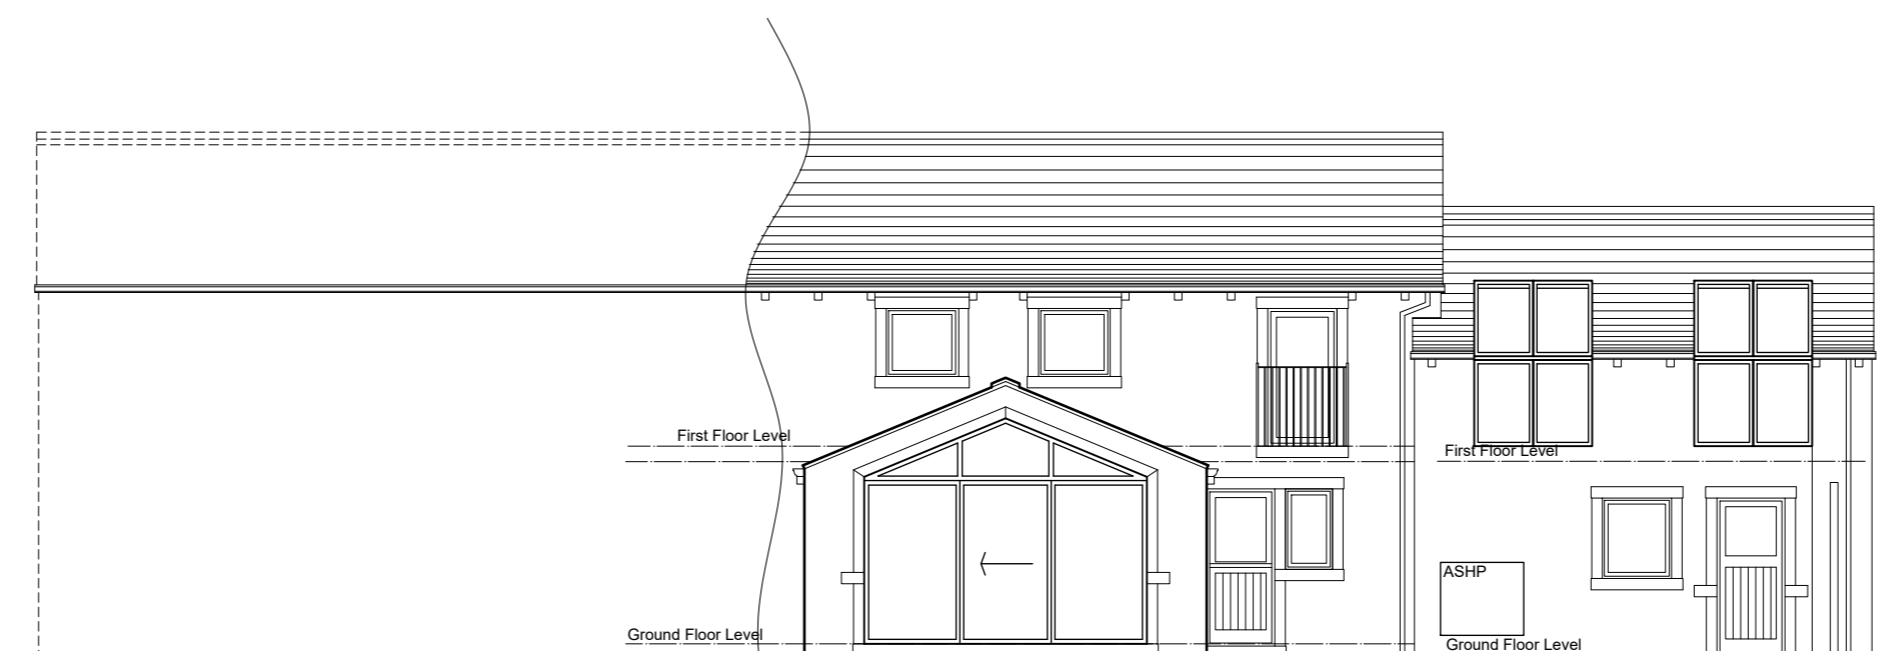

West Elevation (rear)

