


Location Plan
1 : 1250



Proposed Site Plan
1 : 200

Note:
All Dimensions Are Approximate
And TBC On Site By Contractor

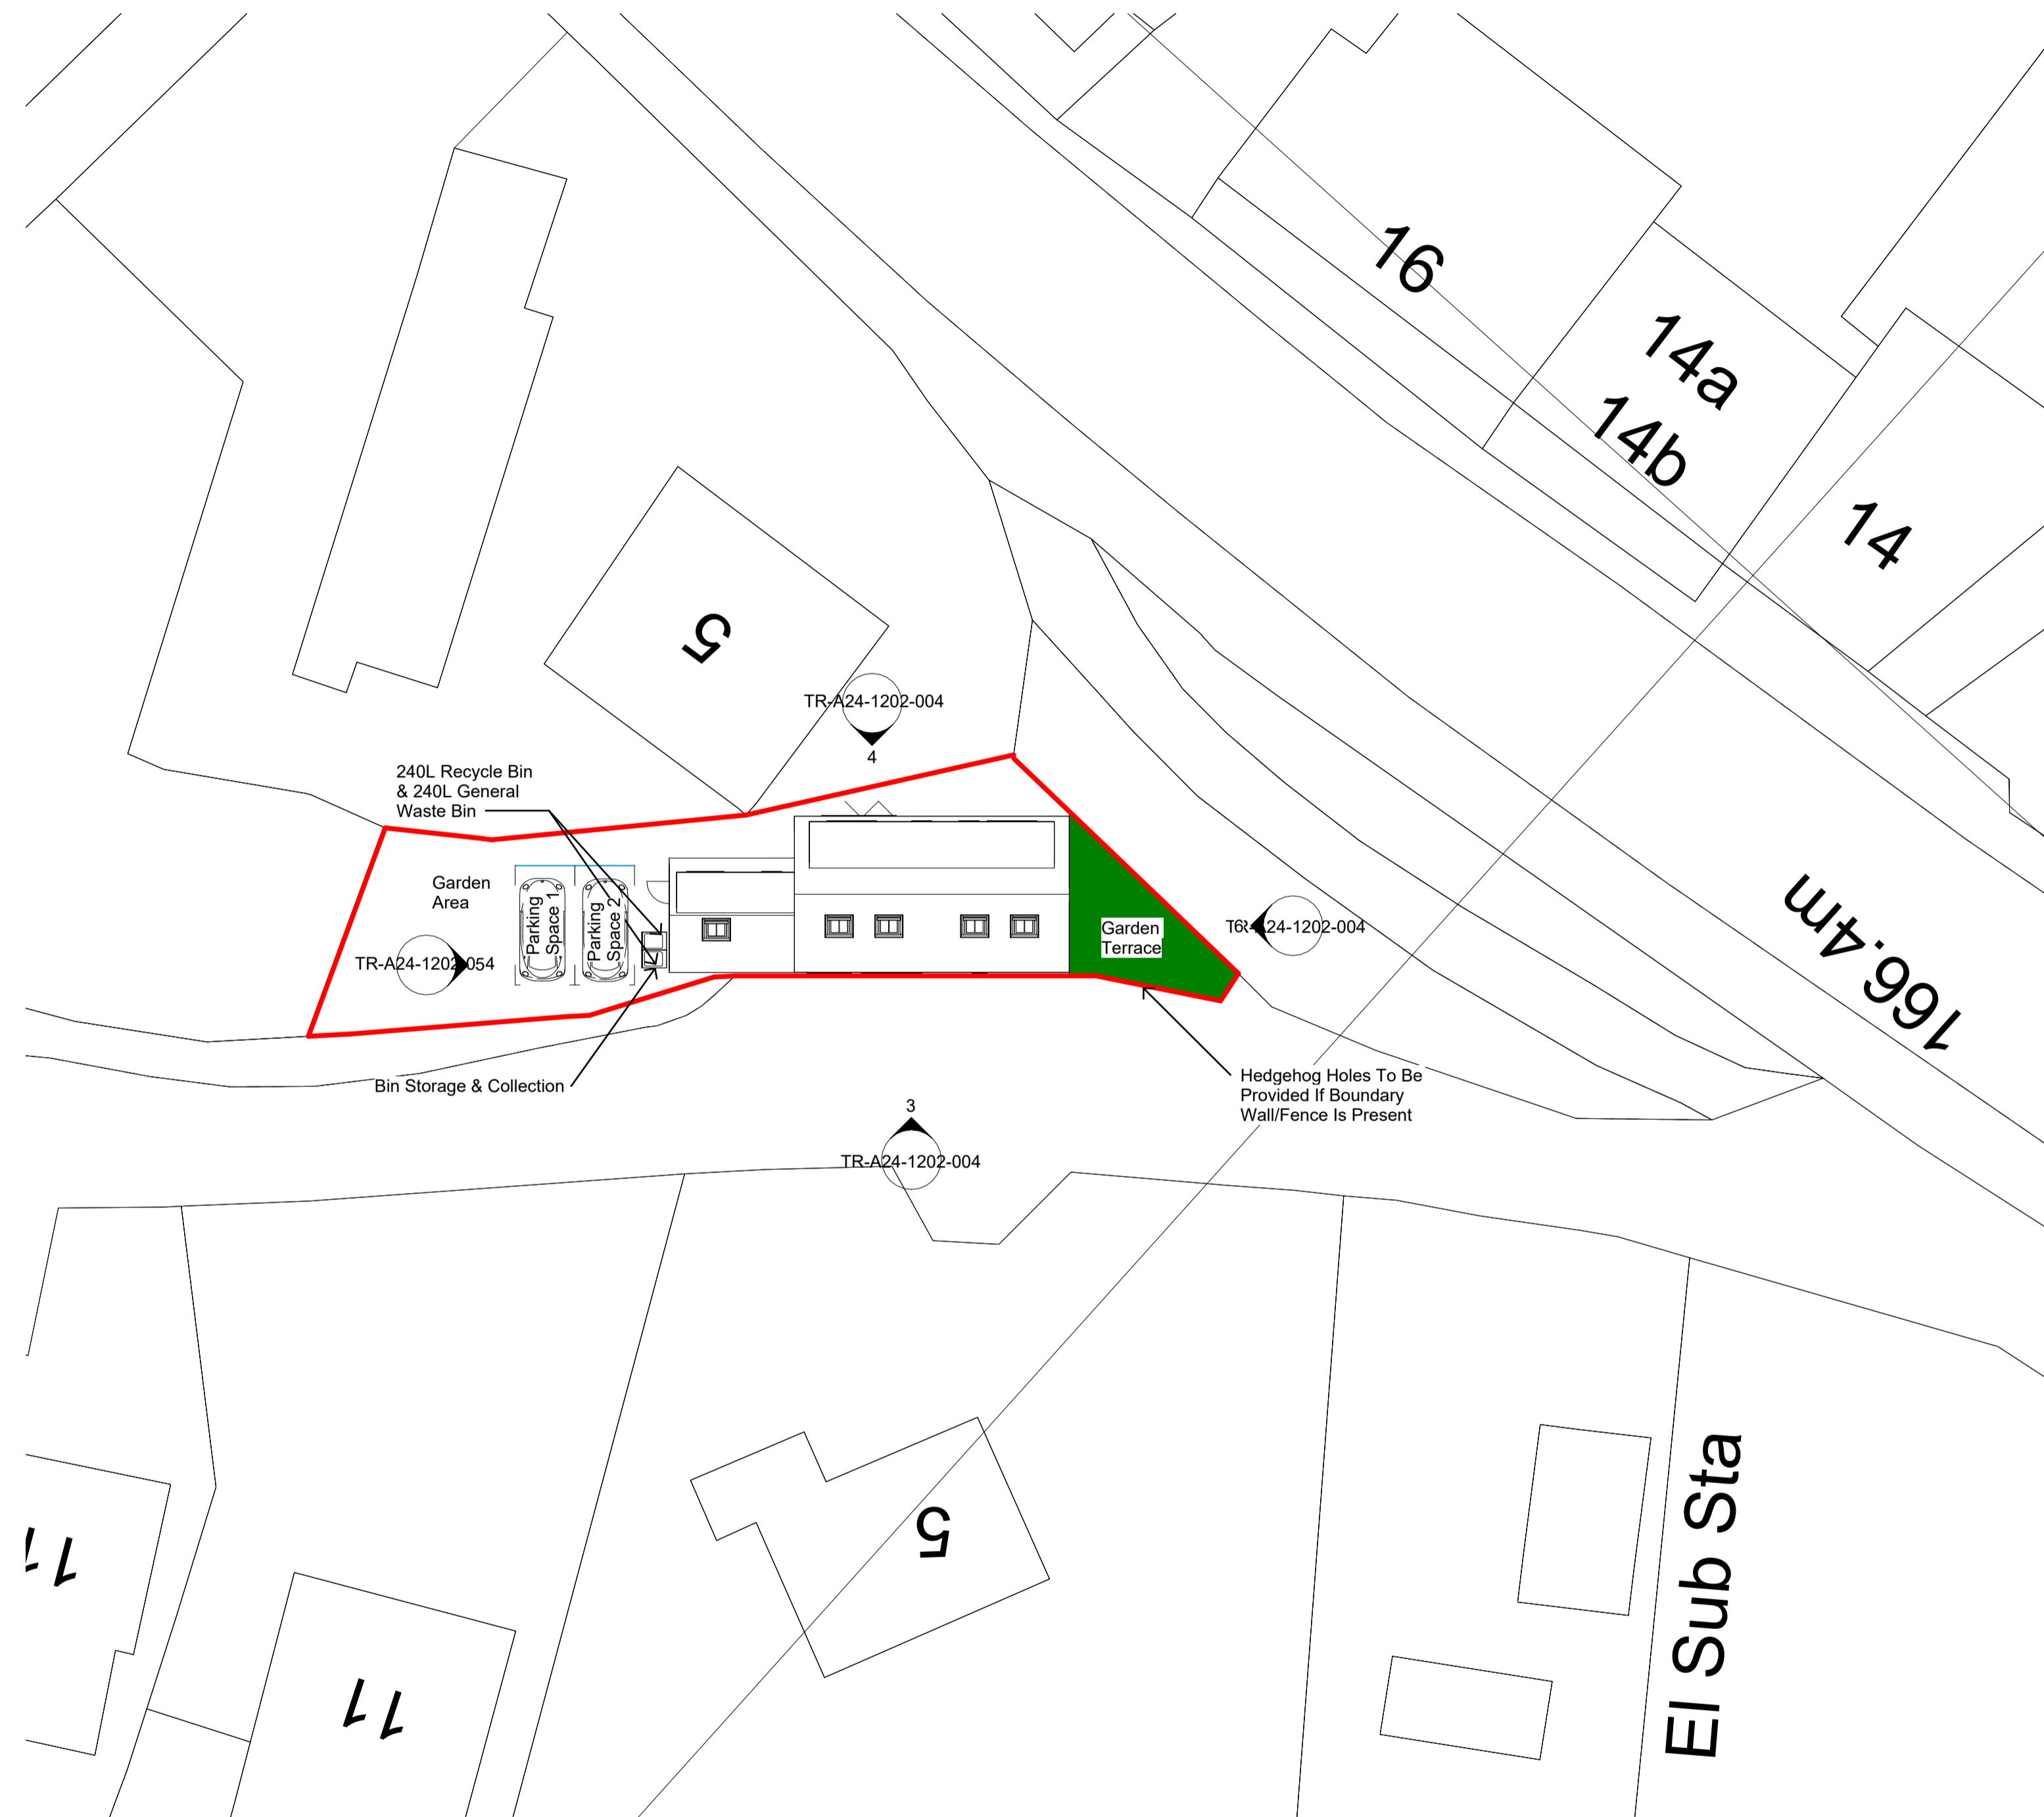

Project Name
2 Elm Street, Skelmanthorpe, Huddersfield, HD8 9BH

Drawing Title:
Proposed Location & Site Plan

Drawing Number: TR-A24-1202-003
Scale: As indicated@A1

Date: 28/04/26
Revision: B

Drawn By: AM
Checked by: JA

Reason For Issue:
Planning