

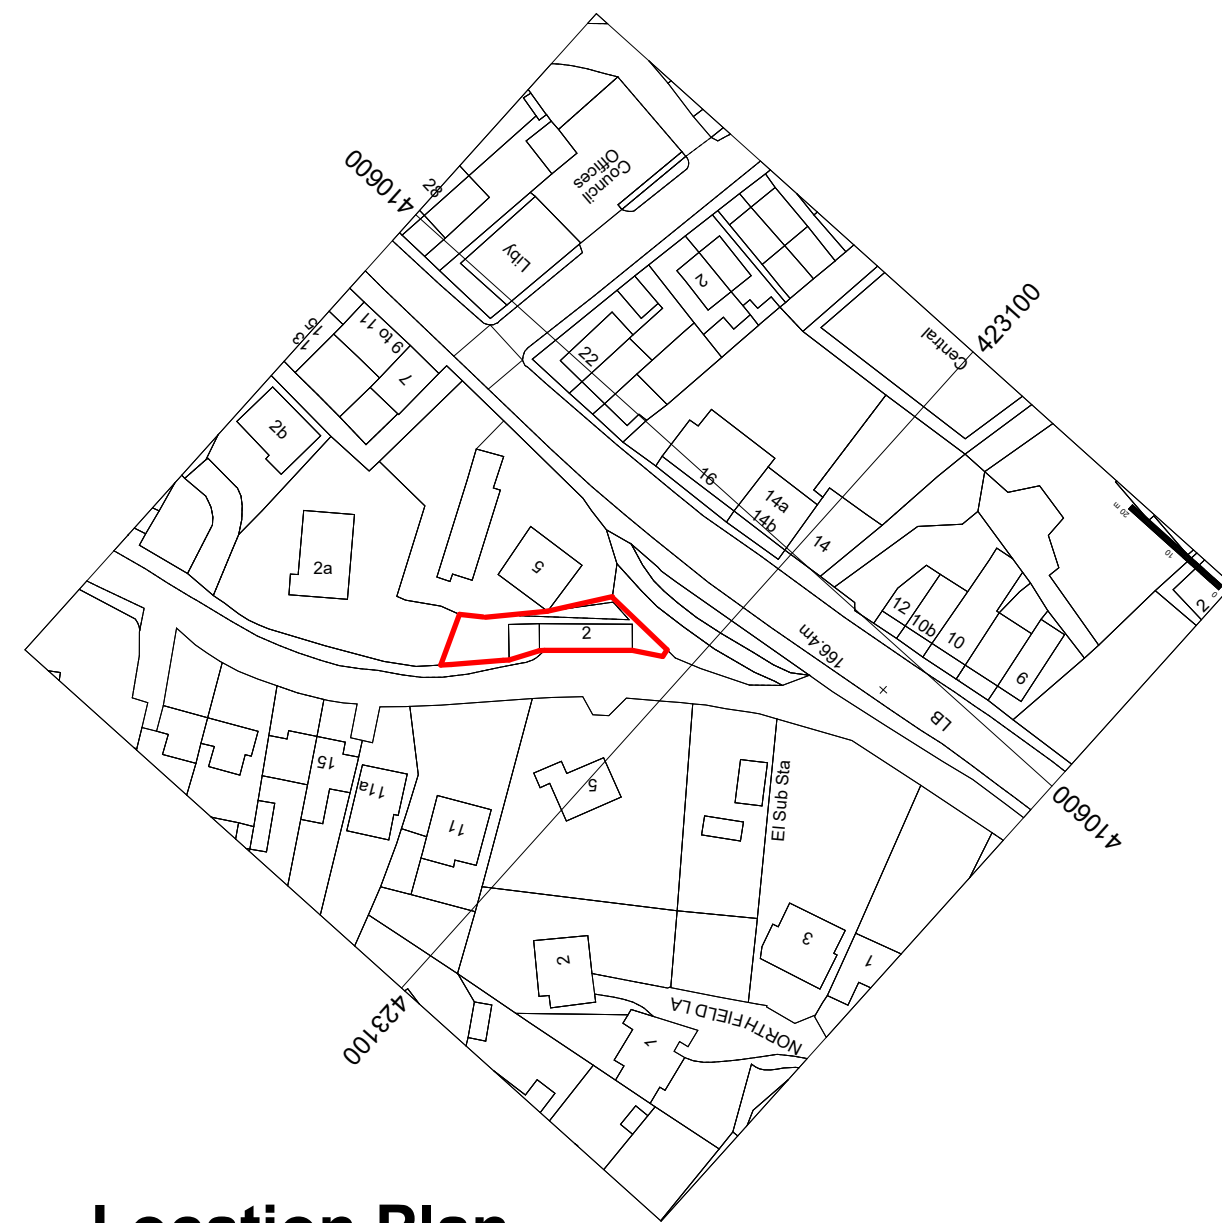


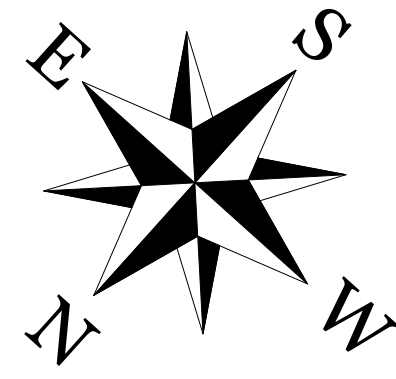

Location Plan

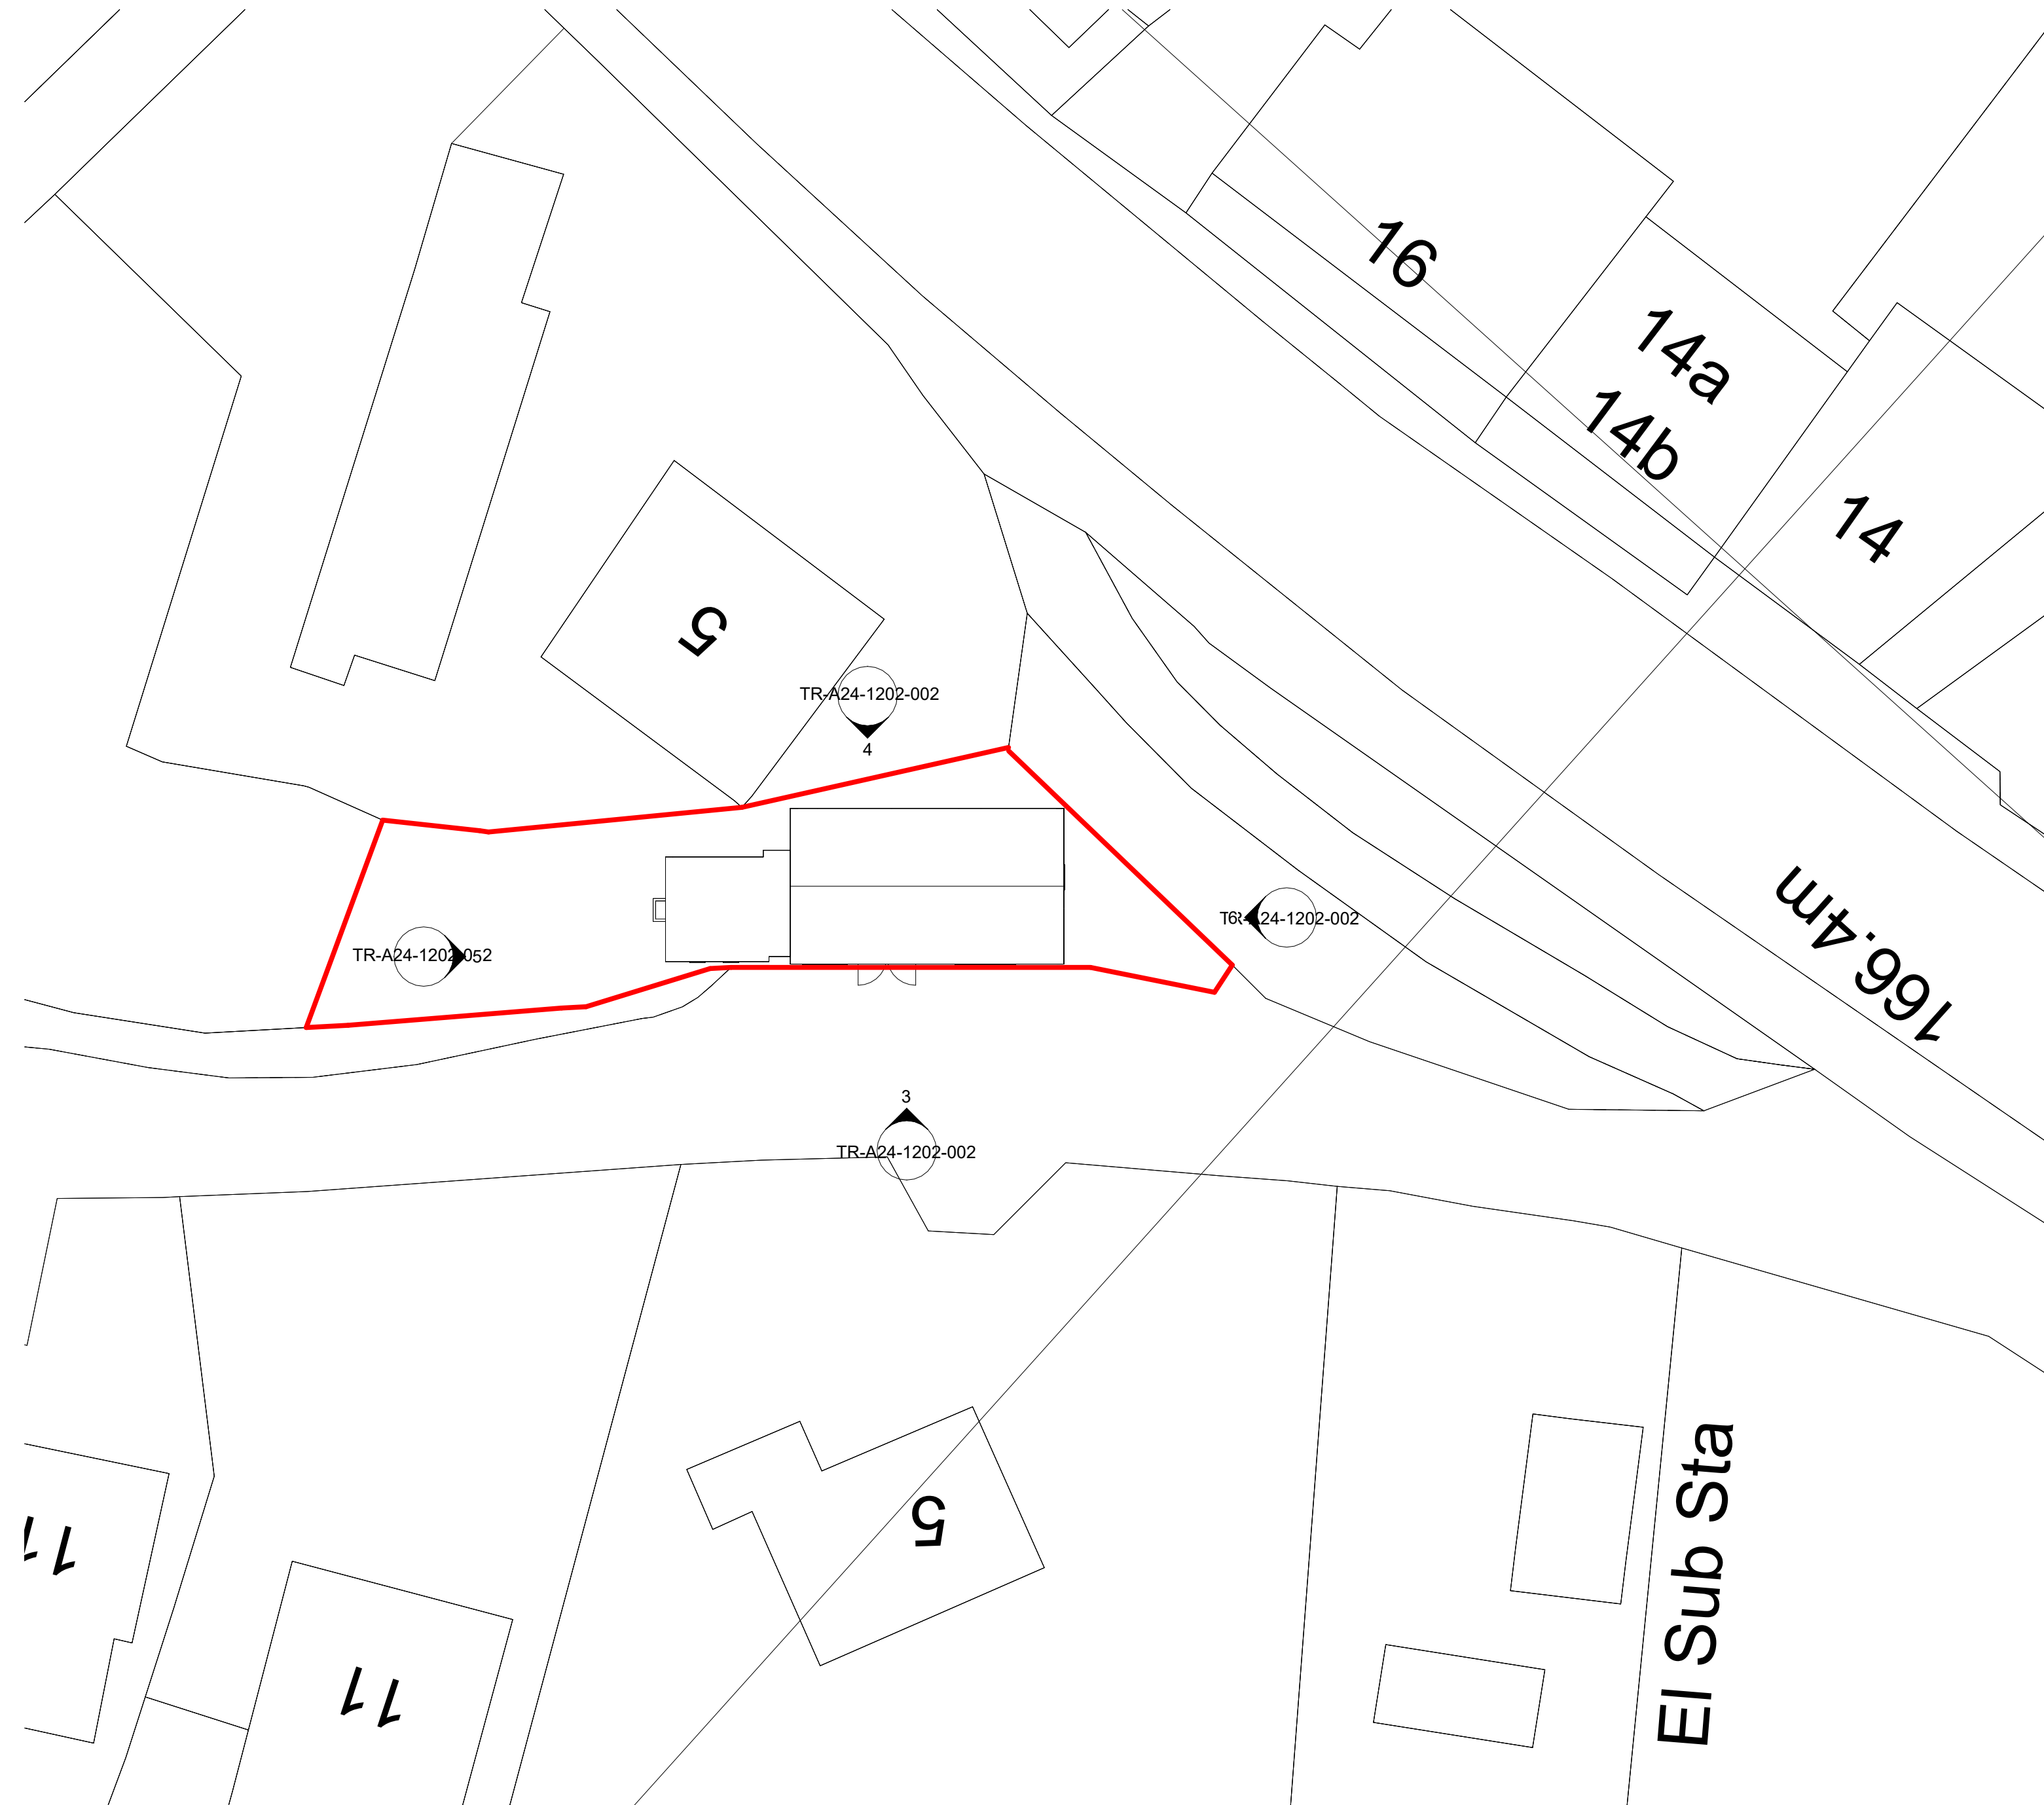

Existing Site Plan

1 : 200

Note:

All Dimensions Are Approximate
And TBC On Site By Contractor



Project Name
2 Elm Street, Skelmanthorpe, Huddersfield, HD8
9BH

Drawing Title:
Existing Location & Site Plan

Drawing Number:	Scale:
TR-A24-1202-001	As indicated@A1

Date: 28/04/26 Revision: B

Drawn By: AM Checked by: JA

Reason For Issue:
Planning