




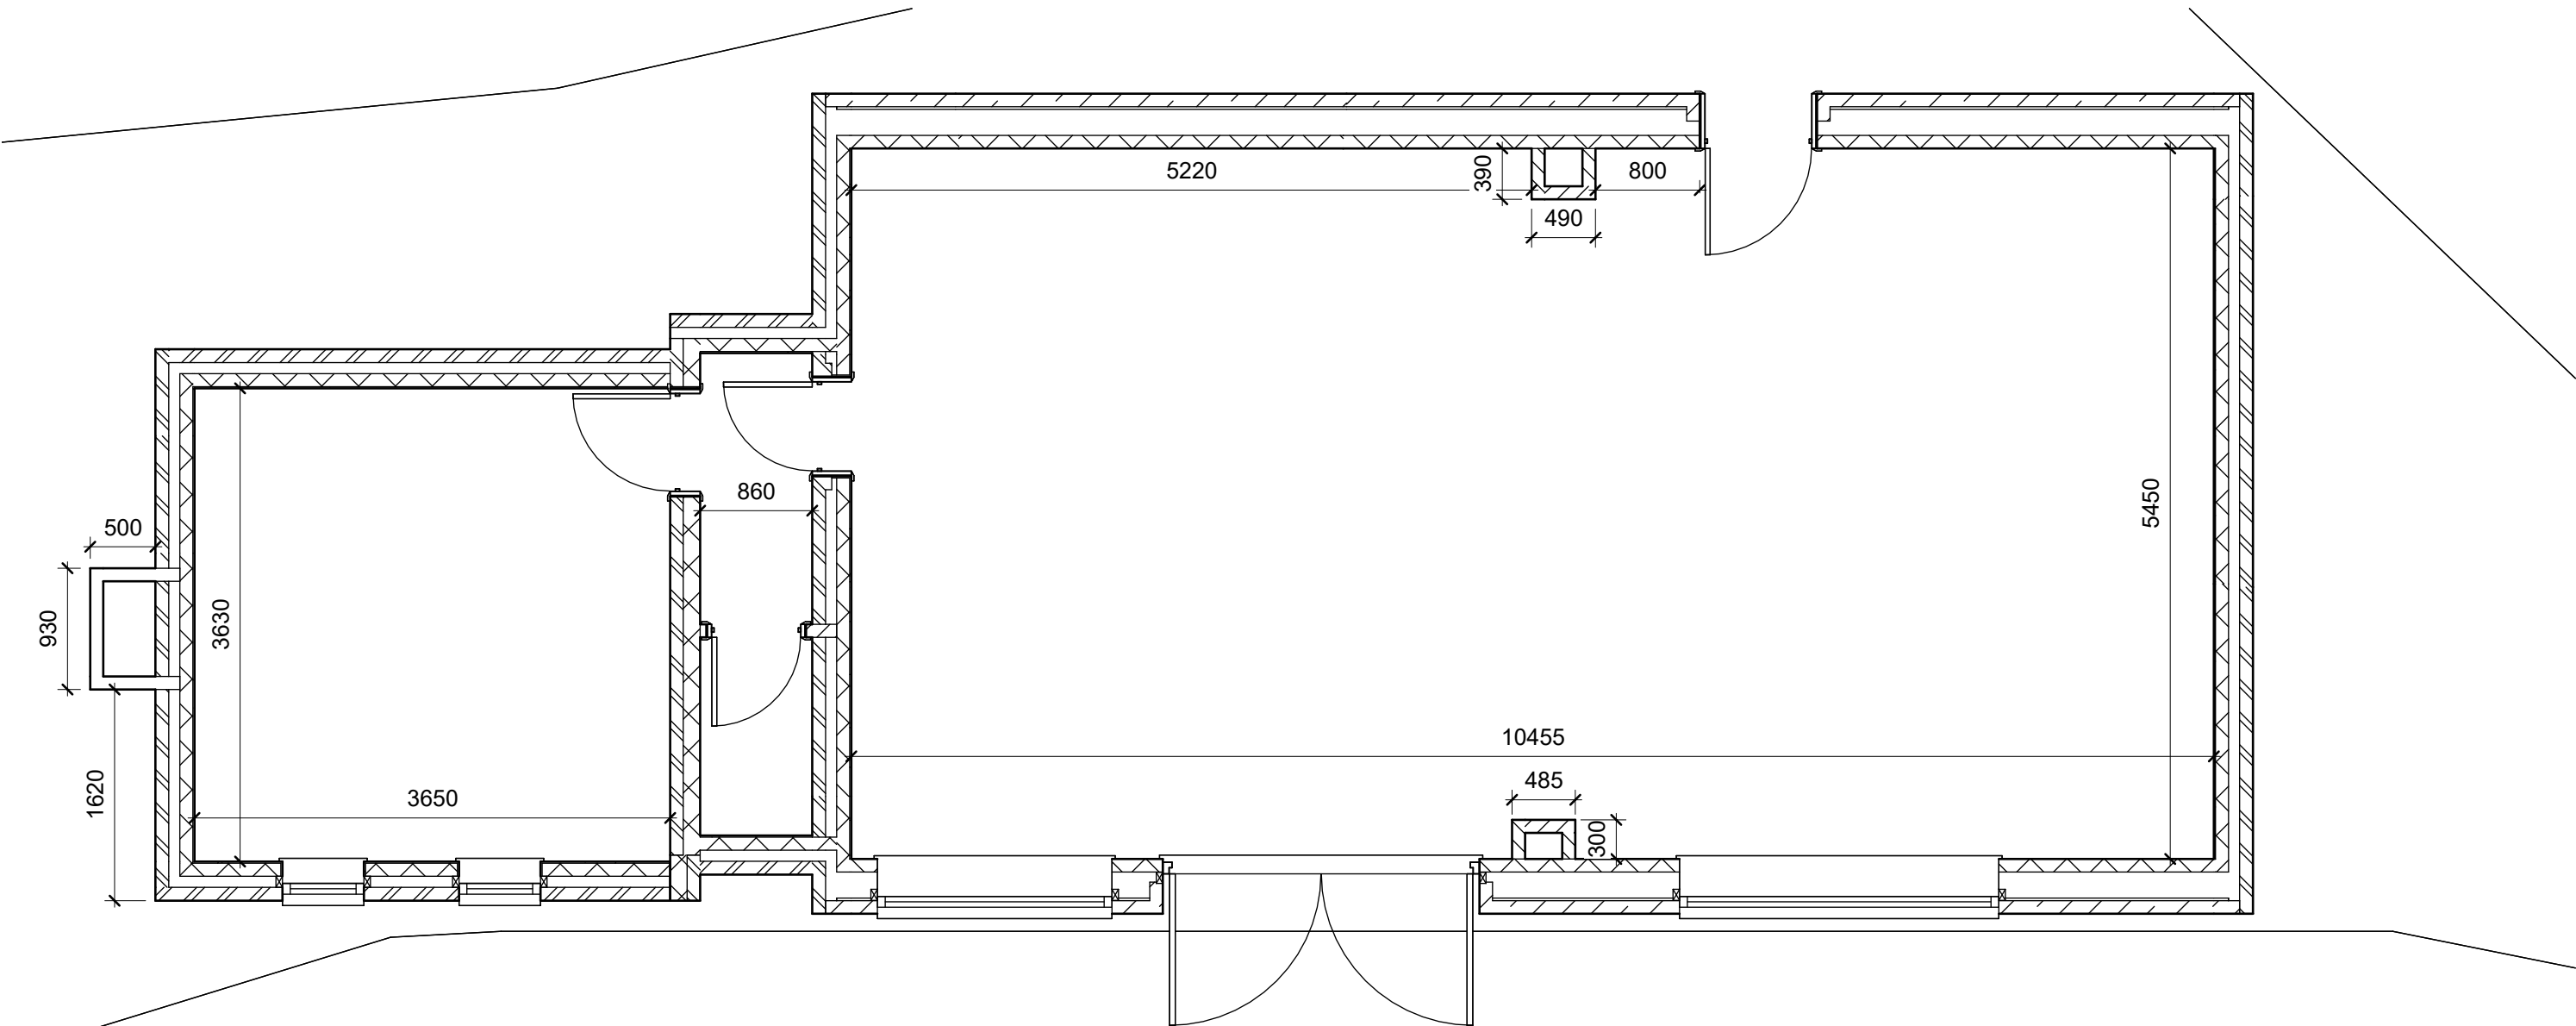


Existing Ground Floor Plan
1 : 50

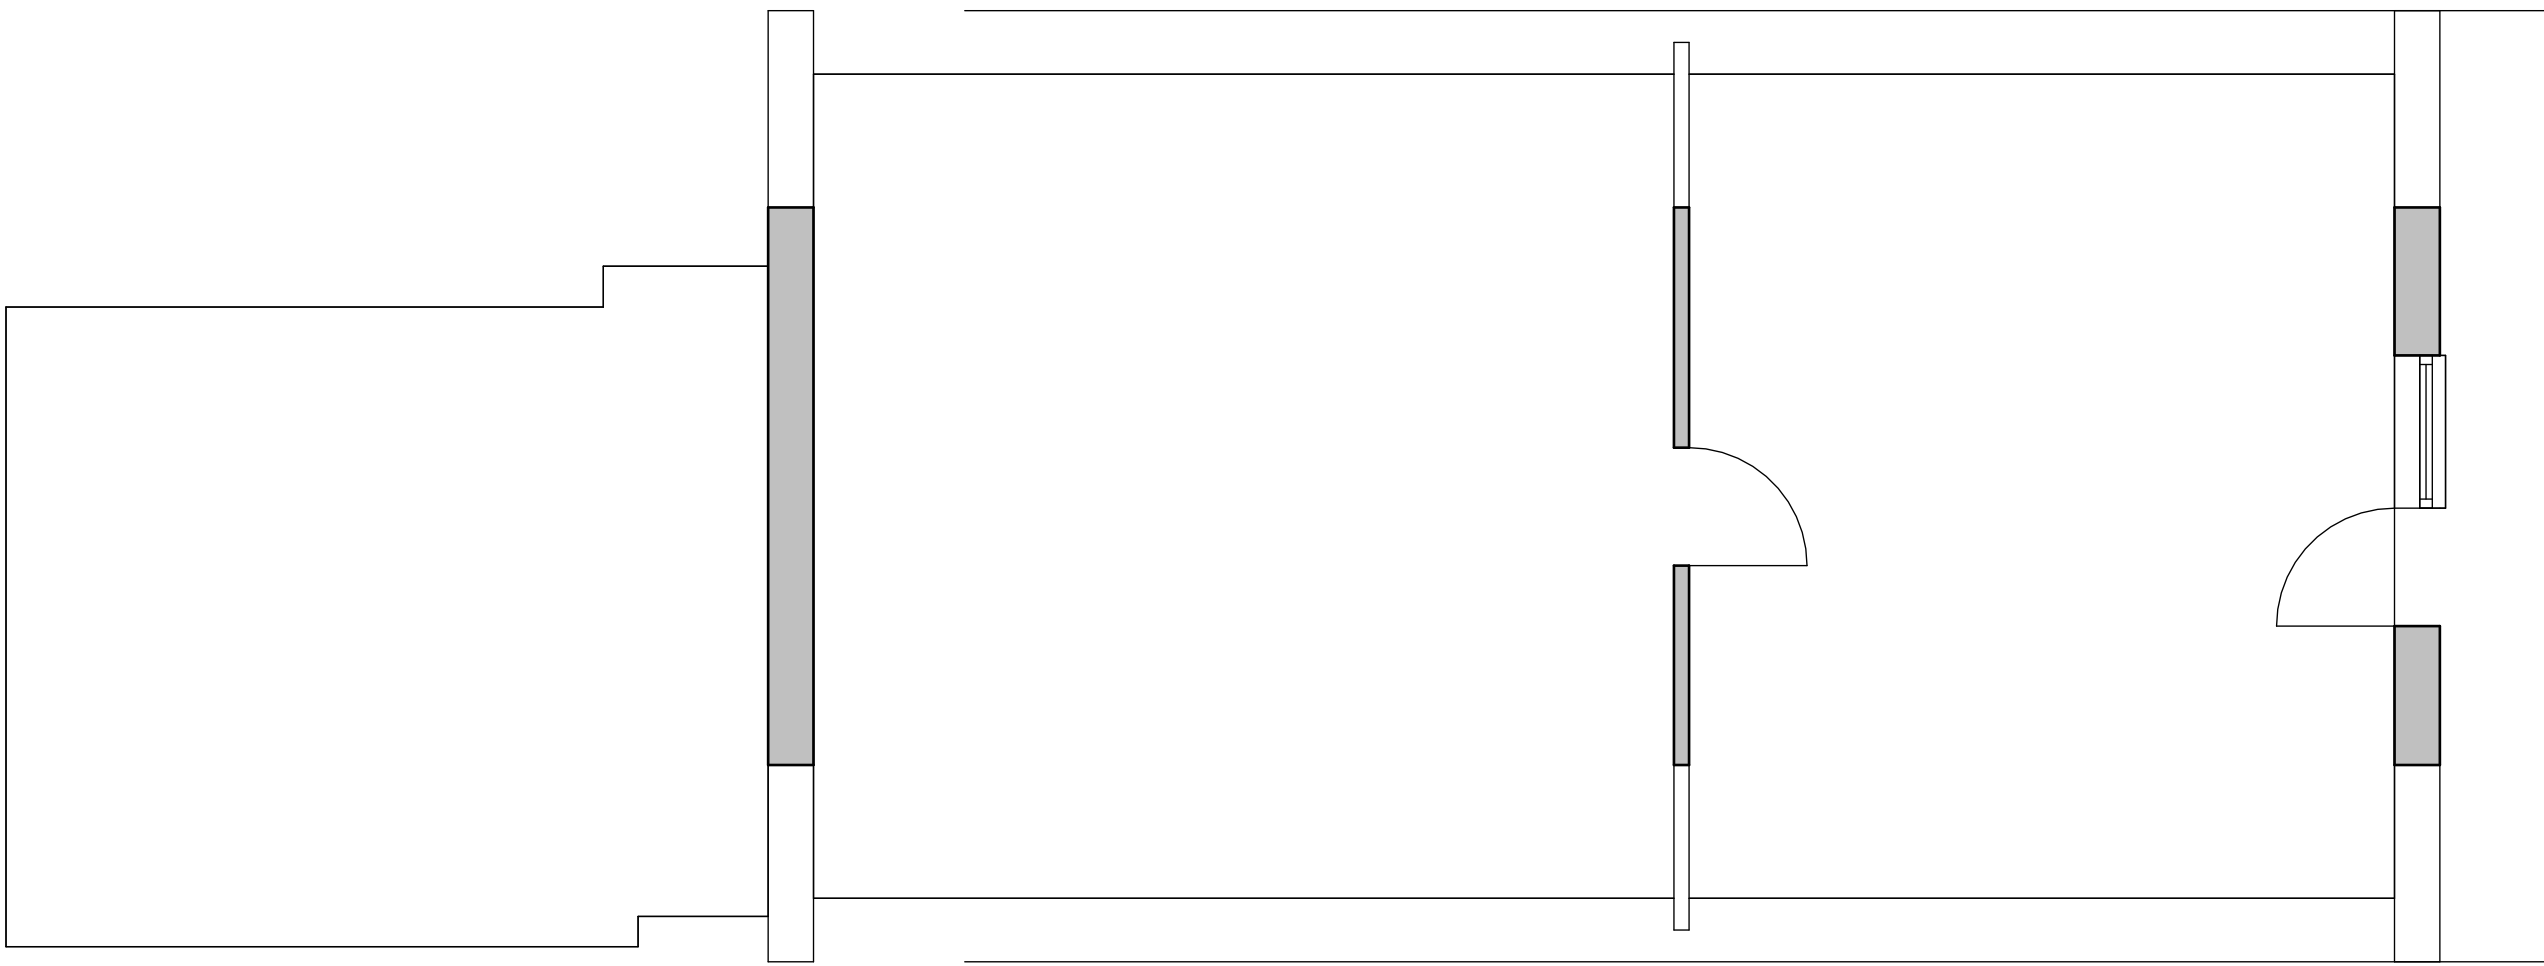


Existing First Floor Plan
1 : 50

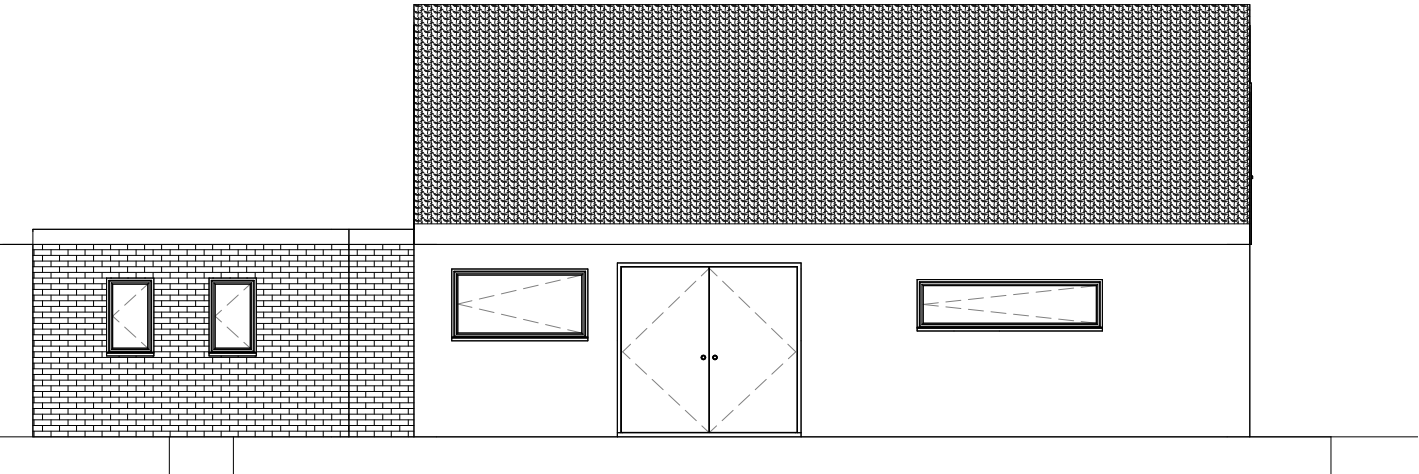


Existing North West Elevation (Front)
1 : 100

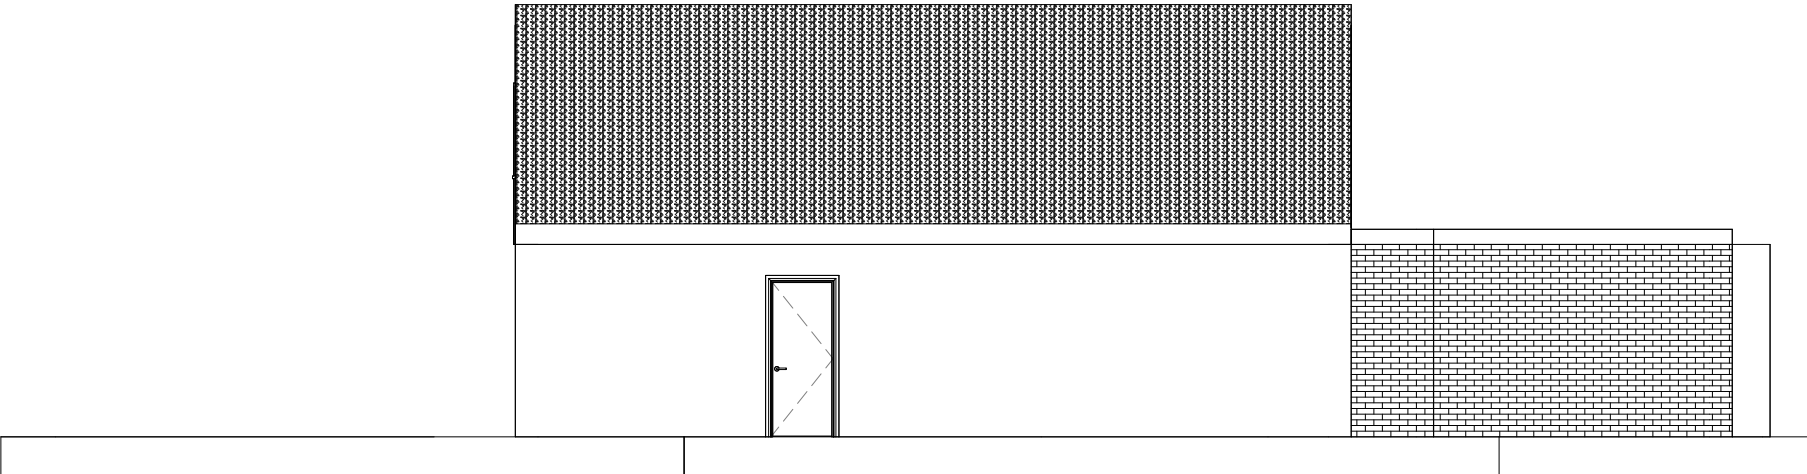


Existing South East Elevations (Rear)
1 : 100

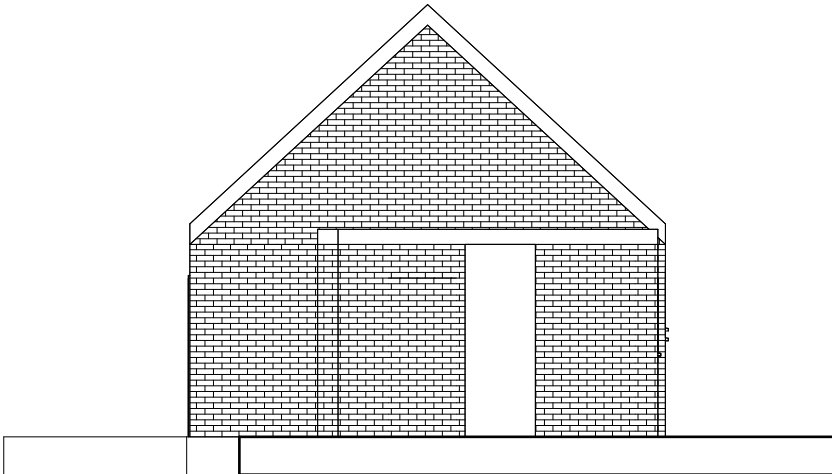

Existing North East Elevation (Left)
1 : 100

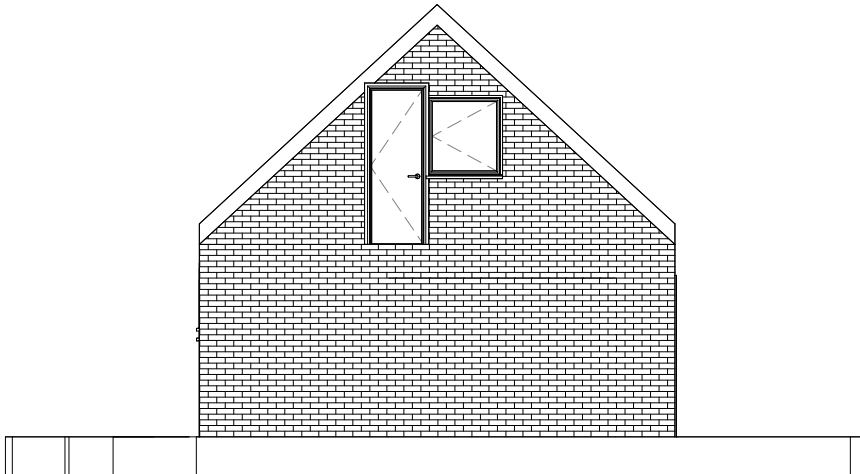

Existing South West Elevations (Right)
1 : 100

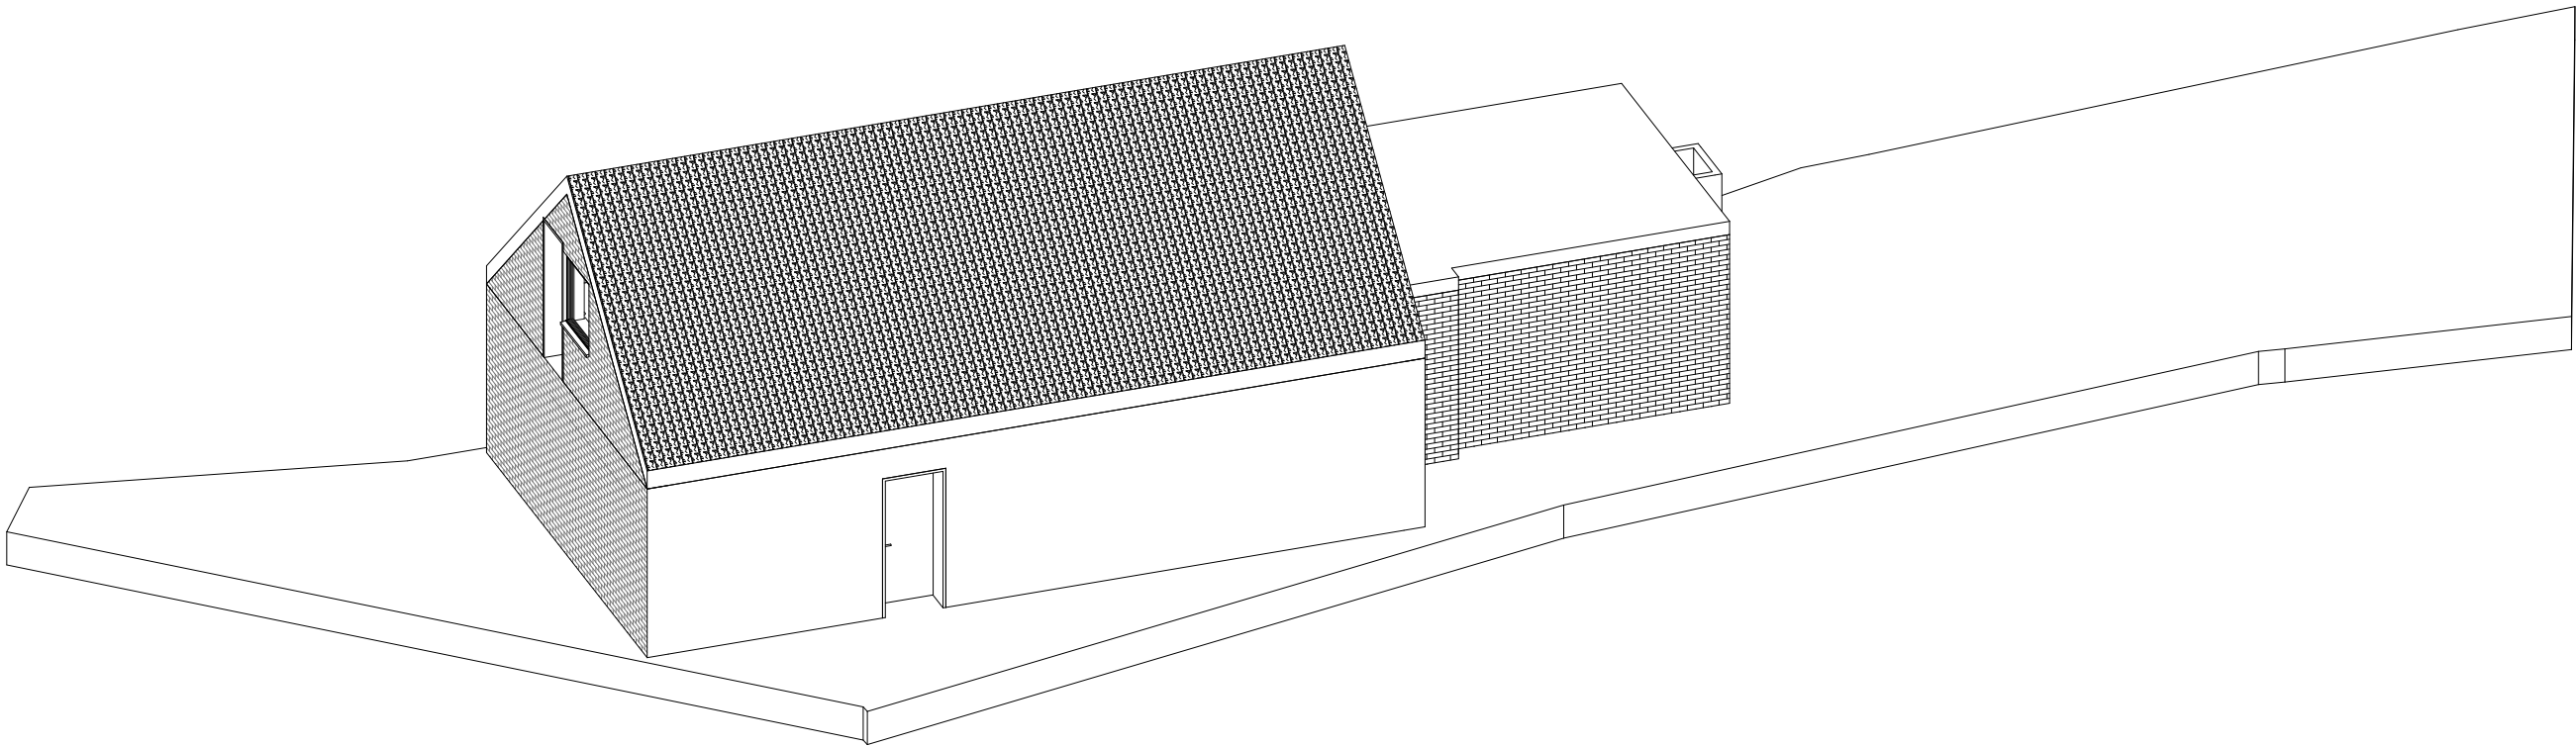

Existing 3D View

Note:

All Dimensions Are Approximate
And TBC On Site By Contractor

 TREND ARCHITECTURE T: 01484 941051 plan@trendarchitecture.co.uk www.trendarchitecture.co.uk	
Project Name 2 Elm Street, Skelmanthorpe, Huddersfield, HD8 9BH	
Drawing Title: Existing Grouped Plans	
Drawing Number: TR-A24-1202-002	Scale: As indicated@A1
Date: 28/04/26	Revision: B
Drawn By: AM	Checked by: JA
Reason For Issue: Planning	