


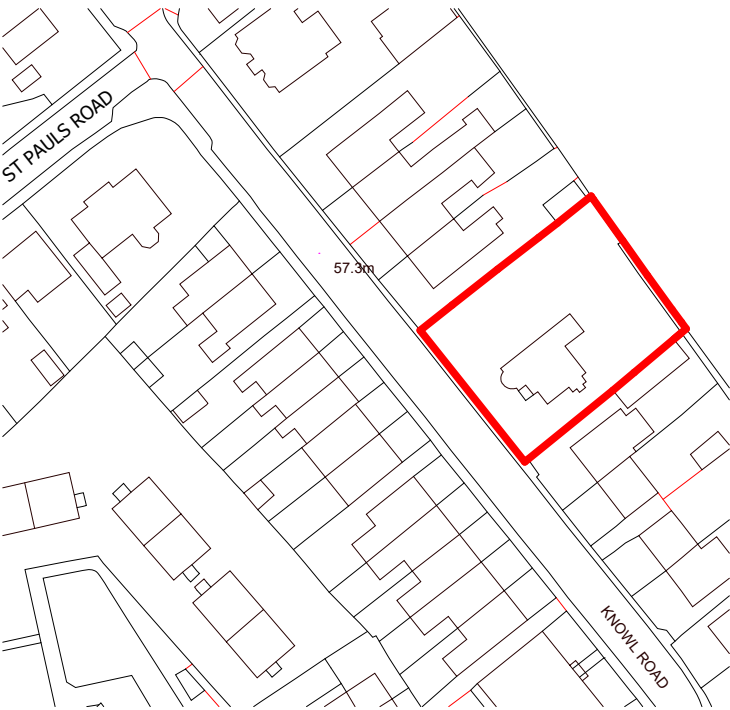
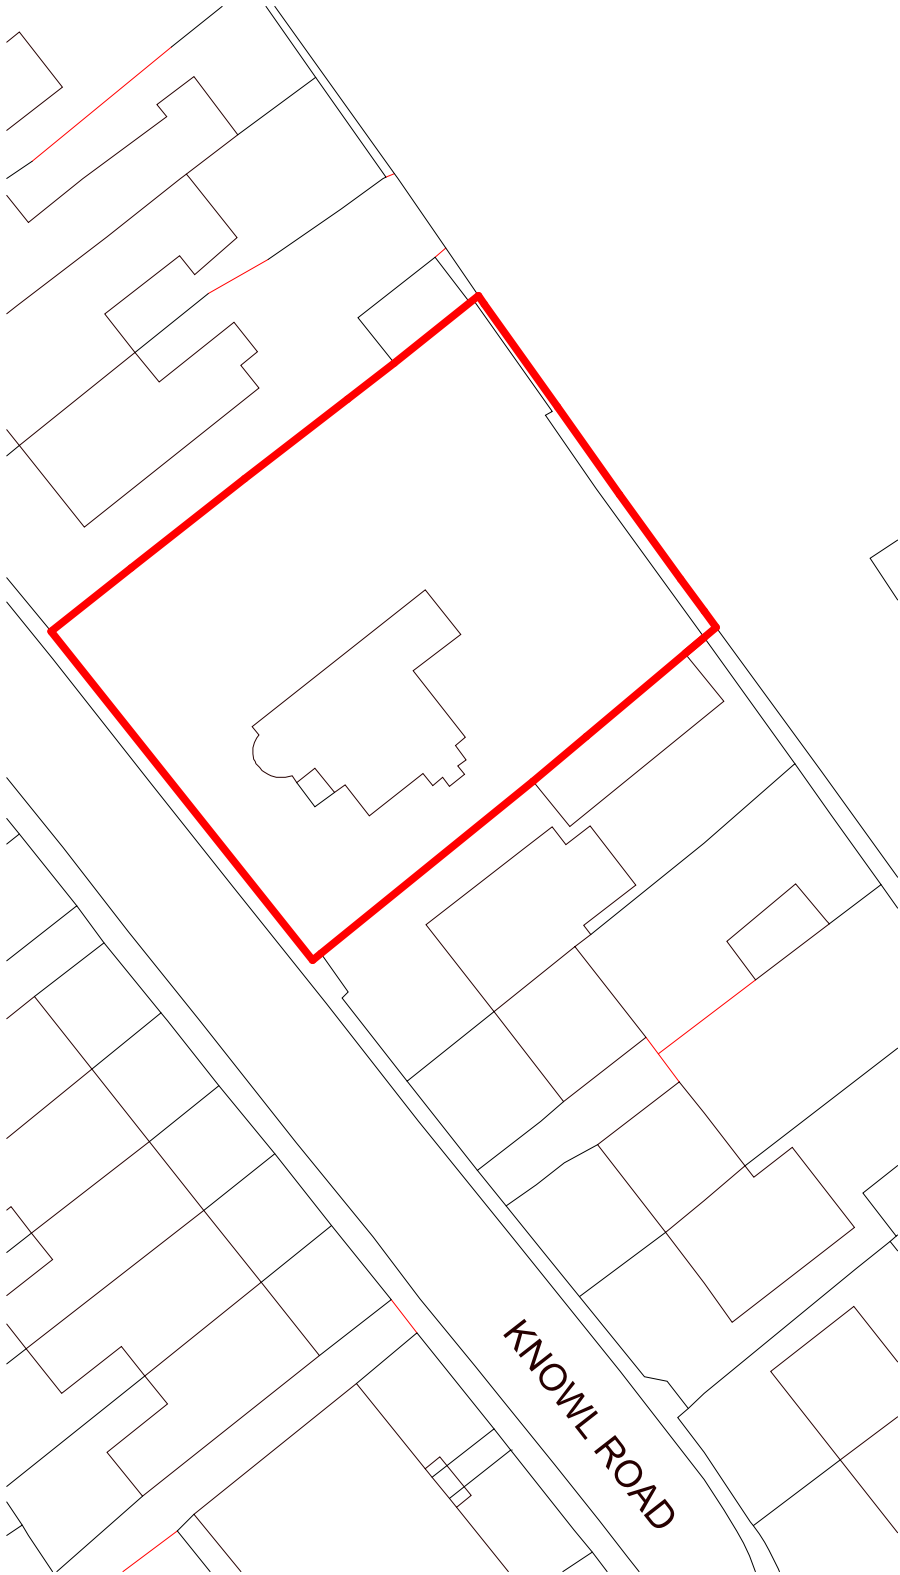


 


Site Location Plan
1 : 1250

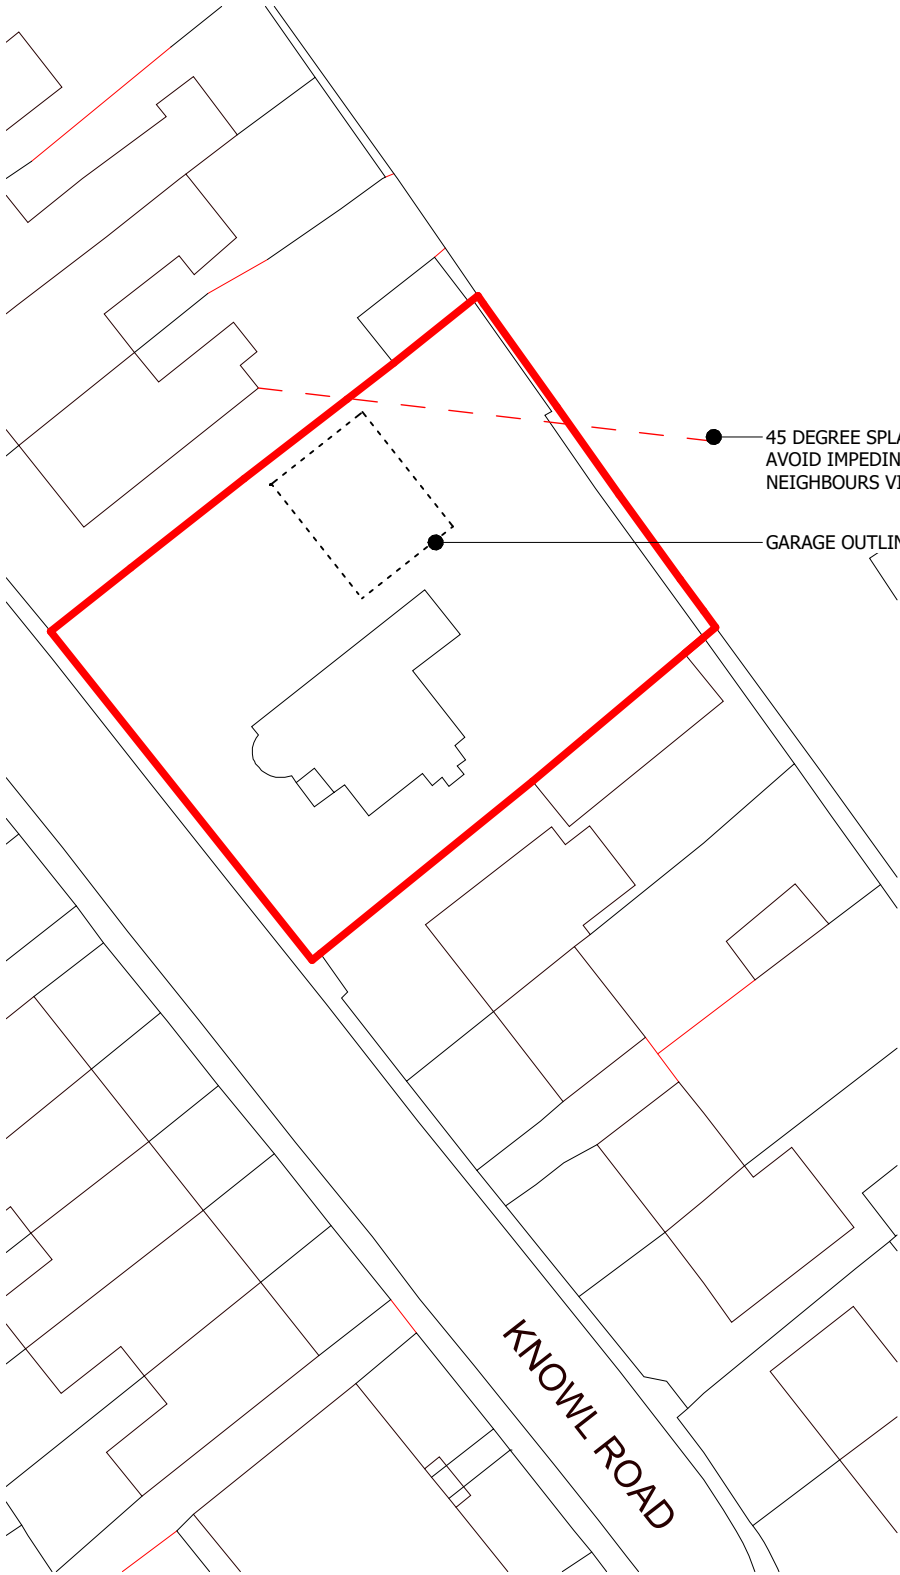

Existing Site Plan
1 : 500

 

Proposed Site Plan
1 : 500

 

CLIENT

Michael Tominay

PROJECT

30 Knowl Road, Mirfield, WF14 8DJ


DRAWING TITLE

Proposed Site Plan

STATUS

S4 - Planning

Proj Ref	Origin	Zone	Level	Type	Role	Num	Status	Rev
17051	BAS	00	00	DR	A	00110	S4	P1
Sheet	Scale	Issue Date	Drwn by	Ckd by				
A3	As indicated	22-01-26	AB	AB				

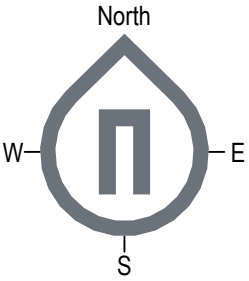

P1	Drawing updated for planning.	14-05-26	AB
P0	First issue	22-01-26	AB
REV	DESCRIPTION	DATE	ISSUED BY

ISSUE/REVISION HISTORY



Unit 9, Victoria Spring Business Park
Liversedge, West Yorkshire WF15 6BU

NOTES
Do not scale from this drawing. Only figured dimensions are to be taken from this drawing. Contractor must verify all dimensions on site before commencing any work or shop drawings. Report any discrepancies to the architect before commencing work. If this drawing exceeds the quantities taken in any way the architects are to be informed before the work is initiated. Work within the Construction (Design & Management) Regulations 2015 is not to start until a Health and Safety Plan has been produced. This drawing is copyright and must not be reproduced without consent of BAS Architects Ltd.

DRAWING STATUS/TITLE KEY	
S0 Feasibility	S2 Sketch
L Landscape	D4 Construction
S4 Planning	Z Marketing
B Building Survey	B3 As Built
D2 Tender	Z Tenant
OS Ordnance Survey	