




Key:


Site Boundary

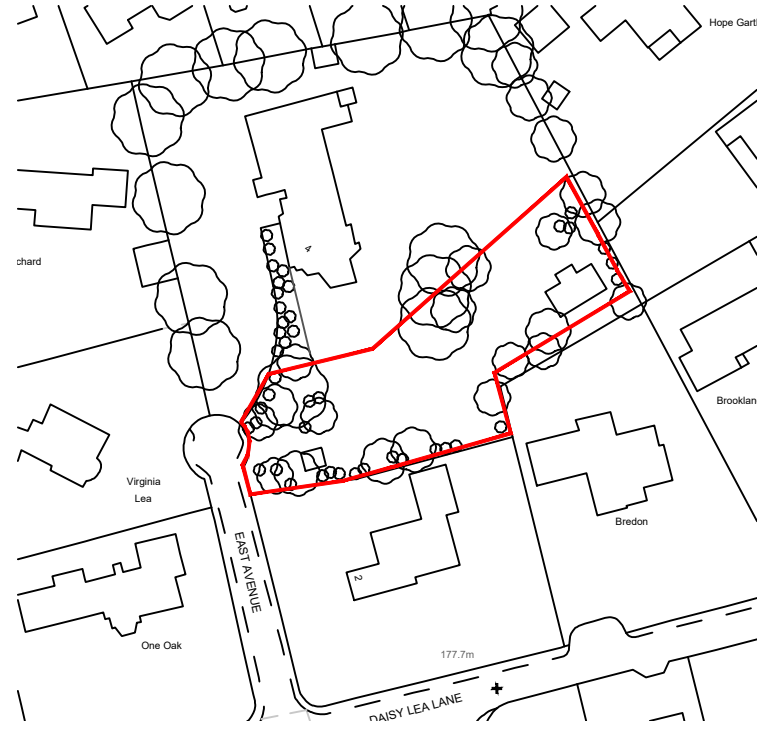

Existing Site Plan
Scale 1:1250




Proposed Site Plan
Scale 1:1250

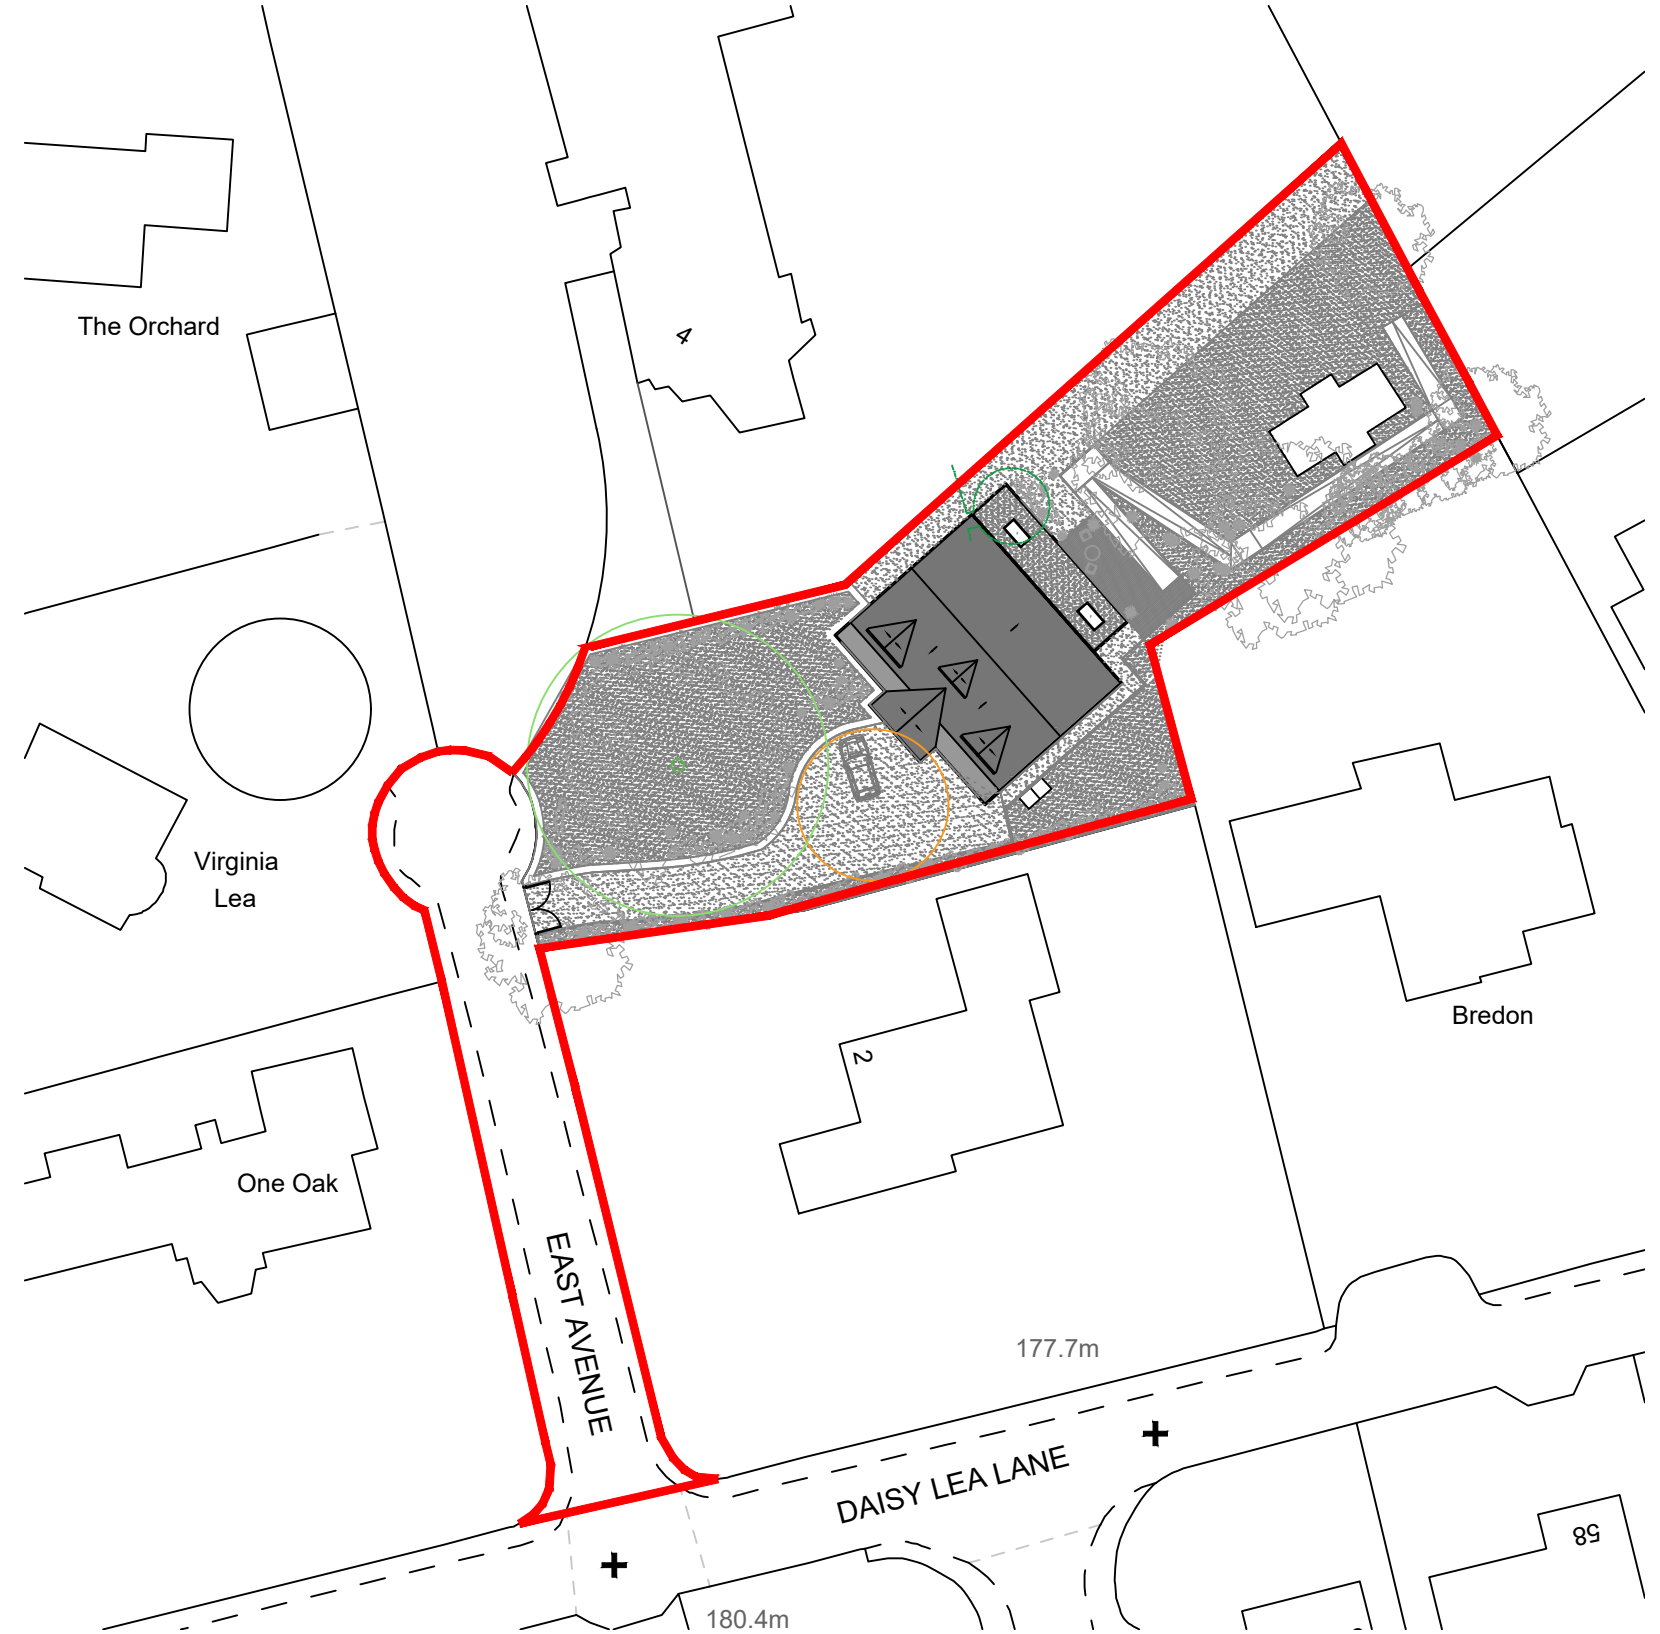

Proposed Site Plan
Scale 1:500

1. Do not scale this drawing
2. Drawing to be used for the status indicated only
3. All dimensions and setting out shall be checked and confirmed and any discrepancies to be reported to the Architect prior to commencement of any work
4. All work and materials to be in accordance with current statutory legislation, relevant codes of practice and British Standards
5. Drawing to be read in accordance with relevant consultants and sub-contractors drawings and specifications
6. This drawing is the property of Joe&Co. Architects Ltd and is not to be used in whole or in part without written consent

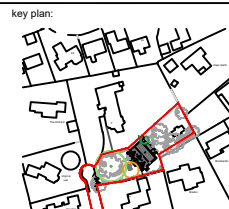

project:
Ashmeadow Lodge

title:
Location Plan

client:
Private Client

drawing status: Planning
drawn by: RC
checked by: JD

scale: 1:1250
sheet: A3
date: May 2026

drawing no.: 2504-GA-050
rev: -

Joe&Co Architects