



Key:

Site Boundary

Skylights

Flat roof

1.8m head height

1.8m head height



Dormer window

Distance from boundary pinch point.

Proposed bin store.

Proposed First Floor Plan
Scale 1:100

1. Do not scale this drawing
2. Drawing to be used for the status indicated only
3. All dimensions and setting out shall be checked and confirmed and any discrepancies to be reported to the Architect prior to commencement of any work
4. All work and materials to be in accordance with current statutory legislation, relevant codes of practice and British Standards
5. Drawing to be read in accordance with relevant consultants and sub-contractors drawings and specifications
6. This drawing is the property of Joe&Co. Architects Ltd and is not to be used in whole or in part without written consent

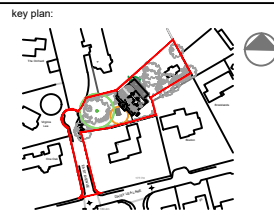 

project:
Ashmeadow Lodge

client:
Private Client

scale: 1:100 sheet: A3 date: May 2026

title:
First Floor Plan

drawing status: Planning drawn by: RC checked by: JD

drawing no.: 2504-GA-101 rev: -

Joe&Co Architects