


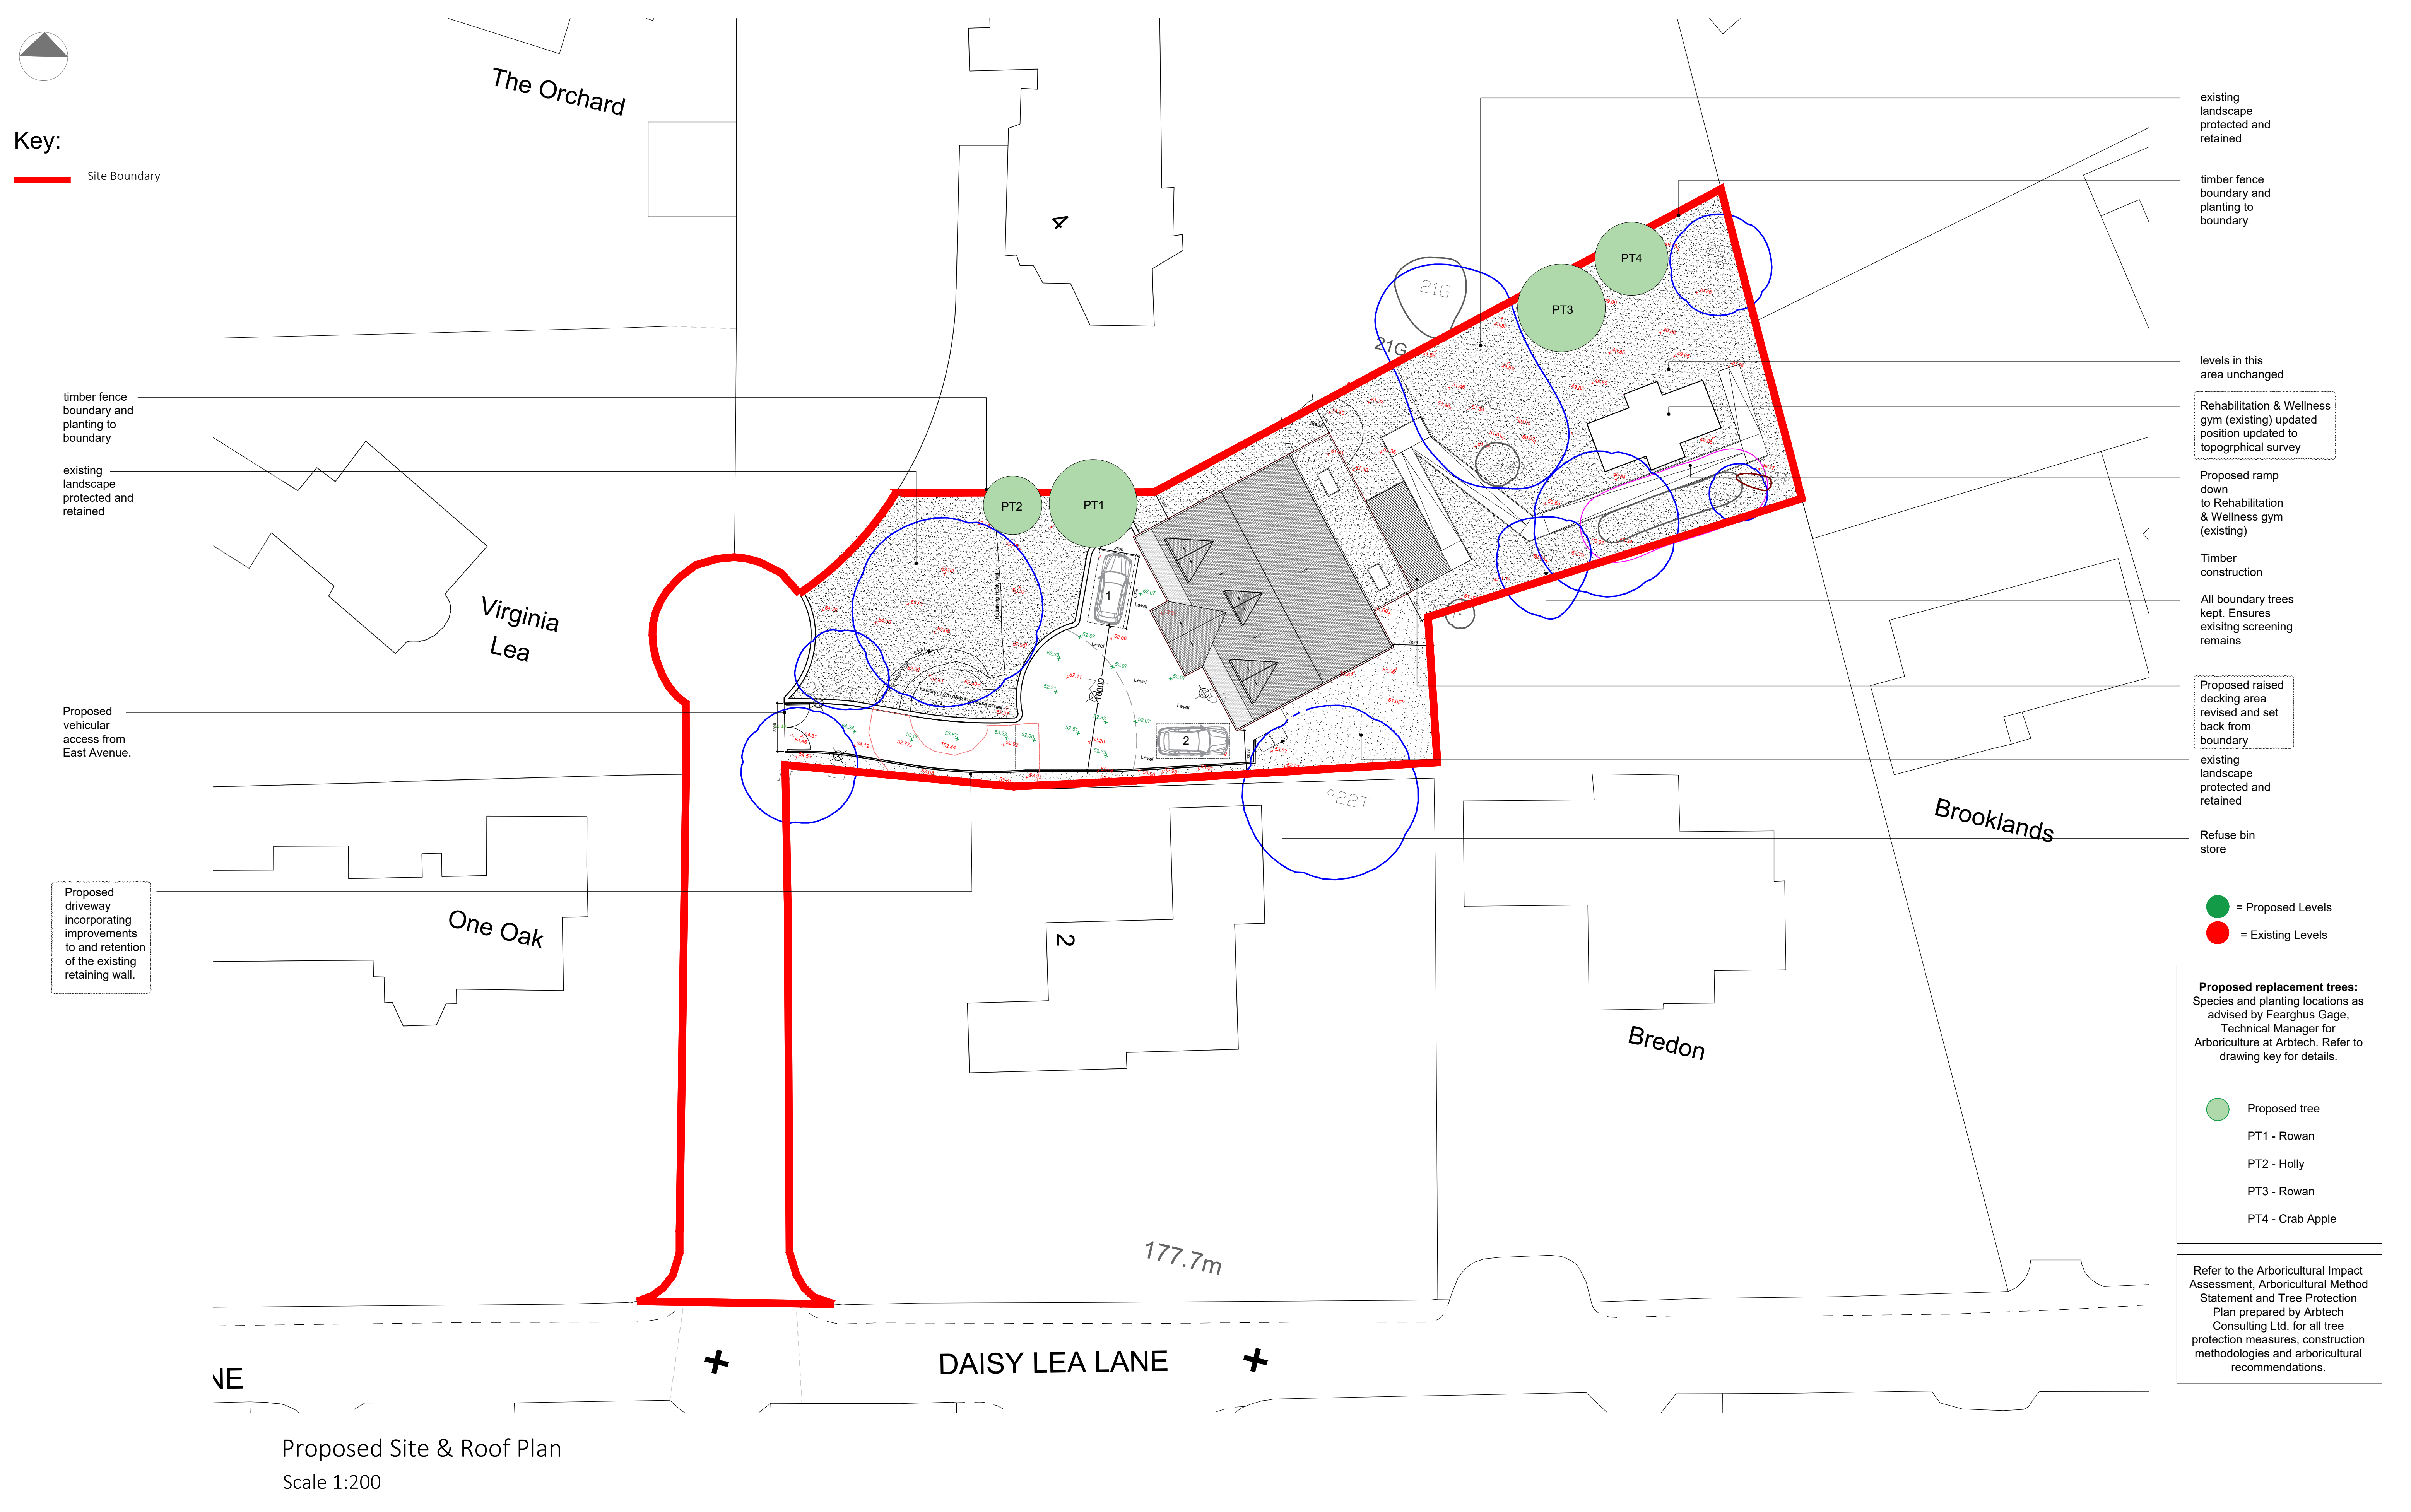

Proposed Site & Roof Plan
Scale 1:200