


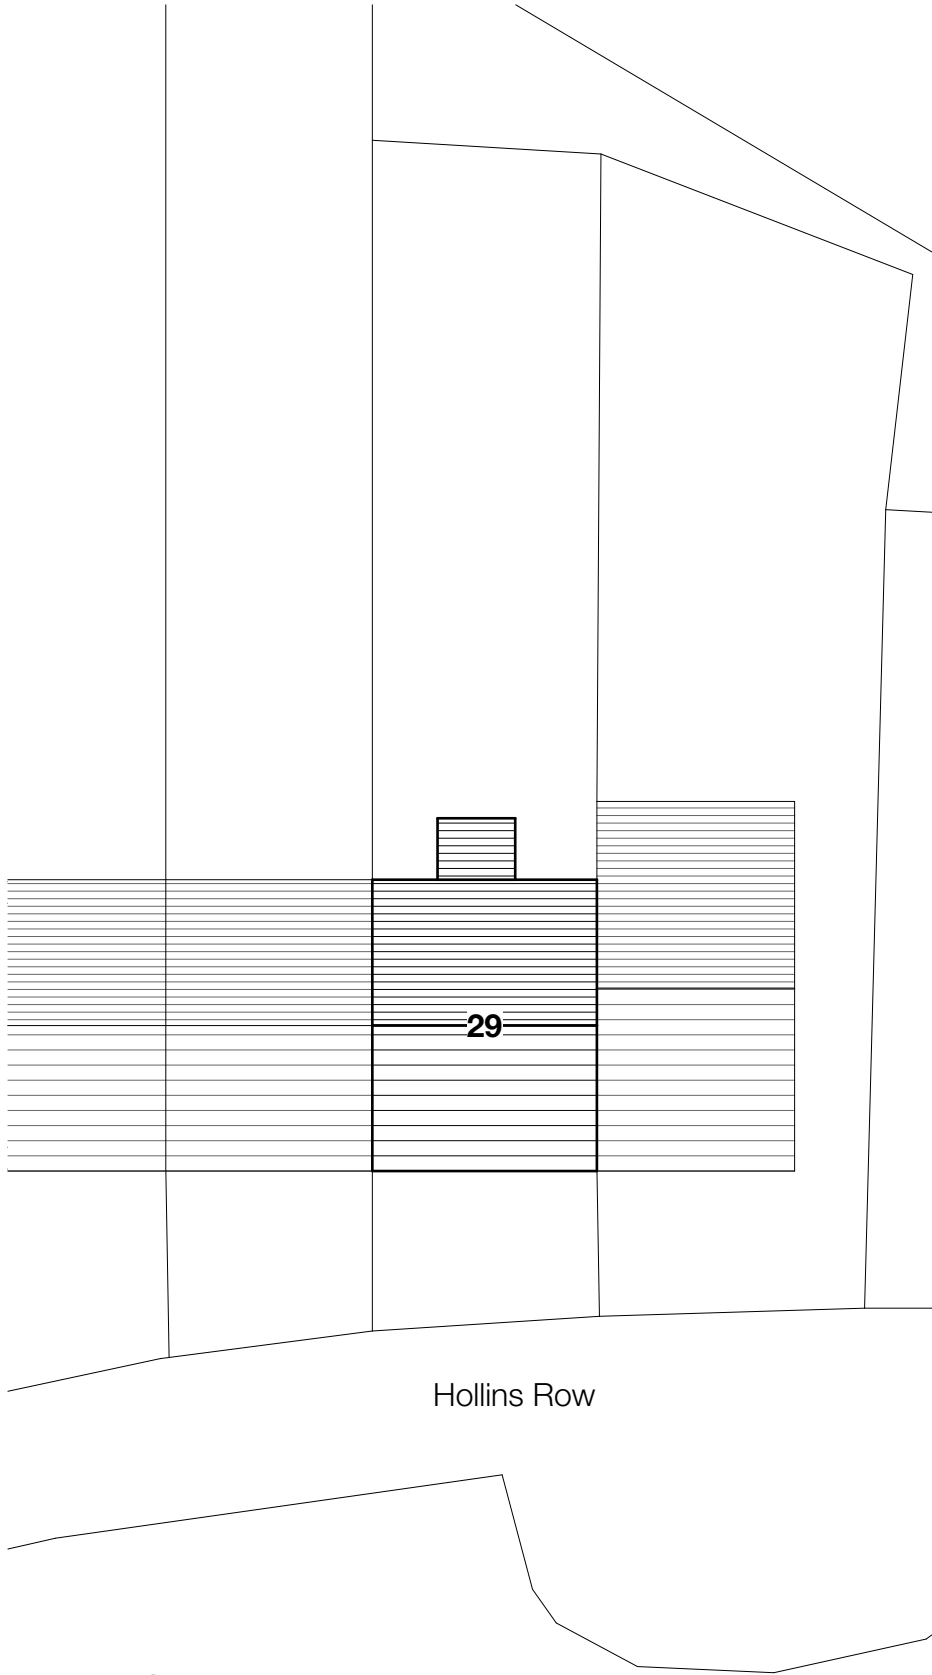


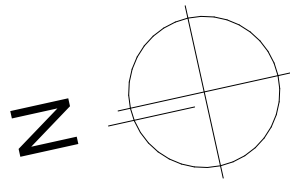

Existing Site Plan - 1:200

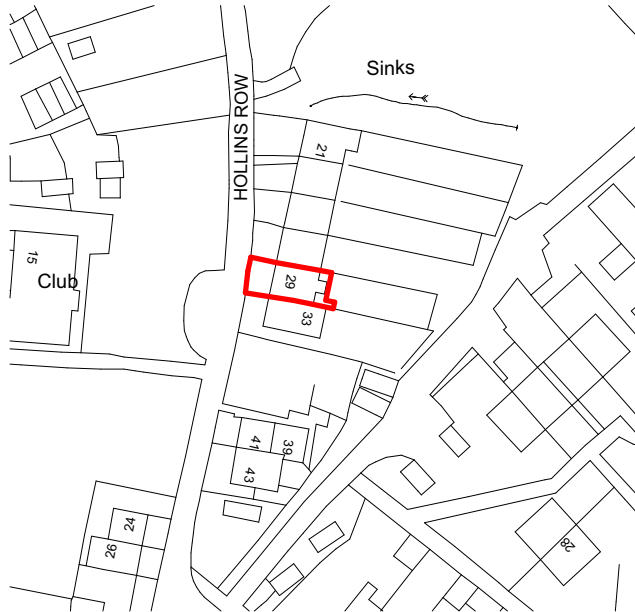

OS Plan - 1:1250

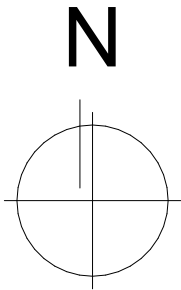

Notes

Do not scale from drawing, use figured dimensions only.

All dimensions must be checked and verified on site prior to commencement of work and architect to be notified of any discrepancies.

This drawing is intended to permit overall scheme proposals only and cannot be used for construction purposes without further information.

REV.		DATE

CLIENT	Bethan Davies
--------	---------------

PROJECT	29 Hollins Row, HD7 5LA
---------	----------------------------

DRAWING	Site and Location Plan
---------	------------------------

DATE	May 2026	SCALE
		1:50
DRAWING NO.	02	REVISION
		•